

REVISIONS					
P	LTR	DESCRIPTION	DATE	DWN	APVD
	D4	PART STATUS UPDATED	11JAN2018	RK	PS

D

D

C



C

B


B

A


A

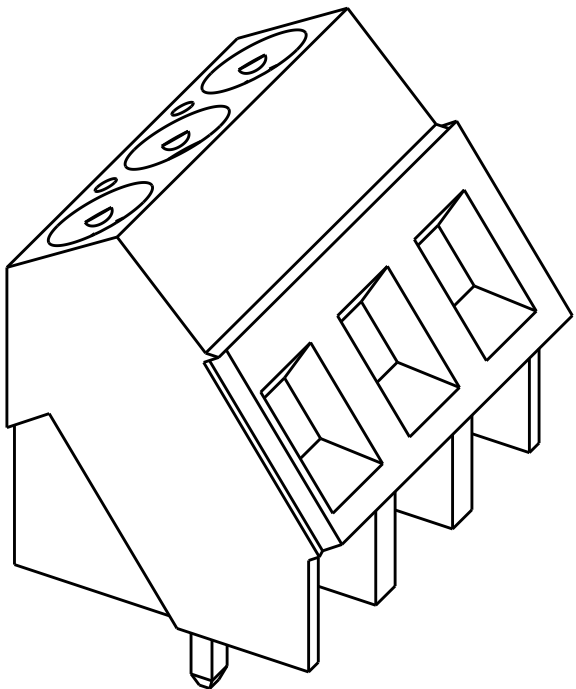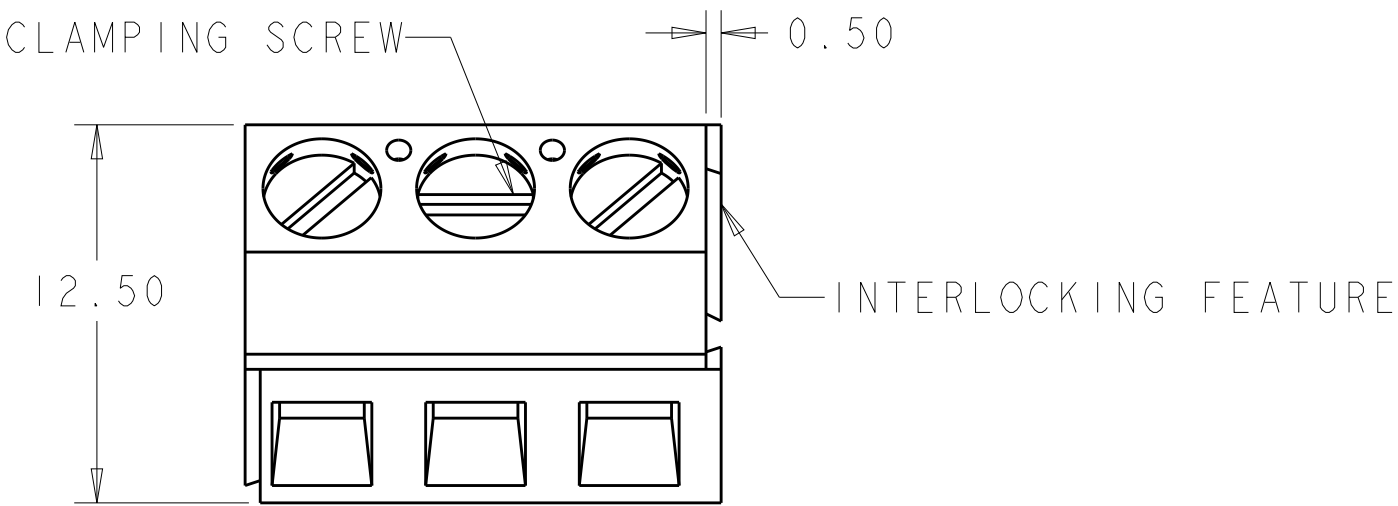

-3 AS SHOWN

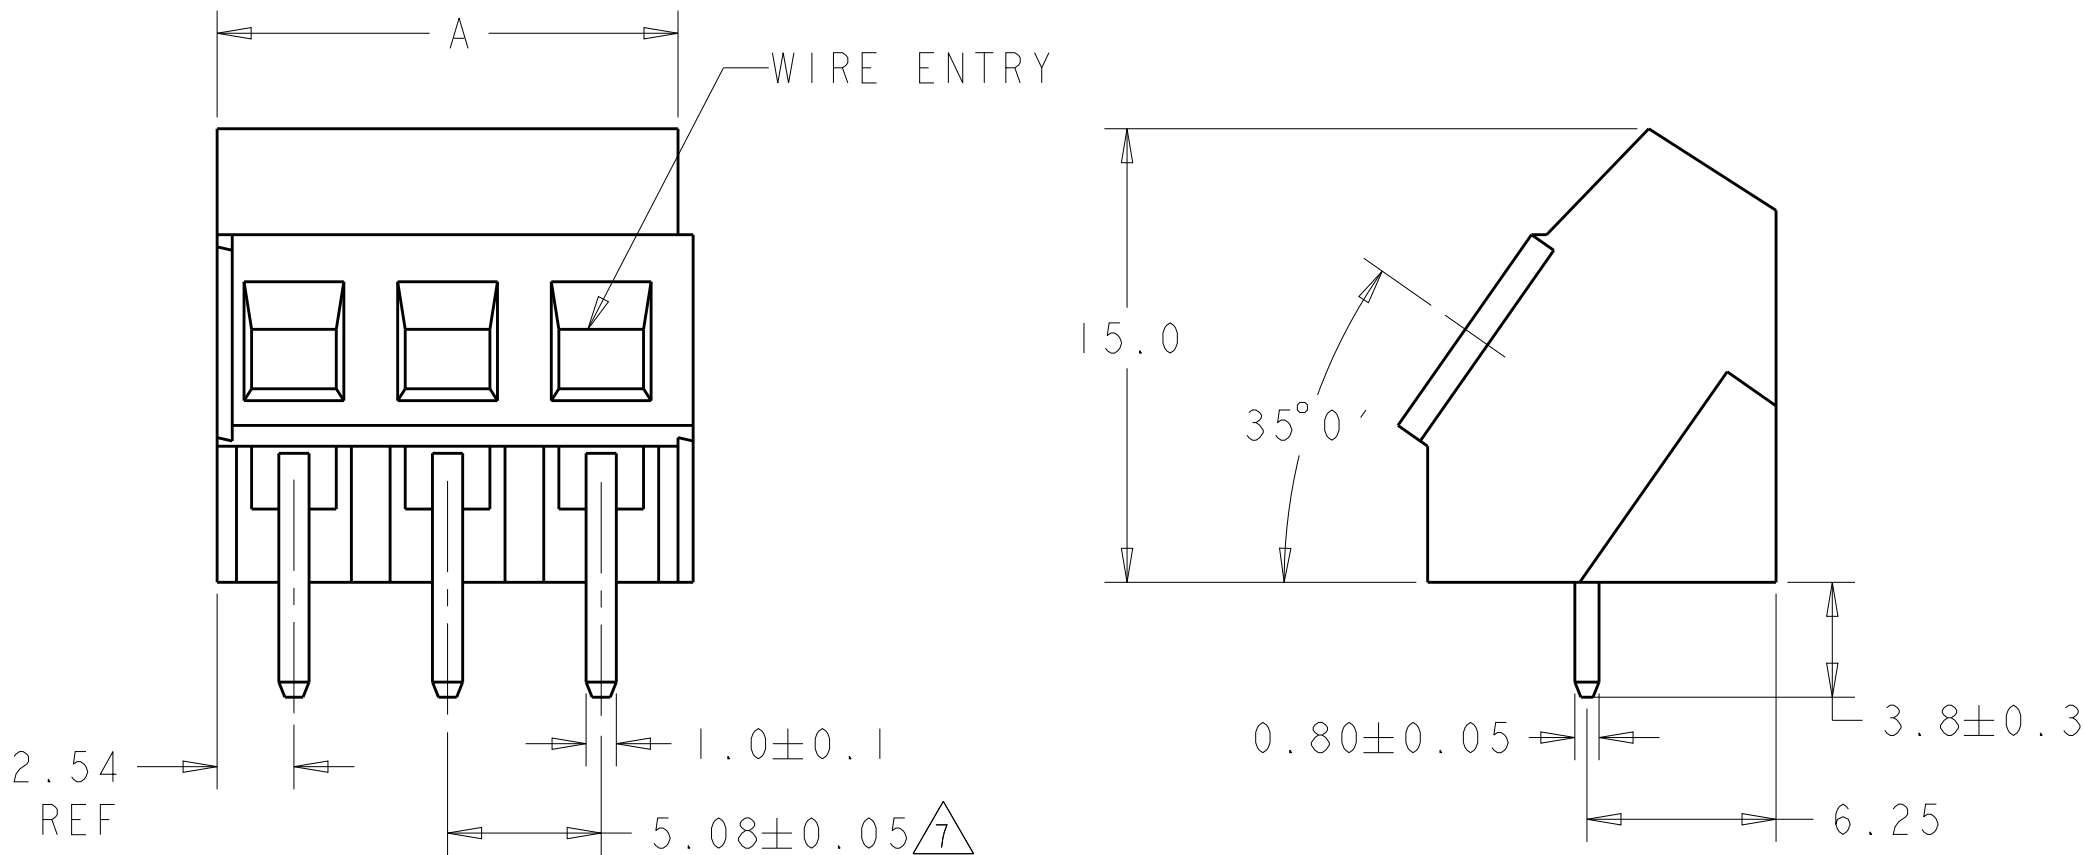

RECOMMENDED PC BOARD LAYOUT

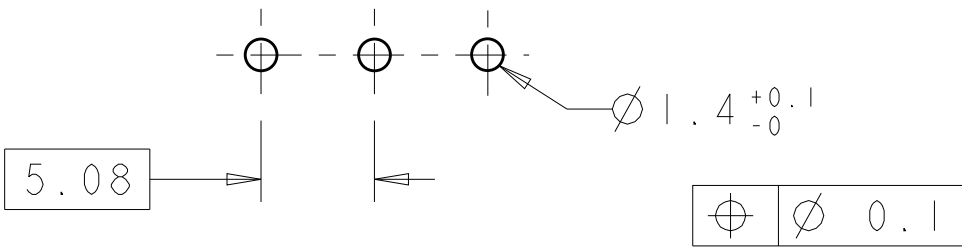

OBSOLETE	GREEN	15.24	$\triangle 9$	1, 2, 3	-	3	2-282847-5
	ORANGE	15.24		-	-	3	2-282847-3
	GREEN	45.72	$\triangle 9$	SEE SHEET 2	3+3+3 pos.	9	1-282847-4
		66.04	$\triangle 9$	SEE SHEET 2	2+2+3+3+3 pos.	13	1-282847-3
		60.96		-	3+3+3+3 pos.	12	1-282847-2
		55.88		-	3+3+3+2 pos.	11	1-282847-1
		50.80		-	3+3+2+2 pos.	10	1-282847-0
		45.72		-	3+3+3 pos.	9	282847-9
		40.64		-	3+3+2 pos.	8	282847-8
		35.56		-	3+2+2 pos.	7	282847-7
		30.48		-	3+3 pos.	6	282847-6
		25.40		-	3+2 pos.	5	282847-5
		20.32		-	2+2 pos.	4	282847-4
		15.24		-	-	3	282847-3
		10.16		-	-	2	282847-2
	COLOR	DIM. A	MARKING	$\triangle 8$	COMPOSITION	NO POS.	PART NUMBER

THIS DRAWING IS A CONTROLLED DOCUMENT.		DWN E. ZANOLINI CHK D. BIEVENOUR APVD D. BIEVENOUR	ISMAR2001 ISMAR2001 ISMAR2001
DIMENSIONS: mm	TOLERANCES UNLESS OTHERWISE SPECIFIED: 0 PLC ±.3 1 PLC ±.3 2 PLC ±.25 3 PLC ±. 4 PLC ±. ANGLES ±2 FINISH	PRODUCT SPEC - APPLICATION SPEC - WEIGHT -	NAME E. ZANOLINI D. BIEVENOUR
MATERIAL $\triangle 1$			SIZE A200779
CUSTOMER DRAWING		SCALE 4:1	SHEET 1 OF 2
		DRAWING NO. C-282847	RESTRICTED TO - REV D4

P	LTR	DESCRIPTION	DATE	DWN	APVD
	-	SEE SHEET 1	-	-	-

- 1

MATERIALS AND FINISH:
HOUSING: PA 6-6, UL 94-V0, COLOR: SEE TABLE.
CLAMP: BRASS, NICKEL PLATED.
TERMINAL: BRASS, TIN PLATED.
CLAMPING SCREW: M3, BRASS, NICKEL PLATED.
- 2

SUITABLE FOR 1,6-2,4mm PCB THICKNESS.
- 3

END-TO-END STACKABLE W/INTERLOCK, WITHOUT LOSS OF CENTERLINE SPACING.
- 4

WIRE SIZE RANGE:
SOLID WIRE: 0,03-2,5mm² (13AWG)
STRANDED WIRE: 0,03-1,5mm² (15AWG)
- 5


RECOGNIZED UNDER THE COMPONENT PROGRAM OF UNDERWRITERS LABORATORIES INC., FILE NO E60677.
- 6

IMQ CERTIFICATE WITH SURVEILLANCE IN CONFORMITY WITH IEC 998-1/998-2-1.
- 7


NOT CUMULATIVE TOLERANCE.
- 8

P/NS OBTAINED BY GLUING AND ASSEMBLYING TOGETHER LISTED CONNECTORS.
- 9


INK MARKING, BLACK COLOR

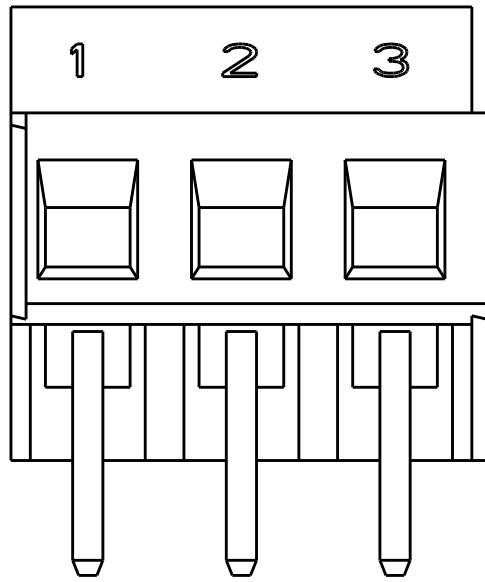

P/N 2-282847-5 AS SHOWN

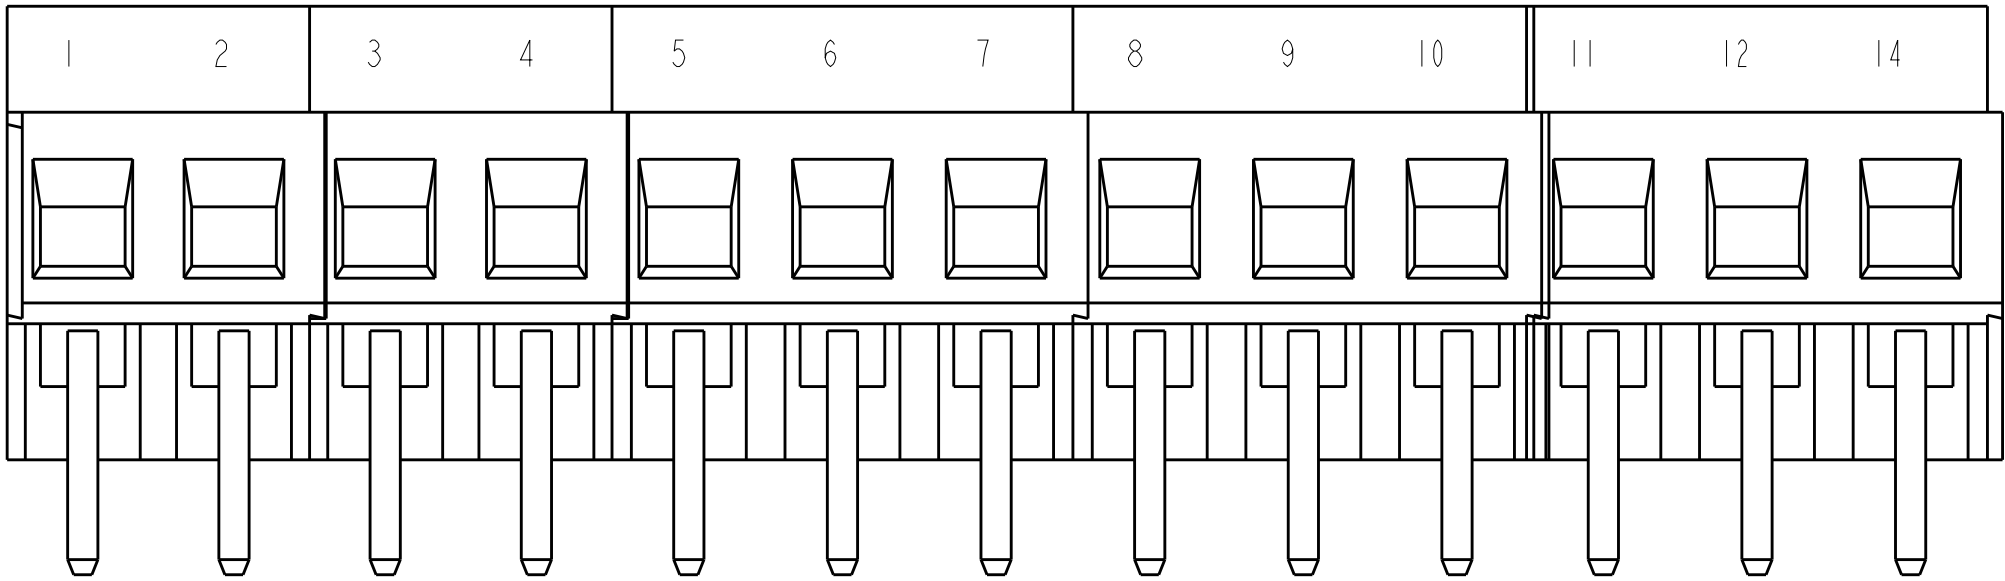

P/N ~~1-282847-3~~ AS SHOWN
OBSOLETE

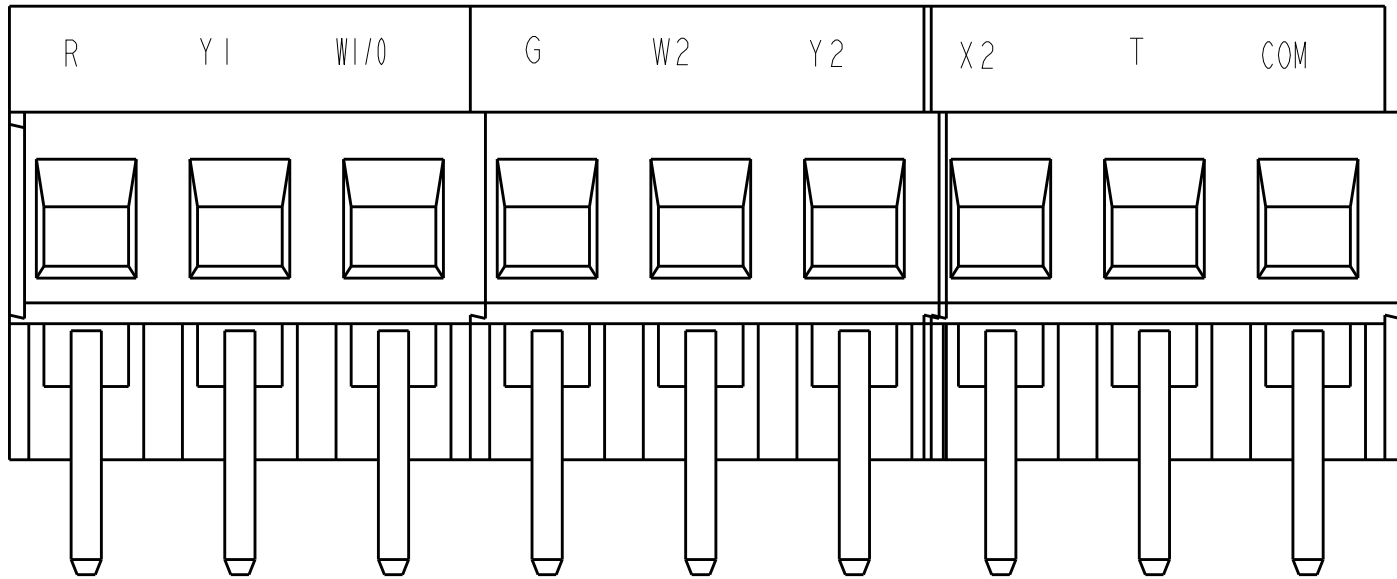

P/N ~~1-282847-4~~ AS SHOWN
OBSOLETE

THIS DRAWING IS A CONTROLLED DOCUMENT.

DWN E. ZANOLINI
CHK D. BIEVENOUR
APVD D. BIEVENOUR

DIMENSIONS:
mm

TOLERANCES UNLESS OTHERWISE SPECIFIED:
0 PLC ±-
1 PLC ±.3
2 PLC ±.25
3 PLC ±-
4 PLC ±-
ANGLES ±2
FINISH

PRODUCT SPEC
-
APPLICATION SPEC
-
WEIGHT
-

CUSTOMER DRAWING

NAME
TERMINAL BLOCK, PCB MOUNT
ANGLED ENTRY WIRE, STACKING
W/ INTERLOCK, 5.08mm, PITCH

SIZE
A2

CAGE CODE
00779

DRAWING NO
C-282847

RESTRICTED TO
-

SCALE
4:1

SHEET
2 OF 2

REV
D4