

|                              |                          |                      |
|------------------------------|--------------------------|----------------------|
| THIS DRAWING IS UNPUBLISHED. | RELEASED FOR PUBLICATION | -                    |
| © COPYRIGHT 1997             | -                        | ALL RIGHTS RESERVED. |

| LOC | DIST | REVISIONS |     |               |            |     |      |
|-----|------|-----------|-----|---------------|------------|-----|------|
|     |      | P         | LTR | DESCRIPTION   | DATE       | DWN | APVD |
| A1  | -    |           | G7  | ECR-11-001659 | 24 JAN2011 | SR  | OH   |
|     |      |           | G8  | ECR-11-002636 | 05 APR2011 | SR  | AR   |
|     |      |           | G9  | ECR-11-016021 | 03 AUG2011 | GW  | OH   |
|     |      |           |     |               |            |     |      |
|     |      |           |     |               |            |     |      |

## NOTES

- 1 PARTS SHALL BE FREE AND CLEAN OF SHARP EDGES AND ALL OTHER FOREIGN MATERIAL NO LOOSE BURRS PERMITTED.
- 2 NBR, 70°±5° SHORE A, BLACK, ACC .TO DIN 3770
- 3 FKM, 70°±5° SHORE A, TEMPERATURE RANGE -30 °C / +200 °C
- 4 EPDM, 65°±5° SHORE A, BLACK, ELECTRICAL CONDUCTIVE, RESISTIVITY: 8.05 x 10<sup>3</sup> OHMS PER CM
- 5 PACKAGING PN 0-1, 1000 PIECES MAX. IN A BOX

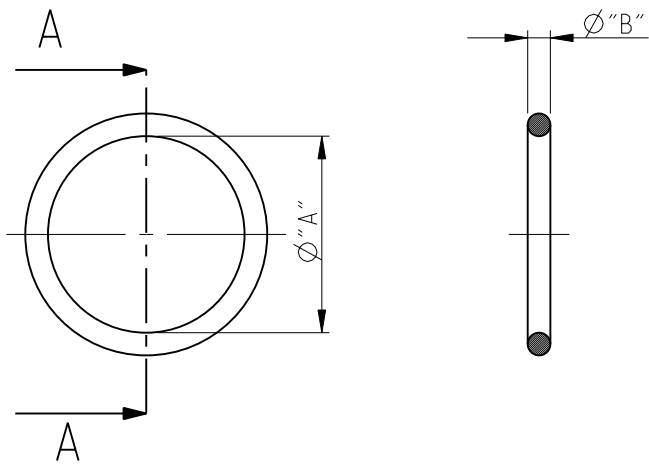
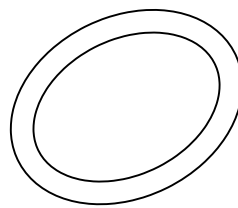
|                |                 |                |              |              |              |                 |                       |
|----------------|-----------------|----------------|--------------|--------------|--------------|-----------------|-----------------------|
| 9-9            | 28.0            | 2.5            | X            | -            | -            | EMV-K3/4        | -                     |
| 9-4            | 3.5             | 1              | X            | -            | -            | AIR             | -                     |
| 9-3            | 4.5             | 1.5            | X            | -            | -            | AIR             | -                     |
| 9-2            | 47.7            | 3.5            | X            | -            | -            | AM-3P           | -                     |
| 9-1            | 11.0            | 1.0            | X            | -            | -            | AM-1P           | -                     |
| 8-2            | 54.0            | 3.0            | X            | -            | -            | AM-3P           | -                     |
| 8-1            | 50.0            | 3.0            | X            | -            | -            | AS-1P           | -                     |
| 7-6            | 168.0           | 3.0            | X            | -            | -            | AM-4P           | -                     |
| 7-2            | 50.0            | 2.0            | -            | X            | -            | Pg42            | OBSOLETE              |
| 7-1            | 50.0            | 2.0            | X            | -            | -            | Pg42            | -                     |
| 6-6            | 135.0           | 3.0            | X            | -            | -            | AM-4P           | -                     |
| 6-2            | 44.0            | 2.0            | -            | X            | -            | Pg36            | OBSOLETE              |
| <del>6-1</del> | <del>44.0</del> | <del>2.0</del> | <del>X</del> | <del>-</del> | <del>-</del> | <del>Pg36</del> | <del>-</del>          |
| 5-6            | 5.0             | 1.0            | X            | -            | -            | MDC             | -                     |
| 5-3            | 7.0             | 3.0            | X            | -            | -            | AG-M6           | -                     |
| <del>5-2</del> | <del>34.0</del> | <del>2.0</del> | <del>-</del> | <del>X</del> | <del>-</del> | <del>Pg29</del> | <del>COLOR GREY</del> |
| 5-1            | 34.0            | 2.0            | X            | -            | -            | Pg29            | -                     |
| 4-6            | 12.5            | 2.5            | X            | -            | -            | MDC             | -                     |
| 4-4            | 98.0            | 3.0            | -            | -            | X            | HP/EMV 24       | OBSOLETE              |
| 4-3            | 98.0            | 3.0            | X            | -            | -            | ABB-S0          | -                     |
| 4-2            | 26.0            | 2.0            | -            | X            | -            | Pg21            | -                     |
| 4-1            | 26.0            | 2.0            | X            | -            | -            | Pg21            | -                     |
| 3-6            | 24.0            | 3.0            | X            | -            | -            | MDC             | -                     |
| 3-5            | 64.0            | 3.0            | X            | -            | -            | AH-1P           | -                     |
| 3-4            | 80.0            | 3.0            | -            | -            | X            | HP/EMV 16       | OBSOLETE              |
| 3-3            | 80.0            | 3.0            | X            | -            | -            | AK-1P           | -                     |
| 3-2            | 20.0            | 1.5            | -            | X            | -            | Pg16            | COLOR GREY            |
| 3-1            | 20.0            | 1.5            | X            | -            | -            | Pg16            | -                     |
| 2-6            | 250.0           | 3.0            | X            | -            | -            | MDC             | -                     |
| 2-5            | 38.0            | 3.0            | X            | -            | -            | AH 1P           | OBSOLETE              |
| 2-4            | 67.0            | 2.8            | -            | -            | X            | HP/EMV10        | -                     |
| 2-3            | 67.0            | 2.8            | X            | -            | -            | HP/EMV10        | -                     |
| 2-2            | 18.0            | 1.5            | -            | X            | -            | Pg13.5          | OBSOLETE              |
| 2-1            | 18.0            | 1.5            | X            | -            | -            | Pg13.5          | -                     |
| 1-9            | 20.0            | 1.25           | -            | X            | -            | HC 26           | BLACK                 |
| 1-8            | 20.0            | 1.0            | -            | X            | -            | HC 26           | BLACK                 |
| <del>1-7</del> | <del>4.0</del>  | <del>1.0</del> | <del>-</del> | <del>X</del> | <del>-</del> | <del>ARRI</del> | <del>-</del>          |
| 1-6            | 330             | 5.0            | X            | -            | -            | MDC             | -                     |
| 1-5            | 19.0            | 1.8            | X            | -            | -            | Pg-Stv          | OBSOLETE              |
| 1-4            | 59.0            | 3.0            | -            | -            | X            | HP/EMV6         | OBSOLETE              |
| 1-3            | 59.0            | 3.0            | X            | -            | -            | HP/EMV6         | -                     |
| 1-2            | 16.0            | 1.5            | -            | X            | -            | Pg11            | OBSOLETE              |
| 1-1            | 16.0            | 1.5            | X            | -            | -            | Pg11            | -                     |
| 1-0            | 23.0            | 1.0            | -            | X            | -            | HC 26           | COLOR BLUE            |
| 0-9            | 23.52           | 1.78           | -            | X            | -            | HC 25           | -                     |
| 0-8            | 26              | 1.5            | -            | X            | -            | HC 26           | COLOR BLUE            |
| 0-7            | 40              | 2.5            | X            | -            | -            | HW G            | -                     |
| 0-6            | 25.0            | 1.5            | X            | -            | -            | ALM             | COLOR BLUE            |
| 0-5            | 17.5            | 1.5            | -            | X            | -            | HC 20           | COLOR BLUE            |
| 0-4            | 17              | 1.0            | -            | X            | -            | HC 20           | COLOR BLUE            |
| 0-3            | 21.2            | 2.65           | -            | X            | -            | HF-1-EMV-K      | -                     |
| 0-2            | 3.0             | 1.0            | X            | -            | -            | HA-EMV-K        | -                     |
| 0-1            | 13.0            | 1.5            | X            | -            | -            | Pg 09           | -                     |

OBSOLETE

OBSOLETE

G9

OBSELETE


$$A - A$$


SCALE 2:1

|                                                                                       |  |   |  |   |  |                         |  |
|---------------------------------------------------------------------------------------|--|---|--|---|--|-------------------------|--|
| THIS DRAWING IS A CONTROLLED DOCUMENT.                                                |  | DWN 26.05.1999<br>Rösger<br>CHK 26.05.1999<br>Schweiger                                                   |  |  TE Connectivity |  |                         |  |
| DIMENSIONS:<br>mm                                                                     |  | TOLERANCES UNLESS OTHERWISE SPECIFIED:<br>0 PLC ±<br>1 PLC ±<br>2 PLC ±<br>3 PLC ±<br>4 PLC ±<br>ANGLES ± |  | NAME<br>0-Ring<br>-<br>-                                                                              |  | SIZE<br>A2              |  |
|  |  | APVD -<br>PRODUCT SPEC -<br>APPLICATION SPEC -<br>-                                                       |  | CAGE CODE<br>00779                                                                                    |  | DRAWING NO<br>C=1106053 |  |
| MATERIAL<br>-                                                                         |  | FINISH<br>-                                                                                               |  | WEIGHT<br>-                                                                                           |  | RESTRICTED TO<br>-      |  |
| CUSTOMER DRAWING                                                                      |  |   |  | SCALE<br>1:1                                                                                          |  | SHEET<br>1 OF 1         |  |
|                                                                                       |  |   |  | REV<br>G9                                                                                             |  |                         |  |