
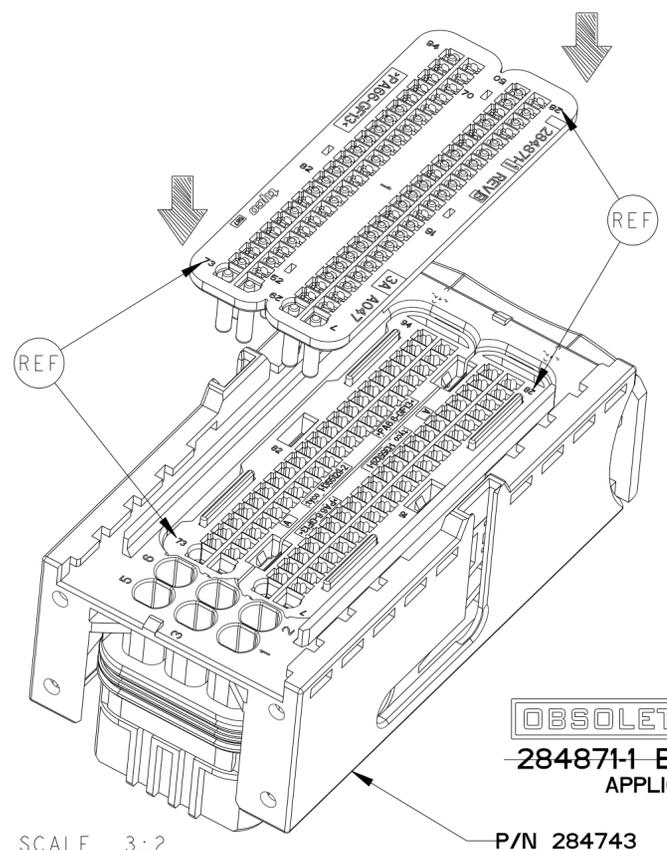
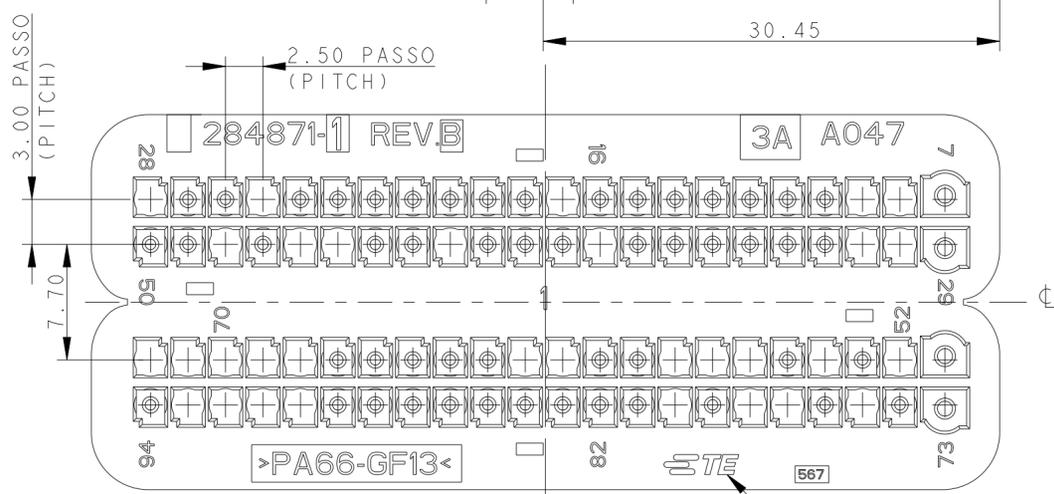
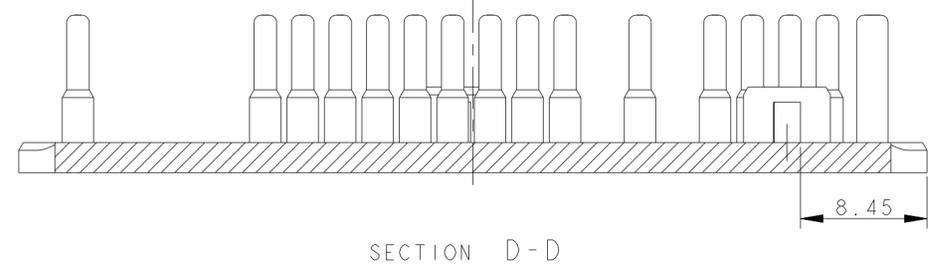
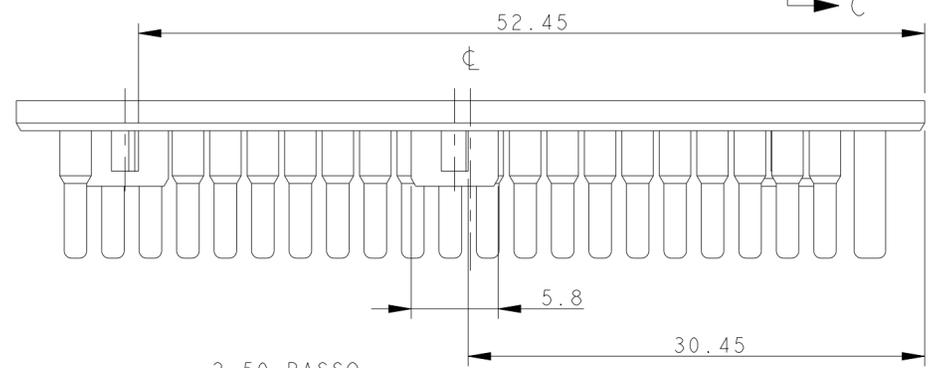
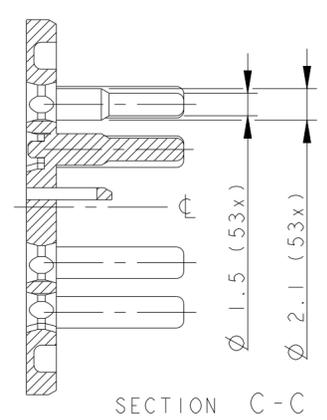
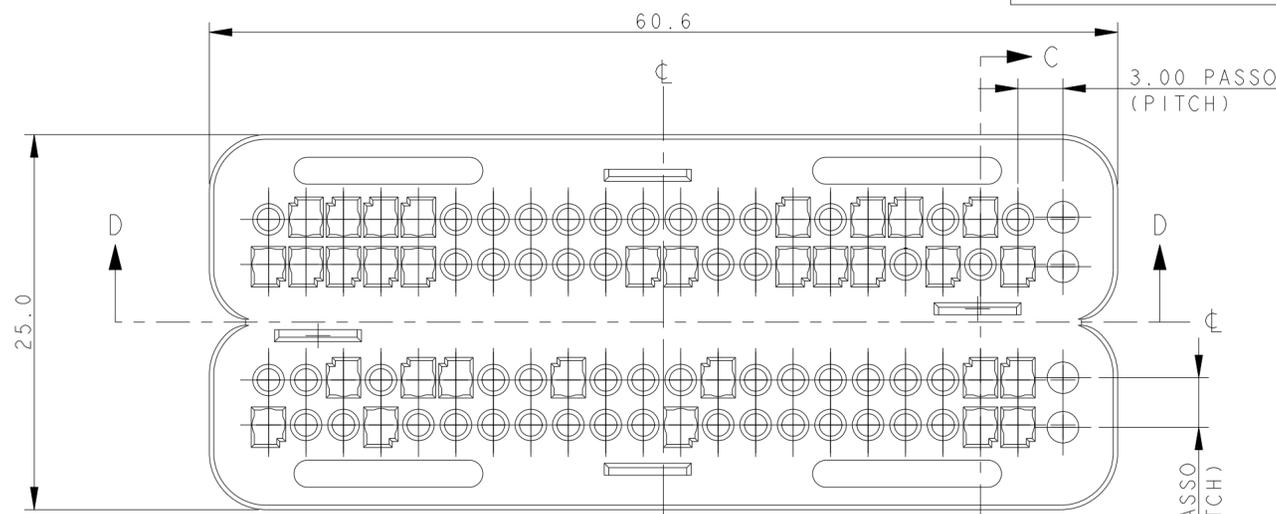


THIS DRAWING IS UNPUBLISHED. RELEASED FOR PUBLICATION 2002
 © COPYRIGHT 2002 BY TYCO ELECTRONICS CORPORATION. ALL RIGHTS RESERVED.

POSITION OPEN CAVITIES
(POSIZIONE CAVITA' APERTE)
 8, 9, 17, 25, 28, 30, 31, 38,
 42, 45, 46, 48, 52, 54, 56, 57,
 58, 61, 62, 68, 69, 70, 71, 72,
 75, 77, 78, 80, 90, 91, 92, 93.

POSITION CLOSED CAVITIES
(POSIZIONE CAVITA' CHIUSE)
 7, 10, 11, 12, 13, 14, 15, 16, 18,
 19, 20, 21, 22, 23, 24, 26, 27, 29,
 32, 33, 34, 35, 36, 37, 39, 40, 41,
 43, 44, 47, 49, 50, 51, 53, 55, 59,
 60, 63, 64, 65, 66, 67, 73, 74, 76,
 79, 81, 82, 83, 84, 85, 86, 87, 88,
 89, 94.

LOC		DIST		REVISIONS			
P	LTR	DESCRIPTION	DATE	DWN	APVD		
B35		REVISED PER ECO-20-013820	30SEP2020	AP	VN		
B36		REVISED PER ECN-22-159897	21JUN2022	V. N.	V. N.		
B37		REVISED PER ECN-24-292447	07NOV2024	RG	VN		
B38		REVISED PER ECN-25-361410	29DEC2025	V. N.	V. N.		

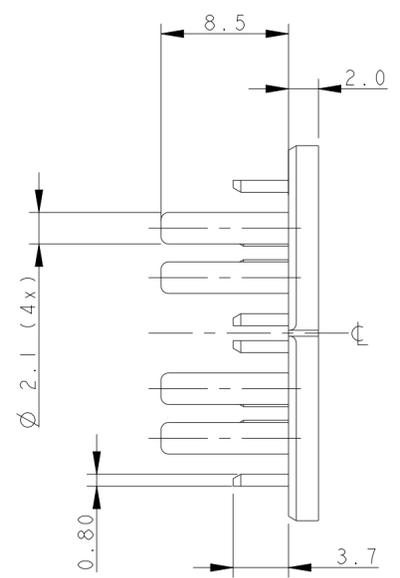

- 1 ASSEMBLY OPERATIONS (REF. I.S. 411-20067):
OPERAZIONI DI ASSEMBLAGGIO (VEDERE I.S. 411-20067):
 PLACE THE CAVITY MASK IN ORDER TO HAVE THE RIGHT CORRESPONDENCE BETWEEN ITS CAVITY NUMBER AND THE ONE PRINTED ON THE SEALING HOLDER (SEE "REF" INDICATION)
 POSIZIONARE IL COPERCHIO TAPPA CAVITA' IN MODO DA FAR CORRISPONDERE IL NUMERO DI CAVITA' CON LO STESSO NUMERO PRESENTE SUL COPERCHIO GUARNIZIONE (VEDI L'INDICAZIONE "REF")
- 2 PUSH THE CAVITY MASK UNTIL THE FOUR LANCES FIRMLY LOCK
 SPINGERE IL COPERCHIO TAPPA CAVITA' FINO AD AGGANCIARE LE QUATTRO LANCETTE DI RITENZIONE

NOTES
 1 POLYAMIDE 6.6 GLASS FILLED BLACK COLOUR)
 PA 66 CARICATO VETRO COLORE NERO
 2) THE CAVITY MASKS MUST BE ASSEMBLED ON CONNECTOR P/N 284743-1/-2
 I COPERCHI TAPPA CAVITA' VANNO ASSEMBLATI CON IL PORTA CONTATTI COMPLETO P/N 284743-1/-2
 3) TE CONNECTIVITY LOGO IN ALTERNATIVE LOGO OR LOGO (MARCHIO TE CONNECTIVITY IN ALTERNATIVA MARCHIO OPPURE)


DIMENSIONS: mm		TOLERANCES UNLESS OTHERWISE SPECIFIED:		DWN 05DEC2002	TE Connectivity	NAME		
MATERIAL		FINISH		CHK 05DEC2002		CAVITY MASK FOR 94 POS. CONNECTOR (COPERCHIO CAVITA' PER CONNETTORE 94 POSIZIONI)		
APVD		PRODUCT SPEC		APVD 05DEC2002		SIZE	CAGE CODE	DRAWING NO
MATERIAL		FINISH		APVD 05DEC2002		A2	00779	C-284871
MATERIAL		FINISH		APVD 05DEC2002	WEIGHT	RESTRICTED TO		
MATERIAL		FINISH		APVD 05DEC2002	CUSTOMER DRAWING		SCALE 5:1	
MATERIAL		FINISH		APVD 05DEC2002	SHEET 1 OF 11		REV B38	

THIS DRAWING IS UNPUBLISHED. RELEASED FOR PUBLICATION 2002
 BY TYCO ELECTRONICS CORPORATION. ALL RIGHTS RESERVED.

LOC		DIST		REVISIONS			
P	LTR	DESCRIPTION	DATE	DWN	APVD		
-	-	SEE SHEET 1	-	-	-		

OBSOLETE P/N 284871-2 GREY AS SHOWN

△ POLYAMIDE 6.6 GLASS FILLED GREY COLOUR
 PA 66 CARICATO VETRO COLORE GRIGIO

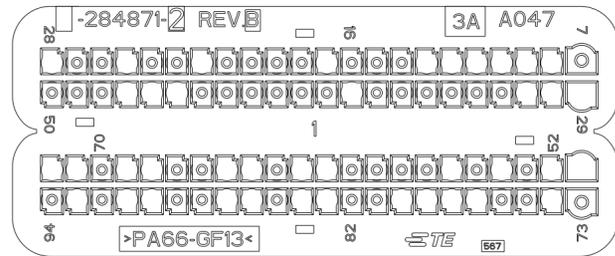


POSITION OPEN CAVITIES (POSIZIONE CAVITA' APERTE)
8, 9, 10, 11, 12, 13, 17, 22, 25, 28, 29, 30, 31, 38, 45, 46, 47, 51, 52, 54, 56, 61, 62, 64, 65, 68, 69, 71, 72, 74, 77, 78, 79, 80, 83, 84, 86, 87, 90, 91, 93

POSITION CLOSED CAVITIES (POSIZIONE CAVITA' CHIUSE)
7, 14, 15, 16, 18, 19, 20, 21, 23, 24, 26, 27, 32, 33, 34, 35, 36, 37, 39, 40, 41, 42, 43, 44, 48, 49, 50, 53, 55, 57, 58, 59, 60, 63, 66, 67, 70, 73, 75, 76, 81, 82, 85, 88, 89, 92, 94

P/N 284871-3 BROWN AS SHOWN OBSOLETE

△ POLYAMIDE 6.6 GLASS FILLED BROWN COLOUR
 PA 66 CARICATO VETRO COLORE MARRONE

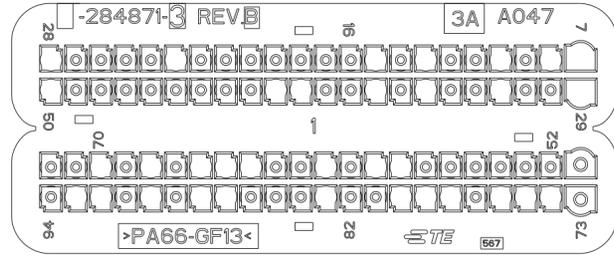


POSITION OPEN CAVITIES (POSIZIONE CAVITA' APERTE)
7, 8, 10, 13, 15, 23, 28, 29, 32, 35, 37, 40, 41, 50, 58, 59, 61, 64, 65, 66, 68, 70, 74, 75, 76, 78, 79, 80, 83, 87, 88, 90, 92, 93

POSITION CLOSED CAVITIES (POSIZIONE CAVITA' CHIUSE)
9, 11, 12, 14, 16, 17, 18, 19, 20, 21, 22, 24, 25, 26, 27, 30, 31, 33, 34, 36, 38, 39, 42, 43, 44, 45, 46, 47, 48, 49, 51, 52, 53, 54, 55, 56, 57, 60, 62, 63, 67, 69, 71, 72, 73, 77, 81, 82, 84, 85, 86, 89, 91, 94

OBSOLETE P/N 284871-4 GREEN AS SHOWN

△ POLYAMIDE 6.6 GLASS FILLED GREEN COLOUR
 PA 66 CARICATO VETRO COLORE VERDE

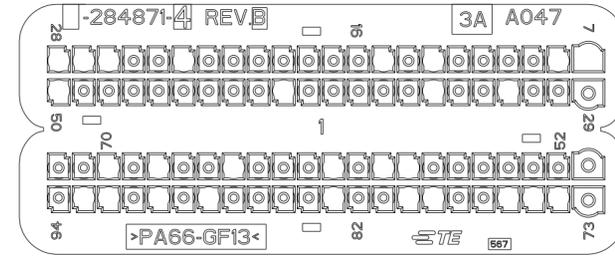


POSITION OPEN CAVITIES (POSIZIONE CAVITA' APERTE)
7, 8, 13, 15, 23, 26, 27, 28, 32, 35, 41, 50, 58, 59, 61, 65, 68, 70, 74, 75, 76, 79, 80, 83, 88, 90, 92, 93

POSITION CLOSED CAVITIES (POSIZIONE CAVITA' CHIUSE)
9, 10, 11, 12, 14, 16, 17, 18, 19, 20, 21, 22, 24, 25, 29, 30, 31, 33, 34, 36, 37, 38, 39, 40, 42, 43, 44, 45, 46, 47, 48, 49, 51, 52, 53, 54, 55, 56, 57, 60, 62, 63, 64, 66, 67, 69, 71, 72, 73, 77, 78, 81, 82, 84, 85, 86, 87, 89, 91, 94

OBSOLETE P/N 284871-5 BLUE AS SHOWN

△ POLYAMIDE 6.6 GLASS FILLED BLUE COLOUR
 PA 66 CARICATO VETRO COLORE BLU

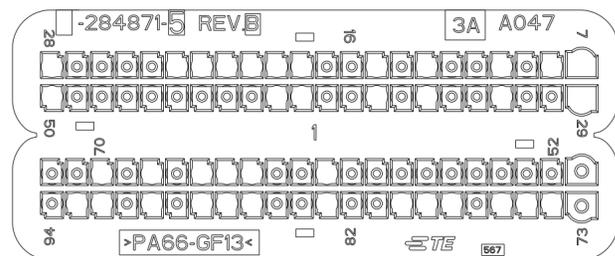


POSITION OPEN CAVITIES (POSIZIONE CAVITA' APERTE)
7, 8, 10, 13, 15, 18, 19, 20, 21, 22, 23, 28, 29, 32, 35, 37, 40, 41, 50, 61, 64, 65, 66, 68, 70, 74, 75, 76, 78, 79, 80, 83, 86, 87, 88, 90, 92, 93

POSITION CLOSED CAVITIES (POSIZIONE CAVITA' CHIUSE)
9, 11, 12, 14, 16, 17, 24, 25, 26, 27, 30, 31, 33, 34, 36, 38, 39, 42, 43, 44, 45, 46, 47, 48, 49, 51, 52, 53, 54, 55, 56, 57, 58, 59, 60, 62, 63, 67, 69, 71, 72, 73, 77, 81, 82, 84, 85, 89, 91, 94

P/N 284871-6 BLACK AS SHOWN OBSOLETE

△ POLYAMIDE 6.6 GLASS FILLED BLACK COLOUR
 PA 66 CARICATO VETRO COLORE NERO

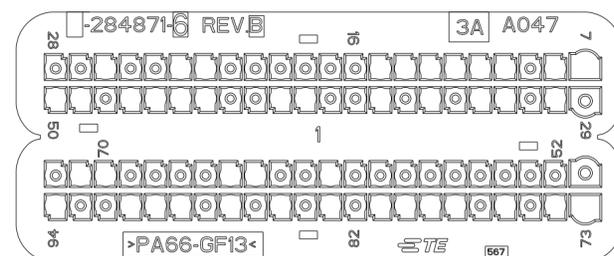


POSITION OPEN CAVITIES (POSIZIONE CAVITA' APERTE)
7, 8, 10, 11, 12, 13, 14, 15, 22, 23, 26, 30, 32, 33, 35, 37, 40, 41, 44, 45, 46, 47, 49, 50, 61, 64, 65, 70, 71, 73, 74, 76, 78, 79, 80, 81, 83, 85, 87, 89, 90, 91, 94

POSITION CLOSED CAVITIES (POSIZIONE CAVITA' CHIUSE)
9, 16, 17, 18, 19, 20, 21, 24, 25, 27, 28, 29, 31, 34, 36, 38, 39, 42, 43, 48, 51, 52, 53, 54, 55, 56, 57, 58, 59, 60, 62, 63, 66, 67, 68, 69, 72, 75, 77, 82, 84, 86, 88, 92, 93

P/N 284871-9 GREEN AS SHOWN OBSOLETE

△ POLYAMIDE 6.6 GLASS FILLED GREEN COLOUR
 PA 66 CARICATO VETRO COLORE VERDE

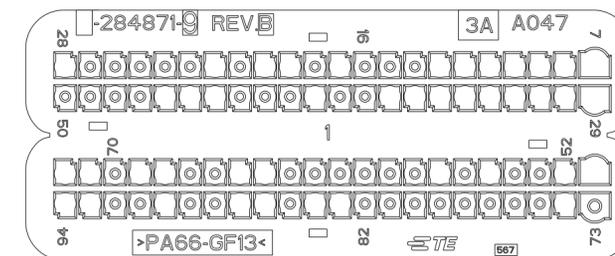

POSITION OPEN CAVITIES (POSIZIONE CAVITA' APERTE)
7, 8, 9, 10, 11, 12, 13, 17, 19, 20, 22, 28, 29, 30, 31, 32, 33, 34, 35, 36, 37, 40, 44, 45, 46, 51, 52, 55, 57, 64, 65, 68, 69, 71, 72, 74, 83, 84, 86, 87, 90, 93, 94

POSITION CLOSED CAVITIES (POSIZIONE CAVITA' CHIUSE)
14, 15, 16, 18, 21, 23, 24, 25, 26, 27, 38, 39, 41, 42, 43, 47, 48, 49, 50, 53, 54, 56, 58, 59, 60, 61, 62, 63, 66, 67, 70, 73, 75, 76, 77, 78, 79, 80, 81, 82, 85, 88, 89, 91, 92

CAVITY MASK APPLICATIONS (APPLICAZIONE COPERCHIO CAVITA')

P/N	284871-2	284871-3	284871-4	284871-5	284871-6	284871-9
APPLICATION (APPLICAZIONE)	350 8v F4 192 F3 E0BD 188 FL N.KAPPA 843	169 188	178 223 1.3 JTD 223 70 HP	350 848 843 1.3 JTD 843 70 HP	199 1.3 sde Marelli 16v 75/90cv sonda lambda riscaldato condizionato trappola particolato	199 1.9 JTD Bosch 8v condizionato

THIS DRAWING IS A CONTROLLED DOCUMENT FOR TYCO ELECTRONICS CORPORATION. IT IS SUBJECT TO CHANGE AND THE CONTROLLING ENGINEERING ORGANIZATION SHOULD BE CONTACTED FOR THE LATEST REVISION.

DIMENSIONS: mm

TOLERANCES UNLESS OTHERWISE SPECIFIED:
 0 PLC ±0.3
 1 PLC ±0.3
 2 PLC ±0.2
 3 PLC ±
 4 PLC ±
 ANGLES ±°
 FINISH

MATERIAL

DWN	05DEC2002
CHK	M. POLIZZI
APVD	O. CANUTO
PRODUCT SPEC	108-20254
APPLICATION SPEC	411-20067
WEIGHT	-
CUSTOMER DRAWING	-

STE TE Connectivity

NAME: CAVITY MASK FOR 94 POS. CONNECTOR (COPERCHIO CAVITA' PER CONNETTORE 94 POSIZIONI)


SIZE: A2 CAGE CODE: 00779 DRAWING NO: C-284871 RESTRICTED TO: -

SCALE: 5:1 SHEET 2 OF 11 REV: B38

LOC		DIST		REVISIONS			
P	LTR	DESCRIPTION	DATE	DWN	APVD		
-	-	SEE SHEET 1	-	-	-		


P/N 1-284871-0 BLUE AS SHOWN OBSOLETE

△ POLYAMIDE 6.6 GLASS FILLED BLUE COLOUR
 PA 66 CARICATO VETRO COLORE BLU

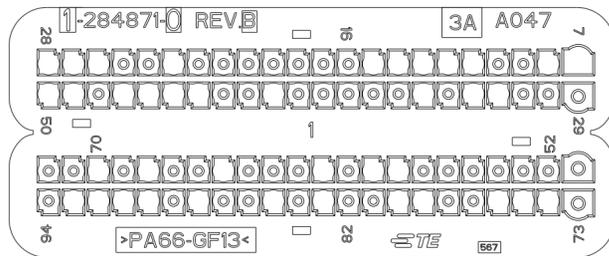


P/N 1-284871-1 BLACK AS SHOWN OBSOLETE

△ POLYAMIDE 6.6 GLASS FILLED BLACK COLOUR
 PA 66 CARICATO VETRO COLORE NERO

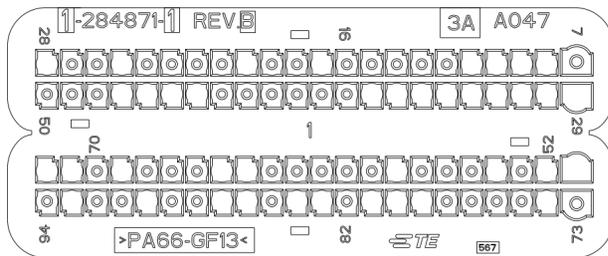

P/N 1-284871-2 GREY AS SHOWN OBSOLETE

△ POLYAMIDE 6.6 GLASS FILLED GREY COLOUR
 PA 66 CARICATO VETRO COLORE GRIGIO

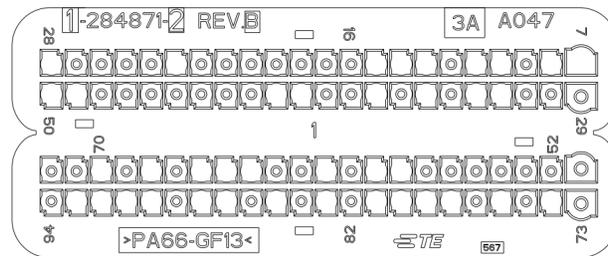


POSITION OPEN CAVITIES (POSIZIONE CAVITA' APERTE)	POSITION CLOSED CAVITIES (POSIZIONE CAVITA' CHIUSE)
7, 8, 11, 12, 13, 14, 15, 23, 26, 27, 28, 32, 33, 35, 41, 44, 45, 46, 47, 49, 50, 58, 59, 61, 65, 68, 70, 74, 75, 76, 79, 80, 83, 85, 88, 90, 91, 92, 93	9, 10, 16, 17, 18, 19, 20, 21, 22, 24, 25, 29, 30, 31, 34, 36, 37, 38, 39, 40, 42, 43, 48, 51, 52, 53, 54, 55, 56, 57, 60, 62, 63, 64, 66, 67, 69, 71, 72, 73, 77, 78, 81, 82, 84, 86, 87, 89, 94

POSITION OPEN CAVITIES (POSIZIONE CAVITA' APERTE)	POSITION CLOSED CAVITIES (POSIZIONE CAVITA' CHIUSE)
8, 9, 10, 11, 17, 20, 25, 28, 29, 30, 31, 32, 33, 34, 35, 36, 37, 44, 45, 46, 47, 51, 52, 54, 58, 64, 65, 69, 71, 72, 74, 79, 80, 81, 83, 84, 86, 87, 90, 93	7, 12, 13, 14, 15, 16, 18, 19, 21, 22, 23, 24, 26, 27, 38, 39, 40, 41, 42, 43, 48, 49, 50, 53, 55, 56, 57, 59, 60, 61, 62, 63, 66, 67, 68, 70, 73, 75, 76, 77, 78, 82, 85, 88, 89, 91, 92, 94

POSITION OPEN CAVITIES (POSIZIONE CAVITA' APERTE)	POSITION CLOSED CAVITIES (POSIZIONE CAVITA' CHIUSE)
7, 8, 10, 11, 13, 14, 15, 23, 28, 32, 33, 35, 37, 40, 41, 49, 50, 58, 59, 61, 64, 65, 66, 68, 70, 74, 76, 78, 79, 80, 81, 83, 85, 87, 88, 90, 91, 92, 93	9, 12, 16, 17, 18, 19, 20, 21, 22, 24, 25, 26, 27, 29, 30, 31, 34, 36, 38, 39, 42, 43, 44, 45, 46, 47, 48, 51, 52, 53, 54, 55, 56, 57, 60, 62, 63, 67, 69, 71, 72, 73, 75, 77, 82, 84, 86, 89, 94


P/N 1-284871-3 BROWN AS SHOWN OBSOLETE

△ POLYAMIDE 6.6 GLASS FILLED BROWN COLOUR
 PA 66 CARICATO VETRO COLORE MARRONE

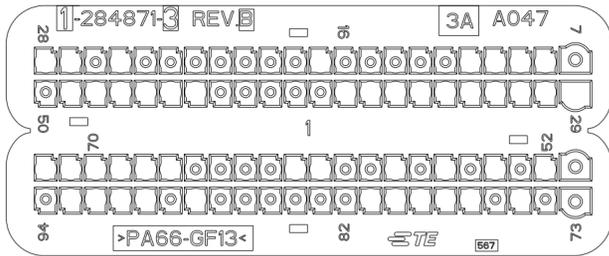


P/N 1-284871-4 GREEN AS SHOWN OBSOLETE

△ POLYAMIDE 6.6 GLASS FILLED GREEN COLOUR
 PA 66 CARICATO VETRO COLORE VERDE

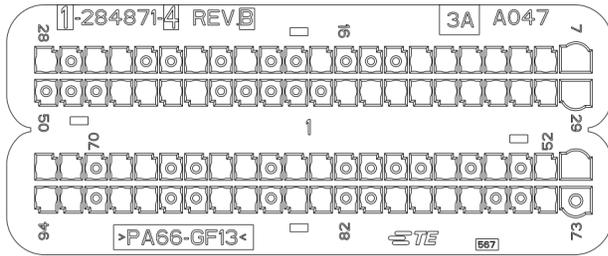

P/N 1-284871-5 BLUE AS SHOWN

△ POLYAMIDE 6.6 GLASS FILLED BLUE COLOUR
 PA 66 CARICATO VETRO COLORE BLU

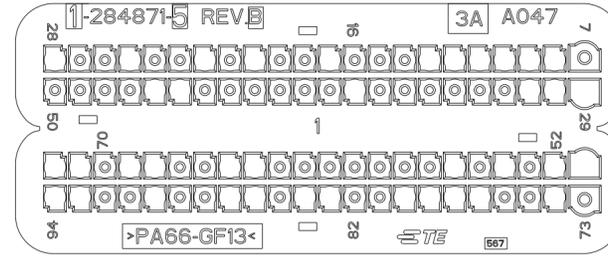


POSITION OPEN CAVITIES (POSIZIONE CAVITA' APERTE)	POSITION CLOSED CAVITIES (POSIZIONE CAVITA' CHIUSE)
8, 9, 10, 11, 17, 25, 27, 28, 29, 30, 31, 32, 33, 34, 35, 36, 37, 38, 44, 45, 46, 47, 48, 49, 52, 54, 56, 58, 61, 62, 67, 68, 69, 70, 71, 72, 75, 77, 78, 79, 80, 81, 88, 90, 91, 92, 93	7, 12, 13, 14, 15, 16, 18, 19, 20, 21, 22, 23, 24, 26, 39, 40, 41, 42, 43, 50, 51, 53, 55, 57, 59, 60, 63, 64, 65, 66, 73, 74, 76, 82, 83, 84, 85, 86, 87, 89, 94

POSITION OPEN CAVITIES (POSIZIONE CAVITA' APERTE)	POSITION CLOSED CAVITIES (POSIZIONE CAVITA' CHIUSE)
7, 8, 9, 10, 11, 12, 13, 17, 20, 22, 25, 26, 28, 29, 30, 31, 32, 33, 34, 35, 36, 37, 38, 44, 45, 46, 47, 51, 52, 54, 56, 61, 62, 64, 65, 68, 69, 71, 72, 74, 77, 78, 79, 80, 83, 84, 86, 87, 90, 91, 93, 94	14, 15, 16, 18, 19, 21, 23, 24, 27, 39, 40, 41, 42, 43, 48, 49, 50, 53, 55, 57, 58, 59, 60, 63, 66, 67, 70, 73, 75, 76, 81, 82, 85, 88, 89, 92

POSITION OPEN CAVITIES (POSIZIONE CAVITA' APERTE)	POSITION CLOSED CAVITIES (POSIZIONE CAVITA' CHIUSE)
8, 9, 10, 11, 12, 13, 17, 20, 22, 25, 28, 29, 30, 31, 38, 45, 46, 51, 52, 54, 56, 64, 65, 68, 69, 71, 72, 74, 77, 78, 79, 80, 83, 84, 86, 87, 90, 93, 94	7, 14, 15, 16, 18, 19, 21, 23, 24, 26, 27, 32, 33, 34, 35, 36, 37, 39, 40, 41, 42, 43, 44, 47, 48, 49, 50, 53, 55, 57, 58, 59, 60, 61, 62, 63, 66, 67, 70, 73, 75, 76, 81, 82, 85, 88, 89, 91, 92

CAVITY MASK APPLICATIONS (APPLICAZIONE COPERCHIO CAVITA')

P/N	1-284871-0	1-284871-1	1-284871-2	1-284871-3	1-284871-4	1-284871-5
APPLICATION (APPLICAZIONE)	178 1.3 223 Doblò RST 2005 Motore Diesel	1910 JTD Fase 4 223 Restyling	169 1.3 JTD	186	192 1.9 E4 194 198 939 F4 841 20v F4 937 947	250 2.3 MJ 250 3.0 MJ FULL OPTIONALS + FILTRO GASOLIO RISCALDATO

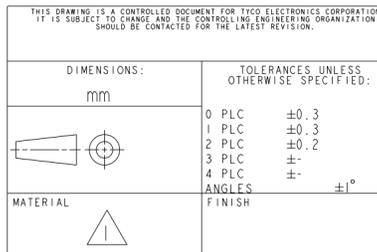


THIS DRAWING IS A CONTROLLED DOCUMENT FOR TYCO ELECTRONICS CORPORATION. IT IS SUBJECT TO CHANGE AND THE CONTROLLING ENGINEERING ORGANIZATION SHOULD BE CONTACTED FOR THE LATEST REVISION.		DWN M. POLIZZINI 05DEC2002	STE TE Connectivity
DIMENSIONS: mm		CHK O. CANUTO 05DEC2002	
TOLERANCES UNLESS OTHERWISE SPECIFIED:		APVD A. GENIA 05DEC2002	NAME CAVITY MASK FOR 94 POS. CONNECTOR (COPERCHIO CAVITA' PER CONNETTORE 94 POSIZIONI)
0 PLC ±0.3 1 PLC ±0.3 2 PLC ±0.2 3 PLC ± 4 PLC ±		PRODUCT SPEC 108-20254	
ANGLES ±°		APPLICATION SPEC 411-20067	SIZE A2
FINISH		WEIGHT -	CAGE CODE 00779
MATERIAL		CUSTOMER DRAWING	DRAWING NO C-284871
		SCALE 5:1	RESTRICTED TO -
		SHEET 3	OF 11
		REV B38	

LOC	DIST	REVISIONS			
P	LTR	DESCRIPTION	DATE	DWN	APVD
-	-	SEE SHEET 1	-	-	-

OBSOLETE P/N 1-284871-6 BLACK AS SHOWN

⚠ POLYAMIDE 6.6 GLASS FILLED BLACK COLOUR
 PA 66 CARICATO VETRO COLORE NERO

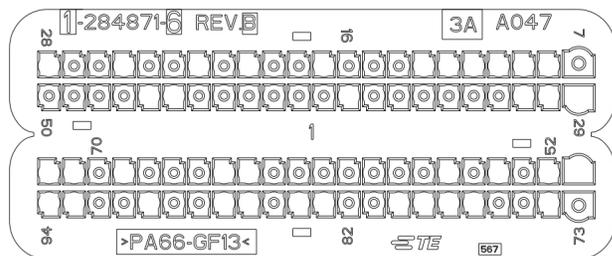

POSITION OPEN CAVITIES
(POSIZIONE CAVITA' APERTE)


- 8, 9, 10, 11, 12, 13, 17, 20, 22, 25, 28, 29, 30, 31, 38, 45, 46, 51, 52, 54, 56, 64, 65, 69, 71, 72, 74, 77, 78, 79, 80, 83, 84, 86, 87, 90, 93, 94

POSITION CLOSED CAVITIES
(POSIZIONE CAVITA' CHIUSE)

- 7, 14, 15, 16, 18, 19, 21, 23, 24, 26, 27, 32, 33, 34, 35, 36, 37, 39, 40, 41, 42, 43, 44, 47, 48, 49, 50, 53, 55, 57, 58, 59, 60, 61, 62, 63, 66, 67, 68, 70, 73, 75, 76, 81, 82, 85, 88, 89, 91, 92

OBSOLETE P/N 1-284871-7 GREY AS SHOWN

⚠ POLYAMIDE 6.6 GLASS FILLED GREY COLOUR
 PA 66 CARICATO VETRO COLORE GRIGIO

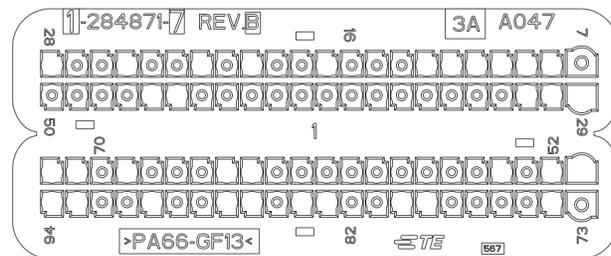

POSITION OPEN CAVITIES
(POSIZIONE CAVITA' APERTE)


- 8, 9, 10, 11, 12, 13, 17, 20, 22, 25, 28, 29, 30, 31, 45, 46, 51, 52, 54, 64, 65, 69, 71, 72, 74, 79, 80, 83, 84, 86, 87, 90, 93, 94

POSITION CLOSED CAVITIES
(POSIZIONE CAVITA' CHIUSE)

- 7, 14, 15, 16, 18, 19, 21, 23, 24, 26, 27, 32, 33, 34, 35, 36, 37, 38, 39, 40, 41, 42, 43, 44, 47, 48, 49, 50, 53, 55, 56, 57, 58, 59, 60, 61, 62, 63, 66, 67, 68, 70, 73, 75, 76, 77, 78, 81, 82, 85, 88, 89, 91, 92

OBSOLETE P/N 1-284871-8 BROWN AS SHOWN

⚠ POLYAMIDE 6.6 GLASS FILLED BROWN COLOUR
 PA 66 CARICATO VETRO COLORE MARRONE

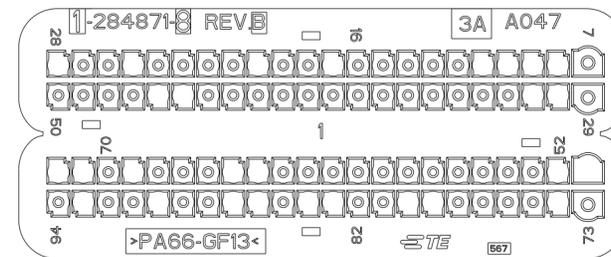

POSITION OPEN CAVITIES
(POSIZIONE CAVITA' APERTE)


- 8, 9, 10, 11, 17, 20, 25, 28, 30, 31, 45, 46, 51, 52, 64, 65, 69, 71, 72, 74, 79, 80, 83, 84, 86, 87, 90, 93

POSITION CLOSED CAVITIES
(POSIZIONE CAVITA' CHIUSE)

- 7, 12, 13, 14, 15, 16, 18, 19, 21, 22, 23, 24, 26, 27, 29, 32, 33, 34, 35, 36, 37, 38, 39, 40, 41, 42, 43, 44, 47, 48, 49, 50, 53, 54, 55, 56, 57, 58, 59, 60, 61, 62, 63, 66, 67, 68, 70, 73, 75, 76, 77, 78, 81, 82, 85, 88, 89, 91, 92, 94

P/N 1-284871-9 GREEN AS SHOWN

⚠ POLYAMIDE 6.6 GLASS FILLED GREEN COLOUR
 PA 66 CARICATO VETRO COLORE VERDE

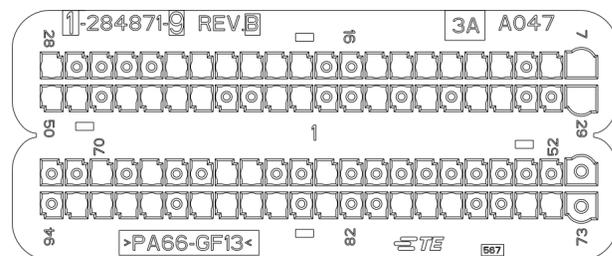

POSITION OPEN CAVITIES
(POSIZIONE CAVITA' APERTE)


- 7, 8, 10, 11, 12, 13, 14, 15, 18, 19, 20, 21, 22, 23, 28, 29, 32, 33, 34, 36, 37, 40, 41, 44, 45, 46, 47, 49, 50, 61, 64, 65, 68, 70, 74, 75, 78, 79, 80, 83, 85, 86, 87, 88, 90, 91, 92, 93

POSITION CLOSED CAVITIES
(POSIZIONE CAVITA' CHIUSE)

- 9, 16, 17, 24, 25, 26, 27, 30, 31, 34, 36, 38, 39, 42, 43, 48, 51, 52, 53, 54, 55, 56, 57, 58, 59, 60, 62, 63, 66, 67, 69, 71, 72, 73, 76, 77, 81, 82, 84, 89, 94

P/N 2-284871-0 BLUE AS SHOWN

⚠ POLYAMIDE 6.6 GLASS FILLED BLUE COLOUR
 PA 66 CARICATO VETRO COLORE BLU

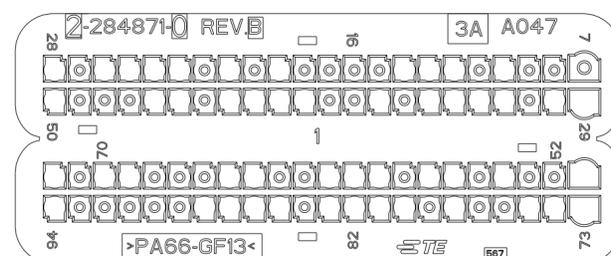

POSITION OPEN CAVITIES
(POSIZIONE CAVITA' APERTE)


- 10, 12, 13, 14, 19, 21, 23, 24, 25, 26, 28, 29, 30, 32, 33, 34, 35, 37, 40, 41, 42, 43, 45, 46, 50, 51, 54, 56, 57, 59, 60, 61, 64, 65, 69, 70, 72, 73, 74, 75, 78, 80, 81, 82, 83, 85, 86, 87, 88, 94

POSITION CLOSED CAVITIES
(POSIZIONE CAVITA' CHIUSE)

- 7, 8, 9, 11, 15, 16, 17, 18, 20, 22, 27, 31, 36, 38, 39, 44, 47, 48, 49, 52, 53, 55, 58, 62, 63, 66, 67, 68, 71, 76, 77, 79, 84, 89, 90, 91, 92, 93

P/N 2-284871-1 BLACK AS SHOWN

⚠ POLYAMIDE 6.6 GLASS FILLED BLACK COLOUR
 PA 66 CARICATO VETRO COLORE NERO

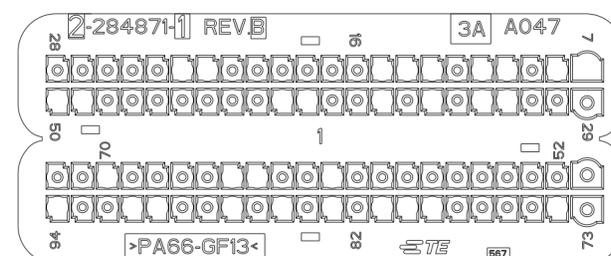

POSITION OPEN CAVITIES
(POSIZIONE CAVITA' APERTE)

- 7, 8, 10, 11, 13, 14, 15, 22, 23, 32, 33, 35, 37, 40, 41, 49, 50, 61, 64, 65, 70, 74, 79, 80, 81, 83, 85, 87, 90, 91, 94

POSITION CLOSED CAVITIES
(POSIZIONE CAVITA' CHIUSE)

- 9, 12, 16, 17, 18, 19, 20, 21, 24, 25, 26, 27, 28, 29, 30, 31, 34, 36, 38, 39, 42, 43, 44, 45, 46, 47, 48, 51, 52, 53, 54, 55, 56, 57, 58, 59, 60, 62, 63, 66, 67, 68, 69, 71, 72, 73, 75, 76, 77, 78, 82, 84, 86, 88, 89, 92, 93

CAVITY MASK APPLICATIONS (APPLICAZIONE COPERCHIO CAVITA')

P/N	1-284871-6	1-284871-7	1-284871-8	1-284871-9	2-284871-0	2-284871-1
APPLICATION (APPLICAZIONE)	250 2.3 MJ 250 3.0 MJ FULL OPTIONALS	250 2.3 MJ 250 3.0 MJ SONDA LAMBDA CONDIZIONATO	250 2.3 MJ 250 3.0 MJ SONDA LAMBDA	843 FL (1.3 SDE 75CV) 843FL/350/848 (1.3 SDE 90CV)	263 1.3 Euro 5 S&S (Filtro risc. + blow by diagnostico)	312 (1.3 SDE)

THIS DRAWING IS A CONTROLLED DOCUMENT FOR TYCO ELECTRONICS CORPORATION. IT IS SUBJECT TO CHANGE AND THE CONTROLLING ENGINEERING ORGANIZATION SHOULD BE CONTACTED FOR THE LATEST REVISION.

DIMENSIONS: mm

TOLERANCES UNLESS OTHERWISE SPECIFIED:
 0 PLC ±0.3
 1 PLC ±0.3
 2 PLC ±0.2
 3 PLC ±
 4 PLC ±
 ANGLES ±1°
 FINISH

MATERIAL

DWN: M. POLIZZI 05DEC2002
 CHK: O. CANUTO 05DEC2002
 APVD: A. GENTA 05DEC2002

PRODUCT SPEC: 108-20254
 APPLICATION SPEC: 411-20067
 WEIGHT: -
 CUSTOMER DRAWING

TE Connectivity

NAME: CAVITY MASK FOR 94 POS. CONNECTOR (COPERCHIO CAVITA' PER CONNETTORE 94 POSIZIONI)


SIZE: A2 CAGE CODE: 00779 DRAWING NO: C-284871 RESTRICTED TO: -

SCALE: 5:1 SHEET: 4 OF 11 REV: B38

LOC	DIST	REVISIONS			
P	LTR	DESCRIPTION	DATE	DWN	APVD
-	-	SEE SHEET 1	-	-	-

P/N 2-284871-2 GREY AS SHOWN

△ POLYAMIDE 6.6 GLASS FILLED GREY COLOUR
 PA 66 CARICATO VETRO COLORE GRIGIO

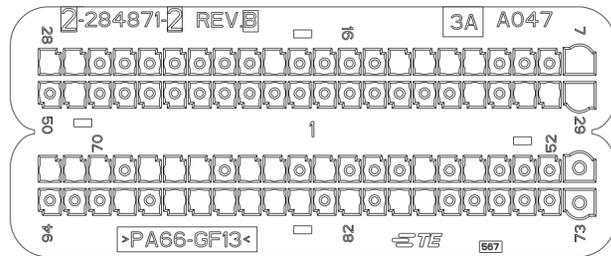


POSITION OPEN CAVITIES
 (POSIZIONE CAVITA' APERTE)
 7, 11, 12, 13, 14, 19, 27, 28, 29,
 30, 31, 33, 49, 55, 57, 61, 63,
 64, 66, 67, 68, 70, 71, 72, 79, 80,
 82, 84, 85, 86, 87, 88, 89, 91

POSITION CLOSED CAVITIES
 (POSIZIONE CAVITA' CHIUSE)
 8, 9, 10, 15, 16, 17, 18, 20, 21, 22,
 23, 24, 25, 26, 32, 34, 35, 36, 37,
 38, 39, 40, 41, 42, 43, 44, 45, 46,
 47, 48, 50, 51, 52, 53, 54, 56, 58,
 59, 60, 62, 65, 69, 73, 74, 75, 76,
 77, 78, 81, 83, 90, 92, 93, 94

P/N 2-284871-3 BROWN AS SHOWN

△ POLYAMIDE 6.6 GLASS FILLED BROWN COLOUR
 PA 66 CARICATO VETRO COLORE MARRONE

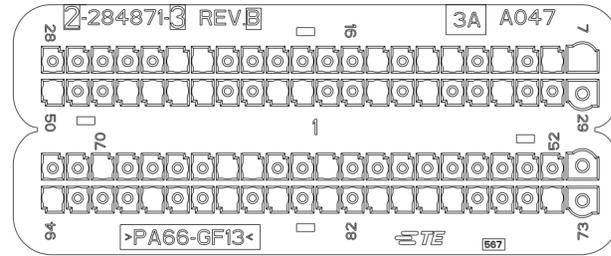


POSITION OPEN CAVITIES
 (POSIZIONE CAVITA' APERTE)
 7, 8, 10, 12, 13, 15, 22, 23, 32,
 35, 37, 40, 41, 44, 45, 46, 47,
 50, 61, 64, 65, 70, 74, 78, 79,
 80, 81, 83, 85, 87, 90, 94

POSITION CLOSED CAVITIES
 (POSIZIONE CAVITA' CHIUSE)
 9, 11, 14, 16, 17, 18, 19, 20, 21, 24,
 25, 26, 27, 28, 29, 30, 31, 33, 34, 36,
 38, 39, 42, 43, 48, 49, 51, 52, 53, 54,
 55, 56, 57, 58, 59, 60, 62, 63, 66, 67,
 68, 69, 71, 72, 73, 75, 76, 77, 82,
 84, 86, 88, 89, 91, 92, 93

~~OBSOLETE~~ P/N 2-284871-4 GREEN AS SHOWN

△ POLYAMIDE 6.6 GLASS FILLED GREEN COLOUR
 PA 66 CARICATO VETRO COLORE VERDE

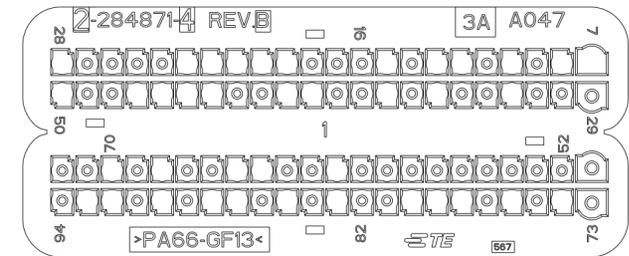


POSITION OPEN CAVITIES
 (POSIZIONE CAVITA' APERTE)
 7, 8, 10, 12, 13, 15, 19, 20, 21,
 22, 23, 28, 32, 35, 37, 40, 41,
 44, 45, 46, 47, 50, 61, 64, 65,
 68, 70, 74, 76, 78, 79, 80, 83,
 85, 87, 88, 90, 92, 93

POSITION CLOSED CAVITIES
 (POSIZIONE CAVITA' CHIUSE)
 9, 11, 14, 16, 17, 18, 24, 25, 26,
 27, 29, 30, 31, 33, 34, 36, 38, 39,
 42, 43, 48, 49, 51, 52, 53, 54, 55,
 56, 57, 58, 59, 60, 62, 63, 66, 67,
 69, 71, 72, 73, 75, 77, 81, 82, 84,
 86, 89, 91, 94

P/N 2-284871-5 BLUE AS SHOWN

△ POLYAMIDE 6.6 GLASS FILLED BLUE COLOUR
 PA 66 CARICATO VETRO COLORE BLU

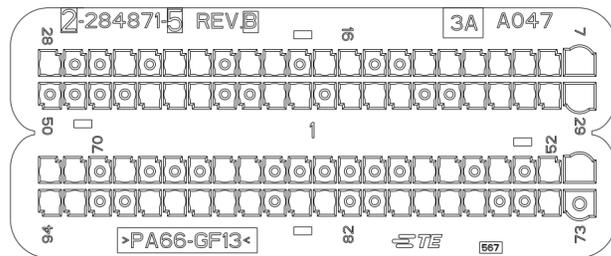


POSITION OPEN CAVITIES
 (POSIZIONE CAVITA' APERTE)
 7, 8, 9, 10, 11, 12, 13, 16, 17, 19,
 20, 22, 23, 25, 28, 29, 30, 31, 32,
 33, 36, 37, 38, 40, 41, 44, 45, 46,
 51, 52, 54, 56, 57, 64, 65, 69, 71,
 72, 74, 77, 78, 79, 80, 83, 84, 86,
 87, 88, 89, 90, 93, 94

POSITION CLOSED CAVITIES
 (POSIZIONE CAVITA' CHIUSE)
 14, 15, 18, 21, 24, 26, 27, 34, 35, 39,
 42, 43, 47, 48, 49, 50, 53, 55, 58, 59,
 60, 61, 62, 63, 66, 67, 68, 70, 73, 75,
 76, 81, 82, 85, 91, 92

P/N 2-284871-6 BLACK AS SHOWN

△ POLYAMIDE 6.6 GLASS FILLED BLACK COLOUR
 PA 66 CARICATO VETRO COLORE NERO

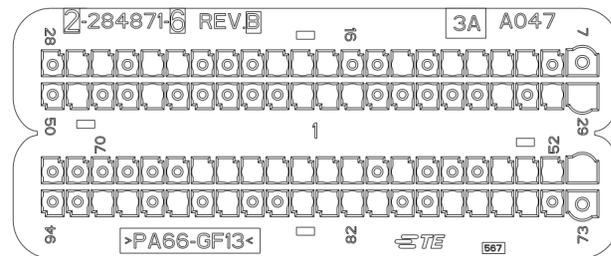


POSITION OPEN CAVITIES
 (POSIZIONE CAVITA' APERTE)
 9, 10, 11, 12, 14, 17, 18, 19, 23,
 24, 26, 27, 29, 30, 32, 38, 39, 40,
 46, 49, 51, 52, 53, 54, 58, 60, 61,
 62, 63, 64, 65, 66, 75, 76, 77, 78,
 81, 82, 83, 84, 87, 89, 91, 92.

POSITION CLOSED CAVITIES
 (POSIZIONE CAVITA' CHIUSE)
 7, 8, 13, 15, 16, 20, 21, 22, 25, 28,
 31, 33, 34, 35, 36, 37, 41, 42, 43,
 44, 45, 47, 48, 50, 55, 56, 57, 59,
 67, 68, 69, 70, 71, 72, 73, 74, 79,
 80, 85, 86, 88, 90, 93, 94.

P/N 2-284871-7 GREY AS SHOWN

△ POLYAMIDE 6.6 GLASS FILLED GREY COLOUR
 PA 66 CARICATO VETRO COLORE GRIGIO

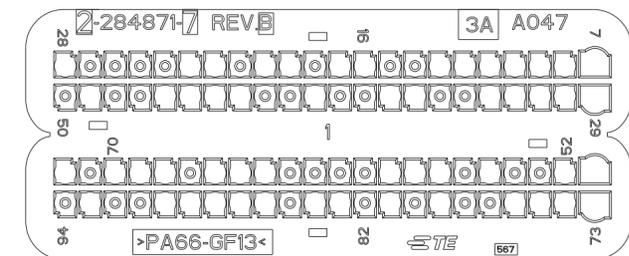

POSITION OPEN CAVITIES
 (POSIZIONE CAVITA' APERTE)
 7, 8, 9, 10, 11, 12, 13, 16, 17, 19,
 20, 22, 23, 28, 29, 30, 31, 32, 33,
 36, 37, 40, 43, 44, 45, 46, 49, 51,
 52, 55, 57, 58, 59, 64, 65, 66, 68,
 69, 70, 72, 73, 74, 75, 76, 79, 81,
 83, 84, 86, 87, 88, 89, 90, 93

POSITION CLOSED CAVITIES
 (POSIZIONE CAVITA' CHIUSE)
 14, 15, 18, 21, 24, 25, 26, 27, 34, 35,
 38, 39, 41, 42, 47, 48, 50, 53, 54, 56,
 60, 61, 62, 63, 67, 71, 77, 78,
 80, 82, 85, 91, 92, 94

CAVITY MASK APPLICATIONS (APPLICAZIONE COPERCHIO CAVITA')

P/N	2-284871-2	2-284871-3	2-284871-4	2-284871-5	2-284871-6	2-284871-7
APPLICATION (APPLICAZIONE)	1.4 16v bz ASPIRATO/BENZINA	225 (1.3 SDE)	310-323 (1.3 SDE)	844-198-199 955 1.6 JTD	DAIMLER CHRYSLER DODGE JC49	940 1.6 / 2.0 (MDE Filtro riscaldato)

THIS DRAWING IS A CONTROLLED DOCUMENT FOR TYCO ELECTRONICS CORPORATION
 IT IS SUBJECT TO CHANGE AND THE CONTROLLING ENGINEERING ORGANIZATION
 SHOULD BE CONTACTED FOR THE LATEST REVISION.

DIMENSIONS: mm

TOLERANCES UNLESS OTHERWISE SPECIFIED:
 0 PLC ±0.3
 1 PLC ±0.3
 2 PLC ±0.2
 3 PLC ±
 4 PLC ±
 ANGLES ±°

MATERIAL:

DWN	05DEC2002
M. POLIZZI	
CHK	05DEC2002
O. CANUTO	
APVD	05DEC2002
A. GENIA	
PRODUCT SPEC	108-20254
APPLICATION SPEC	411-20067
WEIGHT	-
CUSTOMER DRAWING	

STE TE Connectivity

NAME: CAVITY MASK FOR 94 POS. CONNECTOR
 (COPERCHIO CAVITA' PER CONNETTORE
 94 POSIZIONI)


SIZE	CAGE CODE	DRAWING NO	RESTRICTED TO
A2	00779	C-284871	-

SCALE: 5:1 SHEET 5 OF 11 REV: B38

LOC		DIST		REVISIONS			
P	LTR	DESCRIPTION	DATE	DWN	APVD		
-	-	SEE SHEET 1	-	-	-		

P/N 2-284871-8 BROWN AS SHOWN


△ POLYAMIDE 6.6 GLASS FILLED BROWN COLOUR
 PA 66 CARICATO VETRO COLORE MARRONE

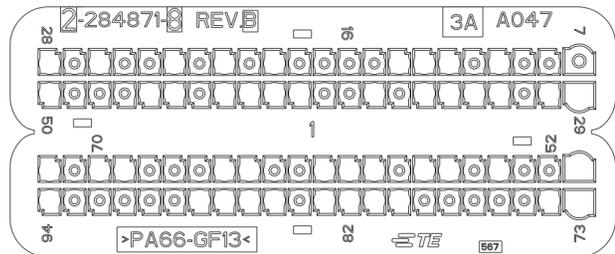

POSITION OPEN CAVITIES (POSIZIONE CAVITA' APERTE)	POSITION CLOSED CAVITIES (POSIZIONE CAVITA' CHIUSE)
10, 12, 13, 14, 19, 21, 23, 26, 28, 29, 30, 32, 33, 34, 35, 37, 40, 41, 42, 43, 45, 46, 50, 51, 54, 56, 57, 59, 60, 61, 64, 65, 69, 70, 72, 73, 74, 80, 81, 82, 83, 85, 86, 87, 88, 94	7, 8, 9, 11, 15, 16, 17, 18, 20, 22, 24, 25, 27, 31, 36, 38, 39, 44, 47, 48, 49, 52, 53, 55, 58, 62, 63, 66, 67, 68, 71, 75, 76, 77, 78, 79, 84, 89, 90, 91, 92, 93

P/N 2-284871-9 GREEN AS SHOWN


△ POLYAMIDE 6.6 GLASS FILLED GREEN COLOUR
 PA 66 CARICATO VETRO COLORE VERDE

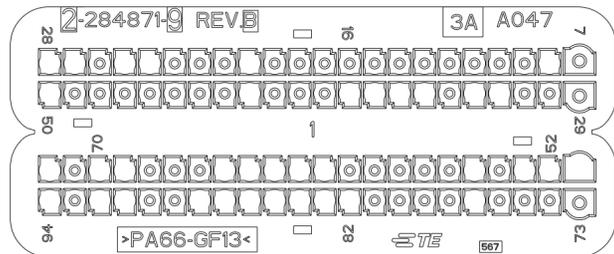

POSITION OPEN CAVITIES (POSIZIONE CAVITA' APERTE)	POSITION CLOSED CAVITIES (POSIZIONE CAVITA' CHIUSE)
8, 20, 24, 25, 27, 28, 32, 33, 35, 36, 37, 38, 42, 50, 51, 52, 53, 55, 61, 62, 63, 64, 65, 69, 70, 72, 77, 82, 83, 84, 85, 86, 87, 88, 91, 92, 94	7, 9, 10, 11, 12, 13, 14, 15, 16, 17, 18, 19, 21, 22, 23, 26, 29, 30, 31, 34, 39, 40, 41, 43, 44, 45, 46, 47, 48, 49, 54, 56, 57, 58, 59, 60, 66, 67, 68, 71, 73, 74, 75, 76, 78, 79, 80, 81, 89, 90, 93

P/N 3-284871-0 BLUE AS SHOWN


△ POLYAMIDE 6.6 GLASS FILLED BLUE COLOUR
 PA 66 CARICATO VETRO COLORE BLU

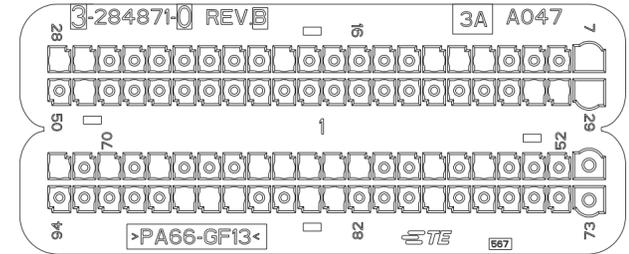

POSITION OPEN CAVITIES (POSIZIONE CAVITA' APERTE)	POSITION CLOSED CAVITIES (POSIZIONE CAVITA' CHIUSE)
7, 11, 12, 13, 19, 27, 28, 29, 30, 31, 49, 55, 57, 60, 61, 62, 63, 64, 68, 70, 72, 79, 83, 84, 87, 88, 89	8, 9, 10, 14, 15, 16, 17, 18, 20, 21, 22, 23, 24, 25, 26, 32, 33, 34, 35, 36, 37, 38, 39, 40, 41, 42, 43, 44, 45, 46, 47, 48, 50, 51, 52, 53, 54, 56, 58, 59, 65, 66, 67, 69, 71, 73, 74, 75, 76, 77, 78, 80, 81, 82, 85, 86, 90, 91, 92, 93, 94

P/N 3-284871-1 BLACK AS SHOWN


△ POLYAMIDE 6.6 GLASS FILLED BLACK COLOUR
 PA 66 CARICATO VETRO COLORE NERO

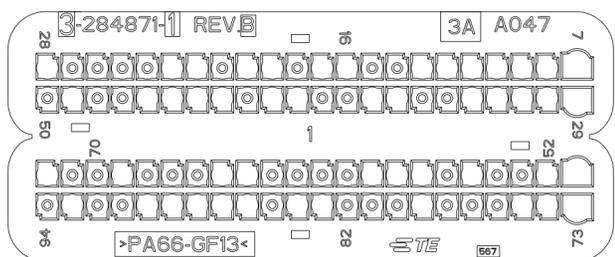

POSITION OPEN CAVITIES (POSIZIONE CAVITA' APERTE)	POSITION CLOSED CAVITIES (POSIZIONE CAVITA' CHIUSE)
7, 8, 9, 10, 11, 12, 13, 16, 17, 19, 20, 22, 23, 28, 29, 30, 31, 32, 33, 36, 37, 40, 41, 43, 44, 45, 46, 49, 51, 52, 55, 57, 58, 59, 64, 65, 69, 72, 73, 74, 75, 79, 83, 84, 86, 87, 88, 89, 90, 93	14, 15, 18, 21, 24, 25, 26, 27, 34, 35, 38, 39, 42, 47, 48, 50, 53, 54, 56, 60, 61, 62, 63, 66, 67, 68, 70, 71, 76, 77, 78, 80, 81, 82, 85, 91, 92, 94

P/N 3-284871-2 GREY AS SHOWN


△ POLYAMIDE 6.6 GLASS FILLED GREY COLOUR
 PA 66 CARICATO VETRO COLORE GRIGIO

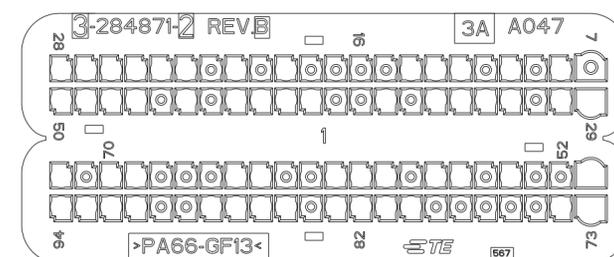

POSITION OPEN CAVITIES (POSIZIONE CAVITA' APERTE)	POSITION CLOSED CAVITIES (POSIZIONE CAVITA' CHIUSE)
8, 10, 12, 13, 14, 19, 21, 23, 24, 25, 26, 27, 28, 29, 30, 32, 33, 34, 35, 37, 40, 41, 42, 43, 45, 47, 48, 49, 50, 51, 54, 56, 57, 59, 60, 61, 64, 65, 69, 70, 72, 73, 74, 80, 81, 82, 83, 85, 86, 87, 88, 91, 92, 93, 94	7, 9, 11, 15, 16, 17, 18, 20, 22, 31, 36, 38, 39, 44, 46, 52, 53, 55, 58, 62, 63, 66, 67, 68, 71, 75, 76, 77, 78, 79, 84, 89, 90

P/N 3-284871-3 GREEN AS SHOWN

△ POLYAMIDE 6.6 GLASS FILLED GREEN COLOUR
 PA 66 CARICATO VETRO COLORE VERDE

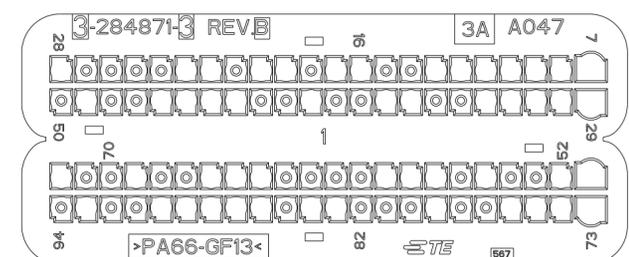

POSITION OPEN CAVITIES (POSIZIONE CAVITA' APERTE)	POSITION CLOSED CAVITIES (POSIZIONE CAVITA' CHIUSE)
7, 8, 9, 10, 11, 12, 13, 16, 17, 19, 20, 22, 23, 28, 29, 30, 31, 32, 33, 36, 37, 40, 43, 44, 45, 46, 49, 51, 52, 55, 57, 58, 59, 64, 65, 66, 69, 72, 73, 74, 75, 76, 79, 83, 84, 86, 87, 88, 89, 90, 93	14, 15, 18, 21, 24, 25, 26, 27, 34, 35, 38, 39, 41, 42, 47, 48, 50, 53, 54, 56, 60, 61, 62, 63, 67, 68, 70, 71, 77, 78, 80, 81, 82, 85, 91, 92, 94

CAVITY MASK APPLICATIONS (APPLICAZIONE COPERCHIO CAVITA')

P/N	2-284871-8	2-284871-9	3-284871-0	3-284871-1	3-284871-2	3-284871-3
APPLICATION (APPLICAZIONE)	1.3 SDE S&S 199 312 263 225 846 955	MULTI AIR S&S 199 1.4 955 1.4	1.4 BZ S&S 312 1.4 16v 263 1.4 16V 940 1.4 TJet	1.6 MDE S&S 199 263 955	1.3 SDE S&S 169 350 848 843	940 1.6 JTD S&S 940 2.0 JTD S&S

THIS DRAWING IS A CONTROLLED DOCUMENT FOR TYCO ELECTRONICS CORPORATION
 IT IS SUBJECT TO CHANGE AND THE CONTROLLING ENGINEERING ORGANIZATION
 SHOULD BE CONTACTED FOR THE LATEST REVISION.

DIMENSIONS: mm

TOLERANCES UNLESS OTHERWISE SPECIFIED:
 0 PLC ±0.3
 1 PLC ±0.3
 2 PLC ±0.2
 3 PLC ±
 4 PLC ±
 ANGLES ±1°
 MATERIAL FINISH

DWN: 05DEC2002
 M. POLIZZI
 CHK: 05DEC2002
 O. CANUTO
 APVD: 05DEC2002
 A. GENIA

PRODUCT SPEC: 108-20254
 APPLICATION SPEC: 411-20067

NAME: CAVITY MASK FOR 94 POS. CONNECTOR
 (COPERCHIO CAVITA' PER CONNETTORE
 94 POSIZIONI)

SIZE: A2 CAGE CODE: 00779 DRAWING NO: C-284871 RESTRICTED TO: -


WEIGHT: -

CUSTOMER DRAWING SCALE: 5:1 SHEET: 6 OF 11 REV: B38

LOC		DIST		REVISIONS			
P	LTR	DESCRIPTION	DATE	DWN	APVD		
-	-	SEE SHEET 1	-	-	-		

P/N 3-284871-4 BLUE AS SHOWN

⚠ POLYAMIDE 6.6 GLASS FILLED BLUE COLOUR
 PA 66 CARICATO VETRO COLORE BLU

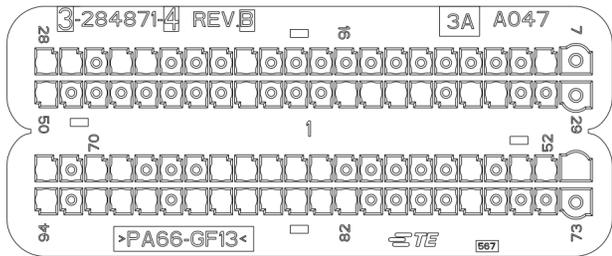


POSITION OPEN CAVITIES (POSIZIONE CAVITA' APERTE)
8, 20, 24, 25, 27, 28, 32, 33, 35, 36, 37, 38, 42, 50, 51, 52, 53, 55, 61, 62, 63, 64, 65, 69, 70, 72, 77, 82, 83, 84, 85, 86, 87, 88, 90, 91, 92, 94

POSITION CLOSED CAVITIES (POSIZIONE CAVITA' CHIUSE)
7, 9, 10, 11, 12, 13, 14, 15, 16, 17, 18, 19, 21, 22, 23, 26, 29, 30, 31, 34, 39, 40, 41, 43, 44, 45, 46, 47, 48, 49, 54, 56, 57, 58, 59, 60, 66, 67, 68, 71, 73, 74, 75, 76, 78, 79, 80, 81, 89, 93

P/N 3-284871-5 BROWN AS SHOWN

⚠ POLYAMIDE 6.6 GLASS FILLED BROWN COLOUR
 PA 66 CARICATO VETRO COLORE MARRONE

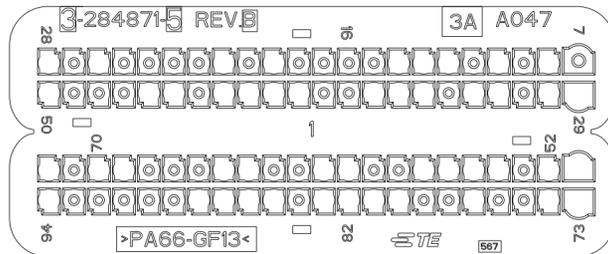


POSITION OPEN CAVITIES (POSIZIONE CAVITA' APERTE)
8, 10, 12, 13, 14, 19, 21, 26, 28, 29, 30, 32, 33, 35, 36, 37, 40, 41, 42, 43, 45, 46, 50, 51, 52, 54, 55, 56, 57, 60, 61, 64, 65, 69, 70, 72, 73, 74, 77, 80, 81, 82, 83, 85, 86, 87, 88, 94

POSITION CLOSED CAVITIES (POSIZIONE CAVITA' CHIUSE)
7, 9, 11, 15, 16, 17, 18, 20, 22, 23, 24, 25, 27, 31, 34, 38, 39, 44, 47, 48, 49, 53, 58, 59, 62, 63, 66, 67, 68, 71, 75, 76, 78, 79, 84, 89, 90, 91, 92, 93

P/N 3-284871-6 BLACK AS SHOWN

⚠ POLYAMIDE 6.6 GLASS FILLED BLACK COLOUR
 PA 66 CARICATO VETRO COLORE NERO

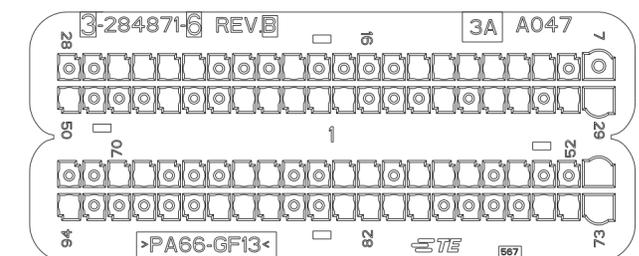


POSITION OPEN CAVITIES (POSIZIONE CAVITA' APERTE)
9, 10, 11, 12, 13, 14, 19, 23, 24, 25, 26, 29, 30, 32, 33, 35, 39, 40, 41, 42, 43, 46, 50, 51, 54, 56, 57, 58, 60, 61, 64, 65, 69, 70, 73, 74, 75, 80, 81, 82, 83, 86, 87, 88, 94

POSITION CLOSED CAVITIES (POSIZIONE CAVITA' CHIUSE)
7, 8, 15, 16, 17, 18, 20, 21, 22, 27, 28, 31, 34, 36, 37, 38, 44, 45, 47, 48, 49, 52, 53, 55, 59, 62, 63, 66, 67, 68, 71, 72, 76, 77, 78, 79, 84, 85, 89, 90, 91, 92, 93

P/N 3-284871-7 GREY AS SHOWN

⚠ POLYAMIDE 6.6 GLASS FILLED GREY COLOUR
 PA 66 CARICATO VETRO COLORE GRIGIO

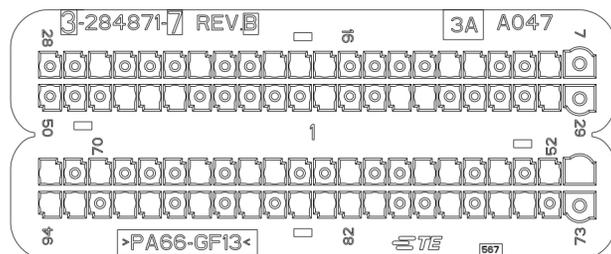


POSITION OPEN CAVITIES (POSIZIONE CAVITA' APERTE)
8, 11, 12, 17, 18, 19, 22, 26, 30, 35, 36, 39, 45, 46, 47, 51, 52, 54, 56, 57, 60, 63, 64, 66, 70, 72, 75, 76, 78, 81, 82, 83, 84, 86, 88, 90, 91, 93, 94

POSITION CLOSED CAVITIES (POSIZIONE CAVITA' CHIUSE)
7, 9, 10, 13, 14, 15, 16, 20, 21, 23, 24, 25, 27, 28, 29, 31, 32, 33, 34, 37, 38, 40, 41, 42, 43, 44, 48, 49, 50, 53, 55, 58, 59, 61, 62, 65, 67, 68, 69, 71, 73, 74, 77, 79, 80, 85, 87, 89, 92

P/N 3-284871-8 BROWN AS SHOWN

⚠ POLYAMIDE 6.6 GLASS FILLED BROWN COLOUR
 PA 66 CARICATO VETRO COLORE MARRONE

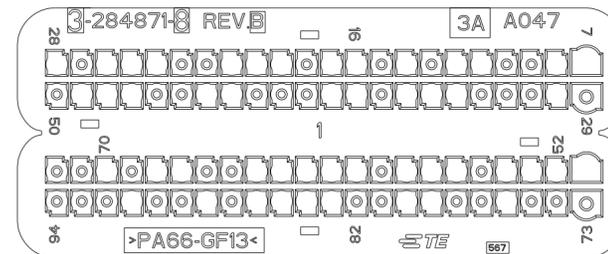


POSITION OPEN CAVITIES (POSIZIONE CAVITA' APERTE)
7, 8, 11, 12, 14, 16, 17, 19, 20, 21, 24, 25, 26, 28, 30, 34, 35, 36, 38, 39, 43, 44, 47, 48, 49, 51, 52, 53, 54, 56, 57, 58, 60, 61, 62, 63, 64, 67, 68, 70, 76, 79, 80, 83, 84, 85, 86, 88, 91

POSITION CLOSED CAVITIES (POSIZIONE CAVITA' CHIUSE)
9, 10, 13, 15, 18, 22, 23, 27, 29, 31, 32, 33, 37, 40, 41, 42, 45, 46, 50, 55, 59, 65, 66, 69, 71, 72, 73, 74, 75, 77, 78, 81, 82, 87, 89, 90, 92, 93, 94

P/N 3-284871-9 GREEN AS SHOWN

⚠ POLYAMIDE 6.6 GLASS FILLED GREEN COLOUR
 PA 66 CARICATO VETRO COLORE VERDE

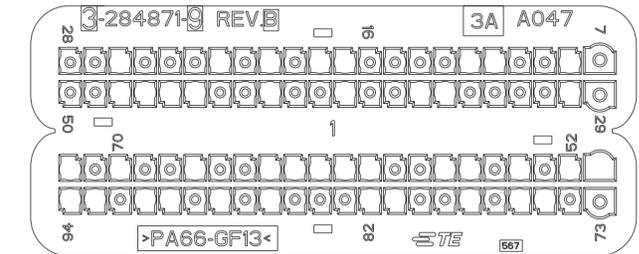

POSITION OPEN CAVITIES (POSIZIONE CAVITA' APERTE)
8, 11, 12, 17, 18, 20, 22, 26, 30, 35, 36, 39, 42, 45, 46, 47, 48, 51, 52, 54, 56, 57, 60, 61, 62, 63, 64, 67, 70, 72, 75, 76, 78, 81, 82, 86, 88, 90, 91, 93, 94

POSITION CLOSED CAVITIES (POSIZIONE CAVITA' CHIUSE)
7, 9, 10, 13, 14, 15, 16, 19, 21, 23, 24, 25, 27, 28, 29, 31, 32, 33, 34, 37, 38, 40, 41, 43, 44, 49, 50, 53, 55, 58, 59, 65, 66, 68, 69, 71, 73, 74, 77, 79, 80, 83, 84, 85, 87, 89, 92

CAVITY MASK APPLICATIONS (APPLICAZIONE COPERCHIO CAVITA')

P/N	3-284871-4	3-284871-5	3-284871-6	3-284871-7	3-284871-8	3-284871-9
APPLICATION (APPLICAZIONE)	MULTI AIR-TECH B 199 0.9 312 0.9 846 0.9 330 0.9 940 1.4 955 1.4	225 (1.3 SDE Euro5+)	DUCATO (250) MOTORE FIA	DUCATO (250) MOTORE FIC	DAILY FL 2011 FIA Motorizzazione 2.3	DAILY FL 2011 FIC Motorizzazione 3.0

THIS DRAWING IS A CONTROLLED DOCUMENT FOR TYCO ELECTRONICS CORPORATION
 IT IS SUBJECT TO CHANGE AND THE CONTROLLING ENGINEERING ORGANIZATION
 SHOULD BE CONTACTED FOR THE LATEST REVISION.

DIMENSIONS: mm

TOLERANCES UNLESS OTHERWISE SPECIFIED:
 0 PLC ±0.3
 1 PLC ±0.3
 2 PLC ±0.2
 3 PLC ±
 4 PLC ±
 ANGLES ±1°

MATERIAL FINISH

DWN M. POLIZZI 05DEC2002
 CHK O. CANUTO 05DEC2002
 APVD A. GENTA 05DEC2002

PRODUCT SPEC 108-20254
 APPLICATION SPEC 411-20067

NAME CAVITY MASK FOR 94 POS. CONNECTOR (COPERCHIO CAVITA' PER CONNETTORE 94 POSIZIONI)


SIZE A2 CAGE CODE 00779 DRAWING NO C-284871 RESTRICTED TO -

CUSTOMER DRAWING SCALE 5:1 SHEET 7 OF 11 REV B38

LOC		DIST		REVISIONS			
P	LTR	DESCRIPTION	DATE	DWN	APVD		
-	-	SEE SHEET 1	-	-	-		

OBSOLETE P/N 4-284871-0 BLUE AS SHOWN

⚠ POLYAMIDE 6.6 GLASS FILLED BLUE COLOUR
 PA 66 CARICATO VETRO COLORE BLU

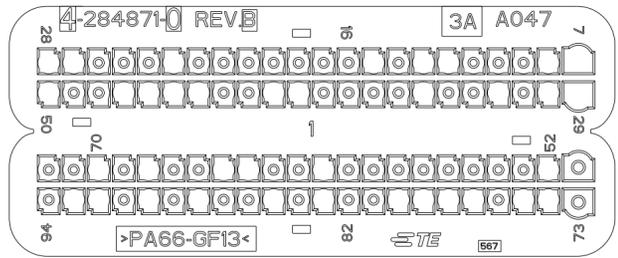

POSITION OPEN CAVITIES
(POSIZIONE CAVITA' APERTE)


7, 8, 12, 13, 15, 23, 27, 28, 29, 30, 32, 35, 40, 41, 44, 45, 46, 47, 50, 52, 61, 64, 65, 68, 70, 74, 75, 77, 78, 79, 80, 83, 85, 88, 90, 92, 93
--

POSITION CLOSED CAVITIES
(POSIZIONE CAVITA' CHIUSE)

9, 10, 11, 14, 16, 17, 18, 19, 20, 21, 22, 24, 25, 26, 31, 33, 34, 36, 37, 38, 39, 42, 43, 48, 49, 51, 53, 55, 56, 57, 58, 59, 60, 62, 63, 66, 67, 69, 71, 72, 73, 76, 81, 82, 84, 86, 87, 89, 91, 94

OBSOLETE P/N 4-284871-1 BLACK AS SHOWN

⚠ POLYAMIDE 6.6 GLASS FILLED BLACK COLOUR
 PA 66 CARICATO VETRO COLORE NERO

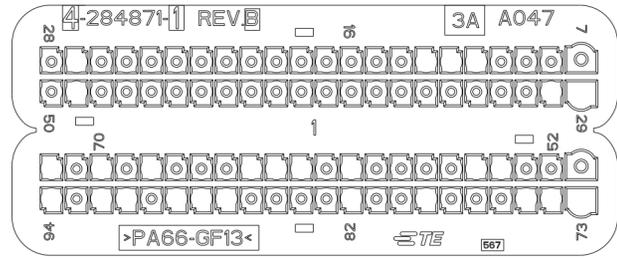

POSITION OPEN CAVITIES
(POSIZIONE CAVITA' APERTE)


11, 12, 13, 27, 29, 30, 49, 54, 55, 60, 62, 63, 64, 68, 70, 72, 73, 74, 75, 79, 82, 87, 88, 89, 91, 92, 94
--

POSITION CLOSED CAVITIES
(POSIZIONE CAVITA' CHIUSE)

7, 8, 9, 10, 14, 15, 16, 17, 18, 19, 20, 21, 22, 23, 24, 25, 26, 28, 31, 32, 33, 34, 35, 36, 37, 38, 39, 40, 41, 42, 43, 44, 45, 46, 47, 48, 50, 51, 52, 53, 56, 57, 58, 59, 61, 65, 66, 67, 69, 71, 76, 77, 78, 80, 81, 83, 84, 85, 86, 90, 93

OBSOLETE P/N 4-284871-2 GREY AS SHOWN

⚠ POLYAMIDE 6.6 GLASS FILLED GREY COLOUR
 PA 66 CARICATO VETRO COLORE GRIGIO

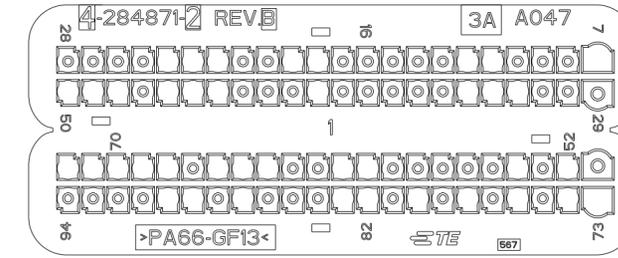

POSITION OPEN CAVITIES
(POSIZIONE CAVITA' APERTE)


7, 11, 12, 18, 19, 22, 23, 24, 32, 33, 34, 40, 44, 45, 46, 48, 49, 50, 52, 54, 60, 61, 64, 65, 66, 68, 69, 70, 71, 72, 73, 74, 76, 78, 80, 82, 83, 87, 89, 90

POSITION CLOSED CAVITIES
(POSIZIONE CAVITA' CHIUSE)

8, 9, 10, 13, 14, 15, 16, 17, 20, 21, 25, 26, 27, 28, 29, 30, 31, 35, 36, 37, 38, 39, 41, 42, 43, 47, 51, 53, 55, 56, 57, 58, 59, 62, 63, 67, 75, 77, 79, 81, 84, 85, 86, 88, 91, 92, 93, 94
--

OBSOLETE P/N 4-284871-3 BROWN AS SHOWN

⚠ POLYAMIDE 6.6 GLASS FILLED BROWN COLOUR
 PA 66 CARICATO VETRO COLORE MARRONE

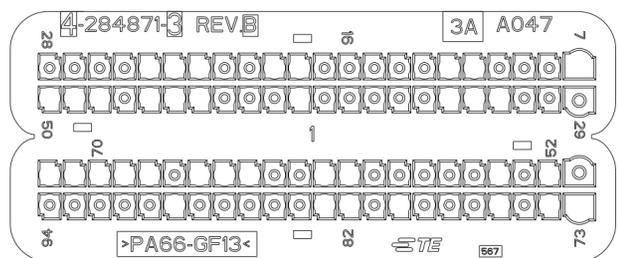

POSITION OPEN CAVITIES
(POSIZIONE CAVITA' APERTE)


7, 11, 12, 18, 19, 22, 23, 24, 32, 33, 34, 40, 44, 45, 46, 48, 49, 50, 52, 54, 60, 61, 64, 65, 66, 68, 69, 70, 71, 72, 73, 74, 76, 80, 82, 83, 89

POSITION CLOSED CAVITIES
(POSIZIONE CAVITA' CHIUSE)

8, 9, 10, 13, 14, 15, 16, 17, 20, 21, 25, 26, 27, 28, 29, 30, 31, 35, 36, 37, 38, 39, 41, 42, 43, 47, 51, 53, 55, 56, 57, 58, 59, 62, 63, 67, 75, 77, 78, 79, 81, 84, 85, 86, 87, 88, 90, 91, 92, 93, 94
--

P/N 4-284871-4 GREEN AS SHOWN

⚠ POLYAMIDE 6.6 GLASS FILLED GREEN COLOUR
 PA 66 CARICATO VETRO COLORE VERDE

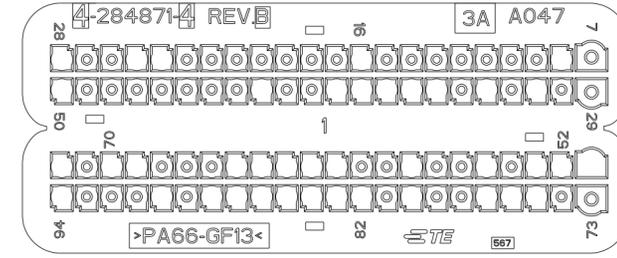

POSITION OPEN CAVITIES
(POSIZIONE CAVITA' APERTE)


8, 16, 24, 25, 28, 31, 33, 35, 36, 37, 38, 39, 42, 50, 51, 52, 53, 55, 58, 61, 62, 63, 64, 65, 69, 70, 72, 75, 76, 77, 80, 82, 83, 84, 85, 86, 87, 88, 90, 94

POSITION CLOSED CAVITIES
(POSIZIONE CAVITA' CHIUSE)

7, 9, 10, 11, 12, 13, 14, 15, 17, 18, 19, 20, 21, 22, 23, 26, 27, 29, 30, 32, 34, 40, 41, 43, 44, 45, 46, 47, 48, 49, 54, 56, 57, 59, 60, 66, 67, 68, 71, 73, 74, 78, 79, 81, 89, 91, 92, 93
--

P/N 4-284871-5 BLUE AS SHOWN

⚠ POLYAMIDE 6.6 GLASS FILLED BLUE COLOUR
 PA 66 CARICATO VETRO COLORE BLU

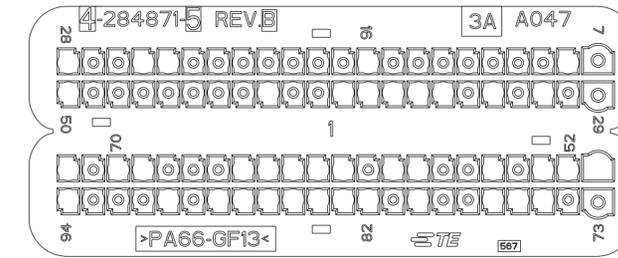

POSITION OPEN CAVITIES
(POSIZIONE CAVITA' APERTE)

8, 16, 24, 25, 28, 31, 33, 35, 36, 37, 38, 39, 42, 50, 51, 52, 53, 55, 58, 59, 61, 62, 63, 64, 65, 69, 70, 72, 75, 76, 77, 80, 82, 83, 84, 85, 86, 87, 88, 90, 94

POSITION CLOSED CAVITIES
(POSIZIONE CAVITA' CHIUSE)

7, 9, 10, 11, 12, 13, 14, 15, 17, 18, 19, 20, 21, 22, 23, 26, 27, 29, 30, 32, 34, 40, 41, 43, 44, 45, 46, 47, 48, 49, 54, 56, 57, 60, 66, 67, 68, 71, 73, 74, 78, 79, 81, 89, 91, 92, 93
--

CAVITY MASK APPLICATIONS (APPLICAZIONE COPERCHIO CAVITA')						
P/N	4-284871-0	4-284871-1	4-284871-2	4-284871-3	4-284871-4	4-284871-5
APPLICATION (APPLICAZIONE)	1.3L SDE 75 PS ENGINE	1.4L FIRE 90 PS ENGINE	BSIV	BSIII	500 NA	MY 2014 - PF

THIS DRAWING IS A CONTROLLED DOCUMENT FOR TYCO ELECTRONICS CORPORATION. IT IS SUBJECT TO CHANGE AND THE CONTROLLING ENGINEERING ORGANIZATION SHOULD BE CONTACTED FOR THE LATEST REVISION.

DIMENSIONS: mm

TOLERANCES UNLESS OTHERWISE SPECIFIED:
 0 PLC ±0.3
 1 PLC ±0.3
 2 PLC ±0.2
 3 PLC ±
 4 PLC ±
 ANGLES ±1°
 MATERIAL FINISH

DWN: M. POLIZZINI 05DEC2002
 CHK: O. CANUTO 05DEC2002
 APVD: A. GENIA 05DEC2002

PRODUCT SPEC: 108-20254
 APPLICATION SPEC: 411-20067

NAME: CAVITY MASK FOR 94 POS. CONNECTOR (COPERCHIO CAVITA' PER CONNETTORE 94 POSIZIONI)


SIZE: A2 CAGE CODE: 00779 DRAWING NO: C-284871 RESTRICTED TO: -

CUSTOMER DRAWING SCALE: 5:1 SHEET 8 OF 11 REV: B38

LOC	DIST	REVISIONS					
		P	LTR	DESCRIPTION	DATE	DWN	APVD
	-			SEE SHEET 1			

P/N 4-284871-6 BLACK AS SHOWN

△ POLYAMIDE 6.6 GLASS FILLED BLACK COLOUR
 PA 66 CARICATO VETRO COLORE NERO

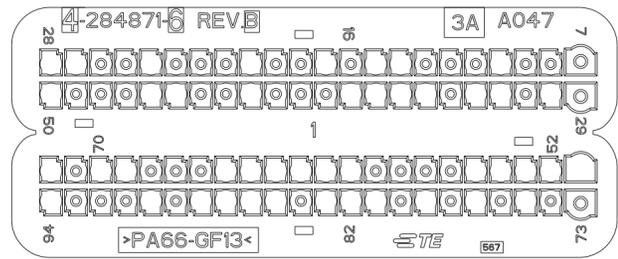

POSITION OPEN CAVITIES
(POSIZIONE CAVITA' APERTE)


10, 14, 15, 17, 20, 24, 27, 28, 30, 32, 33, 35, 36, 37, 38, 42, 45, 46, 50, 51, 52, 53, 54, 55, 60, 61, 62, 63, 64, 65, 69, 70, 72, 75, 77, 79, 81, 82, 83, 85, 86, 87, 88, 90, 94
--

POSITION CLOSED CAVITIES
(POSIZIONE CAVITA' CHIUSE)

7, 8, 9, 11, 12, 13, 16, 18, 19, 21, 22, 23, 25, 26, 29, 31, 34, 39, 40, 41, 43, 44, 47, 48, 49, 56, 57, 58, 59, 66, 67, 68, 71, 73, 74, 76, 78, 80, 84, 89, 91, 92, 93

P/N 4-284871-7 GREY AS SHOWN

△ POLYAMIDE 6.6 GLASS FILLED GREY COLOUR
 PA 66 CARICATO VETRO COLORE GRIGIO

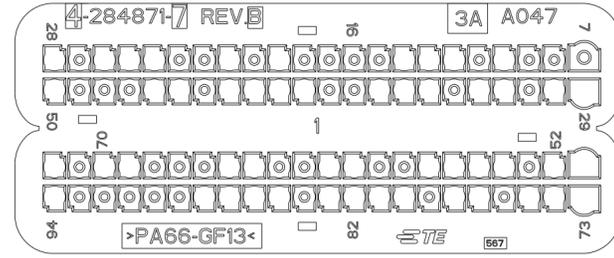

POSITION OPEN CAVITIES
(POSIZIONE CAVITA' APERTE)


10, 12, 13, 14, 19, 21, 24, 25, 26, 28, 29, 30, 32, 33, 35, 36, 37, 40, 41, 42, 43, 45, 46, 50, 51, 52, 54, 55, 56, 57, 60, 61, 64, 65, 69, 70, 72, 73, 74, 75, 77, 78, 80, 81, 82, 83, 85, 86, 87, 88, 94
--

POSITION CLOSED CAVITIES
(POSIZIONE CAVITA' CHIUSE)

7, 8, 9, 11, 15, 16, 17, 18, 20, 22, 23, 27, 31, 34, 38, 39, 44, 47, 48, 49, 53, 58, 59, 62, 63, 66, 67, 68, 71, 76, 79, 84, 89, 90, 91, 92, 93

P/N 4-284871-8 BROWN AS SHOWN

△ POLYAMIDE 6.6 GLASS FILLED BROWN COLOUR
 PA 66 CARICATO VETRO COLORE MARRONE

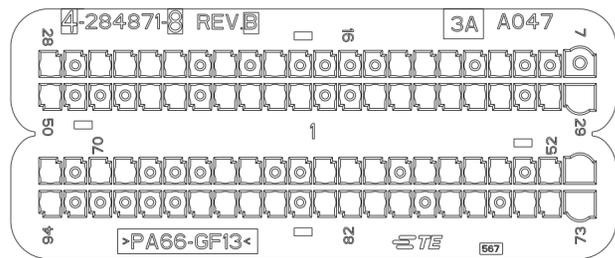

POSITION OPEN CAVITIES
(POSIZIONE CAVITA' APERTE)


10, 12, 13, 14, 19, 21, 23, 24, 25, 26, 28, 29, 30, 32, 33, 34, 35, 36, 37, 40, 41, 42, 43, 45, 46, 50, 51, 52, 54, 55, 56, 57, 59, 60, 61, 64, 65, 69, 70, 72, 73, 74, 75, 77, 78, 80, 81, 82, 83, 85, 86, 87, 88, 94
--

POSITION CLOSED CAVITIES
(POSIZIONE CAVITA' CHIUSE)

7, 8, 9, 11, 15, 16, 17, 18, 20, 22, 27, 31, 38, 39, 44, 47, 48, 49, 53, 58, 62, 63, 66, 67, 68, 71, 76, 79, 84, 89, 90, 91, 92, 93

~~OBSOLETE~~ P/N 4-284871-9 GREEN AS SHOWN

△ POLYAMIDE 6.6 GLASS FILLED GREEN COLOUR
 PA 66 CARICATO VETRO COLORE VERDE

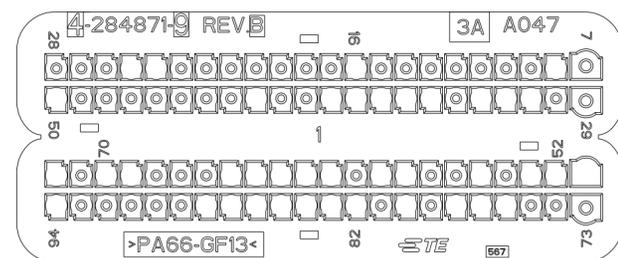

POSITION OPEN CAVITIES
(POSIZIONE CAVITA' APERTE)


8, 16, 24, 25, 31, 32, 33, 35, 36, 37, 38, 39, 42, 50, 51, 52, 53, 55, 58, 59, 61, 62, 63, 64, 65, 69, 70, 72, 76, 77, 78, 80, 82, 83, 84, 85, 86, 87, 88, 94

POSITION CLOSED CAVITIES
(POSIZIONE CAVITA' CHIUSE)

7, 9, 10, 11, 12, 13, 14, 15, 17, 18, 19, 20, 21, 22, 23, 26, 27, 28, 29, 30, 34, 40, 41, 43, 44, 45, 46, 47, 48, 49, 54, 56, 57, 60, 66, 67, 68, 71, 73, 74, 75, 79, 81, 89, 90, 91, 92, 93
--

P/N 5-284871-0 BLUE AS SHOWN

△ POLYAMIDE 6.6 GLASS FILLED BLUE COLOUR
 PA 66 CARICATO VETRO COLORE BLU

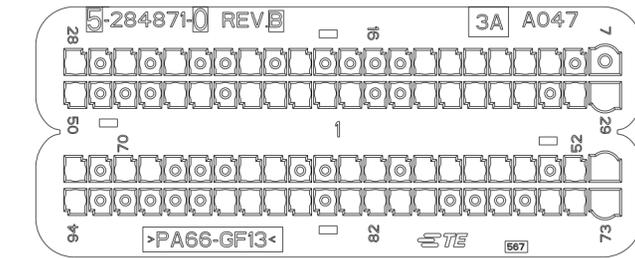

POSITION OPEN CAVITIES
(POSIZIONE CAVITA' APERTE)


9, 10, 11, 12, 13, 14, 19, 21, 24, 26, 28, 29, 30, 32, 33, 34, 35, 36, 39, 40, 41, 42, 43, 45, 46, 50, 51, 52, 54, 55, 56, 57, 58, 60, 61, 64, 65, 69, 70, 72, 73, 74, 75, 80, 81, 82, 83, 85, 86, 87, 88, 94

POSITION CLOSED CAVITIES
(POSIZIONE CAVITA' CHIUSE)

7, 8, 15, 16, 17, 18, 20, 22, 23, 25, 27, 31, 37, 38, 44, 47, 48, 49, 53, 59, 62, 63, 66, 67, 68, 71, 76, 77, 78, 79, 84, 89, 90, 91, 92, 93
--

P/N 5-284871-1 BLACK AS SHOWN

△ POLYAMIDE 6.6 GLASS FILLED BLACK COLOUR
 PA 66 CARICATO VETRO COLORE NERO

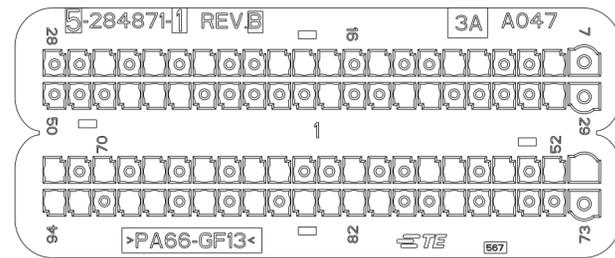

POSITION OPEN CAVITIES
(POSIZIONE CAVITA' APERTE)

8, 11, 12, 15, 17, 18, 19, 22, 24, 26, 30, 35, 36, 39, 45, 46, 47, 51, 52, 54, 56, 57, 60, 63, 64, 66, 68, 70, 72, 76, 78, 81, 82, 83, 84, 86, 88, 90, 91, 93, 94

POSITION CLOSED CAVITIES
(POSIZIONE CAVITA' CHIUSE)

7, 9, 10, 13, 14, 16, 20, 21, 23, 25, 27, 28, 29, 31, 32, 33, 34, 37, 38, 40, 41, 42, 43, 44, 48, 49, 50, 53, 55, 58, 59, 61, 62, 65, 67, 69, 71, 73, 74, 75, 77, 79, 80, 85, 87, 89, 92
--

CAVITY MASK APPLICATIONS (APPLICAZIONE COPERCHIO CAVITA')

P/N	4-284871-6	4-284871-7	4-284871-8	4-284871-9	5-284871-0	5-284871-1
	900 E6 ENGINE:	1.3 SDE E5+ ENGINE:				
APPLICATION (APPLICAZIONE)	139 BZ-CNG 846 BZ-CNG 330 BZ-CNG 312 BZ 199 BZ 955 BZ	139 846 330 312 199 955	263 1.3 E5 & E5+	MY 2014 - F500	DUCATO FL 2014 GSX/GDX FIA	DUCATO FL 2014 GSX/GDX FIC

THIS DRAWING IS A CONTROLLED DOCUMENT FOR TYCO ELECTRONICS CORPORATION. IT IS SUBJECT TO CHANGE AND THE CONTROLLING ENGINEERING ORGANIZATION SHOULD BE CONTACTED FOR THE LATEST REVISION.

DIMENSIONS: mm

TOLERANCES UNLESS OTHERWISE SPECIFIED:

0 PLC	±0.3
1 PLC	±0.3
2 PLC	±0.2
3 PLC	±
4 PLC	±
ANGLES	±1°

MATERIAL FINISH

DWN: 05DEC2002
 M. POLIZZINI
 CHK: 05DEC2002
 O. CANUTO
 APVD: 05DEC2002
 A. GENIA

PRODUCT SPEC: 108-20254
 APPLICATION SPEC: 411-20067

NAME: CAVITY MASK FOR 94 POS. CONNECTOR (COPERCHIO CAVITA' PER CONNETTORE 94 POSIZIONI)

SIZE: A2 CAGE CODE: 00779 DRAWING NO: C-284871 RESTRICTED TO: -


WEIGHT: -

CUSTOMER DRAWING SCALE: 5:1 SHEET: 9 OF 11 REV: B38

LOC		DIST		REVISIONS			
P	LTR	DESCRIPTION	DATE	DWN	APVD		
-	-	SEE SHEET 1	-	-	-		

P/N 5-284871-2 GREY AS SHOWN

⚠ POLYAMIDE 6.6 GLASS FILLED GREY COLOUR
 PA 66 CARICATO VETRO COLORE GRIGIO

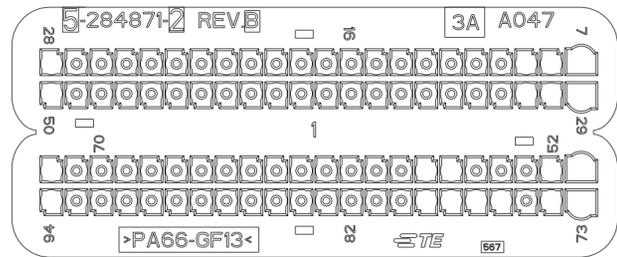

POSITION OPEN CAVITIES (POSIZIONE CAVITA' APERTE)
7, 8, 9, 28, 29, 30, 31, 50, 51, 52, 56, 57, 72, 73, 74, 76, 77, 78, 79, 94


POSITION CLOSED CAVITIES (POSIZIONE CAVITA' CHIUSE)
10, 11, 12, 13, 14, 15, 16, 17, 18, 19, 20, 21, 22, 23, 24, 25, 26, 27, 32, 33, 34, 35, 36, 37, 38, 39, 40, 41, 42, 43, 44, 45, 46, 47, 48, 49, 53, 54, 55, 58, 59, 60, 61, 62, 63, 64, 65, 66, 67, 68, 69, 70, 71, 75, 80, 81, 82, 83, 84, 85, 86, 87, 88, 89, 90, 91, 92, 93

POSITION OPEN CAVITIES (POSIZIONE CAVITA' APERTE)
7, 8, 9, 28, 29, 30, 31, 51, 52, 56, 57, 72, 73, 74, 76, 77, 78, 79

POSITION CLOSED CAVITIES (POSIZIONE CAVITA' CHIUSE)
10, 11, 12, 13, 14, 15, 16, 17, 18, 19, 20, 21, 22, 23, 24, 25, 26, 27, 32, 33, 34, 35, 36, 37, 38, 39, 40, 41, 42, 43, 44, 45, 46, 47, 48, 49, 50, 53, 54, 55, 58, 59, 60, 61, 62, 63, 64, 65, 66, 67, 68, 69, 70, 71, 75, 80, 81, 82, 83, 84, 85, 86, 87, 88, 89, 90, 91, 92, 93, 94


P/N 5-284871-3 BROWN AS SHOWN

⚠ POLYAMIDE 6.6 GLASS FILLED BROWN COLOUR
 PA 66 CARICATO VETRO COLORE MARRONE

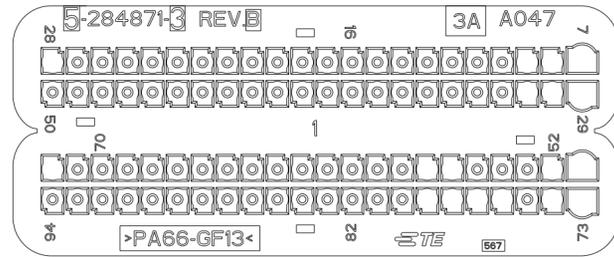

P/N 5-284871-4 GREEN AS SHOWN

⚠ POLYAMIDE 6.6 GLASS FILLED GREEN COLOUR
 PA 66 CARICATO VETRO COLORE VERDE

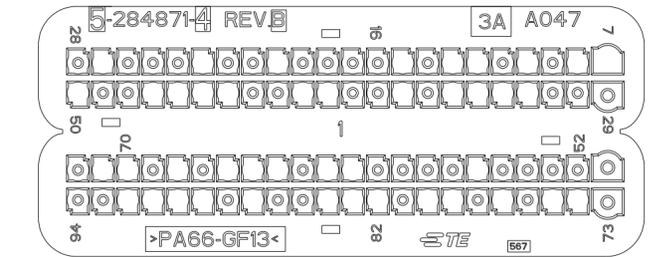


VERSION NOT IN PRODUCTION

POSITION OPEN CAVITIES
7, 8, 10, 12, 13, 15, 20, 23, 27, 32, 33, 34, 35, 37, 40, 41, 44, 45, 46, 47, 50, 56, 61, 62, 64, 65, 66, 68, 70, 71, 74, 75, 77, 79, 80, 82, 83, 84, 87, 89, 90, 91, 92

POSITION CLOSED CAVITIES
9, 11, 14, 16, 17, 18, 19, 21, 22, 24, 25, 26, 28, 29, 30, 31, 36, 38, 39, 42, 43, 48, 49, 51, 52, 53, 54, 55, 57, 58, 59, 60, 63, 67, 69, 72, 73, 76, 78, 81, 85, 86, 88, 93, 94

P/N 5-284871-5 BLUE AS SHOWN

⚠ POLYAMIDE 6.6 GLASS FILLED BLUE COLOUR
 PA 66 CARICATO VETRO COLORE BLU

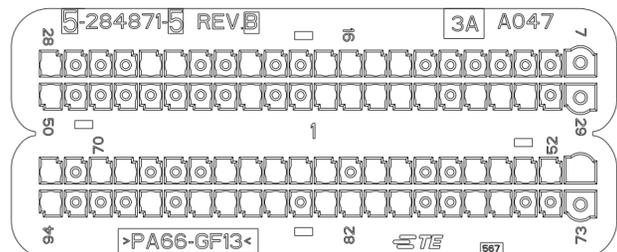

POSITION OPEN CAVITIES (POSIZIONE CAVITA' APERTE)
14, 15, 16, 17, 20, 23, 24, 28, 31, 32, 33, 35, 36, 37, 38, 39, 42, 50, 51, 52, 53, 54, 55, 58, 59, 61, 62, 63, 64, 65, 69, 70, 72, 76, 77, 80, 81, 82, 83, 85, 86, 87, 88, 90, 94.


POSITION CLOSED CAVITIES (POSIZIONE CAVITA' CHIUSE)
7, 8, 9, 10, 11, 12, 13, 18, 19, 21, 22, 25, 26, 27, 29, 30, 34, 40, 41, 43, 44, 45, 46, 47, 48, 49, 56, 57, 60, 66, 67, 68, 71, 73, 74, 75, 78, 79, 84, 89, 91, 92, 93.

POSITION OPEN CAVITIES (POSIZIONE CAVITA' APERTE)
15, 16, 17, 20, 24, 28, 33, 35, 36, 37, 38, 39, 42, 50, 51, 52, 53, 55, 60, 61, 62, 63, 64, 65, 69, 70, 72, 75, 77, 81, 82, 83, 85, 86, 87, 88, 90, 94.

POSITION CLOSED CAVITIES (POSIZIONE CAVITA' CHIUSE)
7, 8, 9, 10, 11, 12, 13, 14, 18, 19, 21, 22, 23, 25, 26, 27, 29, 30, 31, 32, 34, 40, 41, 43, 44, 45, 46, 47, 48, 49, 54, 56, 57, 58, 59, 66, 67, 68, 71, 73, 74, 76, 78, 79, 80, 84, 89, 91, 92, 93.


P/N 5-284871-6 BLACK AS SHOWN

⚠ POLYAMIDE 6.6 GLASS FILLED BLACK COLOUR
 PA 66 CARICATO VETRO COLORE NERO

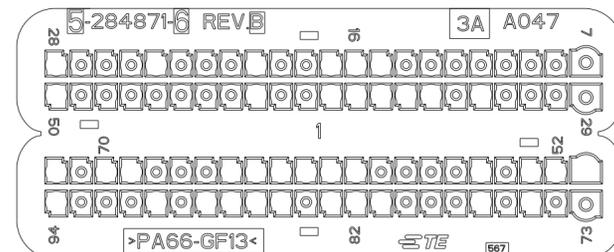

P/N 5-284871-7 GREY AS SHOWN

⚠ POLYAMIDE 6.6 GLASS FILLED GREY COLOUR
 PA 66 CARICATO VETRO COLORE GRIGIO

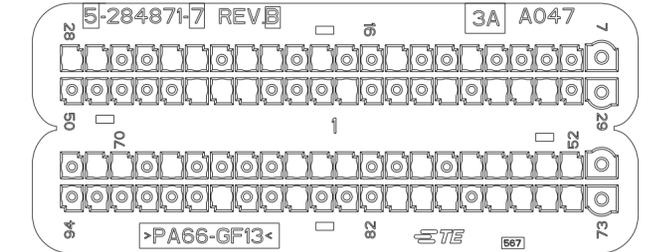

POSITION OPEN CAVITIES (POSIZIONE CAVITA' APERTE)
12, 15, 18, 20, 21, 23, 24, 27, 28, 31, 32, 33, 35, 39, 43, 44, 45, 52, 53, 54, 55, 56, 58, 61, 62, 63, 68, 70, 71, 74, 75, 76, 77, 79, 80, 81, 85, 88

POSITION CLOSED CAVITIES (POSIZIONE CAVITA' CHIUSE)
7, 8, 9, 10, 11, 13, 14, 16, 17, 19, 22, 25, 26, 29, 30, 34, 36, 37, 38, 40, 41, 42, 46, 47, 48, 49, 50, 51, 57, 59, 60, 64, 65, 66, 67, 69, 72, 73, 78, 82, 83, 84, 86, 87, 89, 90, 91, 92, 93, 94

CAVITY MASK APPLICATIONS (APPLICAZIONE COPERCHIO CAVITA')

P/N	5-284871-2	5-284871-3	5-284871-4 (NOT IN PRODUCTION)	5-284871-5
APPLICATION (APPLICAZIONE)	520 - AWD 334 - AWD	MP - AWD	YP8 YL8 YBA YLI YAD	500X_1.4cc benzina_MY2017

THIS DRAWING IS A CONTROLLED DOCUMENT FOR TYCO ELECTRONICS CORPORATION. IT IS SUBJECT TO CHANGE AND THE CONTROLLING ENGINEERING ORGANIZATION SHOULD BE CONTACTED FOR THE LATEST REVISION.

DIMENSIONS: mm

TOLERANCES UNLESS OTHERWISE SPECIFIED:
 0 PLC ±0.3
 1 PLC ±0.3
 2 PLC ±0.2
 3 PLC ±
 4 PLC ±
 ANGLES ±°
 FINISH

DWN: M. POLIZZI 05DEC2002
 CHK: O. CANUTO 05DEC2002
 APVD: A. GENIA 05DEC2002

PRODUCT SPEC: 108-20254
 APPLICATION SPEC: 411-20067


NAME: CAVITY MASK FOR 94 POS. CONNECTOR (COPERCHIO CAVITA' PER CONNETTORE 94 POSIZIONI)

SIZE: A2 CAGE CODE: 00779 DRAWING NO: C-284871 RESTRICTED TO: -

CUSTOMER DRAWING SCALE: 5:1 SHEET 10 OF 11 REV: B38

THIS DRAWING IS UNPUBLISHED. RELEASED FOR PUBLICATION 2002
 © COPYRIGHT 2002 BY TYCO ELECTRONICS CORPORATION. ALL RIGHTS RESERVED.

LOC		DIST		REVISIONS			
P	LTR	DESCRIPTION	DATE	DWN	APVD		
-	-	SEE SHEET 1	-	-	-		

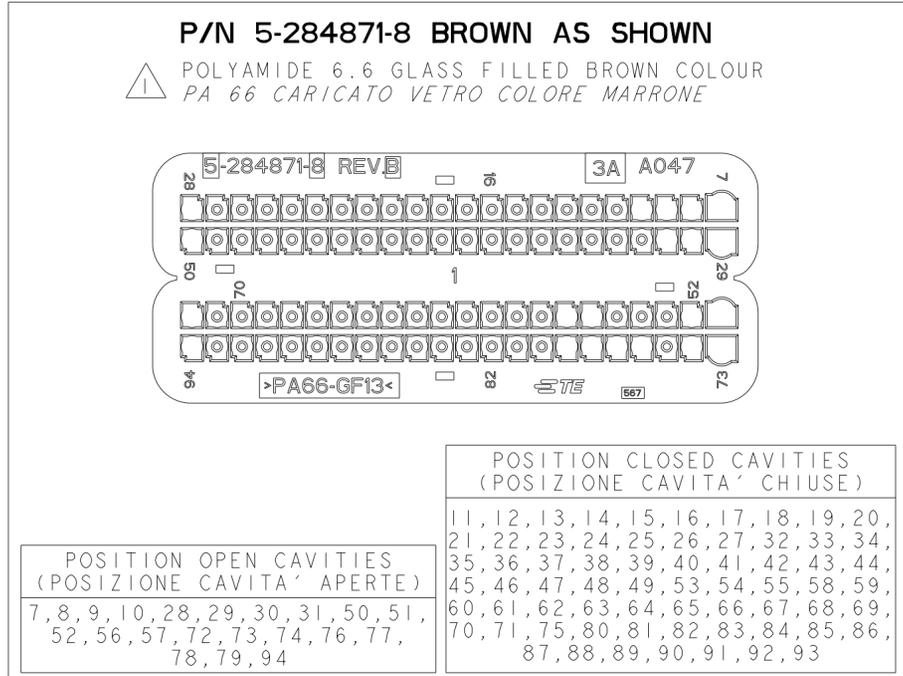

CAVITY MASK APPLICATIONS (APPLICAZIONE COPERCHIO CAVITA')

P/N					
APPLICATION (APPLICAZIONE)					

THIS DRAWING IS A CONTROLLED DOCUMENT FOR TYCO ELECTRONICS CORPORATION. IT IS SUBJECT TO CHANGE AND THE CONTROLLING ENGINEERING ORGANIZATION SHOULD BE CONTACTED FOR THE LATEST REVISION.

DIMENSIONS:	TOLERANCES UNLESS OTHERWISE SPECIFIED:	DWN	05DEC2002
mm	0 PLC ±0.3	CHK	M. POLIZZI
	1 PLC ±0.3	APVD	O. CANUTO
	2 PLC ±0.2		A. GENTIA
	3 PLC ±	PRODUCT SPEC	108-20254
	4 PLC ±	APPLICATION SPEC	411-20067
	ANGLES ±°	WEIGHT	-
	FINISH	CUSTOMER DRAWING	SCALE 5:1

NAME	CAVITY MASK FOR 94 POS. CONNECTOR (COPERCHIO CAVITA' PER CONNETTORE 94 POSIZIONI)		
SIZE	CAGE CODE	DRAWING NO	RESTRICTED TO
A2	00779	C-284871	-
SHEET 11 OF 11		REV	B38