

4

3

2







1

THIS DRAWING IS UNPUBLISHED.


RELEASED FOR PUBLICATION

© COPYRIGHT BY TYCO ELECTRONICS CORPORATION. ALL RIGHTS RESERVED.

LOC	DIST	REVISIONS				
FT	0	P	LTR	DESCRIPTION	DATE	DWN APVD
			D	REVISED PER ECO-10-004812	06MAY10	HMR CR

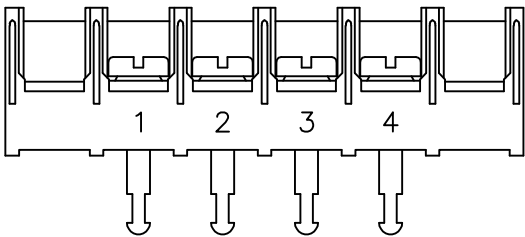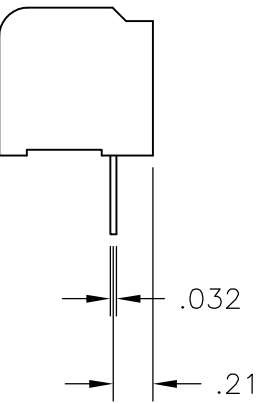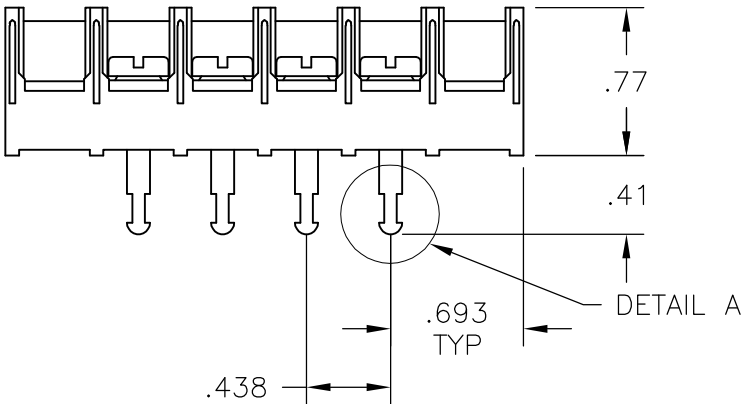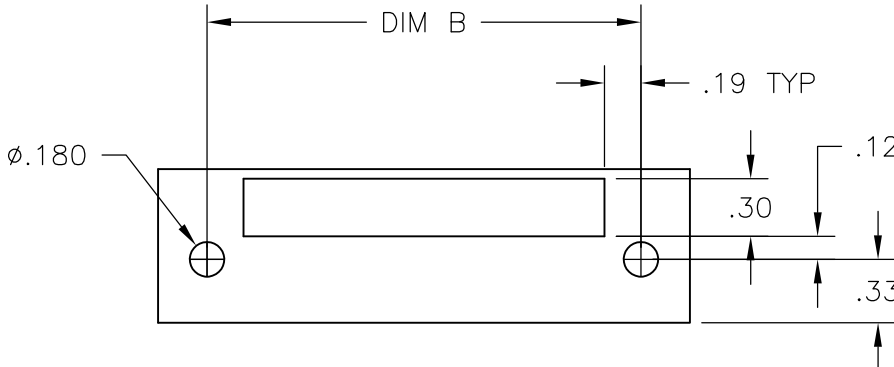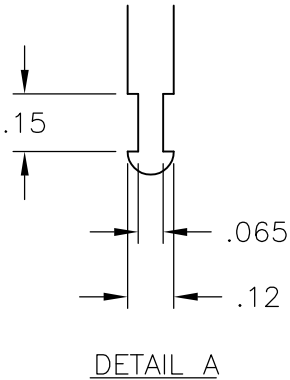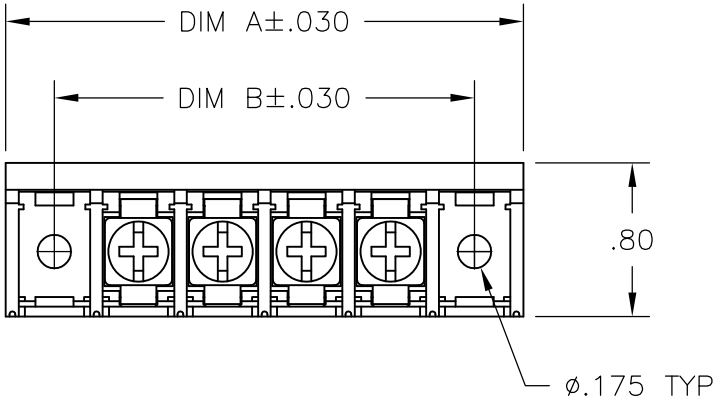

~~1-796857-9~~ 1

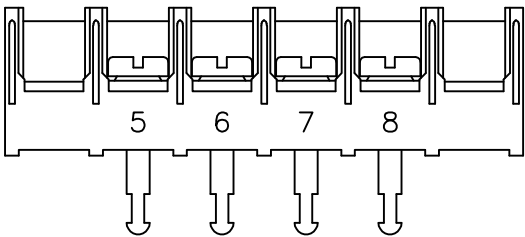

~~2-796857-0~~ 1

MATERIAL:
HOUSING: THERMOPLASTIC, UL94V-0, BLACK.
TERMINALS: BRIGHT TIN PLATED COPPER ALLOY.
SCREWS: 8-32, ZINC PLATED STEEL.

ELECTRICAL:
CURRENT RATING: 30A
VOLTAGE RATING: 600V
WIRE RANGE: 10-18 AWG (UL)
10-22 AWG (CSA)

ENVIRONMENTAL:
RECOMMENDED TORQUE: 20 IN-LB.
OPERATING TEMP.: -40°C TO +120°C

1 OBSOLETE PARTS: OBSOLETE CIS STREAMLINING PER D.RENAUD/D.SINISI

8.312	8.823	18	8STV-18-006	1-796857-8
7.875	8.385	17	8STV-17-006	1-796857-7
7.437	7.948	16	8STV-16-006	1-796857-6
7.000	7.510	15	8STV-15-006	796857-2
6.562	7.073	14	8STV-14-006	1-796857-4
6.125	6.635	13	8STV-13-006	1-796857-3
5.687	6.198	12	8STV-12-006	6-1437659-6
5.250	5.760	11	8STV-11-006	1-796857-1
4.812	5.323	10	8STV-10-006	6-1437659-4
4.375	4.885	9	8STV-09-006	6-1437659-3
3.937	4.448	8	8STV-08-006	796857-8
3.500	4.010	7	8STV-07-006	796857-7
3.062	3.573	6	8STV-06-006	796857-1
2.625	3.135	5	8STV-05-006	796857-6
2.187	2.698	4	8STV-04-660	2-796857-0
2.187	2.698	4	8STV-04-659	1-796857-9
2.187	2.698	4	8STV-04-006	5-1437659-2
1.750	2.260	3	8STV-03-006	4-1437659-8
1.313	1.823	2	8STV-02-006	796857-5
DIM B	DIM A	NO OF POS	CATALOG NUMBER	TE PART NO

1
OBSOLETE

THIS DRAWING IS A CONTROLLED DOCUMENT.		DWN S SCHLEGEL 2/6/04	Tyco Electronics Corporation Harrisburg, PA 17105-3608		
		CHK H WAKEEM 2/6/04			
DIMENSIONS: INCHES		APVD S YODER 2/6/04	NAME		
		PRODUCT SPEC	8STV-XX-006 ASSEMBLY		
		APPLICATION SPEC			
MATERIAL		WEIGHT	SIZE A3	CAGE CODE 00779	DRAWING NO C-4-1437659-8
			CUSTOMER DRAWING		RESTRICTED TO
			SCALE 1:1	SHEET 1 OF 1	REV D

DIMENSIONS: INCHES	TOLERANCES UNLESS OTHERWISE SPECIFIED:
0 PLC	± -
1 PLC	± -
2 PLC	± .01
3 PLC	± .005
4 PLC	± -
ANGLES	± 2°
FINISH	-