

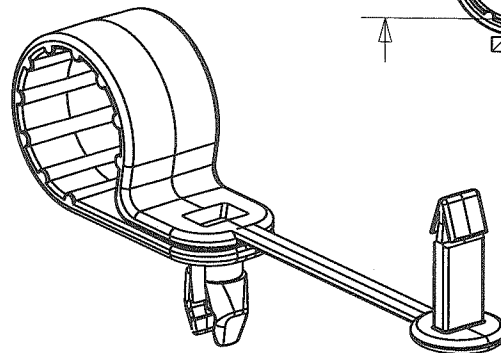


THIS COPY IS PROVIDED ON A RESTRICTED BASIS AND IS NOT TO BE USED IN ANY WAY DETRIMENTAL TO THE INTERESTS OF PANDUIT CORP.

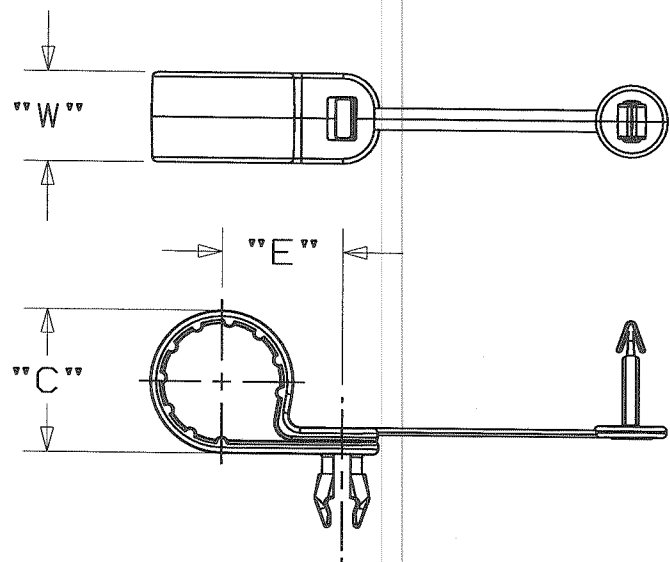

VIEW AS INSTALLED

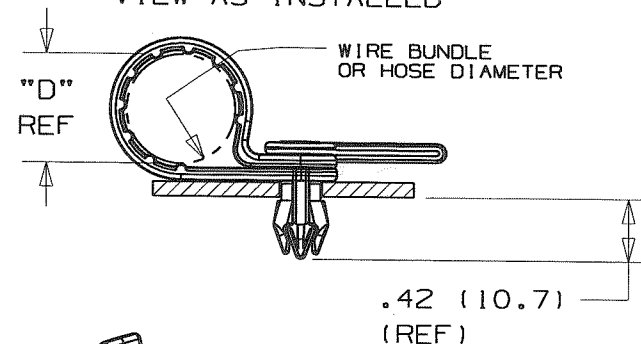

SCALE: FULL

NOTES:

1. SEE CURRENT PRICE SHEET FOR PART NUMBER SUFFIX DESIGNATION FOR PACKAGE SIZE AND COLOR.
2. MOUNTING HOLE DIAMETER:  
1/4" CLEARANCE - .281" [ 7mm ]  
PANEL THICKNESS:  
.125" [ 3.2mm ] NOMINAL
3. SPECIFIED DIAMETER IS CABLE OR HOSE THAT IS BEING INSTALLED.

| PANDUIT<br>PART NO.<br>(SEE NOTE 1) | DIMENSIONS    |                                   |               |              | WEIGHT<br>lbs / [ g ]<br>100/ pcs |
|-------------------------------------|---------------|-----------------------------------|---------------|--------------|-----------------------------------|
|                                     | "C"           | "D"<br>DIAMETER REF<br>SEE NOTE 3 | "E"<br>(REF.) | "W"          |                                   |
| PC038-H25D- _                       | .58 [ 14.7 ]  | .38 [ 9.5 ]                       | .64 [ 16.3 ]  | .62 [ 15.7 ] | .74 / [ 340 ]                     |
| PC050-H25D- _                       | .70 [ 17.8 ]  | .50 [ 12.7 ]                      | .71 [ 17.9 ]  |              | .83 / [ 380 ]                     |
| PC062-H25D- _                       | .82 [ 20.8 ]  | .62 [ 15.8 ]                      | .77 [ 19.5 ]  |              | .92 / [ 420 ]                     |
| PC075-H25D- _                       | .95 [ 24.1 ]  | .75 [ 19.1 ]                      | .83 [ 21.1 ]  |              | 1.02 / [ 465 ]                    |
| PC087-H25D- _                       | 1.07 [ 27.2 ] | .87 [ 22.1 ]                      | .89 [ 22.7 ]  |              | 1.11 / [ 505 ]                    |
| PC100-H25D- _                       | 1.20 [ 30.5 ] | 1.00 [ 25.4 ]                     | .96 [ 24.3 ]  |              | 1.21 / [ 550 ]                    |
| PC112-H25D- _                       | 1.33 [ 33.8 ] | 1.12 [ 28.5 ]                     | 1.02 [ 25.8 ] |              | 1.29 / [ 585 ]                    |
| PC125-H25D- _                       | 1.45 [ 36.8 ] | 1.25 [ 31.8 ]                     | 1.08 [ 27.4 ] |              | 1.37 / [ 620 ]                    |

DIMENSIONS IN BRACKETS ARE METRIC [ mm ]

CAD FILENAME/LAYERS

G035971D\_DC\_GB2320CA/00B

**PANDUIT**

CORP.

TINLEY PARK, ILLINOIS

PAN-CLAMP  
(PC\_\_\_-H25D- \_)

| REV | DATE     | BY  | CHK | DESCRIPTION                                                       | ECN      | R   | CUST | SUP |
|-----|----------|-----|-----|-------------------------------------------------------------------|----------|-----|------|-----|
| 00B | 02/24/09 | GDH |     | CHANGED REVISION STYLE AND FILE NAME<br>FORMAT. ADDED COLUMN "C". | GB2320CA | 00B |      |     |
| 5   | 5/9/01   | KLN |     | UPDATED PART WEIGHTS, E, AND W DIMENSIONS                         | GB2320CA | 5   |      |     |
| 4   | 3/22/01  | KLN |     | UPDATED PRODUCT PART NUMBERS                                      | GB2320CA | 4   |      |     |

UNLESS OTHERWISE SPECIFIED,  
DIMENSIONAL TOLERANCES ARE:  
(.X) ±0.05 [ 1.3 ] (.XXX) ±0.010 [ 0.25 ]  
(.XX) ±0.02 [ 0.5 ] ANGLES ± 5°

UNLESS OTHERWISE SPECIFIED,  
ALL DIMENSIONS ARE GIVEN  
IN INCHES, THIRD ANGLE PROJECTION.

DRAWN BY JAD

MAT'L:

SCALE 3/4

DATE 4-26-00

WEATHER RESISTANT  
IMPACT MODIFIED  
NYLON 6/6

DRAWING NO.

GB2320CA

DWG  
A  
SIZE