

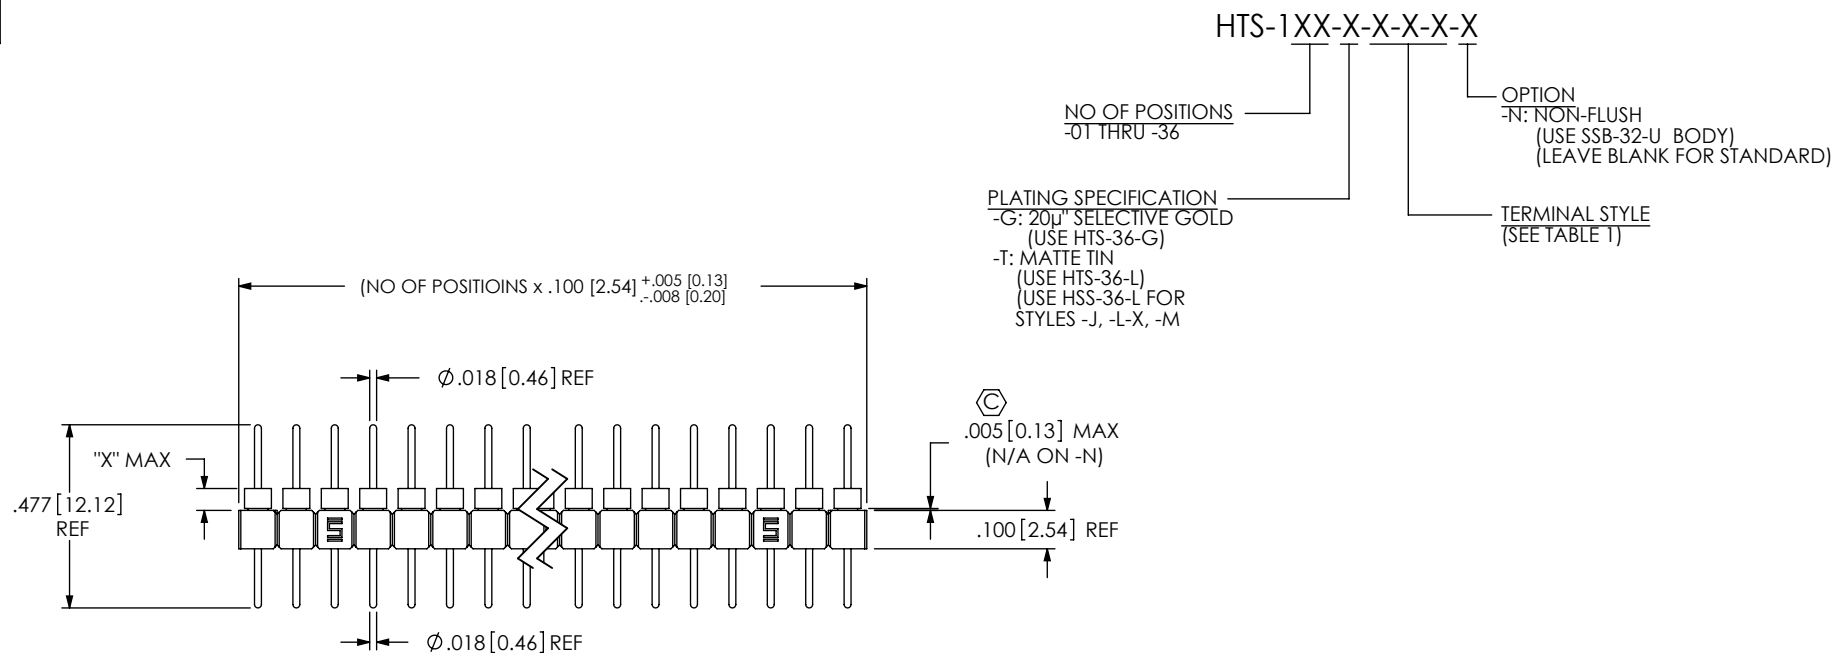
DO NOT
SCALE FROM
THIS PRINTFIG 1
HTS-120-X-AA-1 SHOWN

TABLE 1

TERMINAL STYLE	TERMINAL	SEE FIG NO -XX	SHEET	BODY	"X" (-N OPTION ONLY)	PACKAGING TUBE	PLUG
-AA	T-1R5-X	1	1	HTS-36-X	0.028 [0.71]	PT-1-24-01-24	TP-24
-A	T-1R0-X	2	2	HTS-36-X	0.028 [0.71]	PT-1-24-01-24	TP-24
-A-1	T-1R7-1-X	3	2	HTS-36-X	0.028 [0.71]	PT-1-24-01-24	TP-24
-A-2	T-1R7-2-X	4	2	HTS-36-X	0.028 [0.71]	PT-1-24-01-24	TP-24
-B	T-1R1-X	5	2	HTS-36-X	0.210 [5.33]	PT-1-24-01-24	TP-24
-B-2	T-1R8-2-X	6	2	HTS-36-X	0.210 [5.33]	N/A	N/A
-C	T-1R2-X	7	2	HTS-36-X	0.035 [0.89]	PT-1-24-01-24	TP-24
-C-1	T-1R9-1-X	8	2	HTS-36-X	0.035 [0.89]	N/A	N/A
-C-2	T-1R9-2-X	9	3	HTS-36-X	0.035 [0.89]	N/A	N/A
-D-1-1	T-1S4-1-1-X	10	3	HTS-36-X	0.030 [0.76]	PT-1-24-10-03	TP-03
-D-1-2	T-1S4-1-2-X	11	3	HTS-36-X	0.030 [0.76]	PT-1-24-02-03	TP-24
-E	T-1R12-X	12	3	HTS-36-X	N/A	N/A	N/A
-G-1	T-1R5-1-X	14	3	HTS-36-X	N/A	PT-1-24-01-24	TP-24
-J	S-1P1-X	15	4	HSS-36-L	0.038 [0.97]	PT-1-24-01-23	TP-12
-K	T-1R12-X	16	4	HTS-36-X	0.030 [0.76]	N/A	N/A
-L-1	S-1W1-1-X	17	4	HSS-36-L	0.038 [0.97]	N/A	N/A
-L-2	S-1W1-2-X	18	4	HSS-36-L	0.038 [0.97]	N/A	N/A
-L-3	S-1W1-3-X	19	4	HSS-36-L	0.038 [0.97]	N/A	N/A
-N	T-1R5-1-X	20	4	HTS-36-X	N/A	N/A	N/A

NOTES:

1. Ⓢ REPRESENTS A CRITICAL DIMENSION.
2. MAXIMUM ALLOWABLE BOW: .004[0.10] IN/IN TOP TO BOTTOM
.008[0.20] IN/IN SIDE TO SIDE.
3. MINIMUM PUSHOUT FORCE: 5 LBS.
4. MAXIMUM ALLOWABLE TOE IN/OUT OF TERMINALS: 2°.
5. MAXIMUM ALLOWABLE FLASH AFTER REMOVAL OF CROSS BARS: .005[0.13].
6. FOR LEAD STYLES PACKAGED IN TUBES: PACKAGE -05 THRU -36 POSITIONS IN TUBES;
LEAD PACKAGE POSITIONS -01 THRU -04 (SEE TABLE 1).
7. MAXIMUM ALLOWABLE FLASH: .010[0.25].

UNLESS OTHERWISE SPECIFIED,
DIMENSIONS ARE IN INCHES.

TOLERANCES ARE:

DECIMALS

ANGLES

.XX: ±.01 [.3]

2°

.XXX: ±.005 [.13]

.XXXX: ±.0020 [.051]

PROPRIETARY NOTE

THIS DOCUMENT CONTAINS INFORMATION
CONFIDENTIAL AND PROPRIETARY TO
SAMTEC, INC. AND SHALL NOT BE REPRODUCED
OR TRANSFERRED TO OTHER DOCUMENTS OR
DISCLOSED TO OTHERS OR USED FOR ANY
PURPOSE OTHER THAN THAT WHICH IT WAS
OBTAINED WITHOUT THE EXPRESSED WRITTEN
CONSENT OF SAMTEC, INC.

samtec

520 PARK EAST BLVD, NEW ALBANY, IN 47150
PHONE: 812-944-6733 FAX: 812-948-5047
e-Mail: info@SAMTEC.com code 55322

MATERIAL:

DO NOT SCALE DRAWING
INSULATOR: LCP, UL 94 V0, COLOR: BLACK
TERMINAL: BRASS, 1/2 HARD

SHEET SCALE: 2:1

DESCRIPTION:

HIGH TEMP, TERMINAL STRIP ASSEMBLY

DWG. NO.

HTS-1XX-X-X-X-X-X

BY: L.W.

01/05/1984

SHEET 1 OF 4

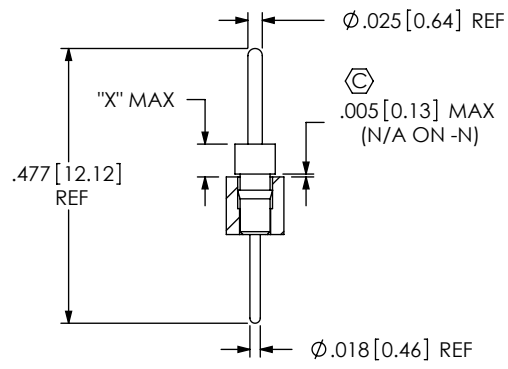


FIG 2
TERMINAL STYLE -A
UNLESS OTHERWISE SHOWN,
SAME AS FIG1

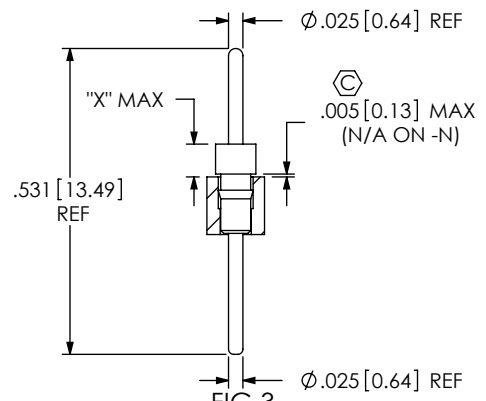


FIG 3
TERMINAL STYLE -A-1
UNLESS OTHERWISE SHOWN,
SAME AS FIG1

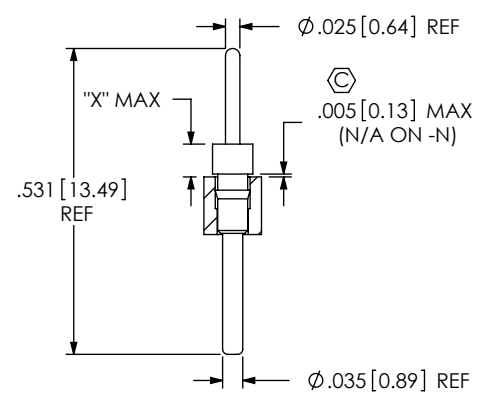


FIG 4
TERMINAL STYLE -A-2
UNLESS OTHERWISE SHOWN,
SAME AS FIG1

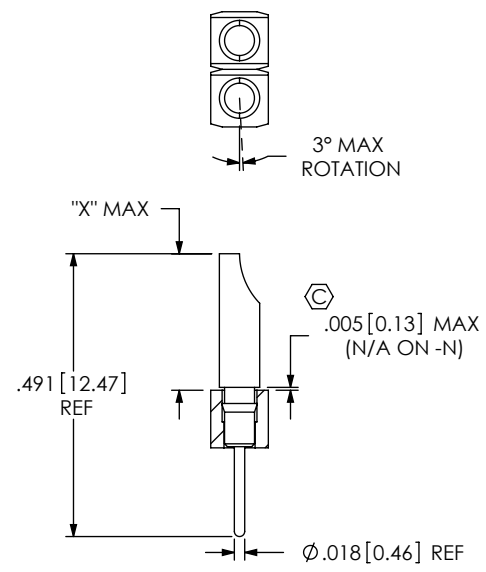


FIG 5
TERMINAL STYLE -B
UNLESS OTHERWISE SHOWN,
SAME AS FIG1

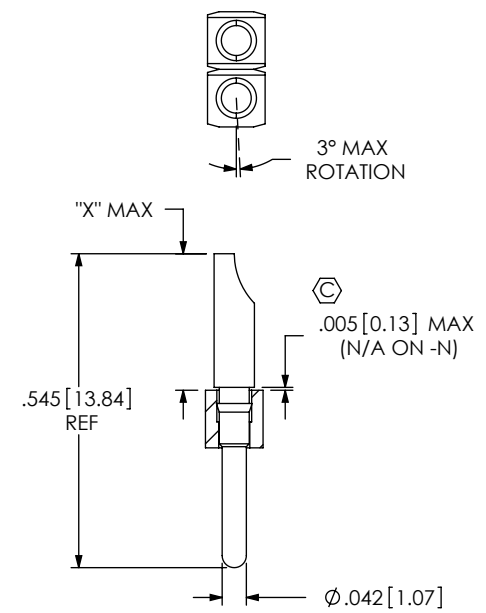


FIG 6
TERMINAL STYLE -B-2
UNLESS OTHERWISE SHOWN,
SAME AS FIG1

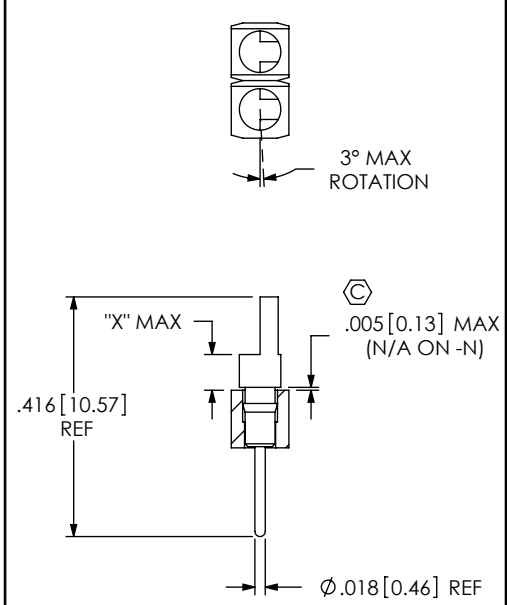


FIG 7
TERMINAL STYLE -C
UNLESS OTHERWISE SHOWN,
SAME AS FIG1

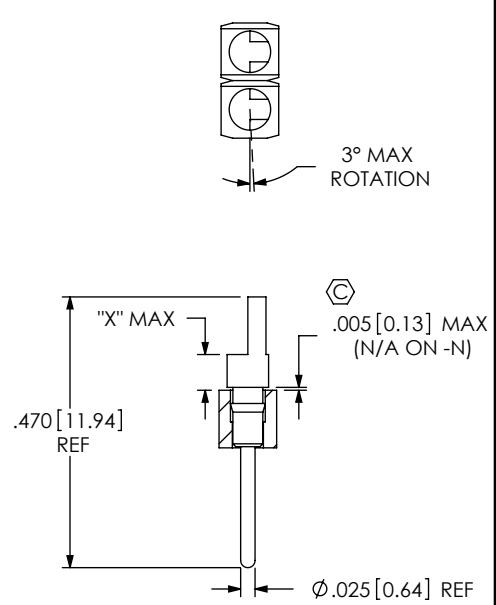


FIG 8
TERMINAL STYLE -C-1
UNLESS OTHERWISE SHOWN,
SAME AS FIG1

PROPRIETARY NOTE
THIS DOCUMENT CONTAINS INFORMATION
CONFIDENTIAL AND PROPRIETARY TO
SAMTEC, INC. AND SHALL NOT BE REPRODUCED
OR TRANSFERRED TO OTHER DOCUMENTS OR
DISCLOSED TO OTHERS OR USED FOR ANY
PURPOSE OTHER THAN THAT WHICH IT WAS
OBTAINED WITHOUT THE EXPRESSED WRITTEN
CONSENT OF SAMTEC, INC.

DO NOT SCALE DRAWING

SHEET SCALE: 3:1

samtec
520 PARK EAST BLVD, NEW ALBANY, IN 47150
PHONE: 812-944-6733 FAX: 812-948-5047
e-Mail: info@SAMTEC.com code 55322

DESCRIPTION:
HIGH TEMP, TERMINAL STRIP ASSEMBLY

DWG. NO.
HTS-1XX-X-X-X-X-X

BY: L.W. 01/05/1984 SHEET 2 OF 4

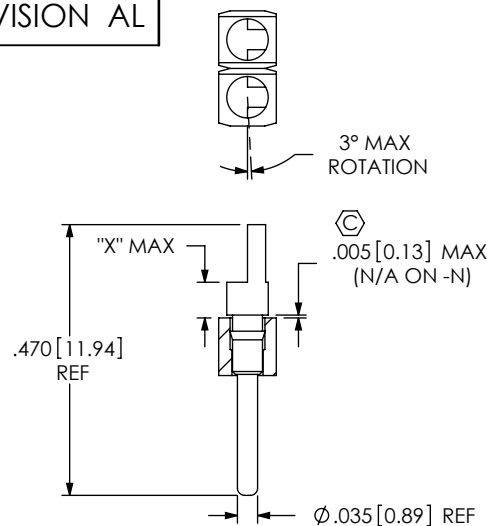


FIG 9
TERMINAL STYLE -C-2
UNLESS OTHERWISE SHOWN,
SAME AS FIG1

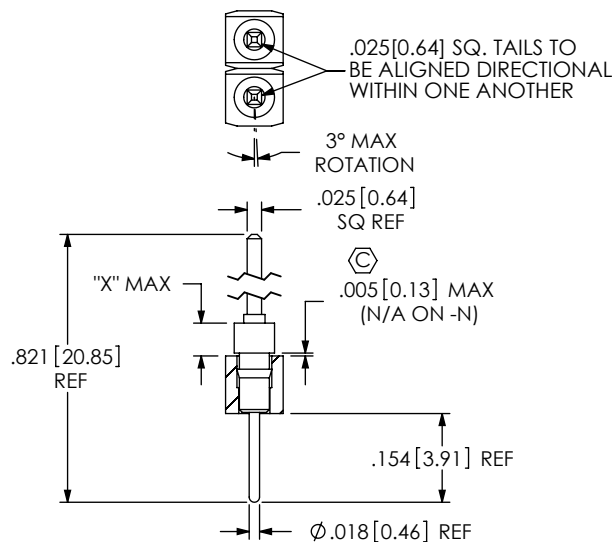


FIG 10
TERMINAL STYLE -D-1-1
UNLESS OTHERWISE SHOWN,
SAME AS FIG1

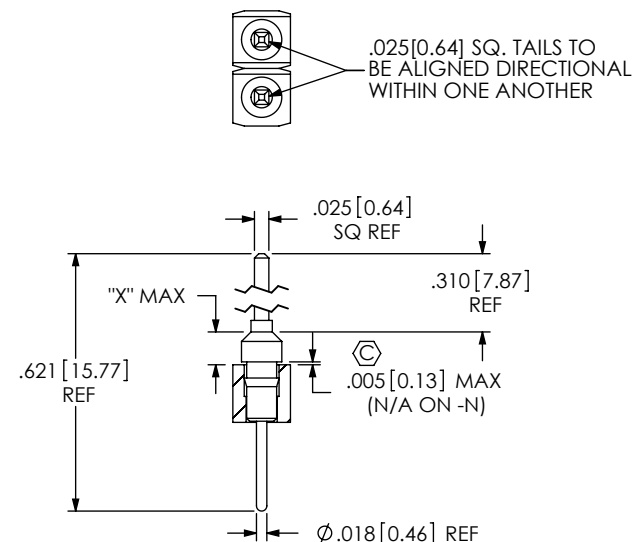


FIG 11
TERMINAL STYLE -D-1-2
UNLESS OTHERWISE SHOWN,
SAME AS FIG1

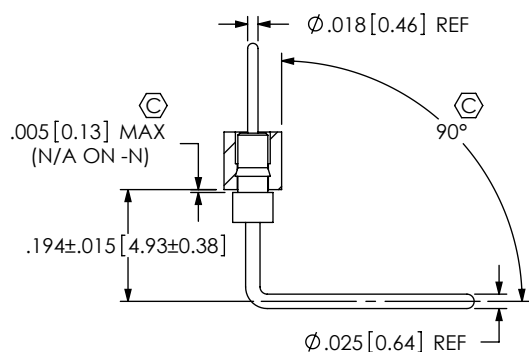


FIG 12
TERMINAL STYLE -E
UNLESS OTHERWISE SHOWN,
SAME AS FIG1

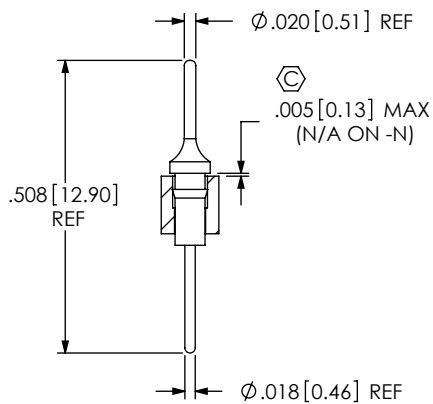


FIG 14
TERMINAL STYLE -G-1
UNLESS OTHERWISE SHOWN,
SAME AS FIG1

PROPRIETARY NOTE
THIS DOCUMENT CONTAINS INFORMATION
CONFIDENTIAL AND PROPRIETARY TO
SAMTEC, INC. AND SHALL NOT BE REPRODUCED
OR TRANSFERRED TO OTHER DOCUMENTS OR
DISCLOSED TO OTHERS OR USED FOR ANY
PURPOSE OTHER THAN THAT WHICH IT WAS
OBTAINED WITHOUT THE EXPRESSED WRITTEN
CONSENT OF SAMTEC, INC.

DO NOT SCALE DRAWING

SHEET SCALE: 3:1

samtec

520 PARK EAST BLVD, NEW ALBANY, IN 47150
PHONE: 812-944-6733 FAX: 812-948-5047
e-Mail: info@SAMTEC.com code 55322

DESCRIPTION:
HIGH TEMP, TERMINAL STRIP ASSEMBLY

DWG. NO.
HTS-1XX-X-X-X-X-X

BY: L.W. 01/05/1984 SHEET 3 OF 4

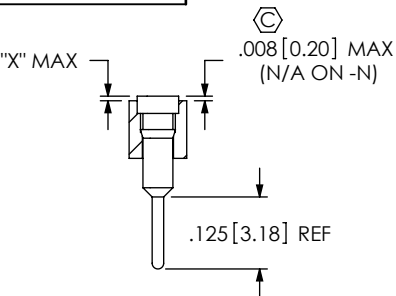


FIG 15
TERMINAL STYLE -J
UNLESS OTHERWISE SHOWN,
SAME AS FIG1

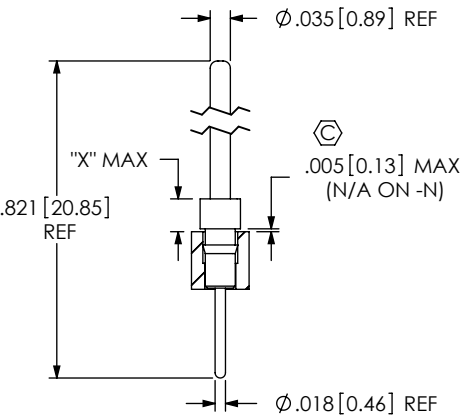


FIG 16
TERMINAL STYLE -K
UNLESS OTHERWISE SHOWN,
SAME AS FIG1

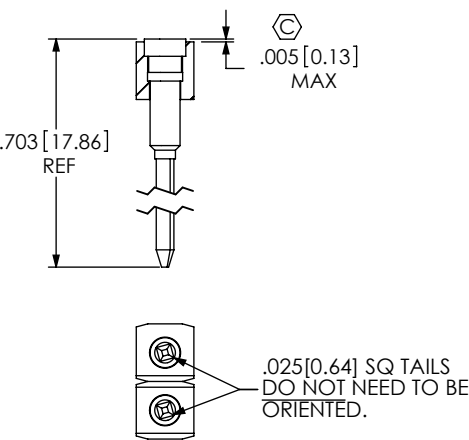


FIG 17
TERMINAL STYLE -L-1
UNLESS OTHERWISE SHOWN,
SAME AS FIG1

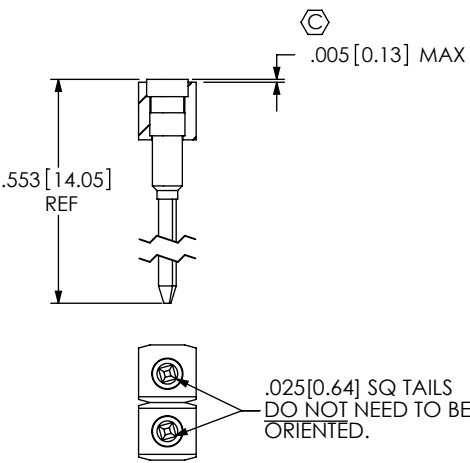


FIG 18
TERMINAL STYLE -L-2
UNLESS OTHERWISE SHOWN,
SAME AS FIG1

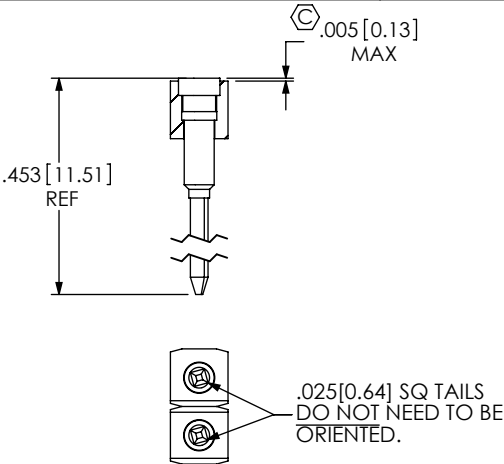


FIG 19
TERMINAL STYLE -L-3
UNLESS OTHERWISE SHOWN,
SAME AS FIG1

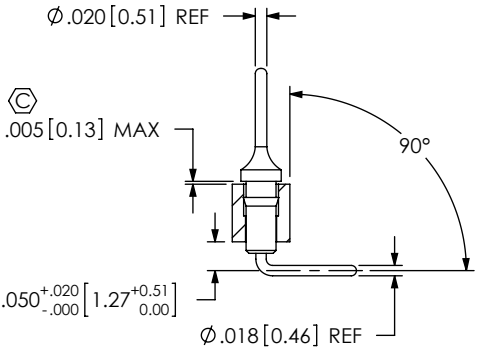


FIG 20
TERMINAL STYLE -N
UNLESS OTHERWISE SHOWN,
SAME AS FIG1

PROPRIETARY NOTE
THIS DOCUMENT CONTAINS INFORMATION
CONFIDENTIAL AND PROPRIETARY TO
SAMTEC, INC. AND SHALL NOT BE REPRODUCED
OR TRANSFERRED TO OTHER DOCUMENTS OR
DISCLOSED TO OTHERS OR USED FOR ANY
PURPOSE OTHER THAN THAT WHICH IT WAS
OBTAINED WITHOUT THE EXPRESSED WRITTEN
CONSENT OF SAMTEC, INC.

DO NOT SCALE DRAWING

SHEET SCALE: 3:1

samtec

520 PARK EAST BLVD, NEW ALBANY, IN 47150
PHONE: 812-944-6733 FAX: 812-948-5047
e-Mail: info@SAMTEC.com code 55322

DESCRIPTION:
HIGH TEMP, TERMINAL STRIP ASSEMBLY

DWG. NO.
HTS-1XX-X-X-X-X-X

BY: L.W. 01/05/1984 SHEET 4 OF 4