

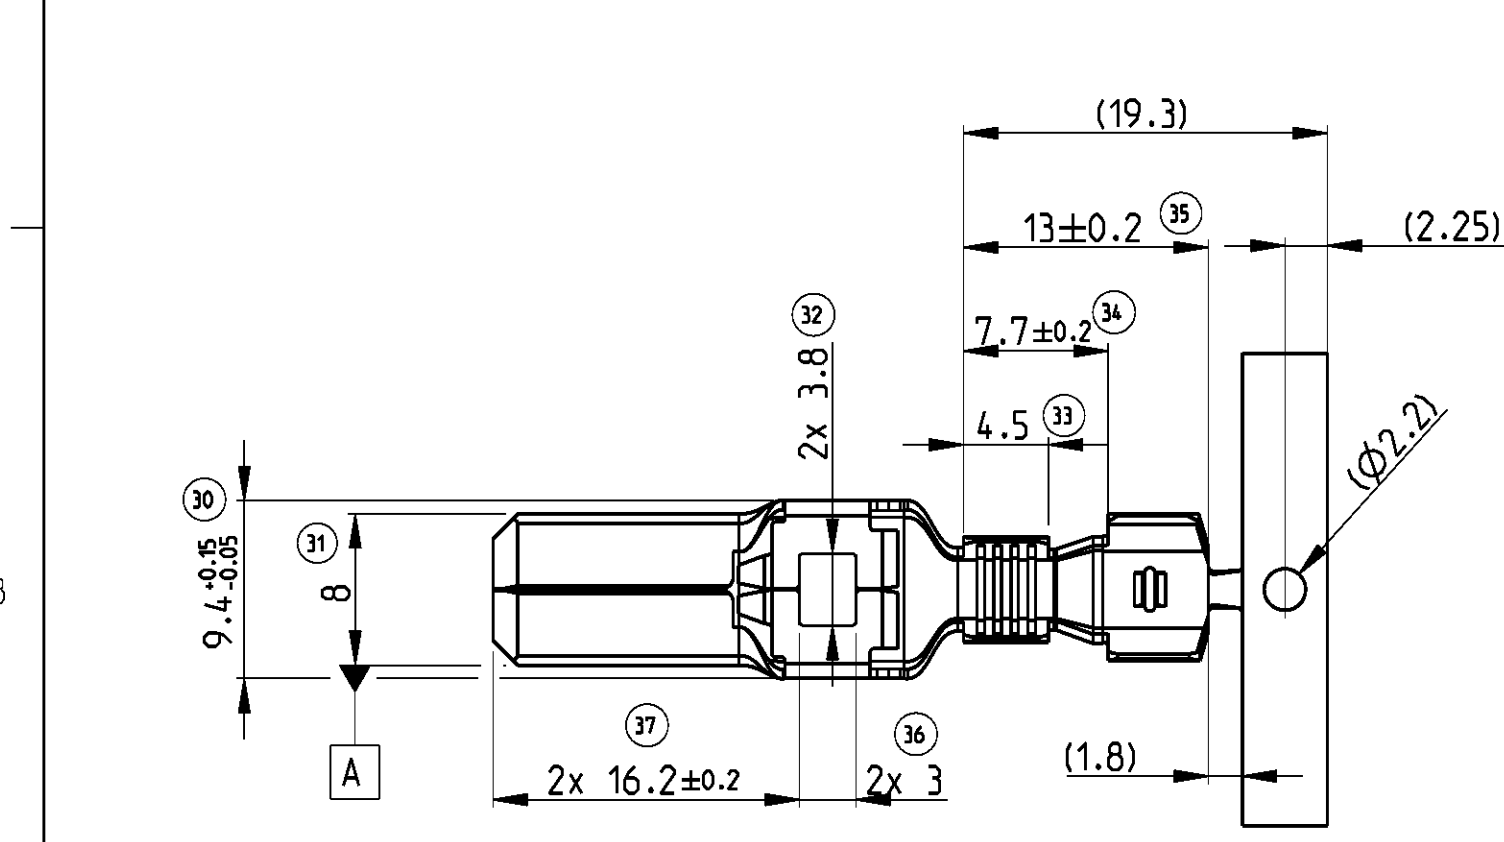
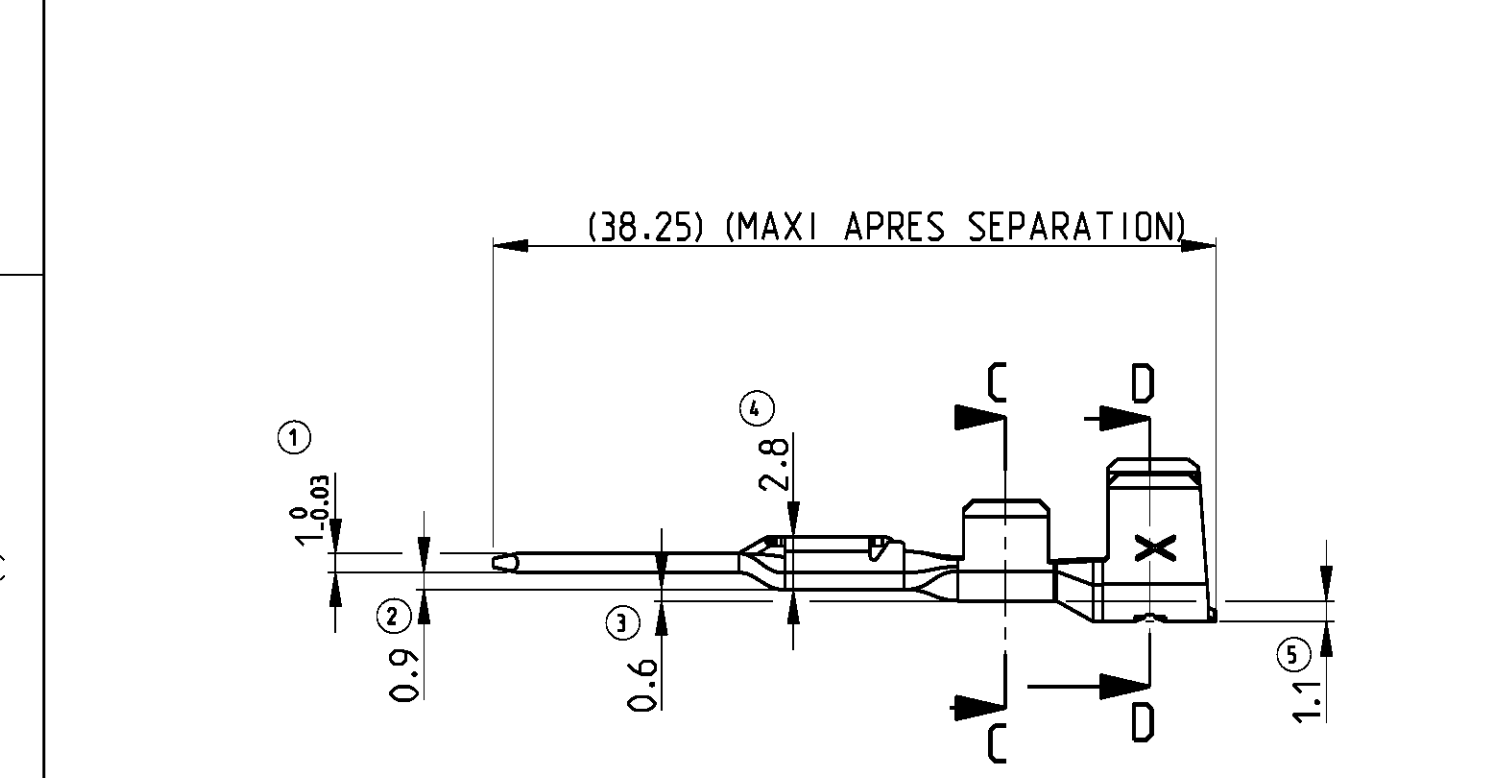
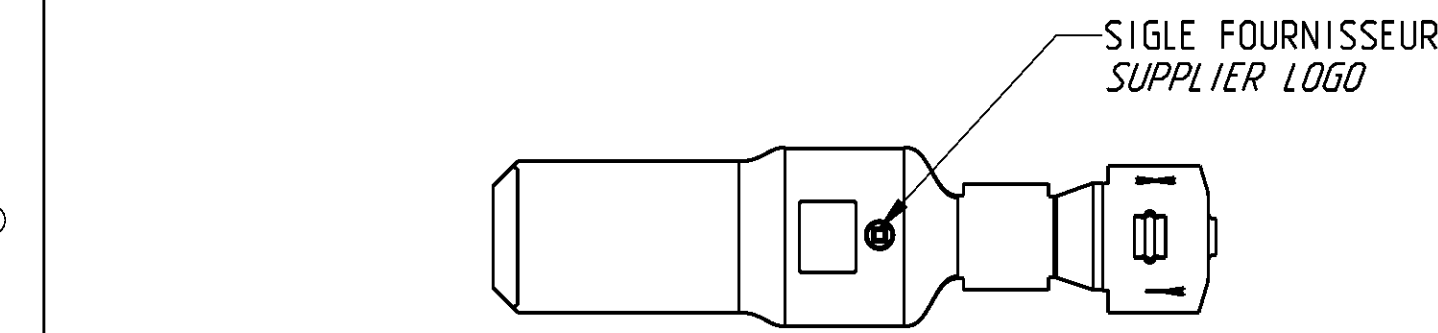


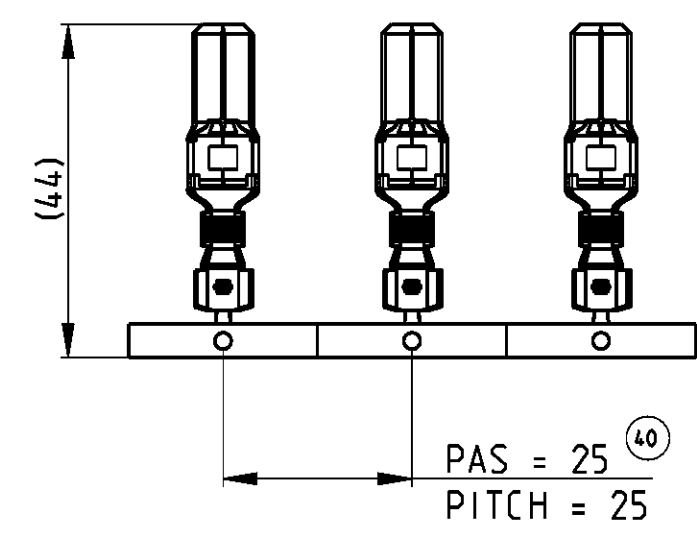


PRODUIT ASSOCIE / APPLIED PRODUCT			
DESIGNATION DES JOINTS SEALS DESCRIPTION	REFERENCE / PN TYCO Electronics	REFERENCE / PN CUSTOMER	COULEUR COLOR
JOINT UNIFILAIRE NG9K 2.5 A 5 MM2 NG9K SINGLE WIRE SEAL 2.5 TO 5 MM2	1544970-1		MARRON / BROWN
INTERFACE MONTABILITE / INTERFACE CAVITY			
1801558			

COUPE C-C
SECTION C-C

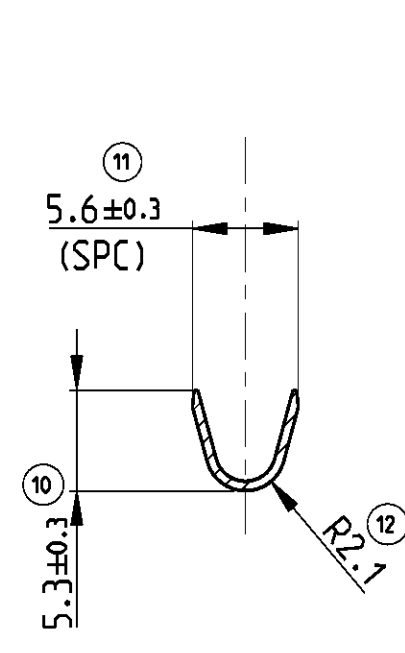

COUPE D-D
SECTION D-D

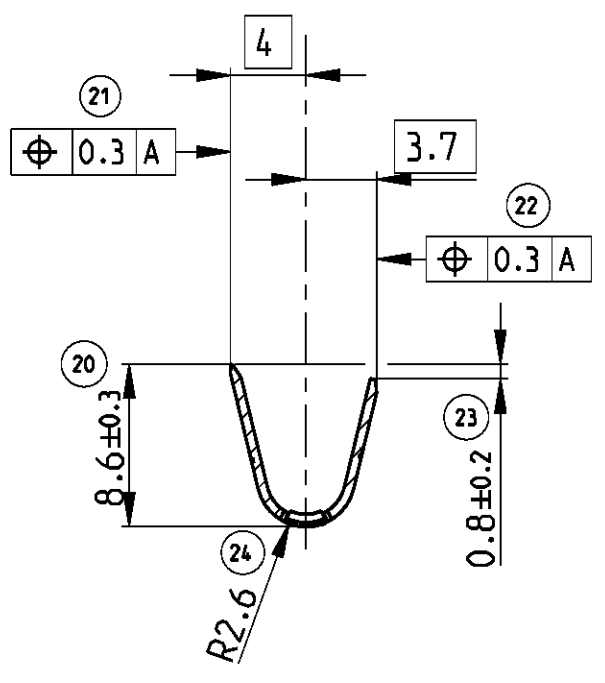

Y = IDENTIFICATION MATIERE
EN Cu MICRO ALLIE, VOIR TABLEAU
Y = MATERIAL IN Cu MICRO ALLOY
SEE DESCRIPTION IN TABLE

IDENTIFICATION DE LA GAMME
"A" = DE 2.5 A 4 MM2
WIRE RANGE IDENTIFICATION
"A" = FROM 2.5 TO 4 MM2

NOTA		NOTES	
1	(X) = POUR INFORMATION	1	(X) = FOR INFORMATION
2	CONDITIONNEMENT : VOIR SPECIFICATION 107-15603	2	PACKAGING : SEE SPECIFICATION 107-15603
3	SPC = DIMENSION SUIVIE EN SPC	3	SPC = DIMENSION WITH MANUFACTURING CONTROL

REFERENCE / PN TYCO Electronics	REFERENCE CLIENT PN CUSTOMER	Y : REPERE MATIERE MATERIAL REPERE	MATIERE MATERIAL	TRAITEMENT DE SURFACE HEAT TREATMENT
1544967-1		S	CuSnMg SELON SPECIFICATION: 100-421 H02 CuSnMg ACCORDING TO SPECIFICATION: 100-421 H02	PRE-ETAME SnAg DE 1 A 3µ SELON SPECIFICATION 112-73-2 PRE-TINNED SnAg FROM 1 TO 3µ ACCORDING SPECIFICATION 112-73-2
1544967-2		T		PRE-ARGENTE Ag DE 1 A 3µ SELON SPECIFICATIONS 212-7, 112-32 ET 118-91 PRE-SILVERED Ag FROM 1 TO 3µ ACCORDING SPECIFICATIONS 212-7, 112-32 AND 118-91

THIS DRAWING IS A CONTROLLED DOCUMENT FOR TYCO ELECTRONICS CORPORATION
IT IS SUBJECT TO CHANGE AND THE CONTROLLING ENGINEERING ORGANIZATION
SHOULD BE CONTACTED FOR THE LATEST REVISION.
CE PLAN EST UN DOCUMENT CONTRÔLÉ PAR AND INCORPORATION.
IL EST SUSCEPTIBLE D'ÊTRE MODIFIÉ. CONTACTER LE SERVICE
TECHNIQUE D'AMÉRIQUE POUR OBTENIR LA DERNIÈRE RÉVISION.

DIMENSIONS:
mm

MATERIAL
MATIERE

SEE TABLE

TOLERANCES UNLESS
OTHERWISE SPECIFIED:
TOLERANCES NON SPECIFIÉES
(SAUF INDICATION DE DÉCIMALES)

1. PLC DEC ±

2. PLC DEC ±0.1

3. PLC DEC ±

4. PLC DEC ±

ANGLES
FINISH
FINITION

SEE TABLE

DWN/DESSINE
P. FLORES
CHK/VERIFIE
L. CORONELLI
APVD/APPROUVE
J. DAHER

01FEB10
01FEB10
01FEB10

PRODUCT SPEC
SPEC. PRODUIT
108-15382

APPLICATION SPEC
SPEC. APPLICATION
114-15108

WEIGHT
MASSE APPROX.
0.002kg

CUSTOMER DRAWING /PLAN CLIENT

Tyco Electronics

Tyco Electronics France SAS
517, avenue de la Boisse, 73000 Chambéry

NAME
TITRE
LANGUETTE NG1+ - 2.5 A 4mm2
NG1+ TAB - WIRE RANGE 2.5 TO 4mm2

SIZE
FORMAT
A2

CAGE CODE
00779

DRAWING NO
NO PLAN
C=1544967

RESTRICTED TO
RESERVE A
-

UNIQUEMENT
POUR REFERENCE

SCALE
ECHELLE
5:2

SHEET
FEUILLE
1

OF
DE
1

REV
A

1471-9 (2/09)