


| REVISIONS |     |                           |           |     |      |
|-----------|-----|---------------------------|-----------|-----|------|
| P         | LTR | DESCRIPTION               | DATE      | DWN | APVD |
|           | AT1 | REVISED PER ECO-16-004223 | 19JUL2016 | NK  | MZ   |
|           | AT2 | REVISED PER ECO-17-008715 | 16JUN2017 | RS  | MZ   |

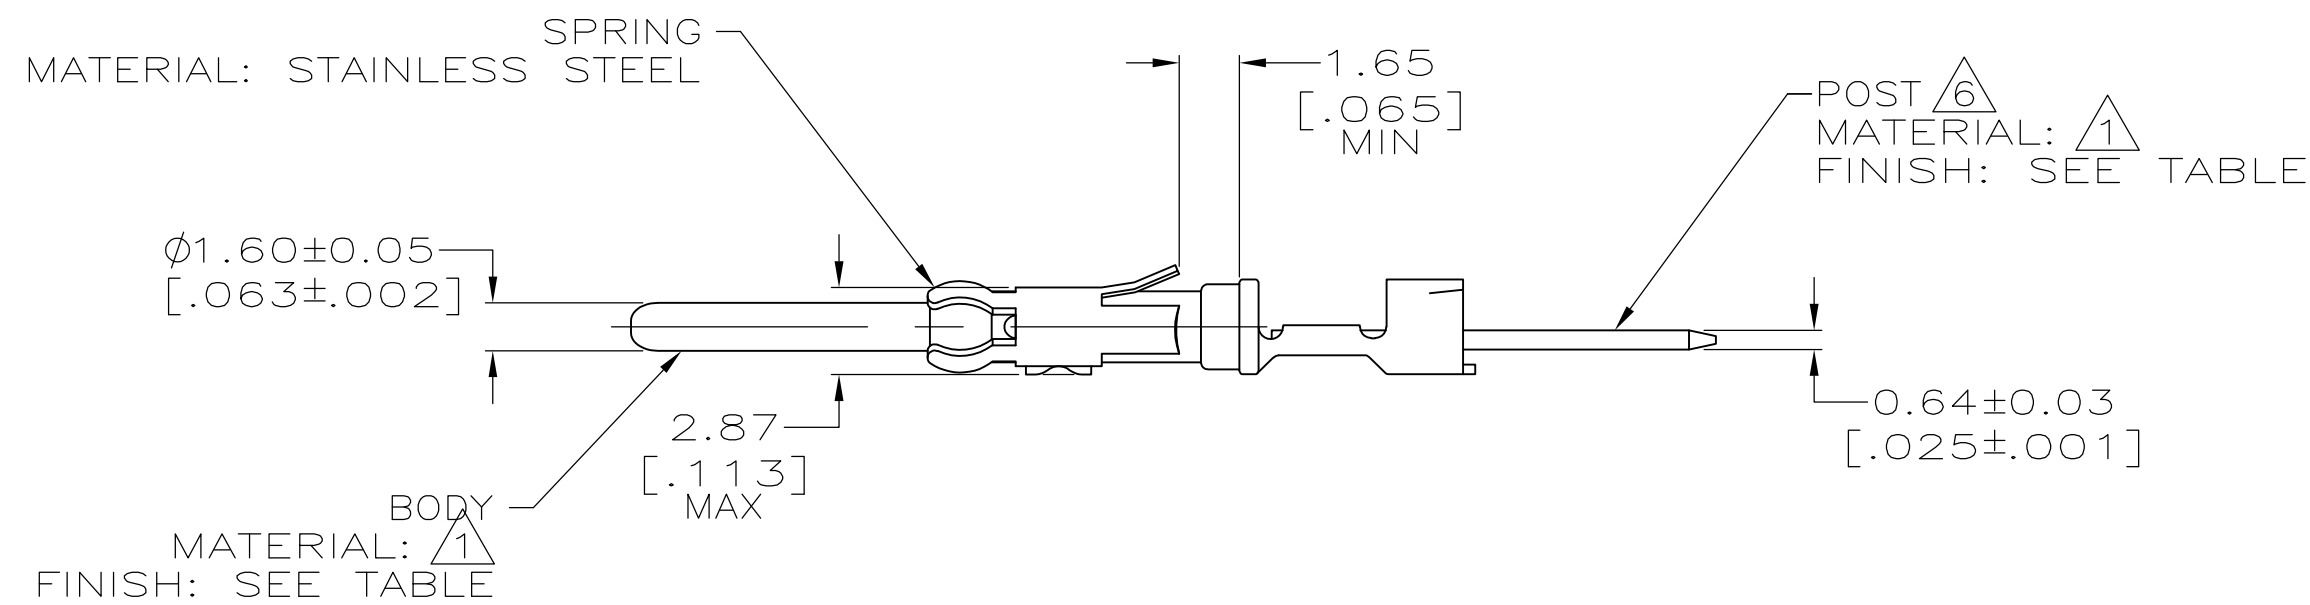

- |           |                                                                                       |                                                                                       |                                                                                       |                  |                  |                      |
|-----------|---------------------------------------------------------------------------------------|---------------------------------------------------------------------------------------|---------------------------------------------------------------------------------------|------------------|------------------|----------------------|
|           |    |    | 3                                                                                     | 46.08<br>[1.814] | 25.91<br>[1.020] | 6-66460-6            |
|           |    |    | 1                                                                                     | 35.97<br>[1.416] | 15.80<br>[.622]  | 6-66460-5            |
|           |    |    | 3                                                                                     | 46.08<br>[1.814] | 25.91<br>[1.020] | 6-66460-4            |
|           |    |    | 2                                                                                     | 41.28<br>[1.625] | 21.11<br>[.831]  | 6-66460-3            |
|           |    |    | 1                                                                                     | 35.97<br>[1.416] | 15.80<br>[.622]  | 6-66460-2            |
| OBSOLETE  |    |    | SPECIAL                                                                               | 33.40<br>[1.315] | 13.23<br>[.521]  | 6-66460-1            |
|           |    |    | SPECIAL                                                                               | 65.61<br>[2.583] | 45.44<br>[1.789] | 5-66460-0            |
|           |    |    | SPECIAL                                                                               | 57.73<br>[2.273] | 37.57<br>[1.479] | 4-66460-9            |
|           |    |    | SPECIAL                                                                               | 49.86<br>[1.963] | 29.69<br>[1.169] | 4-66460-8            |
|           |    |    | SPECIAL                                                                               | 68.60<br>[2.701] | 48.44<br>[1.907] | 3-66460-0            |
|           |    |    | SPECIAL                                                                               | 59.71<br>[2.351] | 39.55<br>[1.557] | 2-66460-9            |
|           |    |    | SPECIAL                                                                               | 50.82<br>[2.001] | 30.66<br>[1.207] | 2-66460-8            |
|           | OBSOLETE                                                                              |    |    | 1                | 34.80<br>[1.370] | 14.63<br>[.576]      |
|           |    |    | -                                                                                     | 34.77<br>[1.369] | 14.63<br>[.576]  | 2-66460-0            |
|           |    |    | SPECIAL                                                                               | 52.78<br>[2.078] | 32.61<br>[1.284] | 1-66460-9            |
| OBSOLETE  |    |    | 2                                                                                     | 41.28<br>[1.625] | 21.11<br>[.831]  | <del>1-66460-8</del> |
|           |   |   | 2                                                                                     | 41.28<br>[1.625] | 21.11<br>[.831]  | <del>1-66460-1</del> |
|           |  |  | SPECIAL                                                                               | 33.40<br>[1.315] | 13.23<br>[.521]  | 1-66460-0            |
|           |  |  | 3                                                                                     | 46.08<br>[1.814] | 25.91<br>[1.020] | 66460-9              |
|           |  |  | 2                                                                                     | 41.28<br>[1.625] | 21.11<br>[.831]  | 66460-8              |
|           |  |  | 1                                                                                     | 35.97<br>[1.416] | 15.80<br>[.622]  | 66460-7              |
|           | OBSOLETE                                                                              |  |  | 3                | 46.08<br>[1.814] | 25.91<br>[1.020]     |
| Y 66460-8 |  |  | 2                                                                                     | 41.28<br>[1.625] | 21.11<br>[.831]  | <del>66460-5</del>   |
|           |  |  | 1                                                                                     | 35.97<br>[1.416] | 15.80<br>[.622]  | 66460-4              |
|           |  |  | 3                                                                                     | 46.08<br>[1.814] | 25.91<br>[1.020] | 66460-3              |
|           |  |  | 2                                                                                     | 41.28<br>[1.625] | 21.11<br>[.831]  | 66460-2              |
|           |  |  | 1                                                                                     | 35.97<br>[1.416] | 15.80<br>[.622]  | 66460-1              |
|           | FINISH                                                                                | BODY FINISH                                                                           | NO OF TERM                                                                            | B                | A                | PART NUMBER          |

|                                                                                       |  |                                                                                               |  |   |  |
|---------------------------------------------------------------------------------------|--|-----------------------------------------------------------------------------------------------|--|---|--|
| THIS DRAWING IS A CONTROLLED DOCUMENT.                                                |  | DWN 06 JUN 96<br>C.REIFSNYDER<br>CHK 27 JUN 96<br>R.STONE<br>APVD 23 JUL 96<br>G.A.STEINHAUER |  |  TE Connectivity |  |
| DIMENSIONS:<br>MM [ INCHES ]                                                          |  | TOLERANCES UNLESS<br>OTHERWISE SPECIFIED:                                                     |  | NAME<br>PIN CONTACT, CRIMPED,<br>.062, .025 X .025 POSST,<br>M SERIES                                 |  |
|  |  | PRODUCT SPEC<br>—                                                                             |  |   |  |
| 0 PLC ± —<br>1 PLC ± —<br>2 PLC ± 0.25 [.010]<br>3 PLC ± —<br>4 PLC ± —<br>ANGLES ± — |  | APPLICATION SPEC<br>—                                                                         |  |   |  |
| MATERIAL<br>SEE CALLOUTS                                                              |  | FINISH<br>SEE CALLOUTS                                                                        |  | SIZE<br>A2                                                                                            |  |
|                                                                                       |  | WEIGHT<br>—                                                                                   |  | CAGE CODE<br>00779                                                                                    |  |
|                                                                                       |  | CUSTOMER DRAWING                                                                              |  | DRAWING NO<br>G-66460                                                                                 |  |
|                                                                                       |  |                                                                                               |  | RESTRICTED TO<br>—                                                                                    |  |
|                                                                                       |  |                                                                                               |  | SCALE 4:1<br>SHEET 1 of 2<br>REV AT2                                                                  |  |

4

3

2

1

THIS DRAWING IS UNPUBLISHED.

RELEASED FOR PUBLICATION

© COPYRIGHT - By - ALL RIGHTS RESERVED.

REVISIONS

| P | LTR | DESCRIPTION | DATE | DWN | APVD |
|---|-----|-------------|------|-----|------|
|   | -   | SEE SHEET 1 | -    | -   | -    |

7

4

SPECIAL

33.40  
[ 1.315 ]

13.23  
[.521]

6-66460-8

7

8

2

41.28  
[ 1.625 ]

21.11  
[.831]

6-66460-7

POST  
FINISH

BODY  
FINISH

NO OF  
TERM

B

A

PART  
NUMBER

THIS DRAWING IS A CONTROLLED DOCUMENT.

DIMENSIONS:  
MM [ INCHES ]

MATERIAL  
SEE CALLOUTS

FINISH  
SEE CALLOUTS

TOLERANCES UNLESS  
OTHERWISE SPECIFIED:

0 PLC ± -

1 PLC ± -

2 PLC ± 0.25 [.010]

3 PLC ± -

4 PLC ± -

ANGLES ± -

DWN  
C.REIFSNYDER  
06 JUN 96

CHK  
R.STONE  
27 JUN 96

APVD  
G.A.STEINHAUER  
23 JUL 96

PRODUCT SPEC  
—

APPLICATION SPEC  
—

WEIGHT

CUSTOMER DRAWING

TE Connectivity

PIN CONTACT, CRIMPED,  
.062, .025 X .025 POSST,  
M SERIES

SIZE  
A2

CAGE CODE  
00779

DRAWING NO  
C=66460

RESTRICTED TO  
—

SCALE  
4:1

SHEET  
2 of 2

REV  
AT2

1471-9 (1/15)

66460