


COVER
AS INSTALLED

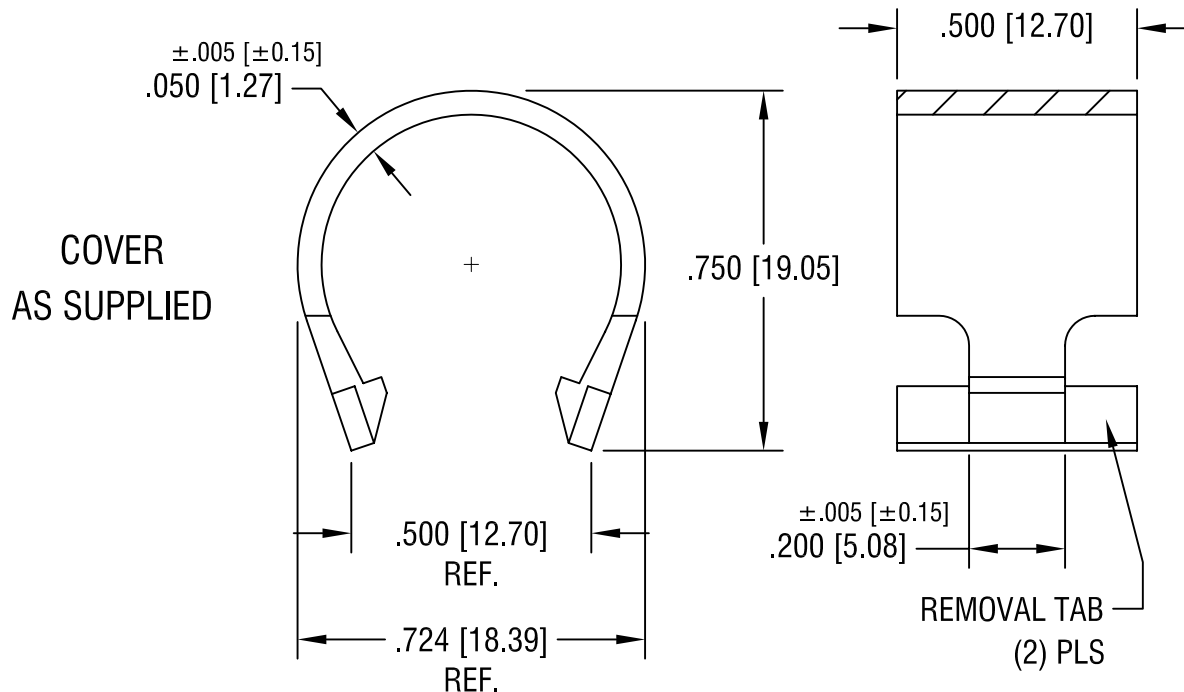

COVER
AS SUPPLIED

KEYSTONE ELECTRONICS CORP.

ASTORIA, N.Y. 11105-2017

PART NAME

BATTERY HOLDER COVER

MATERIAL

PBT UL 94V-0, BLACK

FINISH

-

DRN BY

BOONE

DATE

5.27.93

APPD

LN

SCALE

2.5X

TOLERANCES

INCH [MM]

DECIMAL $\pm .010$ [± 0.25]

ANGULAR $\pm 1^\circ$

UNLESS OTHERWISE SPECIFIED

CODE

C

DWG NO.

1029C

4.3.02 CHANGE AS PER ECN 02-029

A

DATE

DESCRIPTION

REV.