

|     |      |           |     |                           |         |     |      |
|-----|------|-----------|-----|---------------------------|---------|-----|------|
| LOC | DIST | REVISIONS |     |                           |         |     |      |
| CM  | 00   | P         | LTR | DESCRIPTION               | DATE    | DWN | APVD |
|     |      |           | D2  | REVISED PER ECO-11-004587 | 11MAR11 | RK  | HMR  |

△1 MATERIAL:  
BASE: THERMOPLASTIC POLYESTER,UL 94V-O (NATURAL).

POST: COPPER ALLOY (TIN OR TIN LEAD PLATED,.000150 MIN THK).

② ONE HOLE MAY BE UNDERSIZED (.032-.035 DIA) FOR ASSEMBLY RETENTION DURING WAVE SOLDERING.

3 PARTS MUST COMPLY WITH AMP SOLDERABILITY SPEC 109-11-2.

4 PLASTIC AROUND POST PERMISSIBLE IN THIS AREA ONLY.

 DIMENSION APPLIES WHEN HEADER IS HELD FLAT.

6 MEASURED AT -A-

 COORDINATE DIMENSION APPLIES FROM CENTER OF ACTUAL FEATURE.



 RADIUS AT TIP PERMITTED, BOTH ENDS.

9 POST MUST WITHSTAND 3.0 LB MIN AXIAL FORCE IN BOTH DIRECTIONS WITHOUT DISLODGING.

 SOLDER SIDE OF BOARD IS SHOWN.


△11 DIMENSION SHOULD BE .060 MIN WHEN MATING WITH A MTA 100 CONNECTOR ASSEMBLY OR A CST 100 CONNECTOR.

12. AMP LOGO MAY OR MAY NOT APPEAR ON MOLDING HOUSING.

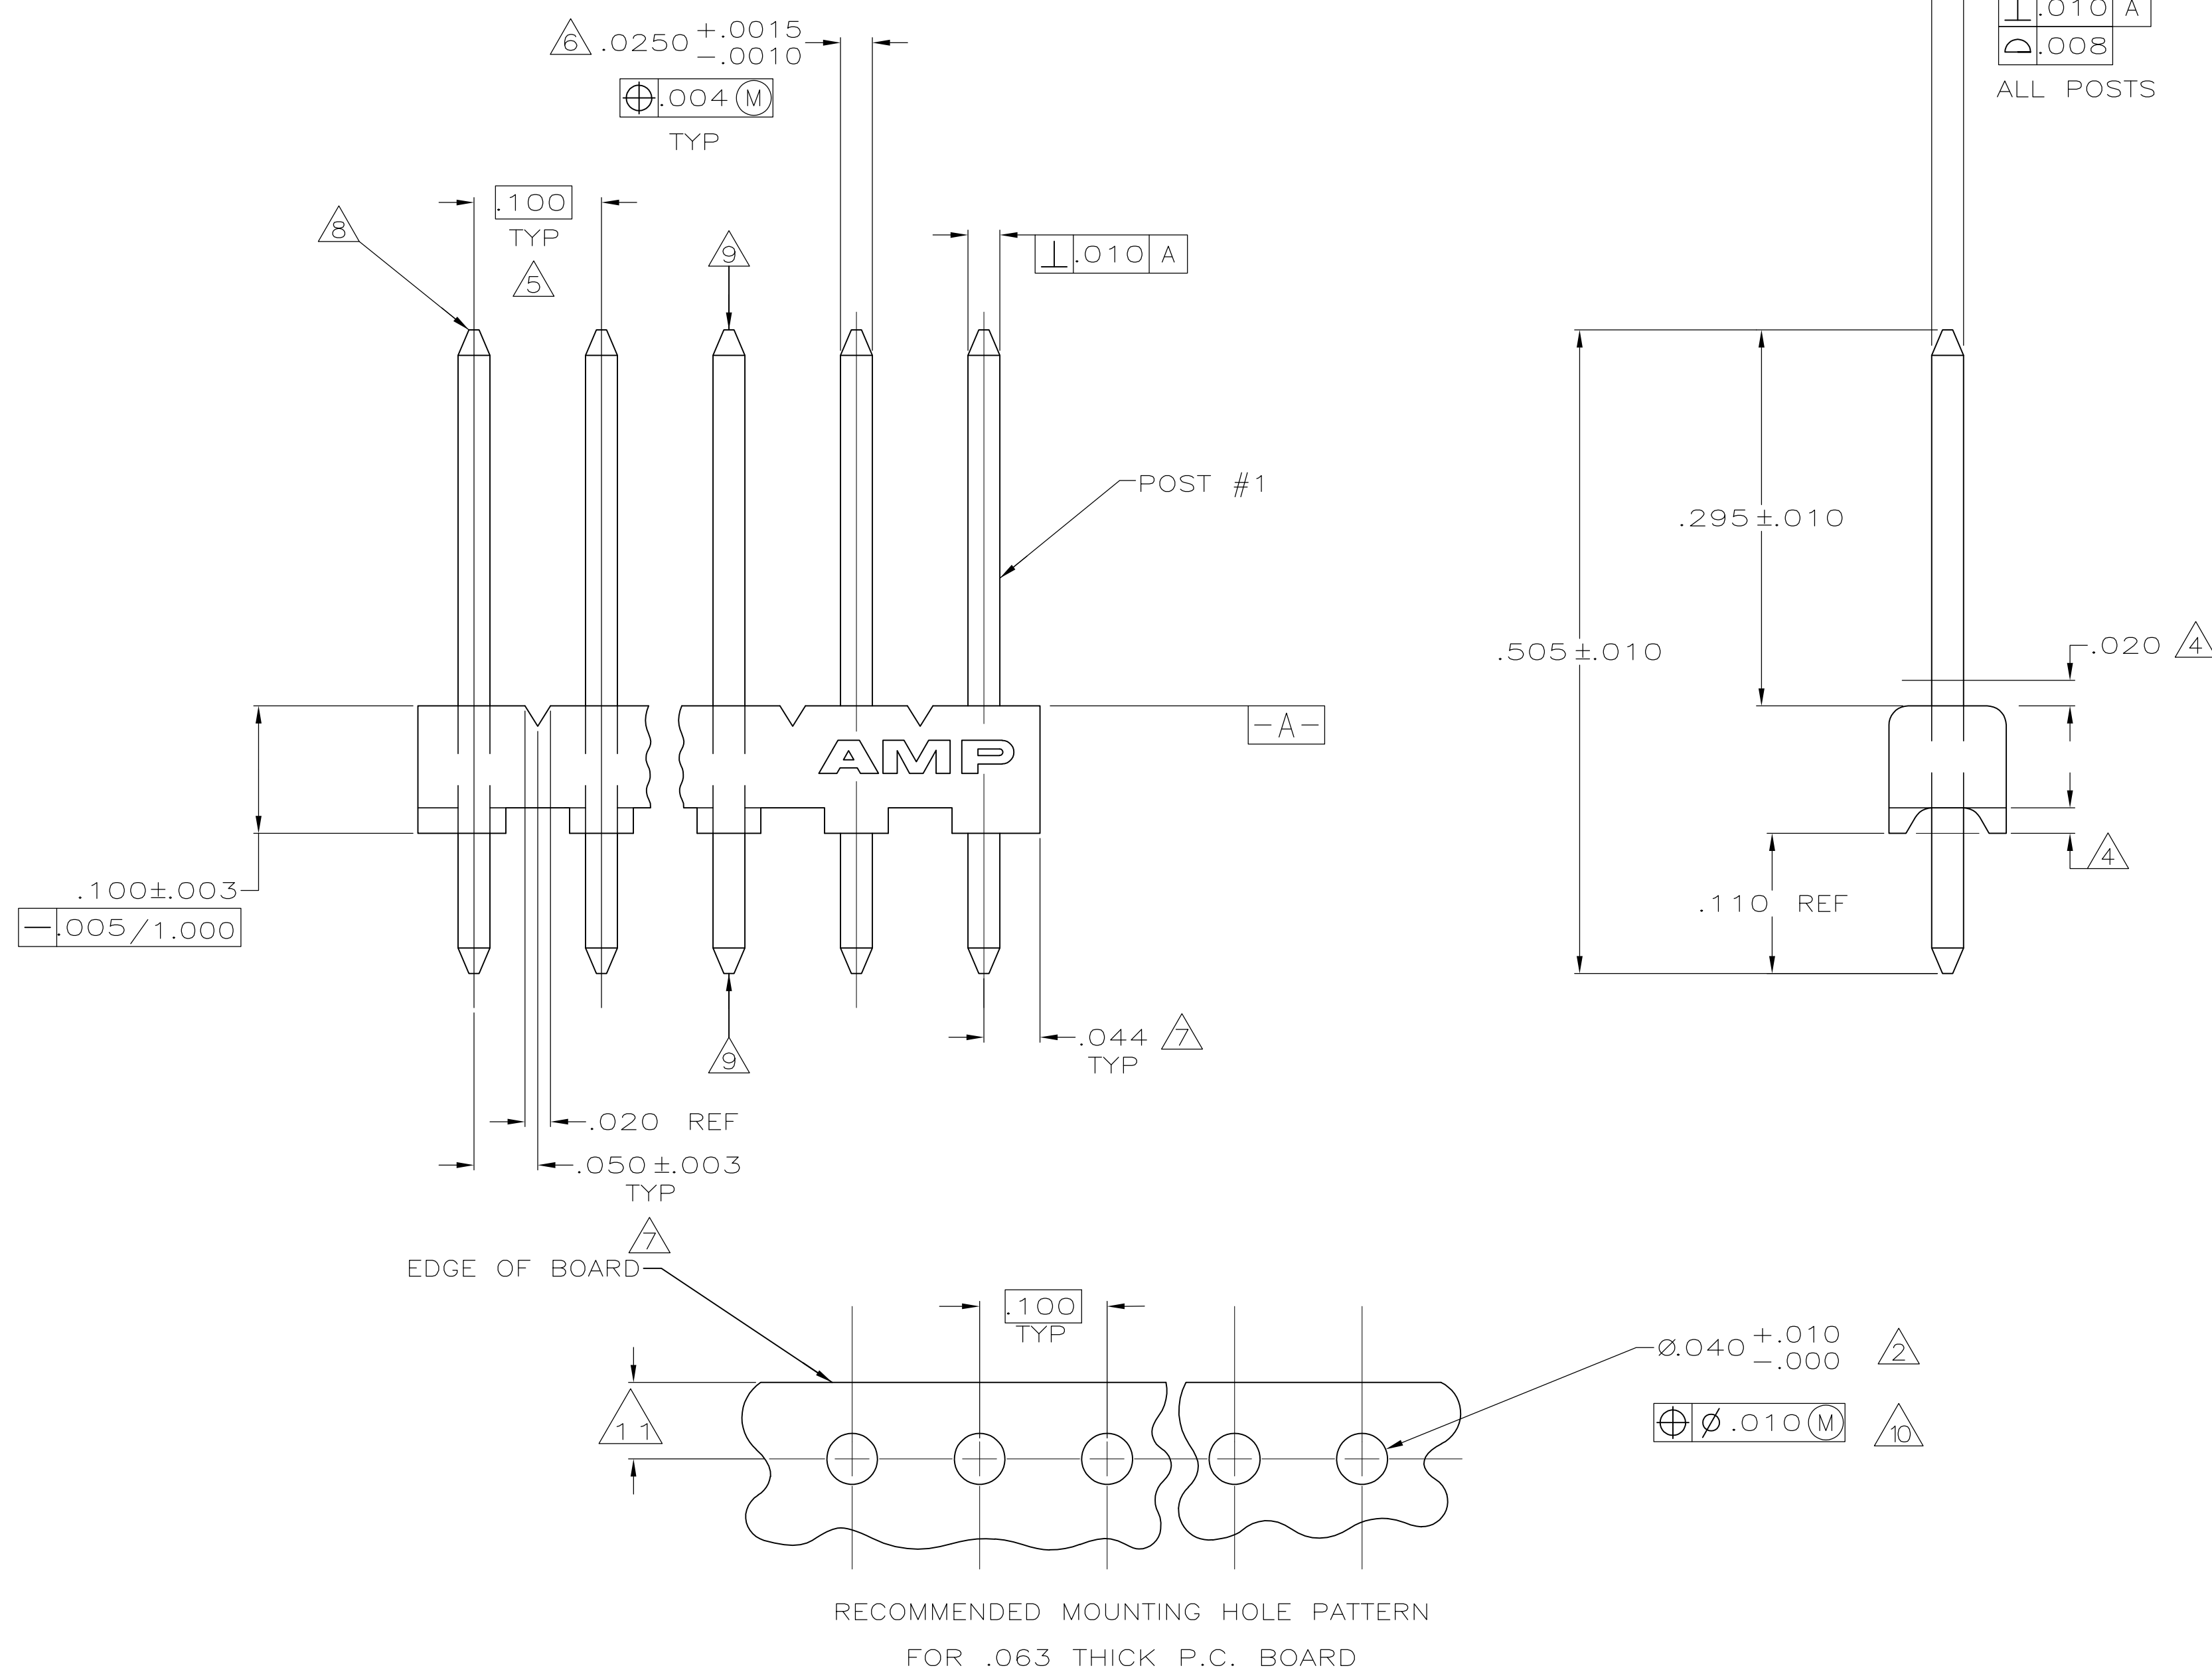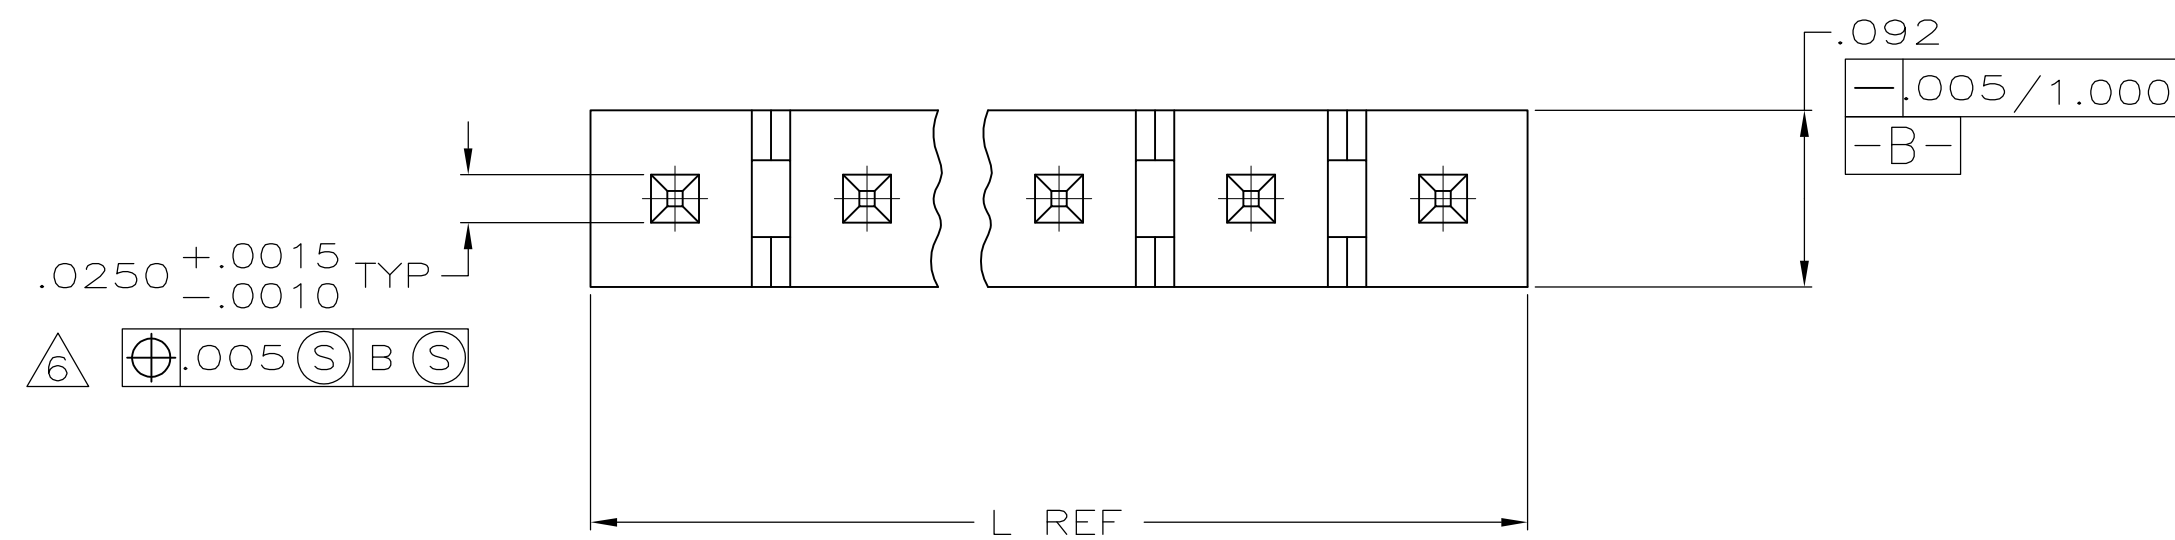

|     |      |       |       |            |            |
|-----|------|-------|-------|------------|------------|
| YES | 28   | 2.788 | 70.82 | 28         | 5-644456-8 |
|     | 27   | 2.688 | 68.28 | 27         | 5-644456-7 |
|     | 26   | 2.588 | 65.74 | 26         | 5-644456-6 |
|     | 25   | 2.488 | 63.20 | 25         | 5-644456-5 |
|     | 24   | 2.388 | 60.66 | 24         | 5-644456-4 |
|     | 23   | 2.288 | 58.12 | 23         | 5-644456-3 |
|     | 22   | 2.188 | 55.58 | 22         | 5-644456-2 |
|     | 21   | 2.088 | 53.04 | 21         | 5-644456-1 |
|     | 20   | 1.988 | 50.50 | 20         | 5-644456-0 |
|     | 19   | 1.888 | 47.96 | 19         | 4-644456-9 |
|     | 18   | 1.788 | 45.42 | 18         | 4-644456-8 |
|     | 17   | 1.688 | 42.88 | 17         | 4-644456-7 |
|     | 16   | 1.588 | 40.34 | 16         | 4-644456-6 |
|     | 15   | 1.488 | 37.80 | 15         | 4-644456-5 |
|     | 14   | 1.388 | 35.26 | 14         | 4-644456-4 |
|     | 13   | 1.288 | 32.72 | 13         | 4-644456-3 |
|     | 12   | 1.188 | 30.18 | 12         | 4-644456-2 |
|     | 11   | 1.088 | 27.64 | 11         | 4-644456-1 |
|     | 10   | .988  | 25.10 | 10         | 4-644456-0 |
|     | 9    | .888  | 22.56 | 9          | 3-644456-9 |
| 8   | .788 | 20.02 | 8     | 3-644456-8 |            |
| 7   | .688 | 17.48 | 7     | 3-644456-7 |            |
| 6   | .588 | 14.94 | 6     | 3-644456-6 |            |
| 5   | .488 | 12.40 | 5     | 3-644456-5 |            |
| 4   | .388 | 9.86  | 4     | 3-644456-4 |            |
| 3   | .288 | 7.32  | 3     | 3-644456-3 |            |
| 2   | .188 | 4.78  | 2     | 3-644456-2 |            |

|                          |   |
|--------------------------|---|
| SUPERSEDED BY 5-644456-8 | ↑<br><br><br><br><br><br><br><br><br><br><br><br><br><br><br><br><br><br><br><br><br><br><br><br><br><br><br><br><br><br><br><br><br><br><br><br><br><br><br><br><br><br><br><br><br><br><br><br><br><br><br><br><br><br><br><br><br><br><br><br><br><br><br><br><br><br><br><br><br><br><br><br><br><br><br><br><br><br><br><br><br><br><br><br><br><br><br><br><br><br><br><br><br><br><br><br><br><br><br><br><br><br><br><br><br><br><br><br><br><br><br><br><br><br><br><br><br><br><br><br><br><br><br><br><br><br><br><br><br><br><br><br><br><br><br><br><br><br><br><br><br><br><br><br><br><br><br><br><br><br><br><br><br><br><br><br><br><br><br><br><br><br><br><br><br><br><br><br><br><br><br><br><br><br><br><br><br><br><br><br><br><br><br><br><br><br><br><br><br><br><br><br><br><br><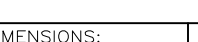
|   |  |   |  |   |  |
|---|--|---|--|---|--|
| THIS DRAWING IS A CONTROLLED DOCUMENT.                                                                             |  | DWG<br>S. CARPENTER<br>CHK<br>D. BOSSI<br>23MAY2003<br>23MAY2003                                                 |  |  TE Connectivity |  |
| DIMENSIONS:<br>INCHES<br><br> |  | TOLERANCES UNLESS OTHERWISE SPECIFIED:<br><br>0 PLG ±<br>2 PLG ±<br>3 PLG ±.005<br>4 PLG ±<br>ANGLES ±<br>FINISH |  | NAME<br>MTA-100 HEADER ASSEMBLY,NARROW,<br>.025 SQUARE STRAIGHT POST,<br>TIN PLATED                   |  |
| MATERIAL<br>                  |  | PRODUCT SPEC<br>APPLICATION SPEC<br>WEIGHT                                                                       |  | SIZE<br>A1<br>CASE CODE<br>00779<br>DRAWING NO<br>C-644456<br>RESTRICTED TO<br>—                      |  |
| CUSTOMER DRAWING                                                                                                   |  | SCALE   |  | 10:1                                                                                                  |  |
|   |  | SHEET   |  | 1 of 1                                                                                                |  |
|   |  | REV   |  | D   |  |