



ALL RIGHTS RESERVED.

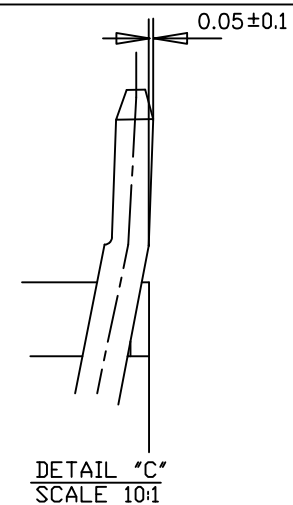

2. MATERIAL:HSG-6T PA(G.F.30%)(UL94V-0)
COLOR:NATURAL,BLACK
POST:TIN BRASS
TAIL: TIN BRASS

④ TO BE MEASURED WITH CONNECTOR PLACED
ON HORIZONTAL DATUM SURFACE, FLOAT OF
SOLDER TINE AND TAIL FROM DATUM
SURFACE IS 0.1mm MAX

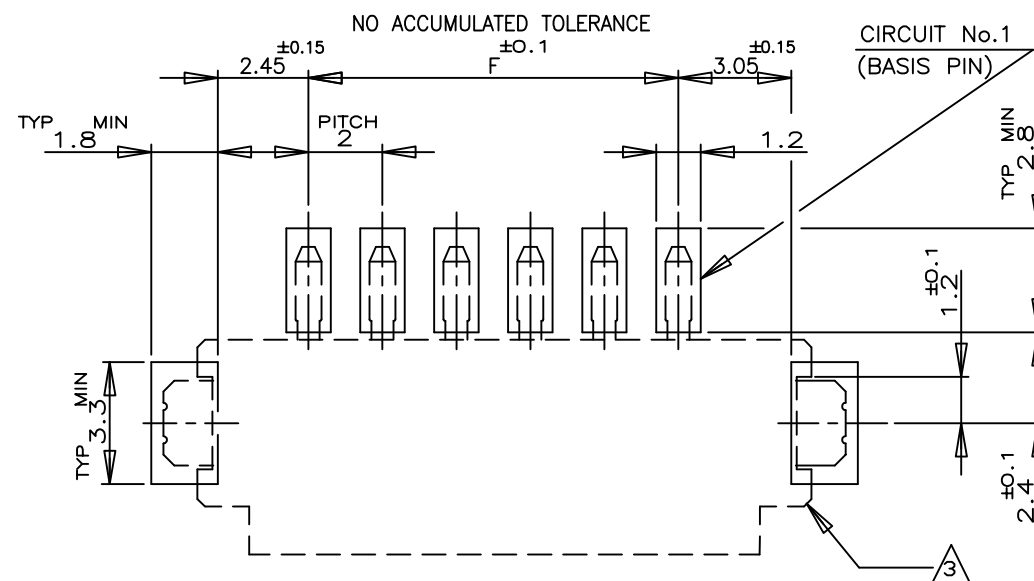

RECOMENOE P.C.BOARD LAYOUT
(P.C.B THK:0.8mm MIN)



~~SEE NOTE~~

CUSTOMER DRAWING


CUSTOMER DRAWING

REV B2

0.05 ± 0.1

DETAIL "C"

SCALE 10:1

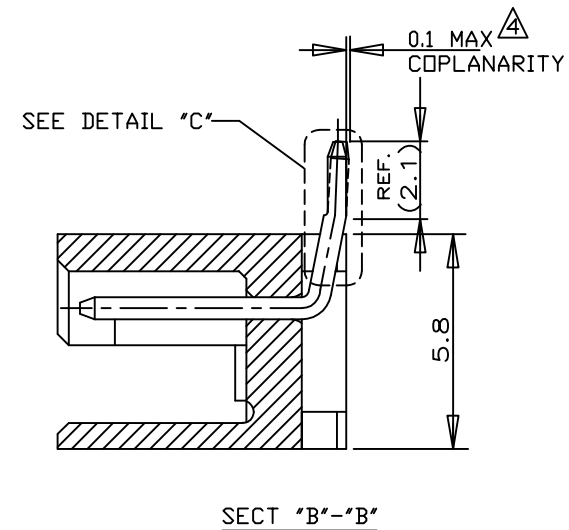

2. MATERIAL:HSG-6T PA(G.F.30%)(UL94V-0)
COLOR:NATURAL,BLACK
POST:TIN BRASS
TAIL: TIN BRASS

-

[illegible]

SECT 'A'-'A'

2 P

TOLERANCES UNLESS OTHERWISE SPECIFIED

TOLERANCES UNLESS OTHERWISE SPECIFIED:

10»*	: ±0.2
30»*»10	: ±0.25
100»*»30	: ±0.3
ANGEL	: ±3°

DIMENSIONS:
mm



0	PLC	$\pm$ -
1	PLC	$\pm$ -
2	PLC	$\pm$ -
3	PLC	$\pm$ -
4	PLC	$\pm$ -
ANGLES		$\pm$ -

~~SEE NOTE~~

~~SEE NOTE~~

DWN	—
CHK	—
APVD	—
PRODUCT SPEC	
108—60016	
APPLICATION SPEC	
WEIGHT	
0	
CUSTOMER DRAWING	



TE Connectivity

ON TAPING (EMBOSS)
SMT TYPE POST HDR ASS'Y(V)
W/O BOSS &WITH TAIL TYPE

SIZE	CAGE CODE	DRAWING NO	RESTRICTED TO
A3	00779	C-292175	—
		SCALE 5:1	SHEET 3 OF 3
			REV B2