

Customer Information Sheet

DRAWING No.: M50-380XX42


IF IN DOUBT - ASK

©

NOT TO SCALE

THIRD ANGLE PROJECTION

ALL DIMENSIONS IN mm

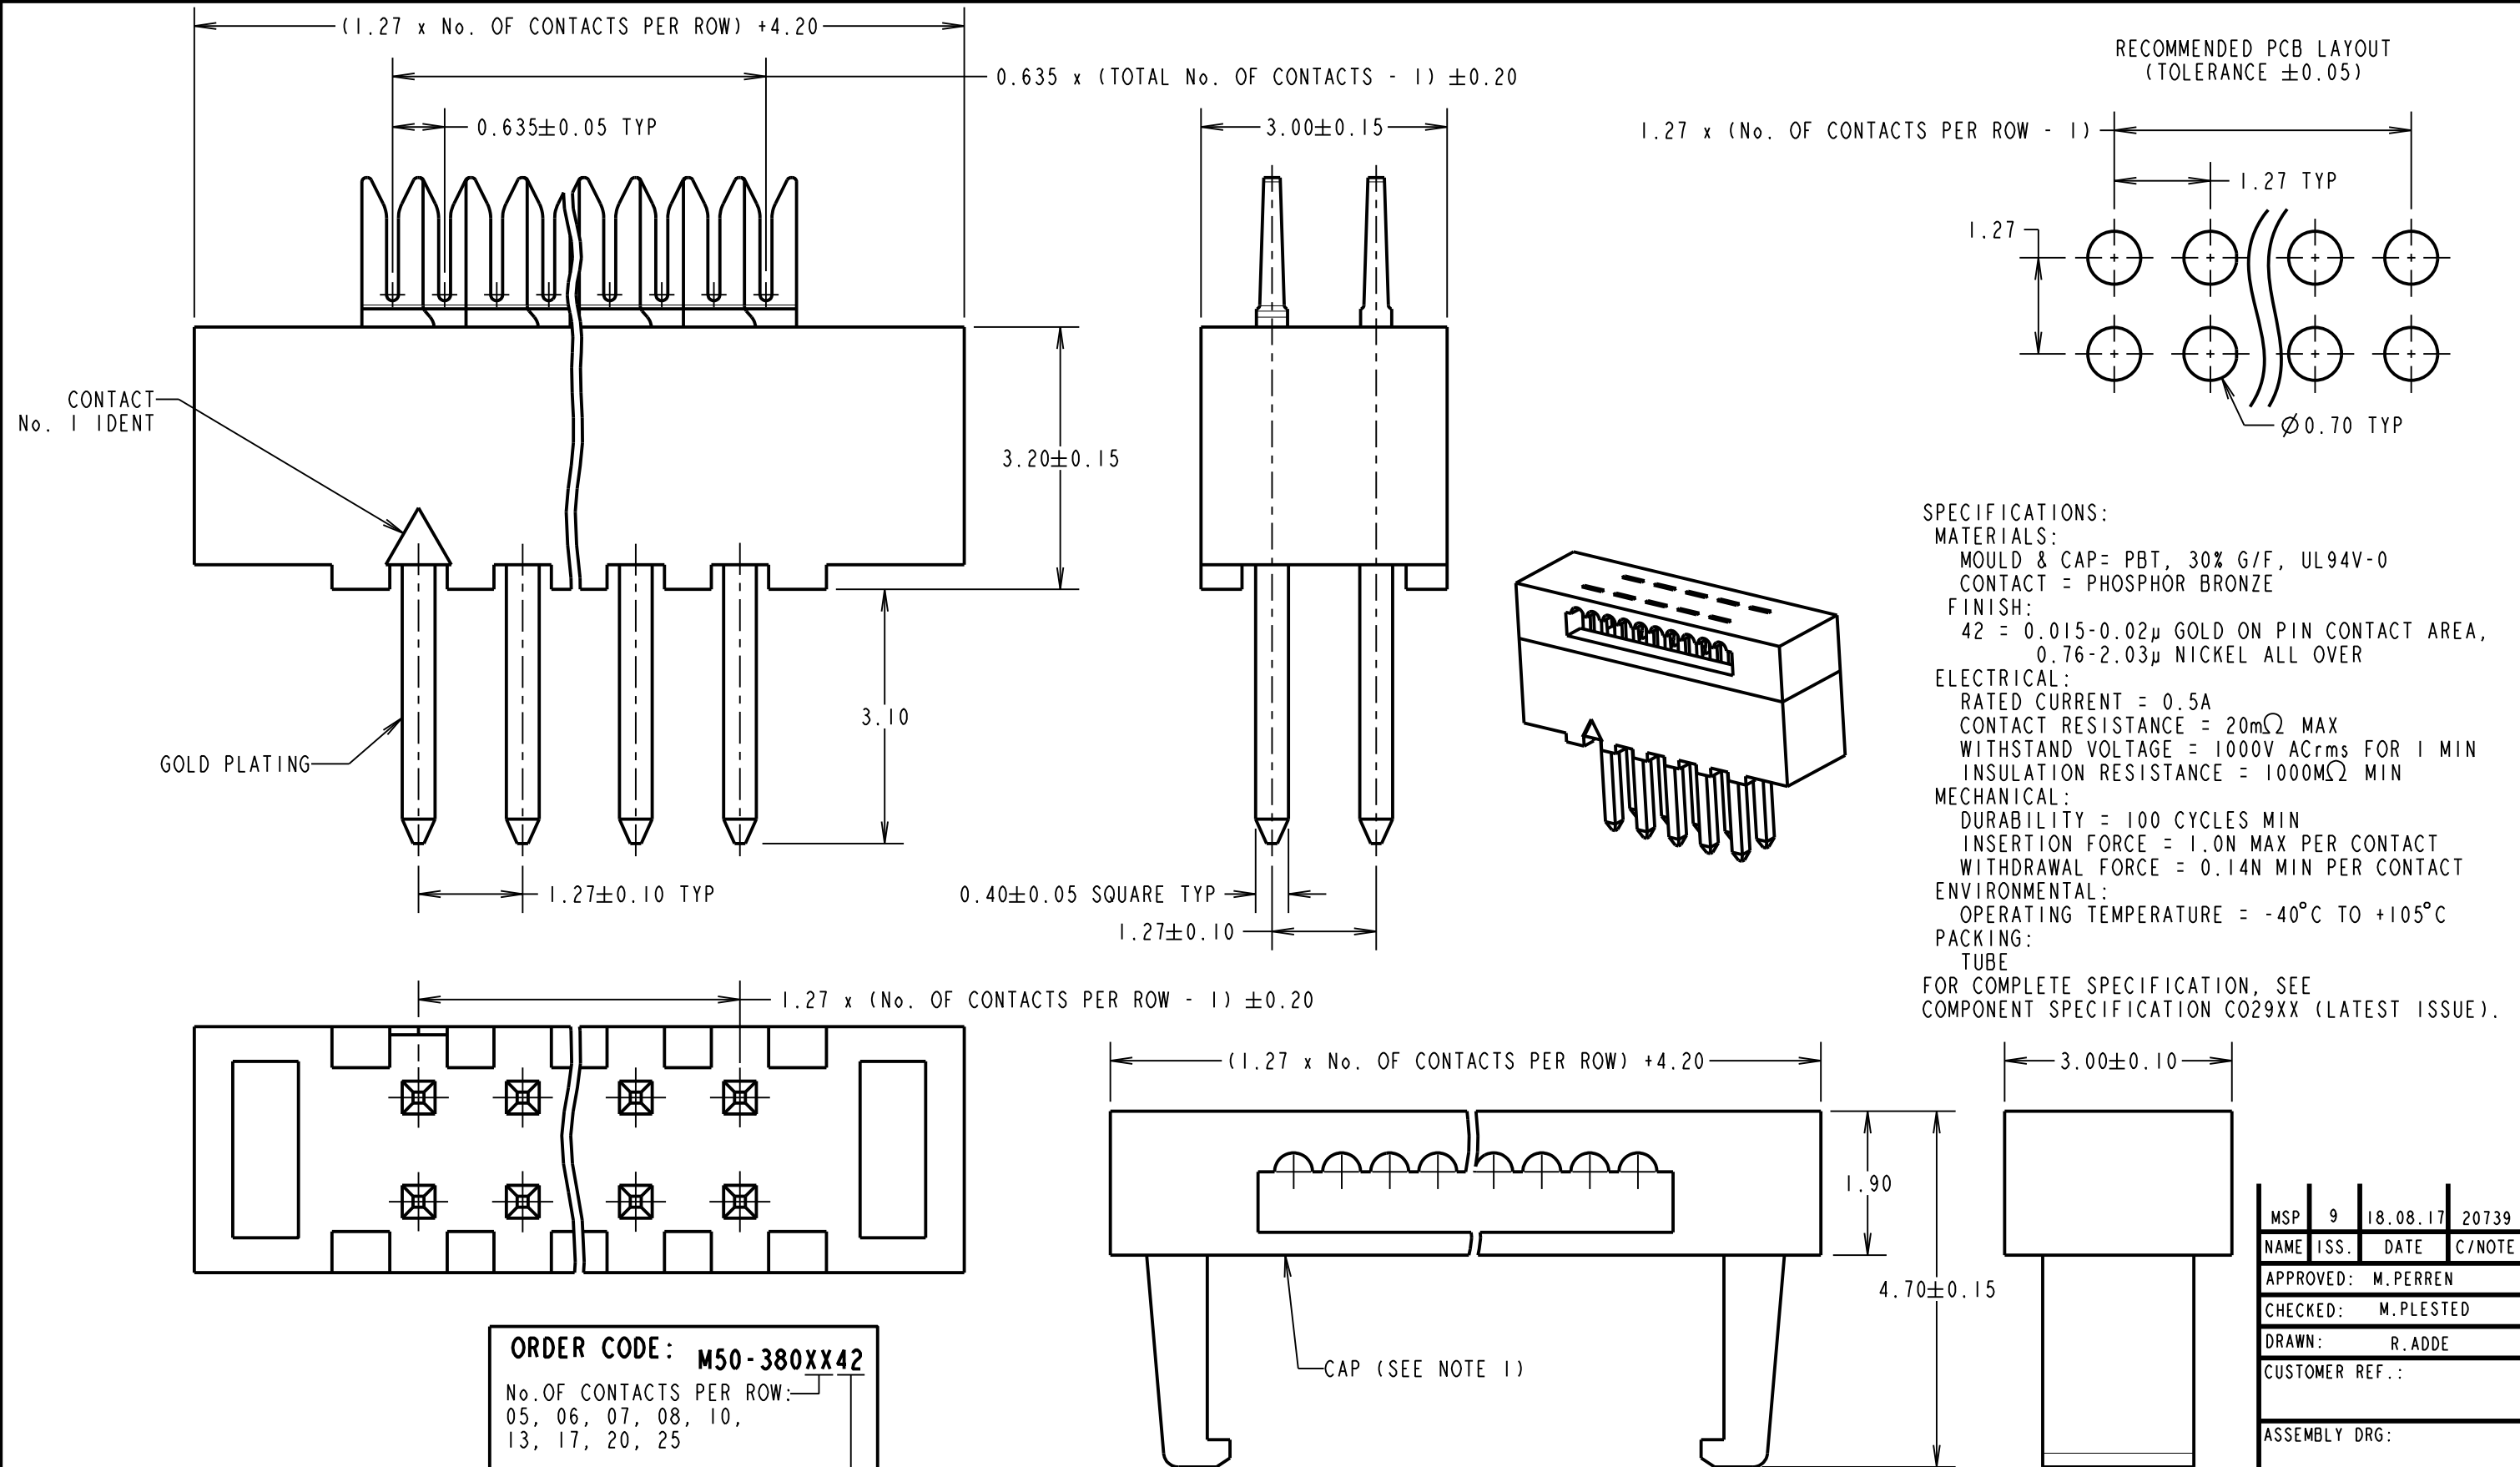

NOTES:

1. TERMINATED HEIGHT WHEN MATED = 5.10mm
2. ALL TOLERANCES ARE ± 0.25 UNLESS OTHERWISE STATED.
3. CONNECTOR IS RoHS AND REACH COMPLIANT.
4. CONNECTOR IS TO BE USED WITH 30AWG WIRE.

HARWIN

www.harwin.com
technical@harwin.com

THIS DRAWING AND ANY INFORMATION OR DESCRIPTIVE MATTER SET OUT HEREON ARE CONFIDENTIAL AND COPYRIGHT PROPERTY OF THE HARWIN GROUP AND MUST NOT BE DISCLOSED, LOANED, COPIED OR USED FOR MANUFACTURING, TENDERING OR FOR ANY OTHER PURPOSE WITHOUT THEIR WRITTEN PERMISSION.

~~TOLERANCES~~
~~X. = ± 1 mm~~
~~X.X = ± 0.50 mm~~
~~X.XX = ± 0.10 mm~~
~~X.XXX = ± 0.01 mm~~
~~ANGLES = $\pm 5^\circ$~~
~~UNLESS STATED~~

MATERIAL:

SEE ABOVE

FINISH: SEE ABOVE

S / AREA:

mm²

TITLE:

1.27mm DIL PC TAIL
IDC RIBBON CABLE CONNECTOR

DRAWING NUMBER:

M50-380XX42

SHT
2
OF 2

MSP	9	18.08.17	20739
NAME	ISS.	DATE	C/NOTE
APPROVED: M.PERREN			
CHECKED: M.PLESTED			
DRAWN:		R.ADDE	
CUSTOMER REF.:			
ASSEMBLY DRG:			