

* IMAGES SHOWN ON THIS DRAWING REFLECT LIKENESS ONLY. THEY DO NOT ACTUALLY REPRESENT FEATURES INCLUDING, BUT NOT LIMITED TO: LATCHES, HANDLES, AND WHEELS.

R E V I S I O N					
REV.	DRAWN BY	ECO No	DESCRIPTION	DATE	APPROVED
A	M BOYER	DR XXX	PRELIMINARY RELEASE	28-Aug-10	D.C.
B	M BOYER		UPDATED TO AS-BUILT DIMENSIONS	22-Sep-10	D.C.
C	M BOYER		ADD SIZE SCHEDULE	24-Jan-11	D.C.
D	M BOYER		ADD ROLLING CASE ON SHEET 3	01-Feb-11	D.C.
E	M BOYER		UPDATE NOTES	08-Feb-11	D.C.
F	M BOYER		VERIFY SIZE SCHEDULE	16-Feb-11	



Example: SCALE 0.170
#171472 "LARGE DUTY"
(CLOSED)




Example: SCALE 0.170
#231690 "COMPACT ROLLING"
(With Foam Removed)


NOTES: UNLESS OTHERWISE SPECIFIED

- CORNERS DRAWN SHARP TO BE R.005 MAXIMUM.
- EXTERIOR SURFACE TEXTURE TO BE EQUIVELANT TO MOLD TECH MT-11235 x 0.002 ▽
- INTERIOR SURFACE TEXTURE TO BE: NONE.
- ALL INSIDE RADII .010R. ALL OUTSIDE RADII .020R MAX, UNLESS OTHERWISE SPECIFIED.
- ALL EXTERNAL DIMENSIONS AFFECTED BY THE DRAFT APPLY AT THE LARGE END OF THE FEATURE, AND ALL INTERNAL FEATURES AFFECTED BY THE DRAFT APPLY AT THE SMALL END OF THE FEATURE UNLESS OTHERWISE SPECIFIED.
- 1 DEGREE DRAFT IN THE DIRECTION OF PULL IS PERMISSIBLE UNLESS OTHERWISE SPECIFIED.
- MATERIAL / COLOR: ABS PLASTIC IS STANDARD IN BLACK OR ORANGE. CUSTOM MATERIALS AND COLORS ARE AVAILABLE UPON REQUEST FOR QUOTE.

THIRD ANGLE PROJECTION DO NOT SCALE DRAWING		TOLERANCES: UNLESS OTHERWISE SPECIFIED DIMENSIONS ARE IN U.S. INCHES: X.XX = .025 X.XXXX = .001 X.XXX = .010 X.X" = 1"		NEW AGE ENCLOSURES 4330 Santa Fe Road San Luis Obispo, CA. 93401 ph. (805) 595-1310 fax (805) 595-1024 www.newageenclosures.com	
NOTICE: THE INFORMATION AND DATA CONTAINED HEREIN IS CONSIDERED PROPRIETARY TO ALLTEC INTEGRATED MFG INC & SHALL REMAIN THE EXCLUSIVE PROPERTY OF ALLTEC INTEGRATED MFG INC. THE HOLDER WILL ASSUME CUSTODY AND CONTROL THAT THIS DOCUMENT WILL NOT BE COPIED, REPRODUCED, OR DISCLOSED WITHOUT THE EXPRESS WRITTEN CONSENT OF ALLTEC INTEGRATED MFG INC. POSSESSION OF THIS DOCUMENT DOES NOT CONSTITUTE A GRANT TO MANUFACTURE ANY ITEMS. © 2011		Customer's Part No: LXA-171472			
APPROVAL	BY	DATE	EXTREME INSTRUMENT CASE		
CHECK					
ENG.					
SCALE					
DRAWN BY		M BOYER		SIZE	A
		Aug-28-10		DRAWING NAME	EXTREMEIC_RF
				SHEET	1 OF 3
				REV.DOC	F

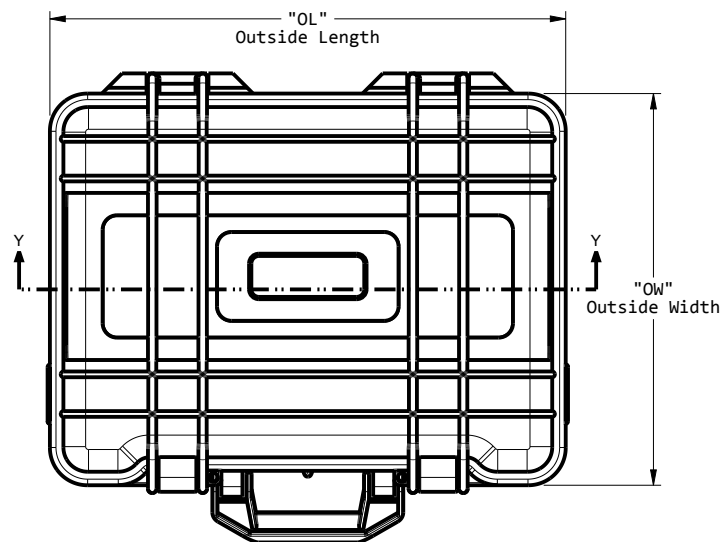


SCALE 0.150

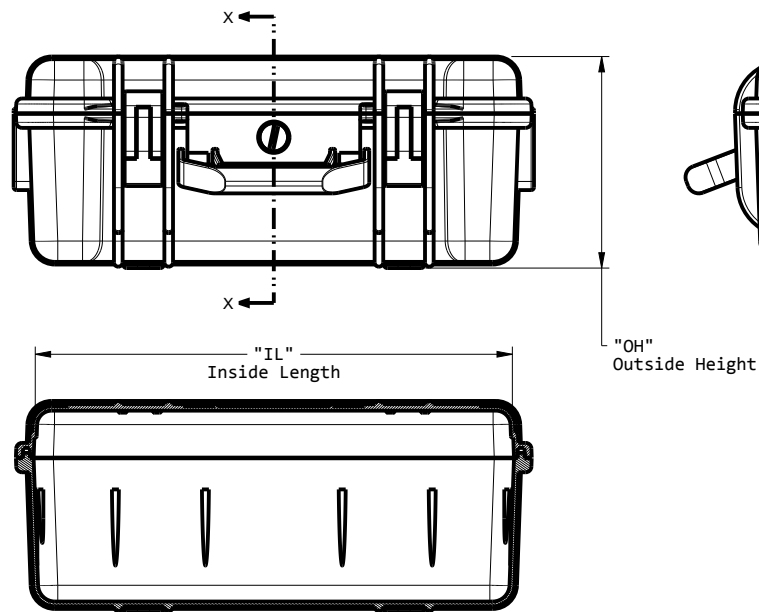

SECTION Y-Y


EXTREME INSTRUMENT CASE SIZES									COLOR(x)		INSERT(z)	
PART NUMBER	SR	DESCRIPTION	OL	OW	OH	IL	IW	IH	Black	Orange	RPD	SI
LxA-886630-z	5	COMPACT I-CASE	8.85"	6.69"	3.34"	8.07"	5.70"	2.75"	3	5		S
LxA-108637-z	10	GENERAL I-CASE	10.82"	8.66"	3.74"	9.84"	7.08"	3.15"	3	5	R	S
LxA-108861-z	20	LARGE I-CASE	10.82"	8.85"	6.10"	9.84"	7.08"	5.51"	3	5	R	S
LxA-141061-z	30	COMPACT DUTY	14.37"	10.43"	6.10"	13.18"	8.26"	5.31"	3	5	R	S
LxA-161264-z	40	GENERAL DUTY	16.41"	12.79"	6.49"	15.15"	10.43"	5.90"	3	5	R	S
LxA-171472-z	50	LARGE DUTY	17.91"	14.37"	7.28"	16.53"	11.81"	6.69"	3	5	R	S
LxA-171412-z	55	COMPACT UTILITY	17.91"	14.37"	12.40"	16.53"	11.81"	11.81"	3		R	S
LxA-191690-z	61	GENERAL UTILITY	19.68"	16.73"	9.05"	18.89"	14.17"	8.26"	3	5	R	S
LxA-261982-z	65	LARGE UTILITY	26.18"	19.48"	8.26"	23.22"	16.53"	7.67"	3		R	S

Black = 3
 Saftey Orange = 5
 Reconfigurable Padded Insert = R
 Sponge Insert = S

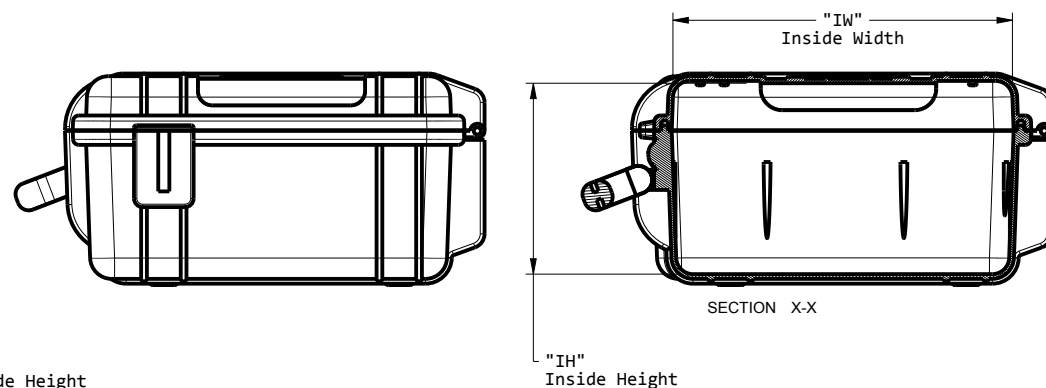




SECTION X-X

TOLERANCES: UNLESS OTHERWISE SPECIFIED DIMENSIONS ARE IN U.S. INCHES: X.XX = .015 X.XXXX = .001 X.XXX = .010 X.X" = 1"		NEW AGE ENCLOSURES 4330 Santa Fe Road San Luis Obispo, CA. 93401 ph. (805) 595-1310 fax (805) 595-1024 www.newageenclosures.com	
Customer's Part No: xxx		EXTREME INSTRUMENT CASE	
APPROVAL	BY DATE	SIZE	DRAWING NAME
CHECK		A	EXTREMEIC_RF
ENG.			
SCALE			
DRAWN BY M BOYER			
Aug-28-10			
		SHEET	REV.DOC
		2 OF 3	F

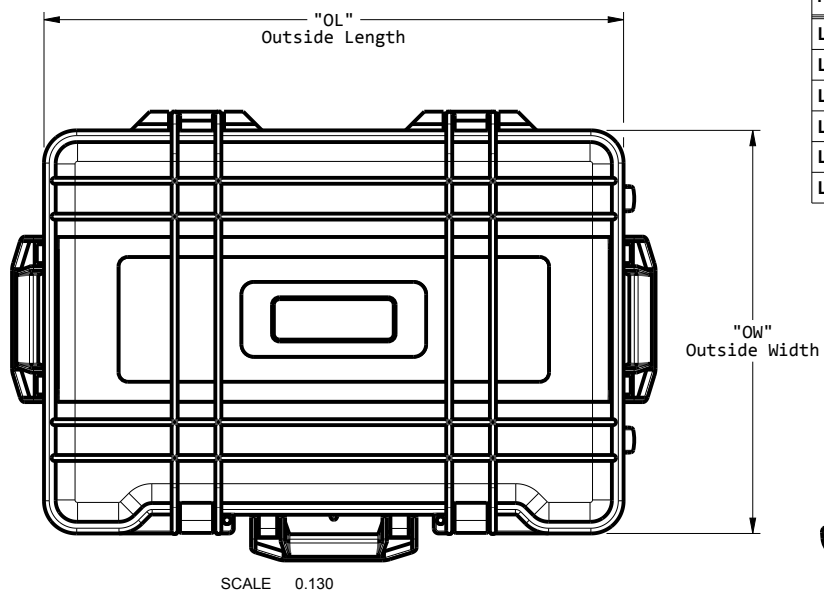

EXTREME INSTRUMENT (ROLLING) CASE SIZES									COLOR(x) INSERT(z)	
PART NUMBER	SR	DESCRIPTION	OL	OW	OH	IL	IW	IH	Black Orange	RPD SI
LxA-231690-z	66	COMPACT ROLLING	23.22"	16.92"	9.05"	21.06"	14.17"	7.67"	3	S
LxA-231611-z	67	GENERAL ROLLING	23.22"	16.92"	11.22"	21.06"	14.17"	9.64"	3	R S
LxA-261913-z	68	LARGE ROLLING	26.18"	19.68"	13.18"	23.22"	16.73"	11.61"	3	R S
LxA-291998-z	70	PREMIUM ROLLING	29.72"	19.68"	9.84"	26.57"	16.73"	8.26"	3	R S
LxA-4716680-z	72	SUPREME ROLLING	47.63"	16.92"	6.88"	45.27"	13.97"	6.10"	3	S
LxA-332416-z	78	ULTIMATE ROLLING	33.07"	24.21"	16.14"	29.72"	21.06"	14.56"	3	S

Black = 3
Saftey Orange = 5
Reconfigurable Padded Insert = R
Sponge Insert = S

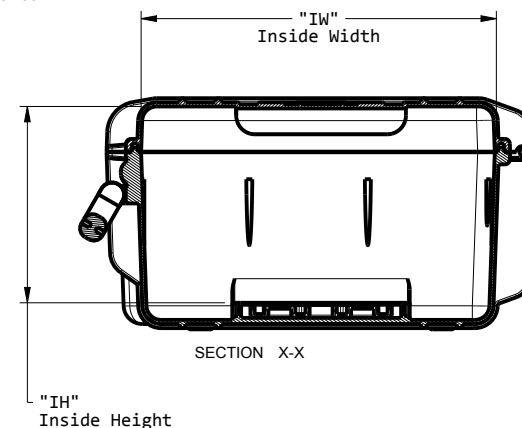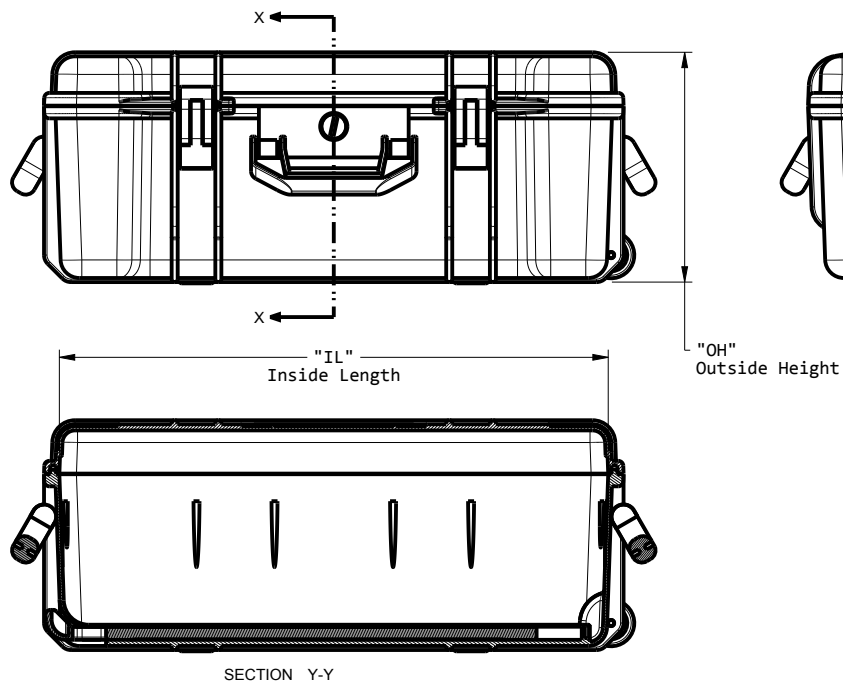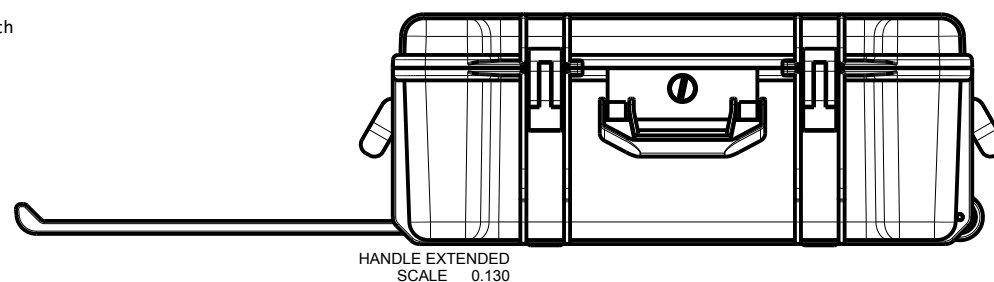

TOLERANCES: UNLESS OTHERWISE SPECIFIED
DIMENSIONS ARE IN U.S. INCHES:
X.XX = .015 X.XXXX = .001
X.XXX = .010 X.X" = 1"

NEW AGE ENCLOSURES

Customer's Part No: XXX

APPROVAL BY DATE

CHECK

ENG.

SCALE

DRAWN BY M BOYER

Aug-28-10

NEW AGE ENCLOSURES

4330 Santa Fe Road San Luis Obispo, CA. 93401
ph. (805) 595-1310 fax (805) 595-1024
www.newageenclosures.com

EXTREME INSTRUMENT CASE

SIZE A DRAWING NAME EXTREMEIC_RF

SHEET 3 OF 3

REV.DOC F