
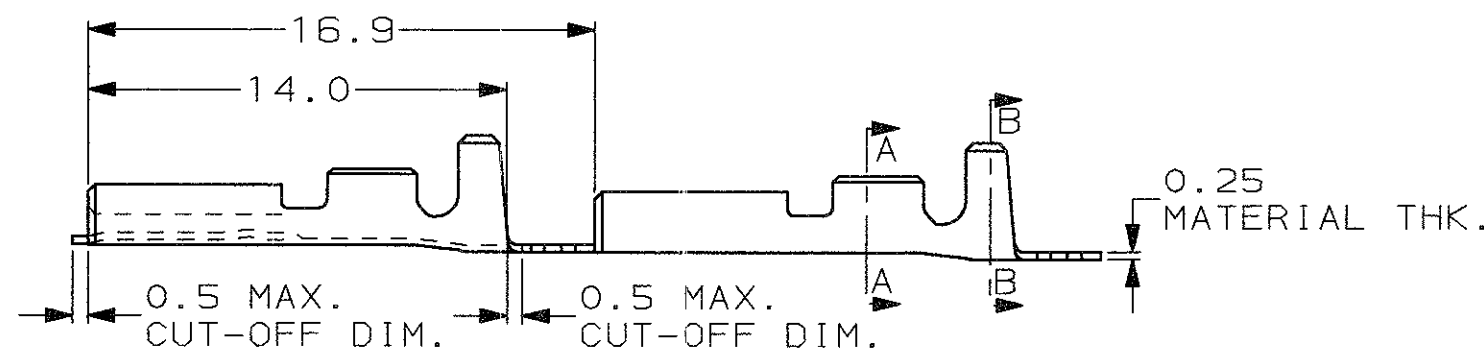
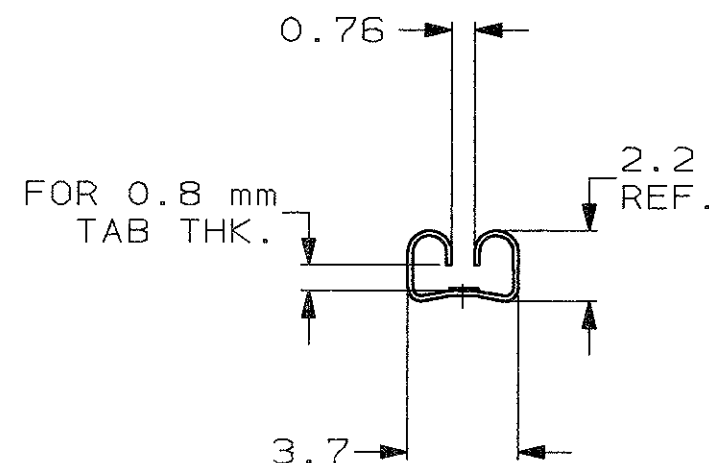


SCALA NON IMPEGNATIVA  
(DO NOT SCALE)  
DIMENSIONI IN mm  
(DIMENSIONS IN mm)


METRIC

PROIEZIONE EUROPEA  
(EUROPEAN PROJECTION)


SMUSSO FRONTALE  
(CHAMFER AROUND FRONT OF REC.)

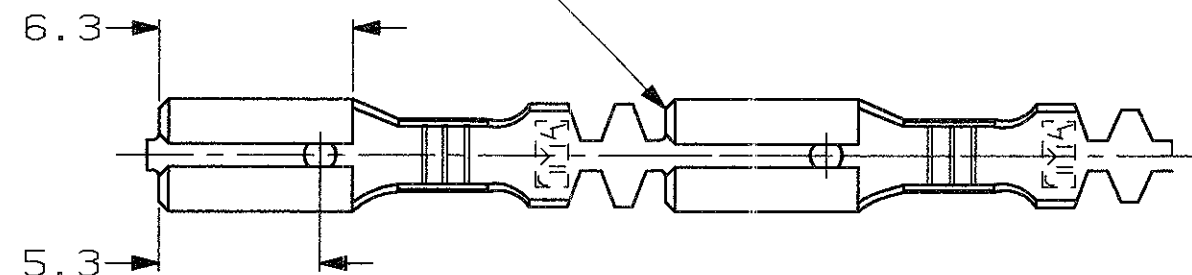

SEZIONE A-A  
(SECTION A-A)

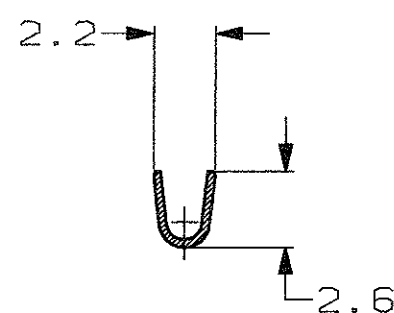

SEZIONE B-B  
(SECTION B-B)

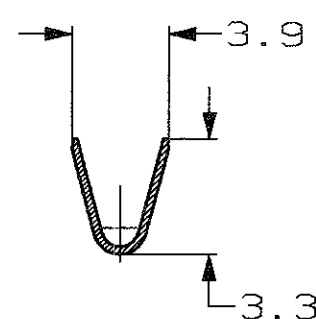

GIUNTE MEDIANTE SALDATURA  
(SPlice FREE)



BOBINATO CON CARTA INTERPOSTA  
(REELED WITH INTERLEAVE PAPER STRIP)




STATO DI FORNITURA SCALA 1:1  
(SUPPLY CONDITION SCALE 1:1)



OBSOLETE PARTS: OBSOLETE CIS STREAMLINING  
PER D.RENAUD/D.SINISI

SENDO DI USCITA DEL CONTATTO  
DALLA BOBINA  
(DIRECTION OFF  
TOP OF REEL)

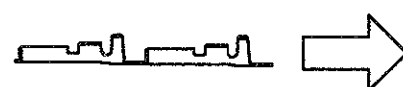

3  
OBSOLETE

3  
OBSOLETE

3  
OBSOLETE

|      |                                        |                                |                         |     |
|------|----------------------------------------|--------------------------------|-------------------------|-----|
|      | STAGNATO<br>(TIN PLATED)               | BRONZO FOSF.<br>(PHOS. BRONZE) | 6-160555-1              | AU  |
|      | STAGNATO<br>(TIN PLATED)               | BRONZO FOSF.<br>(PHOS. BRONZE) | <del>6-160555-0</del>   | AU  |
|      | PRE STAGNATO<br>(PRE-TIN PLATED)       | BRONZO FOSF.<br>(PHOS. BRONZE) | <del>5-160555-9</del>   | AU  |
|      | NUDO<br>(UNPLATED)                     | BRONZO FOSF.<br>(PHOS. BRONZE) | 5-160555-8              | AU  |
|      | STAGNATO<br>(TIN PLATED)               | OTTONE<br>(BRASS)              | 5-160555-7              | AU  |
|      | NUDO<br>(UNPLATED)                     | OTTONE<br>(BRASS)              | <del>5-160555-6</del>   | AU  |
|      | PRE STAGNATO<br>(PRE-TIN PLATED)       | OTTONE<br>(BRASS)              | 5-160555-5              | AU  |
|      | NUDO<br>(UNPLATED)                     | BRONZO FOSF.<br>(PHOS. BRONZE) | <del>5-160555-4</del>   | AU  |
|      | ARGENTATO<br>(SILVERPLATED)            | OTTONE<br>(BRASS)              | <del>5-160555-3</del>   | AU  |
|      | STAGNATO<br>(TIN PLATED)               | OTTONE<br>(BRASS)              | 5-160555-2              | AU  |
|      | NUDO<br>(UNPLATED)                     | OTTONE<br>(BRASS)              | 5-160555-1              | AU  |
| NOTE | FINITURA / COLORE<br>(FINISH / COLOUR) | MATERIALE<br>(MATERIAL)        | NUMERO<br>(PART NUMBER) | REV |

CUSTOMER DWG.  
FOR REFERENCE ONLY

DISEGNO PER CLIENTE  
SOLO PER RIFERIMENTO

THIS DRAWING IS UNPUBLISHED RELEASE FOR PUBLICATION 19

TOLLERANZE, SE NON  
DIVERSAMENTE SPECIFICATO  
(TOLERANCES, UNLESS  
OTHERWISE SPECIFIED)

DIAM. ISOLANTE  
(INS. DIA. RANGE)

RANGO FILO  
(WIRE RANGE)

SCALA  
(SCALE)

± 0.3

2.0-3.0

0.5-1.0

4:1

ANGOLI  
(ANGLES)

± 2°

TE

TE Connectivity

DIS. H. YAALI  
(DR.) 18 JUN 2002

DESCRIZIONE  
(DESCRIPTION) FASTON® Connector  
.110" srs. REC. CONTACT

CONT. C. TARTARI  
(CHK)

LOC. SIZE NUMERO  
(DWG NO)

REV.

FOLIO  
(SHEET)

|      |                                |      |                |
|------|--------------------------------|------|----------------|
| AU2  | REVISED PER ECO-11-005140      | RK   | 31MAR11        |
| REV. | REVISIONI<br>(REVISION RECORD) | DIS. | DATA<br>(DATE) |

I A3 C-160555 AU2 1 OF 1