

THIS DRAWING IS UNPUBLISHED

RELEASED FOR PUBLICATION

© COPYRIGHT

By

ALL RIGHTS RESERVED

LOC

AD

DIST

00

REVISIONS

P	12
---	----

P	12
---	----

DESCRIPTION

DATE _____

NAME	
------	--

APVD





[illegible]

55:050 550 500 14 00400


1.4.1 DDC

NIK	
-----	--


10

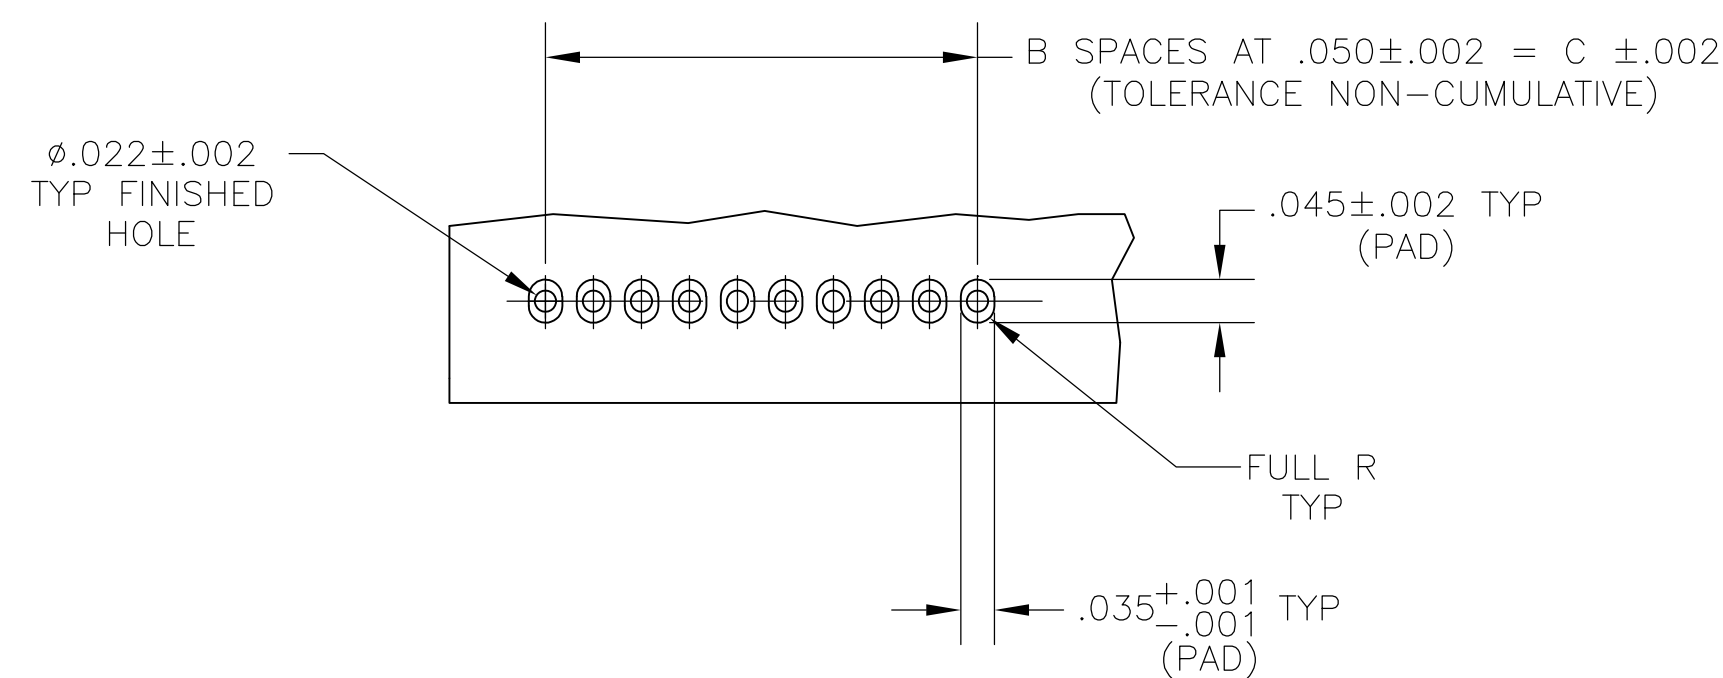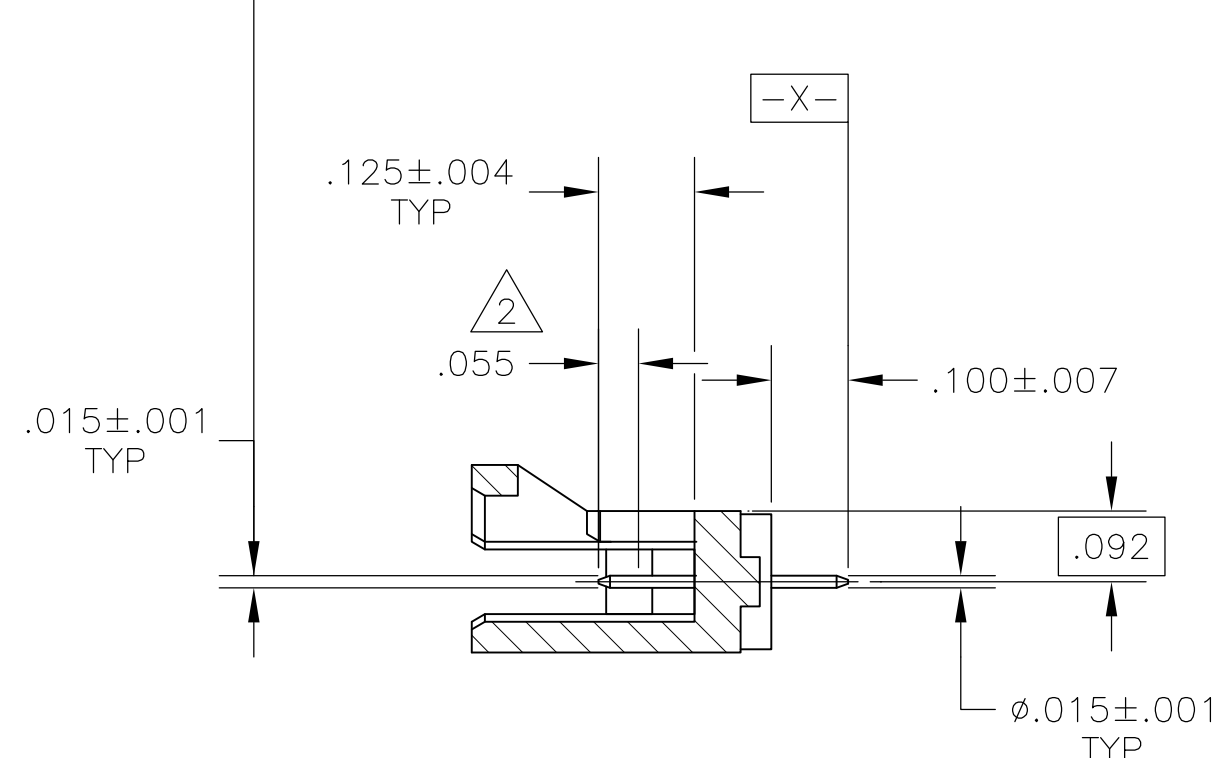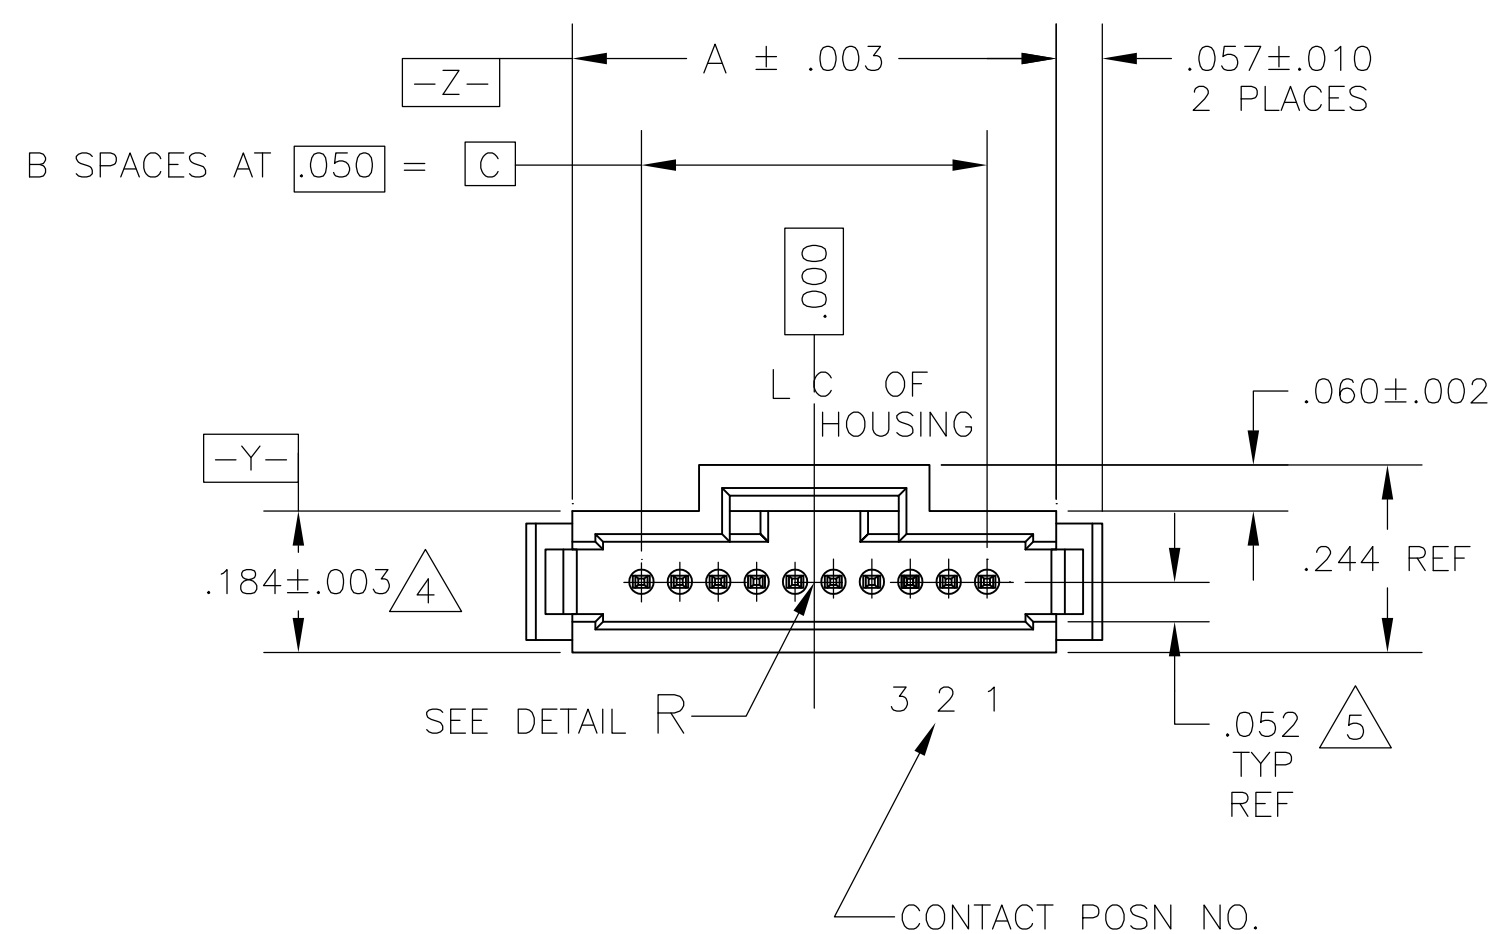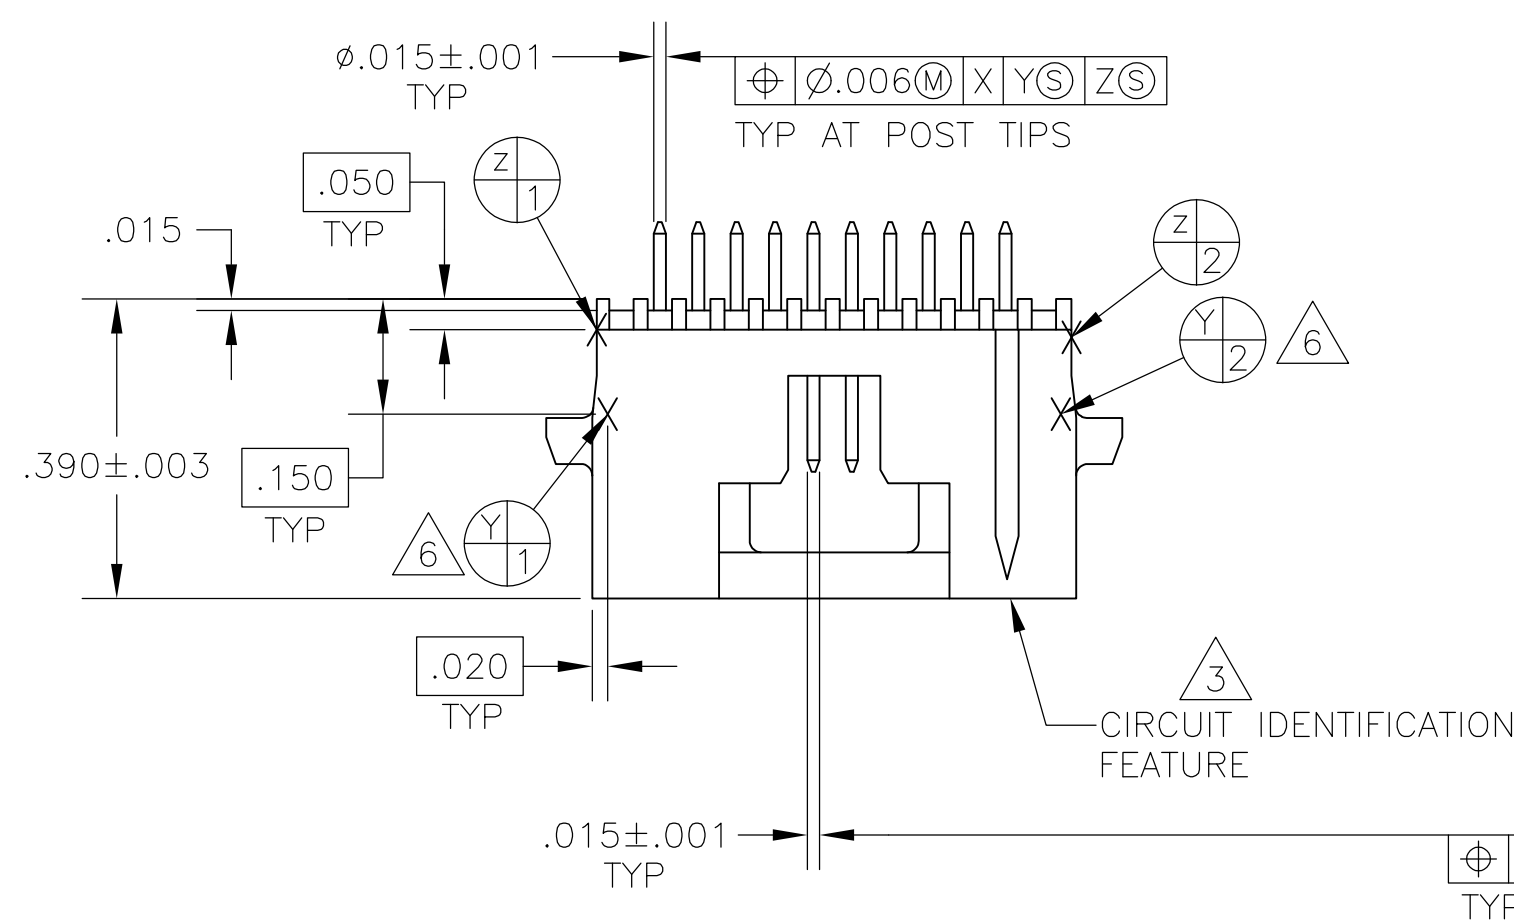

RECOMMENDED HOLE PATTERN

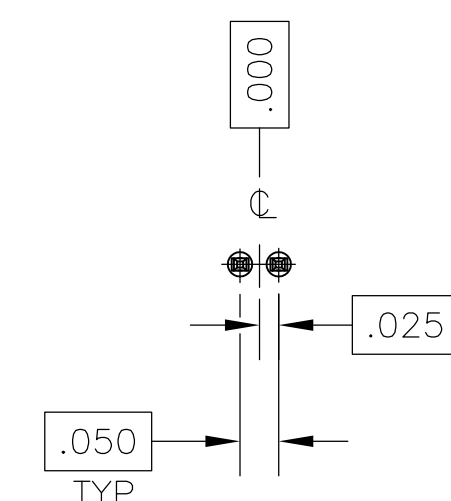


BASIC DIMENSION FOR
ODD NO OF SPACES
(SEE TABLES)

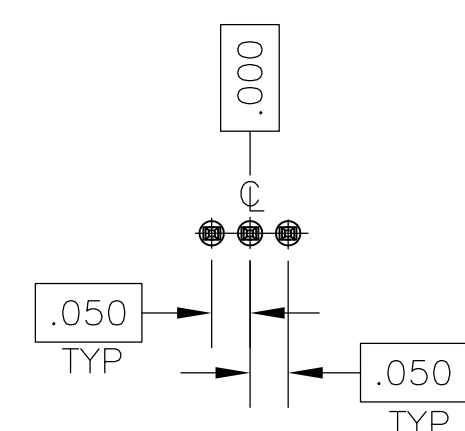

BASIC DIMENSION FOR
EVEN NO OF SPACES
(SEE TABLES)

9	36,37,39	1.950	39	2.130	40	11	7-1571338-2
	2,4,5	1.950	39	2.130	40		7-1571338-1
7	36,37,39	1.950	39	2.130	40		5-1571338-2
	2,4,5	1.950	39	2.130	40		5-1571338-1
8	36,37,39	1.950	39	2.130	40	11	2-1571338-2
	2,4,5	1.950	39	2.130	40	11	2-1571338-1
1	36,37,39	1.950	39	2.130	40	10	1571338-2
	2,4,5	1.950	39	2.130	40	10	1571338-1
FINISH	CONTACTS OMITTED	C	B	A	NO OF POSN	PART NUMBER	

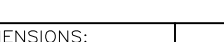THIS DRAWING IS A CONTROLLED DOCUMENT.		DWN R BROWN 16JUL02 CHK D SIMPSON 16JUL02		 TE Connectivity	
DIMENSIONS: INCHES		TOLERANCES UNLESS OTHERWISE SPECIFIED: AFVD D SIMPSON 16JUL02 PRODUCT SPEC 108-1093 APPLICATION SPEC 114-25031		NAME HEADER ASSEMBLY,VERTICAL, SINGLE ROW,W/SIDE & END LATCHES, SELECT LOADED, AMPMODU System 50	
 0 P/LC ± - 1 P/LC ± - 2 P/LC ± - 3 P/LC ± .005 4 P/LC ± - ANGLES ± ± -		FINISH SEE NOTES WEIGHT -		SIZE A1	
MATERIAL HOUSING: THERMOPLASTIC COLOR: BLACK CONTACT: COPPER-ALLOY		CUSTOMER DRAWING		CAGE CODE 00779	
				DRAWING NO C-1571338	
				RESTRICTED TO -	
				SCALE 4:1	
				SHEET 1	
				OF 1	
				REV C	

Mouser Electronics

Authorized Distributor

Click to View Pricing, Inventory, Delivery & Lifecycle Information:

[TE Connectivity:](#)

[5-1571697-1](#) [5-1571338-1](#)