

Customer Information Sheet

DRAWING No.: M50-350XX42

SHEET 2 OF 2

IF IN DOUBT - ASK

(C)

NOT TO SCALE

THIRD ANGLE PROJECTION

ALL DIMENSIONS IN mm

NOTES:

1. ALL TOLERANCES ARE ± 0.25 UNLESS OTHERWISE STATED.
2. RECOMMENDED HOLE SIZE = $\varnothing 0.65 \pm 0.05\text{mm}$.

SPECIFICATION:**MATERIAL:**

MOULDING = HIGH TEMP THERMOPLASTIC UL94V-0, BLACK

CONTACT = HIGH STRENGTH COPPER ALLOY

FINISH (CONTACT):

42 = GOLD ON CONTACT AREA, 100% TIN ON TAILS

ELECTRICAL:

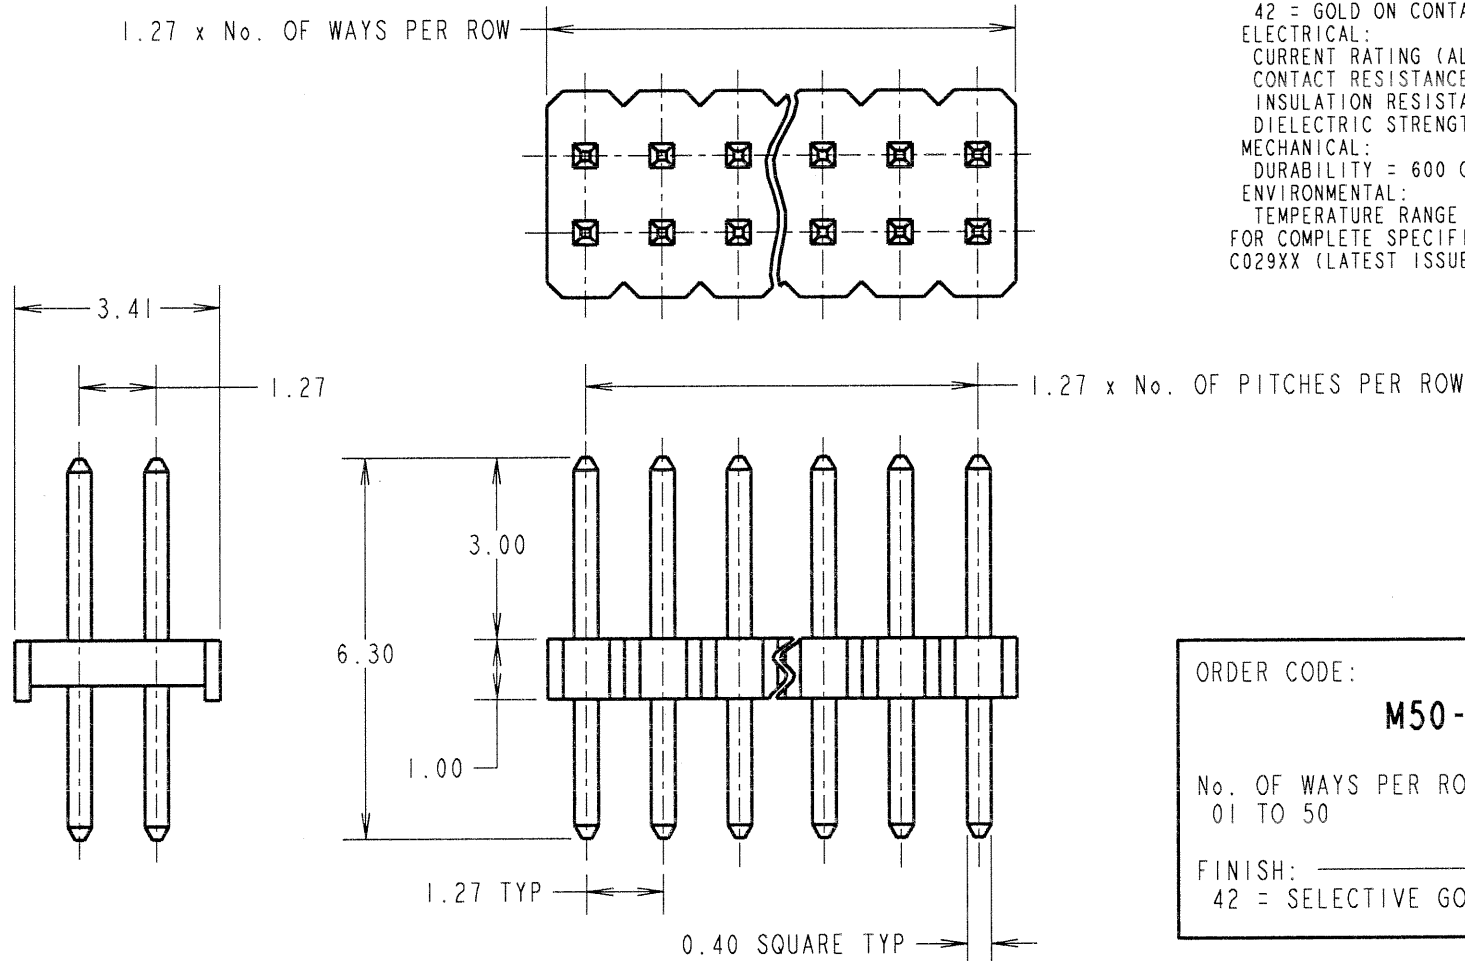
CURRENT RATING (ALL CONTACTS ARE ELECTRICALLY LOADED) = 1A MAX

CONTACT RESISTANCE = $30\text{ m}\Omega$ MAXINSULATION RESISTANCE = $5,000\text{ M}\Omega$ MIN

DIELECTRIC STRENGTH = 500V AC/DC

MECHANICAL:

DURABILITY = 600 OPERATIONS

ENVIRONMENTAL:TEMPERATURE RANGE = -40°C TO $+105^\circ\text{C}$ FOR COMPLETE SPECIFICATION, SEE COMPONENT SPECIFICATION
C029XX (LATEST ISSUE)

ORDER CODE:

M50-350XX42No. OF WAYS PER ROW
01 TO 50FINISH:
42 = SELECTIVE GOLD + 100% TIN

JMB	8	07.04.06	9151
NAME	ISS.	DATE	C/NOTE
APPROVED:			
CHECKED:			
DRAWN:			W. J. BOURNE
CUSTOMER REF.:			
ASSEMBLY DRG:			

HARWIN

THIS DRAWING AND ANY
INFORMATION OR DESCRIPTIVE
MATTER SET OUT HEREON ARE
CONFIDENTIAL AND COPYRIGHT
PROPERTY OF THE HARWIN
GROUP AND MUST NOT BE
DISCLOSED, LOANED, COPIED
OR USED FOR MANUFACTURING,
TENDERING OR FOR ANY
OTHER PURPOSE WITHOUT
THEIR WRITTEN PERMISSION.

TOLERANCES

~~X = $\pm 1\text{mm}$~~
~~X.X = $\pm 0.25\text{mm}$~~
~~X.XX = $\pm 0.10\text{mm}$~~
~~X.XXX = $\pm 0.01\text{mm}$~~

ANGLES = $\pm 5^\circ$

UNLESS STATED

MATERIAL:

SEE ABOVE

FINISH:

SEE ABOVE

S/AREA:mm²**TITLE:**1.27mm PITCH DIL
VERTICAL PIN HEADER**DRAWING NUMBER:****M50-350XX42**SHT
2
OF 2HARWIN INC
U.S.A.TEL: (812) 542 2540
FAX: (812) 542 2541HARWIN PLC
U.K.TEL: 023 9231 4545
FAX: 023 9231 4590HARWIN PTE
SINGAPORETEL: 65 6779 4909
FAX: 65 6779 3868