

XXXXX-XYYPHPLF

LEAD FREE OPTION  
SEE NOTE 1,13


- SPECIAL OPTIONS  
SEE NOTE 1 OR 10

- HIGH TEMPERATURE PLASTIC  
SEE NOTE 1


- NO OF  
POSITIONS  
SEE NOTE 1

- PIN PLATING  
SEE SHEET 2



-BASE PART NO.

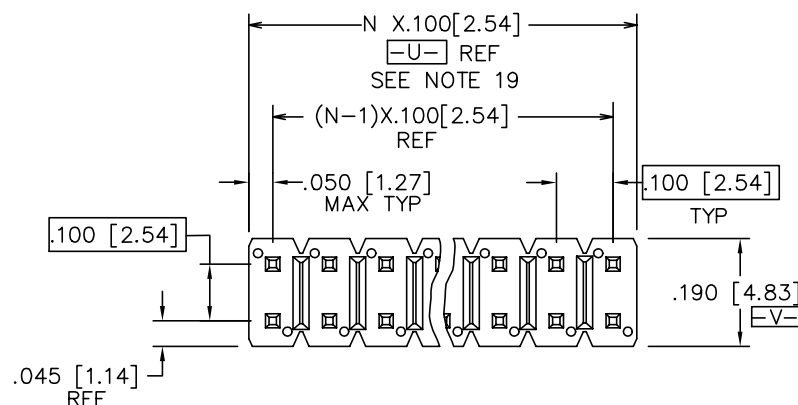

TOP VIEW

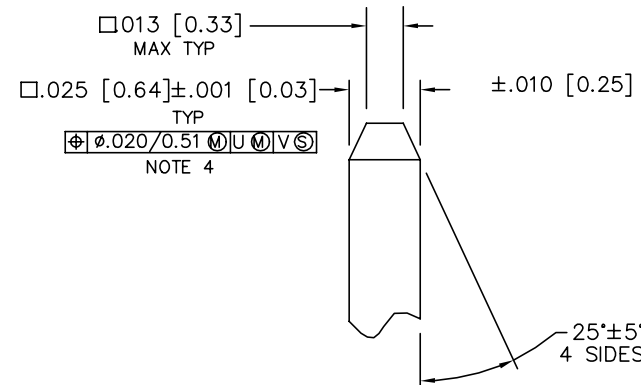

DETAIL P  
SCALE 5:1  
TYP BOTH ENDS

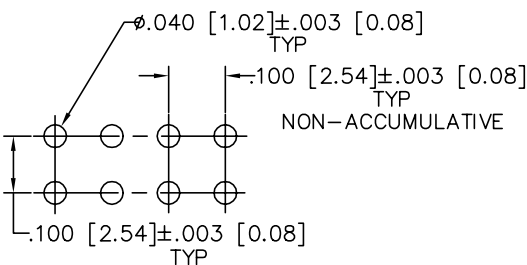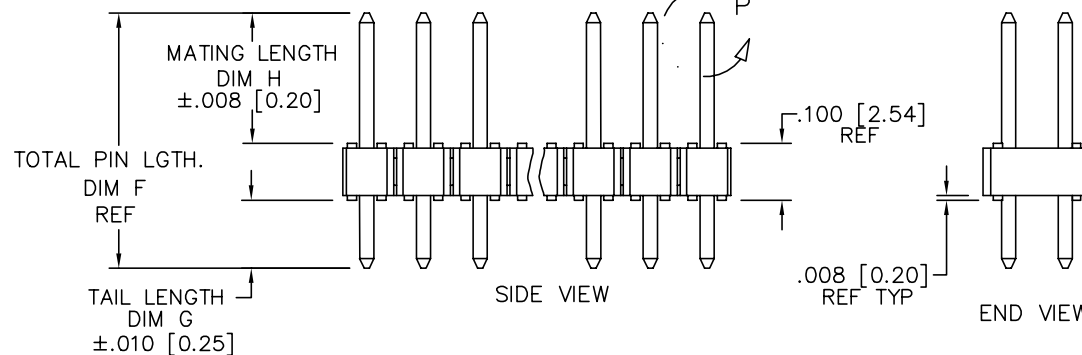

### RECOMMENDED HOLE PATTERN

67996-X XX-XXX XXX LF

TAIL LENGTH (EXAMPLE BELOW)  
- 3.0mm=030 12.8mm=128  
(SEE NOTE 16 & 17)

- MATTING LENGTH (EXAMPLE BELOW)  
5.0mm=050 25.5mm=255  
(SEE NOTE 16 & 17)

- TOTAL NUMBER OF POSITIONS  
FROM 2 (2X1) THRU 72 (2X36) POS.

- PIN PLATING (SEE NOTE 14)  
1=0.76 $\mu$ m Au  
4= PURE TIN  
8=0.36 $\mu$ m Au

- BASE PART NO.  
DOUBLE ROW

|                                      |             |                |            |                                       |        |                                  |                               |   |                |                                                        |  |  |  |
|--------------------------------------|-------------|----------------|------------|---------------------------------------|--------|----------------------------------|-------------------------------|---|----------------|--------------------------------------------------------|--|--|--|
| mat'l. code<br><b>NOTE 2 &amp; 3</b> |             |                |            | surface<br>ISO 1302 ✓                 |        | tolerance<br>ISO 406<br>ISO 1101 |                               | projection<br> |                | product family<br><b>BERGSTIK</b>                      |  |  |  |
| ltr                                  | ecn no      | dr             | date       | tolerances unless otherwise specified |        |                                  |                               |   | <b>INCH/MM</b> | title                                                  |  |  |  |
| DF                                   | N11-0180    | J.Z            | 2011-05-31 | angles                                | linear | .XX±.01/.XX±.3                   |                               |   |                | <b>BERGSTIK II HEADER D/R<br/>.100/2.54cc STRAIGHT</b> |  |  |  |
| DG                                   | ELX-N-13471 | J.Z            | 2011-11-16 |                                       |        | .XXX±.005/.XX±.13                |                               |   |                |                                                        |  |  |  |
| DH                                   | ELX-N-16105 | ZK             | 2013-10-22 |                                       |        | .XXX±.002/.XXX±.051              |                               |   |                |                                                        |  |  |  |
|                                      |             |                |            | <b>0°±2°</b>                          |        | scale 2:1                        |                               |                |                | dwg no                                                 |  |  |  |
|                                      |             |                |            | dr T.BREWBAKER                        |        | 12/21/94                         |                               |   |                | sheet 1 of 8                                           |  |  |  |
|                                      |             |                |            | enr T.HANNA                           |        | 12/21/94                         |                               |   |                | 67996                                                  |  |  |  |
|                                      |             |                |            | chr J.MURPHY                          |        | 12/21/94                         |                               |   |                |                                                        |  |  |  |
|                                      |             |                |            | app T.HANNA                           |        | 12/21/94                         |                               |   |                |                                                        |  |  |  |
| sheet index                          |             | revision sheet |            | DH                                    | ...    | DH                               | type Product Customer Drawing |   |                |                                                        |  |  |  |
|                                      |             |                |            | 1                                     | ...    | 8                                |                               |   |                |                                                        |  |  |  |

| PIN PLATING CODES: |                                                         |
|--------------------|---------------------------------------------------------|
| XXXX-1YY           | 30u"/0.76u MIN (SEE NOTE 14) OVER 50u"/1.27u MIN Ni     |
| XXXX-2YY           | 15u"/0.38u MIN (SEE NOTE 14) OVER 50u"/1.27u MIN Ni     |
| XXXX-3YY           | 50u"/1.27u MIN (SEE NOTE 14) OVER 50u"/1.27u MIN Ni     |
| XXXX-4YY           | 100u"/2.54u MIN Sn OVER 50u"/1.27u MIN Ni (SEE NOTE 15) |
| XXXX-4YYHLF        |                                                         |
| XXXX-5YY           | 15u"/0.38u MIN (SEE NOTE 14) OVER 50u"/1.27u MIN Ni     |
| XXXX-6YY           | 30u"/0.76u MIN (SEE NOTE 14) OVER 50u"/1.27u MIN Ni     |
| XXXX-7YY           | 30u"/0.76u MIN (SEE NOTE 14) OVER 50u"/1.27u MIN Ni     |
| XXXX-8YY           | 15u"/0.38u MIN (SEE NOTE 14) OVER 50u"/1.27u MIN Ni     |
| XXXX-9YY           | 15u"/0.38u MIN (SEE NOTE 14) OVER 50u"/1.27u MIN Ni     |
| XXXX-0YY           | 30u"/0.76u MIN (SEE NOTE 14) OVER 50u"/1.27u MIN Ni     |

NOTES

1. PART NUMBER OPTIONS:  
PIN PLATING CODES (SEE ABOVE)

HIGH TEMPERATURE MATERIAL:

PART NUMBERS WITH AND WITHOUT "H" WILL BE SUPPLIED WITH HIGH TEMPERATURE PLASTIC.

NUMBER OF POSITIONS :

EVEN NUMBER OF POSITIONS FROM 2 (2X1) THROUGH 72 (2X36).  
-X00H INDICATES BERGSTRIIP PRODUCT. SEE PAGE 3  
FOR SPECIAL GEOMETRY OF THIS CONTINUOUS STRIP PRODUCT.  
AUTOMATED REELS WILL CONTAIN 45,000 PINS.  
SEE SPECIFIC PART NUMBERS FOR AVAILABILITY.

PACKAGING:

PACKAGED IN POLY BAGS.  
EIGHT DIGIT PART NUMBERS FOLLOWED BY A "T" ARE PACKAGED  
IN TUBES. SEE SPECIFIC PART NUMBERS FOR AVAILABILITY.  
EIGHT DIGIT PART NUMBERS FOLLOWED BY A "G" ARE PACKAGED  
IN GPAX FOR IBM ONLY. SEE SPECIFIC PART NUMBERS FOR AVAILABILITY.  
PART NUMBERS FOLLOWED BY A "C" ARE PACKAGED IN TUBES  
WITH A PICKUP CAP APPLIED.  
EIGHT DIGIT PART NUMBERS FOLLOWED BY A "A" ARE PACKAGED   
IN TAPE/REEL WITH PICKUP CAP P/N 95730-003 APPLIED, PER BUS-14-345.

LEAD FREE:

ADD "HLF" SUFFIX AT THE END OF PART NUMBER FOR LEAD FREE  
OPTION, NOT AVAILABLE FOR -5YY,-5YYH, -6YY & -6YYH

2. BODY MATERIAL:

BODY MATERIAL : MANUFACTURER'S OPTION OF NYLON, PCT GLASS FIBER  
REINFORCED OR MINERAL FILLED LCP FLAME RETARDENT PER UL-94V-0.  
COLOR: BLACK

BERGSTRIIP™ PRODUCED WITH HIGH TEMPERATURE LCP  
THERMOPLASTIC, FLAME RETARDENT PER UL-94V-0.  
COLOR: BLACK

PART NUMBERS WITH "H" AND WITHOUT SUFFIX WILL WITHSTAND EXPOSURE  
TO 260° C PEAK TEMPERATURE FOR 20 SECONDS IN  
WAVE SOLDER, INFRA-RED OR VAPOR PHASE SOLDER PROCESS.

3. PIN MATERIAL: PHOS BRONZE.

4. MEASURED WITH PART IN RESTRAINED CONDITION.

5. TWO SIDES OF PIN TIPS NOT PLATED. TYPICAL BOTH ENDS.

6. 2LBS/0.9KG MIN PIN RETENTION IN EITHER DIRECTION.

7. MILITARY BERGSTIK HEADER  
P/N XXXXX-XY-MIL  
NOT AVAILABLE.

8. ±.010/0.25 TOL APPLIES TO ALL "G" TAILS EXCEPT  
INDICATED PARTS ON TABLE WHERE +.010/0.25 -.000/0.00  
APPLIES.

9. NOTCH CONFIGURATION WILL VARY PER VENDOR'S DISCRETION.

10. BERGSTRIIP™ PART NUMBERS FOLLOWED BY  
BY A "B" ARE BULK PRICED.

11. TAIL LENGTH (DIM. G) TO BE ±.008/.020.

12. POSITIONS PER ROW 37 TO 50 CAN BE PRODUCED,  
BUT FLATNESS AND CURVATURE MAY NOT BE  
HELD AS CLOSE AS 36 POSITIONS.

13. THESE PRODUCTS MEETS EUROPEAN UNION DIRECTIVES AND OTHER  
COUNTRY REGULATION AS DESCRIBED IN GS-22-008.

14. PLATING OPTIONS:  
PERFORMANCE PLATING WILL BE EITHER GOLD OR GXT ON POST OR TAIL,  
OPTIONALLY (78~295u"/2~7.5u) TIN ON TAIL.

15. "THIS PRODUCT HAS 100% TIN PLATING IN THE INTERFACE AND  
HAS NOT BEEN TESTED FOR WHISKER GROWTH IN ALL INTERCONNECT  
ENVIRONMENTS."

16. THE OAL DON'T EXCEED 34.5mm



17. INCREMENTS BY 0.1mm IN LENGTHS ONLY

18. FOR SPECIAL PACKAGING REQUEST PLEASE CONTACT PRODUCT MANAGER FOR AVAILABILITY


19. TO DETERMINE DIMENSIONS:  
N=NUMBER OF POSITION PER ROW  
EXAMPLE: 10 POS. N X .100/2.54

|             |     |                |    |      |                                       |             |                     |  |                                                                                       |  |                                                |       |              |  |      |
|-------------|-----|----------------|----|------|---------------------------------------|-------------|---------------------|--|---------------------------------------------------------------------------------------|--|------------------------------------------------|-------|--------------|--|------|
| mat'l. code |     |                |    |      | surface                               |             | tolerance           |  | projection                                                                            |  | product family                                 |       |              |  |      |
| NOTE 2 & 3  |     |                |    |      | ISO 1302 ✓                            |             | ISO 406<br>ISO 1101 |  |  |  | BERGSTIK                                       |       |              |  |      |
| ltr         | ecn | no             | dr | date | tolerances unless otherwise specified |             |                     |  |                                                                                       |  |                                                | title |              |  |      |
| DG          |     |                |    |      | angles                                | linear      | XX±01/XX±3          |  | INCH/MM                                                                               |  | BERGSTIK II HEADER D/R<br>.100/2.54cc STRAIGHT |       |              |  |      |
|             |     |                |    |      | 0°±2°                                 |             | XXX±0.005/XXX±.13   |  |                                                                                       |  |                                                |       |              |  |      |
|             |     |                |    |      |                                       |             | XXXX±0020/XXX±.05   |  |                                                                                       |  |                                                |       |              |  |      |
|             |     |                |    |      | dr                                    | T.BREWBAKER | 12/21/94            |  |  |  | dwg no                                         |       | sheet 2 of 8 |  | size |
|             |     |                |    |      | enrg                                  | T.HANNA     | 12/21/94            |  |                                                                                       |  | 67996                                          |       | A3           |  |      |
|             |     |                |    |      | chr                                   | J.MURPHY    | 12/21/94            |  |                                                                                       |  |                                                |       |              |  |      |
|             |     |                |    |      | appd                                  | T.HANNA     | 12/21/94            |  |                                                                                       |  |                                                |       |              |  |      |
| sheet index |     | revision sheet |    |      |                                       |             |                     |  |                                                                                       |  |                                                |       |              |  |      |

## BERGSTRIPTM HEADER

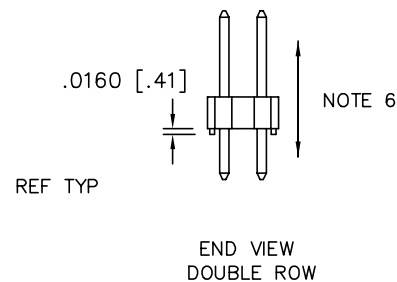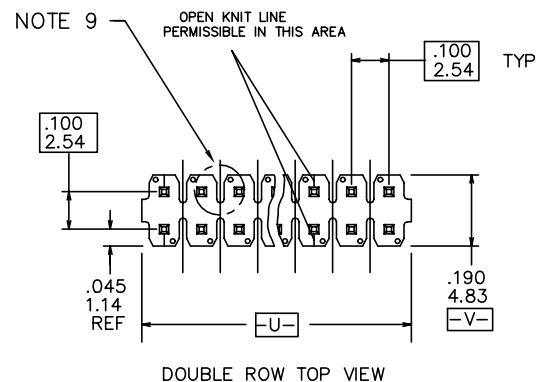

## REEL PACKING DIMENSIONS

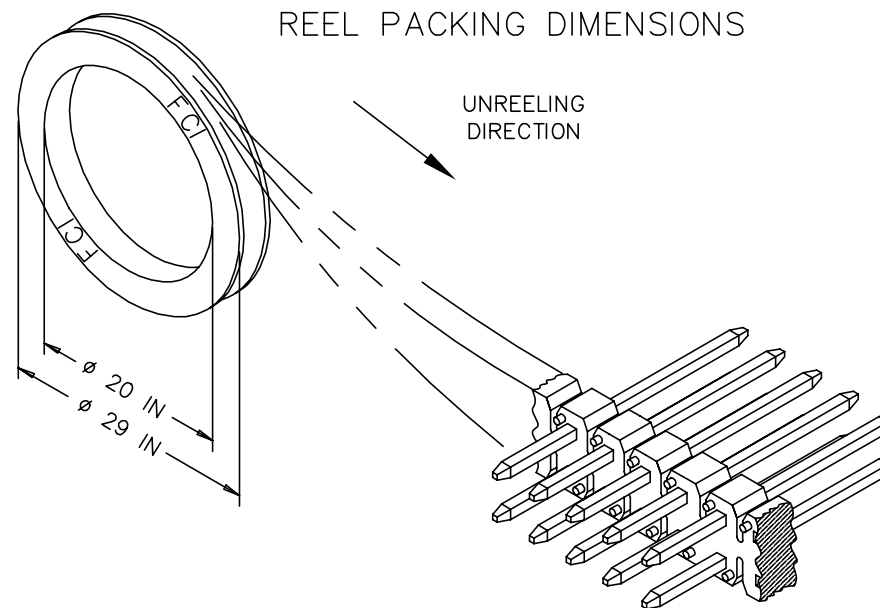

|                                      |     |          |    |                       |  |                                       |  |   |  |                                                                                       |  |                          |  |
|--------------------------------------|-----|----------|----|-----------------------|--|---------------------------------------|--|---|--|---------------------------------------------------------------------------------------|--|--------------------------|--|
| mat'l. code<br><b>NOTE 2 &amp; 3</b> |     |          |    | surface<br>ISO 1302 ✓ |  | tolerance<br>ISO 406<br>ISO 1101      |  | projection<br> |  | product family<br><b>BERGSTIK</b>                                                     |  |                          |  |
| ltr                                  | ecn | no       | dr | date                  |  | tolerances unless otherwise specified |  |   |  | title                                                                                 |  |                          |  |
| DH                                   |     |          |    |                       |  | angles                                |  | linear                                                                                              |  | INCH/MM                                                                               |  | BERGSTIK II HEADER D/R   |  |
|                                      |     |          |    |                       |  |                                       |  | .XX±.01/.XX±.3                                                                                      |  |                                                                                       |  | .100/2.54cc STRAIGHT     |  |
|                                      |     |          |    |                       |  | 0°±2'                                 |  | .XXX±.005/.XX±.13                                                                                   |  | scale 2:1                                                                             |  |                          |  |
|                                      |     |          |    |                       |  |                                       |  | .XXXX±.0020/.XXX±.051                                                                               |  |  |  | dwg no                   |  |
|                                      |     |          |    |                       |  | dr                                    |  | T.BREWBAKER                                                                                         |  | 12/21/94                                                                              |  | sheet 3 of 8             |  |
|                                      |     |          |    |                       |  | enr                                   |  | T.HANNA                                                                                             |  | 12/21/94                                                                              |  | size                     |  |
|                                      |     |          |    |                       |  | chr                                   |  | J.MURPHY                                                                                            |  | 12/21/94                                                                              |  | A3                       |  |
|                                      |     |          |    |                       |  | app                                   |  | T.HANNA                                                                                             |  | 12/21/94                                                                              |  | type                     |  |
| sheet index                          |     | revision |    |                       |  |                                       |  |   |  |                                                                                       |  | Product Customer Drawing |  |
|                                      |     | sheet    |    |                       |  |                                       |  |   |  |                                                                                       |  |                          |  |



|                       |                  
|-----------------------|------------------|------------------|------------------|------------------|------------------|------------------|----------------------------|--|----------------|----------------|---------------|-----------------|---|--|---|--|---|--|----|
| 1                     |                  |                  |                  | 2                |                  | 3                |                            |  |                |                |               |                 | 4 |  | 5 |  | 6 |  |    |
| PRODUCT NUMBER        | TOT. PIN LGTH.   |                  | TAIL LENGTH      |                  | MATING LENGTH    |                  |                            |  |                | BERGSTRIPTM    | LF<br>OPTION  |                 |   |  |   |  |   |  |    |
|                       | DIM F            | DIM F            | DIM G            | DIM G            | DIM H            | DIM H            | PACKAGING                  |  | NOTES          | AVAILABLE      |               |                 |   |  |   |  |   |  |    |
|                       | ENGLISH          | METRIC           | ENGLISH          | METRIC           | ENGLISH          | METRIC           |                            |  |                |                |               |                 |   |  |   |  |   |  |    |
| <del>69132-XXX</del>  | <del>0.760</del> | <del>19.30</del> | <del>0.120</del> | <del>3.05</del>  | <del>0.540</del> | <del>13.72</del> | <del>POLY BAGS/TUBES</del> |  | <del>---</del> | <del>---</del> | <del>NO</del> | OB<br>NOTE 1,13 |   |  |   |  |   |  |    |
| 69133-XXX             | 0.615            | 15.62            | 0.285            | 7.24             | 0.230            | 5.84             | POLY BAGS                  |  | -              | NO             |               |                 |   |  |   |  |   |  |    |
| 69157-XXX             | 0.410            | 10.41            | 0.110            | 2.79             | 0.200            | 5.08             | POLY BAGS                  |  | -              | NO             |               |                 |   |  |   |  |   |  |    |
| <del>71217-XXYH</del> | <del>1.000</del> | <del>25.40</del> | <del>0.450</del> | <del>11.43</del> | <del>0.450</del> | <del>11.43</del> | <del>POLY BAGS</del>       |  | <del>---</del> | <del>---</del> | <del>NO</del> |                 |   |  |   |  |   |  | OB |
| <del>71222-XXYH</del> | <del>0.850</del> | <del>21.59</del> | <del>0.250</del> | <del>6.35</del>  | <del>0.500</del> | <del>12.70</del> | <del>POLY BAGS</del>       |  | <del>---</del> | <del>---</del> | <del>NO</del> |                 |   |  |   |  |   |  | OB |
| <del>72273-XXYH</del> | <del>0.725</del> | <del>18.42</del> | <del>0.110</del> | <del>2.79</del>  | <del>0.515</del> | <del>13.08</del> | <del>POLY BAGS</del>       |  | <del>---</del> | <del>---</del> | <del>NO</del> |                 |   |  |   |  |   |  | OB |
| <del>72448-XXYH</del> | <del>0.658</del> | <del>16.71</del> | <del>0.172</del> | <del>4.37</del>  | <del>0.386</del> | <del>9.80</del>  | <del>POLY BAGS</del>       |  | <del>---</del> | <del>---</del> | <del>NO</del> |                 |   |  |   |  |   |  | OB |
| <del>72455-XXYH</del> | <del>0.598</del> | <del>15.19</del> | <del>0.180</del> | <del>4.57</del>  | <del>0.318</del> | <del>8.08</del>  | <del>POLY BAGS</del>       |  | <del>---</del> | <del>---</del> | <del>NO</del> |                 |   |  |   |  |   |  | OB |
| 72455-632HG           | 0.598            | 15.19            | 0.180            | 4.57             | 0.318            | 8.08             | GPAX                       |  | NOTE 1         | NO             | OB            |                 |   |  |   |  |   |  |    |
| <del>73503-XXYH</del> | <del>0.420</del> | <del>10.67</del> | <del>0.120</del> | <del>3.05</del>  | <del>0.200</del> | <del>5.08</del>  | <del>POLY BAGS</del>       |  | <del>---</del> | <del>---</del> | <del>NO</del> |                 |   |  |   |  |   |  | OB |
| <del>73596-XXYH</del> | <del>0.795</del> | <del>20.19</del> | <del>0.110</del> | <del>2.79</del>  | <del>0.585</del> | <del>14.86</del> | <del>POLY BAGS</del>       |  | <del>---</del> | <del>---</del> | <del>NO</del> |                 |   |  |   |  |   |  | OB |
| <del>74317-XXYH</del> | <del>0.532</del> | <del>13.51</del> | <del>0.309</del> | <del>7.85</del>  | <del>0.123</del> | <del>3.12</del>  | <del>POLY BAGS</del>       |  | <del>---</del> | <del>---</del> | <del>NO</del> |                 |   |  |   |  |   |  | OB |
| <del>74318-XXYH</del> | <del>0.592</del> | <del>15.04</del> | <del>0.369</del> | <del>9.37</del>  | <del>0.123</del> | <del>3.12</del>  | <del>POLY BAGS</del>       |  | <del>---</del> | <del>---</del> | <del>NO</del> |                 |   |  |   |  |   |  | OB |
| <del>74999-XXYH</del> | <del>0.508</del> | <del>12.90</del> | <del>0.090</del> | <del>2.29</del>  | <del>0.318</del> | <del>8.08</del>  | <del>POLY BAGS</del>       |  | <del>---</del> | <del>---</del> | <del>NO</del> |                 |   |  |   |  |   |  | OB |
| <del>78212-XXX</del>  | <del>0.710</del> | <del>18.03</del> | <del>0.350</del> | <del>8.89</del>  | <del>0.260</del> | <del>6.60</del>  | <del>POLY BAGS</del>       |  | <del>---</del> | <del>---</del> | <del>NO</del> |                 |   |  |   |  |   |  | OB |
| 78233-XXX             | 0.568            | 14.43            | 0.150            | 3.81             | 0.318            | 8.08             | POLY BAGS                  |  | -              | NO             |               |                 |   |  |   |  |   |  |    |
| <del>78269-XXX</del>  | <del>0.385</del> | <del>9.78</del>  | <del>0.095</del> | <del>2.41</del>  | <del>0.190</del> | <del>4.83</del>  | <del>POLY BAGS</del>       |  | <del>---</del> | <del>---</del> | <del>NO</del> |                 |   |  |   |  |   |  | OB |
| <del>78286-XXX</del>  | <del>0.500</del> | <del>12.70</del> | <del>0.160</del> | <del>4.06</del>  | <del>0.240</del> | <del>6.10</del>  | <del>POLY BAGS/TUBES</del> |  | <del>---</del> | <del>---</del> | <del>NO</del> |                 |   |  |   |  |   |  | OB |
| 78932-XXX             | UNAVAILABLE      |                  | UNAVAILABLE      |                  | UNAVAILABLE      |                  |                            |  | -              | -              |               |                 |   |  |   |  |   |  |    |
| <del>78933-XXX</del>  | <del>0.695</del> | <del>17.65</del> | <del>0.285</del> | <del>7.24</del>  | <del>0.310</del> | <del>7.87</del>  | <del>POLY BAGS</del>       |  | <del>---</del> | <del>---</del> | <del>NO</del> |                 |   |  |   |  |   |  | OB |
| <del>78988-XXX</del>  | <del>0.540</del> | <del>13.72</del> | <del>0.135</del> | <del>3.43</del>  | <del>0.305</del> | <del>7.75</del>  | <del>POLY BAGS</del>       |  | <del>---</del> | <del>---</del> | <del>NO</del> | OB              |   |  |   |  |   |  |    |
| 78989-XXX             | UNAVAILABLE      |                  | UNAVAILABLE      |                  | UNAVAILABLE      |                  |                            |  | -              | -              |               |                 |   |  |   |  |   |  |    |
| 78990-XXX             | UNAVAILABLE      |                  | UNAVAILABLE      |                  | UNAVAILABLE      |                  |                            |  | -              | -              |               |                 |   |  |   |  |   |  |    |
| 78991-XXX             | UNAVAILABLE      |                  | UNAVAILABLE      |                  | UNAVAILABLE      |                  |                            |  | -              | -              |               |                 |   |  |   |  |   |  |    |
| 78992-XXX             | UNAVAILABLE      |                  | UNAVAILABLE      |                  | UNAVAILABLE      |                  |                            |  | -              | -              |               |                 |   |  |   |  |   |  |    |
| 78993-XXX             | UNAVAILABLE      |                  | UNAVAILABLE      |                  | UNAVAILABLE      |                  |                            |  | -              | -              |               |                 |   |  |   |  |   |  |    |
| 78994-XXX             | UNAVAILABLE      |                  | UNAVAILABLE      |                  | UNAVAILABLE      |                  |                            |  | -              | -              | NOTE 1,13     |                 |   |  |   |  |   |  |    |

|                           |  |                |  |                       |  |                                  |  |                                       |  |                            |  |                        |  |
|---------------------------|--|----------------|--|-----------------------|--|----------------------------------|--|---------------------------------------|--|----------------------------|--|------------------------|--|
| mat'l. code<br>NOTE 2 & 3 |  |                |  | surface<br>ISO 1302 ✓ |  | tolerance<br>ISO 406<br>ISO 1101 |  | projection<br>⌀                       |  | product family<br>BERGSTIK |  |                        |  |
| ltr                       |  | ecn no         |  | dr                    |  | date                             |  | tolerances unless otherwise specified |  |                            |  | title                  |  |
| DH                        |  |                |  |                       |  |                                  |  | angles                                |  | linear                     |  | BERGSTIK II HEADER D/R |  |
|                           |  |                |  |                       |  |                                  |  | 0'±2"                                 |  | XXX±0.005/XXX±.13          |  | .100/2.54cc STRAIGHT   |  |
|                           |  |                |  |                       |  |                                  |  |                                       |  | XXX±0.020/XXX±.051         |  | scale 2:1              |  |
|                           |  |                |  |                       |  |                                  |  | dr                                    |  | T.BREWBAKER                |  | 12/21/94               |  |
|                           |  |                |  |                       |  |                                  |  | engr                                  |  | T.HANNA                    |  | 12/21/94               |  |
|                           |  |                |  |                       |  |                                  |  | chr                                   |  | J.MURPHY                   |  | 12/21/94               |  |
|                           |  |                |  |                       |  |                                  |  | appd                                  |  | T.HANNA                    |  | 12/21/94               |  |
| sheet index               |  | revision sheet |  |                       |  |                                  |  |                                       |  |                            |  |                        |  |

|      |  |         |  |              |  |         |  |
|------|--|---------|--|--------------|--|---------|--|
| FCI  |  | dwg no  |  | sheet 5 of 8 |  | size    |  |
|      |  | 67996   |  |              |  | A3      |  |
| type |  | Product |  | Customer     |  | Drawing |  |



| PRODUCT NUMBER         | TOT. PIN | LGTH.  | TAIL LENGTH | MATING LENGTH |         |        |                 |        | BERGSTRIPTM |              |
|------------------------|----------|--------|-------------|---------------|---------|--------|-----------------|--------|-------------|--------------|
|                        | DIM F    | DIM F  | DIM G       | DIM G         | DIM H   | DIM H  | PACKAGING       | NOTES  | AVAILABLE   | LF<br>OPTION |
|                        | ENGLISH  | METRIC | ENGLISH     | METRIC        | ENGLISH | METRIC |                 |        |             |              |
| <del>87345-XXX</del>   | 1.218    | 30.94  | 0.406       | 10.31         | 0.712   | 18.08  | POLY BAGS       |        | NO          | NOTE 1,13    |
| <del>87348-XXX</del>   | 0.930    | 23.62  | 0.100       | 2.54          | 0.730   | 18.54  | POLY BAGS       |        | NO          |              |
| <del>87349-XXX</del>   | 0.890    | 22.61  | 0.110       | 2.79          | 0.680   | 17.27  | POLY BAGS       |        | NO          |              |
| <del>87381-XXX</del>   | 0.645    | 16.38  | 0.100       | 2.54          | 0.445   | 11.30  | POLY BAGS       |        | NO          |              |
| <del>87382-XXX</del>   | 0.675    | 17.15  | 0.100       | 2.54          | 0.475   | 12.07  | POLY BAGS       |        | NO          |              |
| <del>87503-XXYH</del>  | 0.630    | 16.00  | 0.110       | 2.79          | 0.420   | 10.67  | POLY BAGS       |        | NO          |              |
| <del>87869-XXX</del>   | 0.690    | 17.53  | 0.230       | 5.84          | 0.360   | 9.14   | POLY BAGS       |        | NO          |              |
| 87894-XXX              | 0.588    | 14.94  | 0.170       | 4.32          | 0.318   | 8.08   | POLY BAGS       | -      | NO          |              |
| 87900-XXX              | 0.940    | 23.88  | 0.120       | 3.05          | 0.720   | 18.29  | POLY BAGS       | -      | NO          |              |
| 87901-XXX              | 1.040    | 26.42  | 0.120       | 3.05          | 0.820   | 20.83  | POLY BAGS       | -      | NO          |              |
| <del>87903-XXX</del>   | 0.963    | 24.46  | 0.337       | 8.56          | 0.526   | 13.36  | POLY BAGS       |        | NO          | OB           |
| <del>88797-XXX</del>   | 0.950    | 24.13  | 0.320       | 8.13          | 0.530   | 13.46  | POLY BAGS       |        | NO          | OB           |
| <del>88812-XXX</del>   | 0.415    | 10.54  | 0.085       | 2.16          | 0.230   | 5.84   | POLY BAGS/TUBES | NOTE 8 | NO          | OB           |
| <del>88886-XXX</del>   | 1.306    | 33.17  | 0.276       | 7.01          | 0.930   | 23.62  | POLY BAGS       |        | NO          | OB           |
| <del>89446-XXX</del>   | 0.930    | 23.62  | 0.120       | 3.05          | 0.710   | 18.03  | POLY BAGS       |        | NO          | OB           |
| <del>89540-XXX</del>   | 0.760    | 19.30  | 0.280       | 7.11          | 0.380   | 9.65   | POLY BAGS       |        | NO          | OB           |
| <del>89542-XXX</del>   | 1.065    | 27.05  | 0.125       | 3.18          | 0.840   | 21.34  | POLY BAGS       |        | NO          | OB           |
| <del>89639-XXX</del>   | 1.260    | 32.00  | 0.118       | 3.00          | 1.042   | 26.47  | POLY BAGS       |        | NO          | OB           |
| <del>91828-XXX</del>   | 0.450    | 11.43  | 0.120       | 3.05          | 0.230   | 5.84   | TUBES           |        | NO          | OB           |
| 92417-XXX              | 0.530    | 13.46  | 0.110       | 2.79          | 0.320   | 8.13   | POLY BAGS       | -      | NO          |              |
| <del>93216-XXYH</del>  | 0.573    | 14.55  | 0.155       | 3.94          | 0.318   | 8.08   | POLY BAGS/TUBES |        | NO          | OB           |
| <del>93216-632HG</del> | 0.573    | 14.55  | 0.155       | 3.94          | 0.318   | 8.08   | GPAX            | NOTE 1 | NO          | OB           |
| <del>93217-XXYH</del>  | 0.395    | 10.03  | 0.095       | 2.41          | 0.200   | 5.08   | POLY BAGS       |        | NO          | OB           |
| 93254-XXX              | 0.563    | 14.30  | 0.110       | 2.79          | 0.353   | 8.97   | POLY BAGS       | -      | NO          | NOTE 1,13    |



Copyright FCI

form: A3

|                           |  
|---------------------------|--|----------------|--|--|---------------------------------------|--|-------------|----------------------------------|--------------------|--|---|---------------------------------------------------------------------------------------|--|----------------------------|-------------------------------|--|--|--|--|--------------|--|--|--|--|------|--|--|--|--|
| mat'l. code<br>NOTE 2 & 3 |  |                |  |  | surface<br>ISO 1302 ✓                 |  |             | tolerance<br>ISO 406<br>ISO 1101 |                    |  | projection<br> |                                                                                       |  | product family<br>BERGSTIK |                               |  |  |  |  |              |  |  |  |  |      |  |  |  |  |
| litr ecn no dr date       |  |                |  |  | tolerances unless otherwise specified |  |             |                                  |                    |  |   |                                                                                       |  |                            | title                         |  |  |  |  |              |  |  |  |  |      |  |  |  |  |
| DH                        |  |                |  |  | angles                                |  | linear      |                                  | XXX+01/XX+3        |  |   | INCH/MM                                                                               |  |                            | BERGSTIK II HEADER D/R        |  |  |  |  |              |  |  |  |  |      |  |  |  |  |
|                           |  |                |  |  |                                       |  |             |                                  | XXX+0.005/XXX+13   |  |   |                                                                                       |  |                            | .100/2.54cc STRAIGHT          |  |  |  |  |              |  |  |  |  |      |  |  |  |  |
|                           |  |                |  |  | 0°±2'                                 |  |             |                                  | XXXX+0020/XXXX+051 |  |   | scale 2:1                                                                             |  |                            |                               |  |  |  |  |              |  |  |  |  |      |  |  |  |  |
|                           |  |                |  |  | dr                                    |  | T.BREWBAKER |                                  | 12/21/94           |  |   |  |  |                            | dwg no                        |  |  |  |  | sheet 7 of 8 |  |  |  |  | size |  |  |  |  |
|                           |  |                |  |  | engr                                  |  | T.HANNA     |                                  | 12/21/94           |  |   |                                                                                       |  |                            | 67996                         |  |  |  |  | A3           |  |  |  |  |      |  |  |  |  |
|                           |  |                |  |  | chr                                   |  | J.MURPHY    |                                  | 12/21/94           |  |   
|                           |  |                |  |  | appd                                  |  | T.HANNA     |                                  | 12/21/94           |  |   |                                                                                       |  |                            | type Product Customer Drawing |  |  |  |  |              |  |  |  |  |      |  |  |  |  |
| sheet index               |  | revision sheet |  |  



# Mouser Electronics

Authorized Distributor

Click to View Pricing, Inventory, Delivery & Lifecycle Information:

FCI:

[67996-600H](#)