


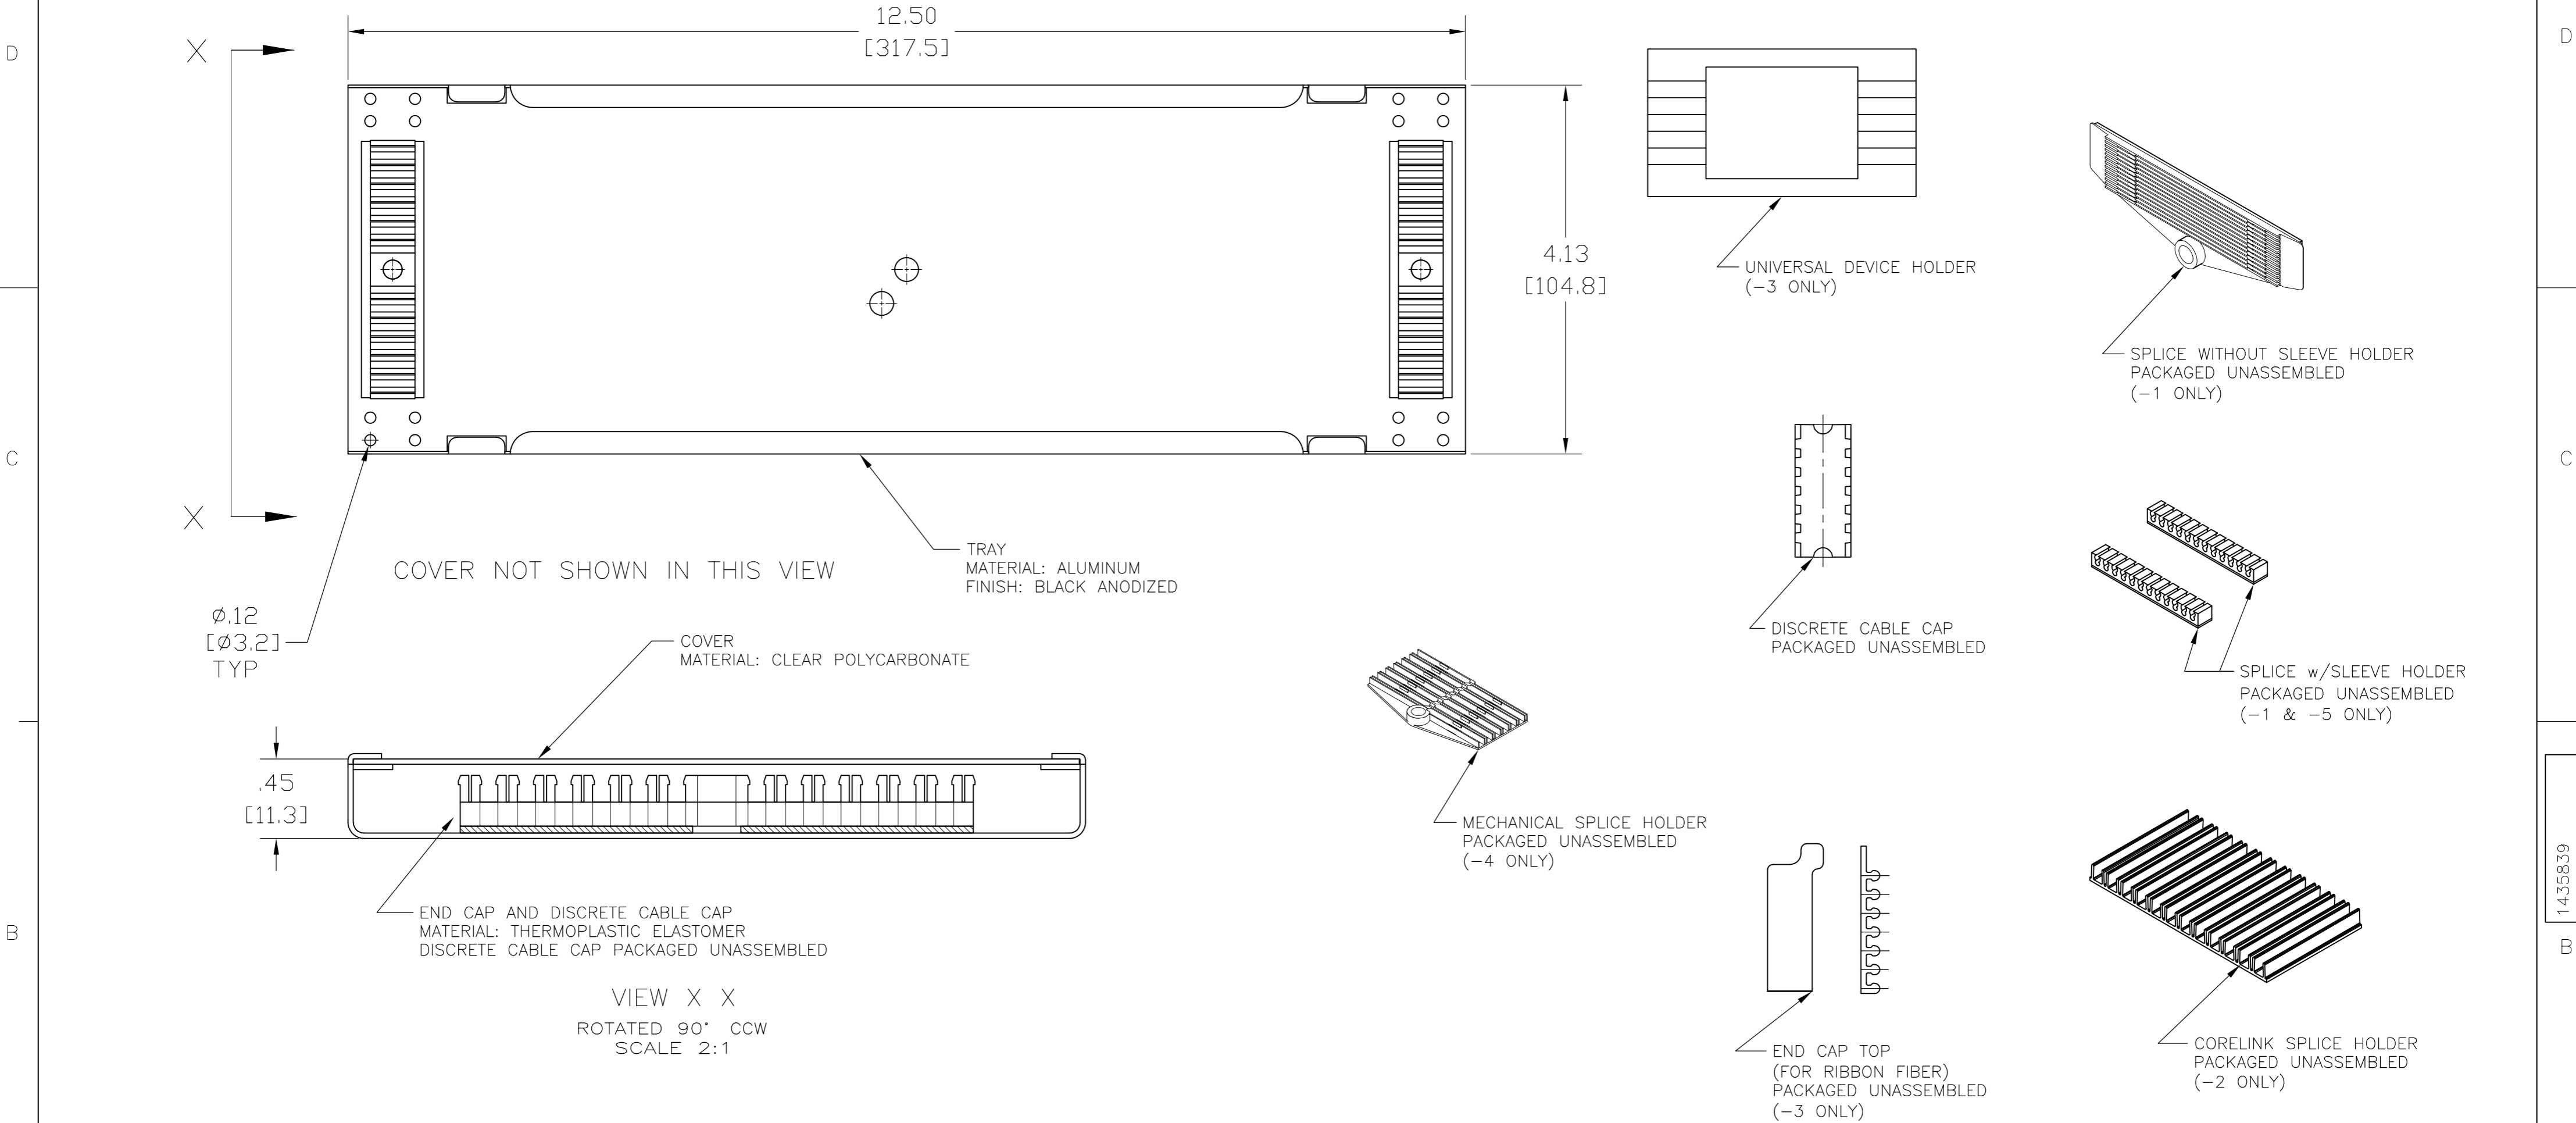

| P | LTR | DESCRIPTION                     | DATE    | DWN | APVD |
|---|-----|---------------------------------|---------|-----|------|
|   | A   | OBS -2,-3,-4; REV-ECO-09-016458 | 09OCT09 | LH  | JS   |
|   | A1  | ADDED -5 PER ECO-12-006269      | 02APR12 | JB  | JS   |



|                     |   |                      |
|---------------------|---|----------------------|
|                     | FUSION SPLICE W/ SLEEVE (2)                   | 1435839-5            |
| <del>OBSOLETE</del> | <del>MECHANICAL SPLICE</del>                  | <del>1435839-4</del> |
| <del>OBSOLETE</del> | <del>UNIVERSAL SPLICE</del>                   | <del>1435839-3</del> |
| <del>OBSOLETE</del> | <del>CORELINK SPLICE</del>                    | <del>1435839-2</del> |
|                     | FUSION SPLICE W/+ W/O SLEEVE<br>SPLICE HOLDER | 1435839-1<br>PART NO |

|   |  |                       |             |   |           |            |               |     |    |
|---|--|-----------------------|-------------|---|-----------|------------|---------------|-----|----|
| THIS DRAWING IS A CONTROLLED DOCUMENT.  |  | DWN<br>W SOURBEER     | 04NOV03     |  TE Connectivity |           |            |               |     |    |
| DIMENSIONS:<br>INCHES   |  | CHK<br>J HOFFER       | 04NOV03     |   |           |            |               |     |    |
|  | TOLERANCES UNLESS<br>OTHERWISE SPECIFIED:<br><br>0 PLC ± -<br>1 PLC ± -<br>2 PLC ± -<br>3 PLC ± -<br>4 PLC ± -<br>ANGLES ± - | APVD<br>B BARRY       | 04NOV04     | NAME<br><br>SPLICE TRAY ASSEMBLY<br>FIBER OPTIC   |           |            |               |     |    |
|   |  | PRODUCT SPEC<br>—     |             |   |           |            |               |     |    |
|   |  | APPLICATION SPEC<br>— |             | SIZE  | CAGE CODE | DRAWING NO | RESTRICTED TO |     |    |
|   |  | MATERIAL<br>—         | FINISH<br>— | WEIGHT<br>—   | A2        | 00779      | C=1435839     | —   |    |
| CUSTOMER DRAWING  |  |                       |             | SCALE   | 1:1       | SHEET      | 1 of 1        | REV | A1 |