
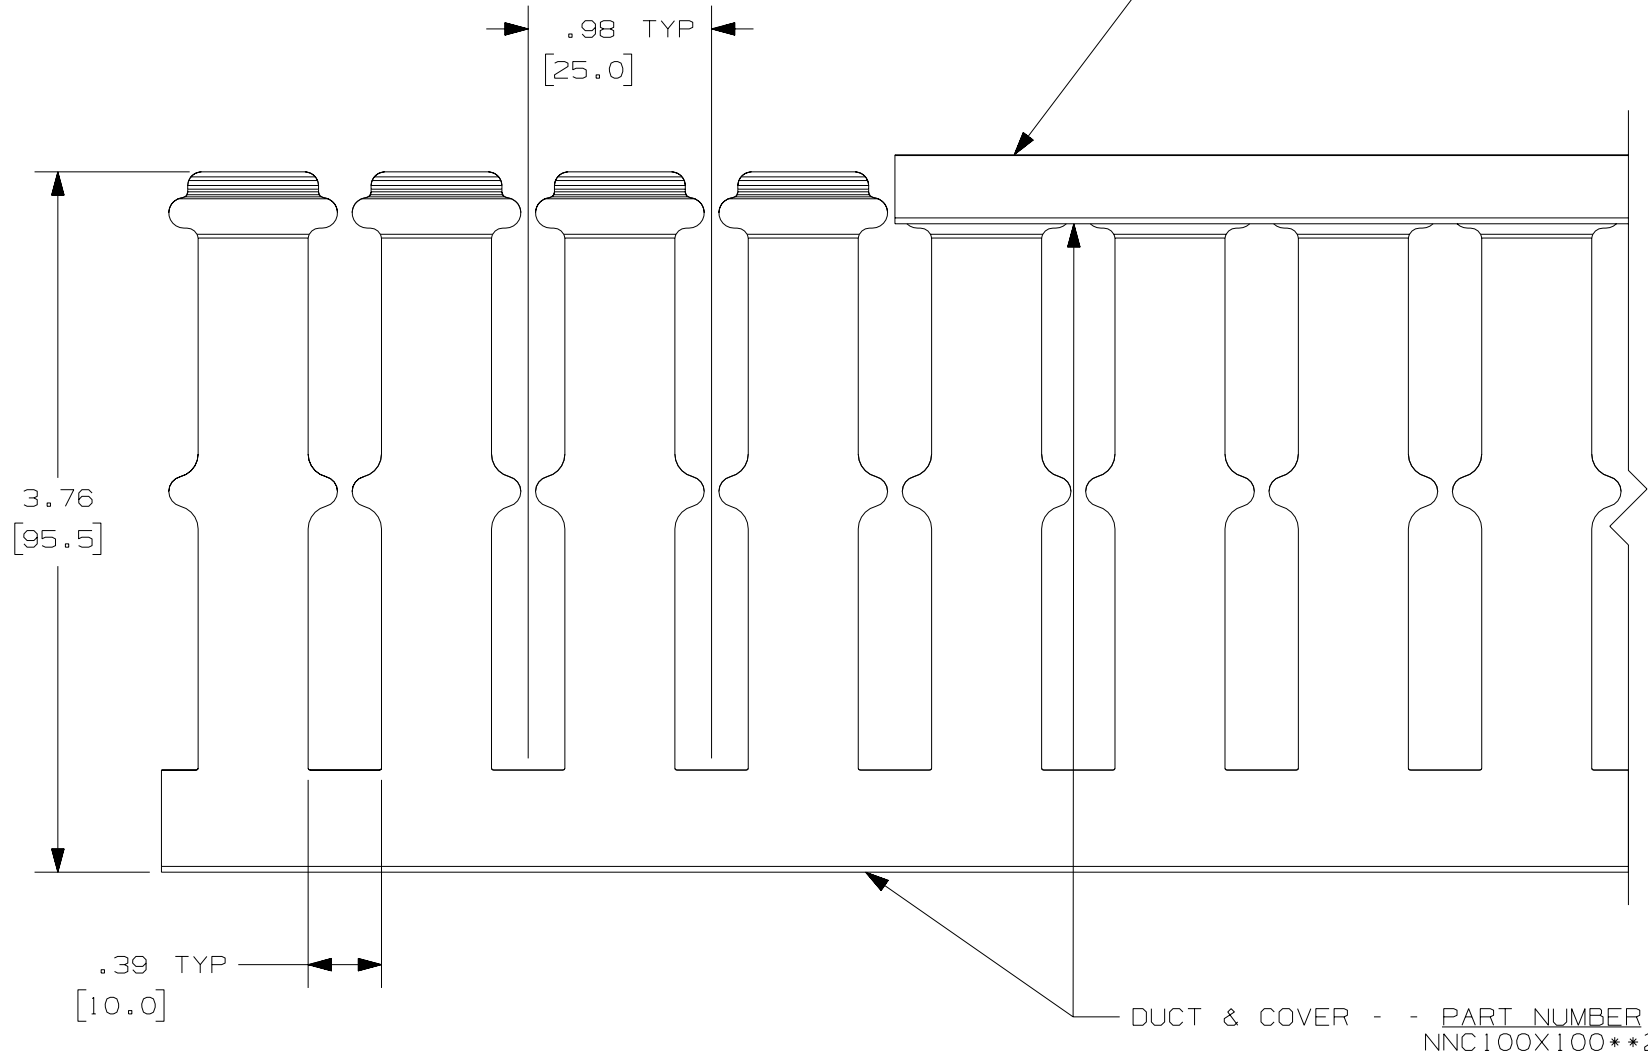
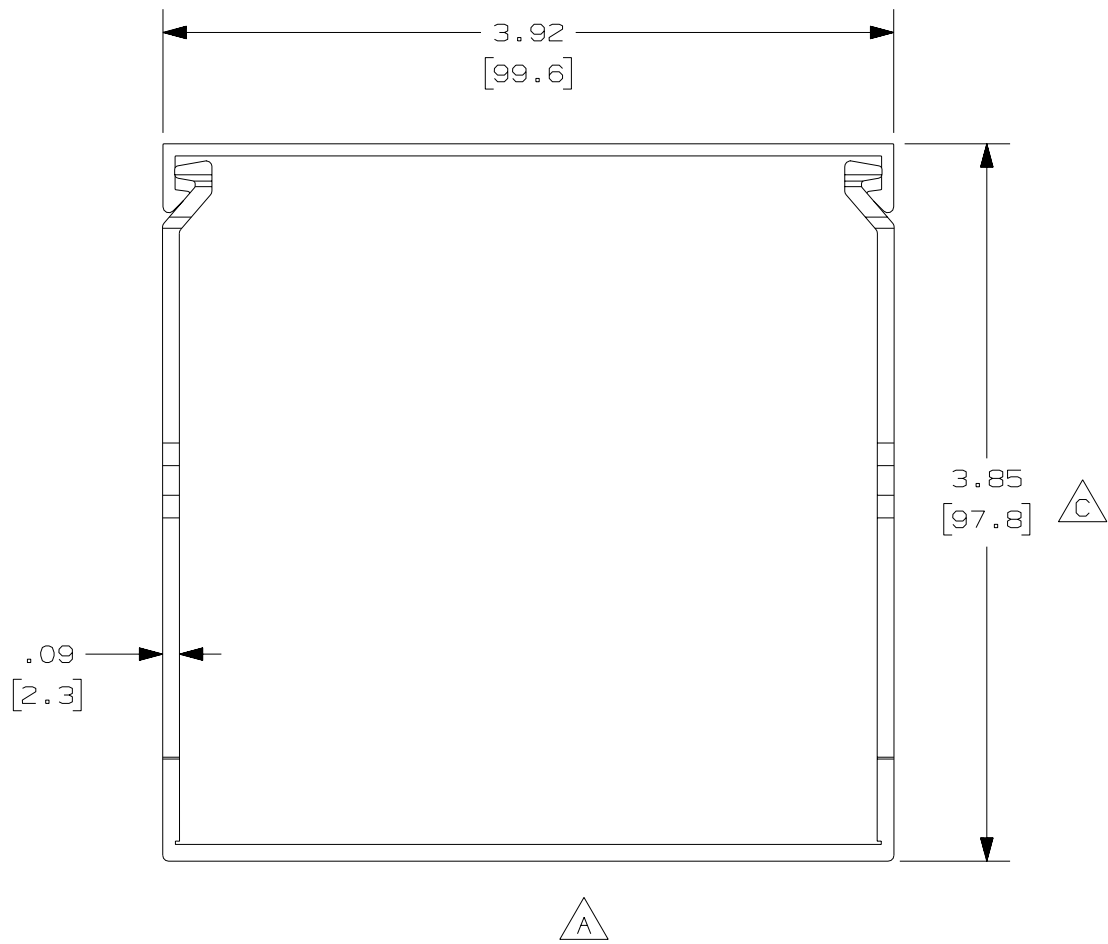


THIS COPY IS PROVIDED ON A RESTRICTED BASIS AND IS NOT TO BE USED IN ANY WAY DETRIMENTAL TO THE INTERESTS OF PANDUIT CORP.

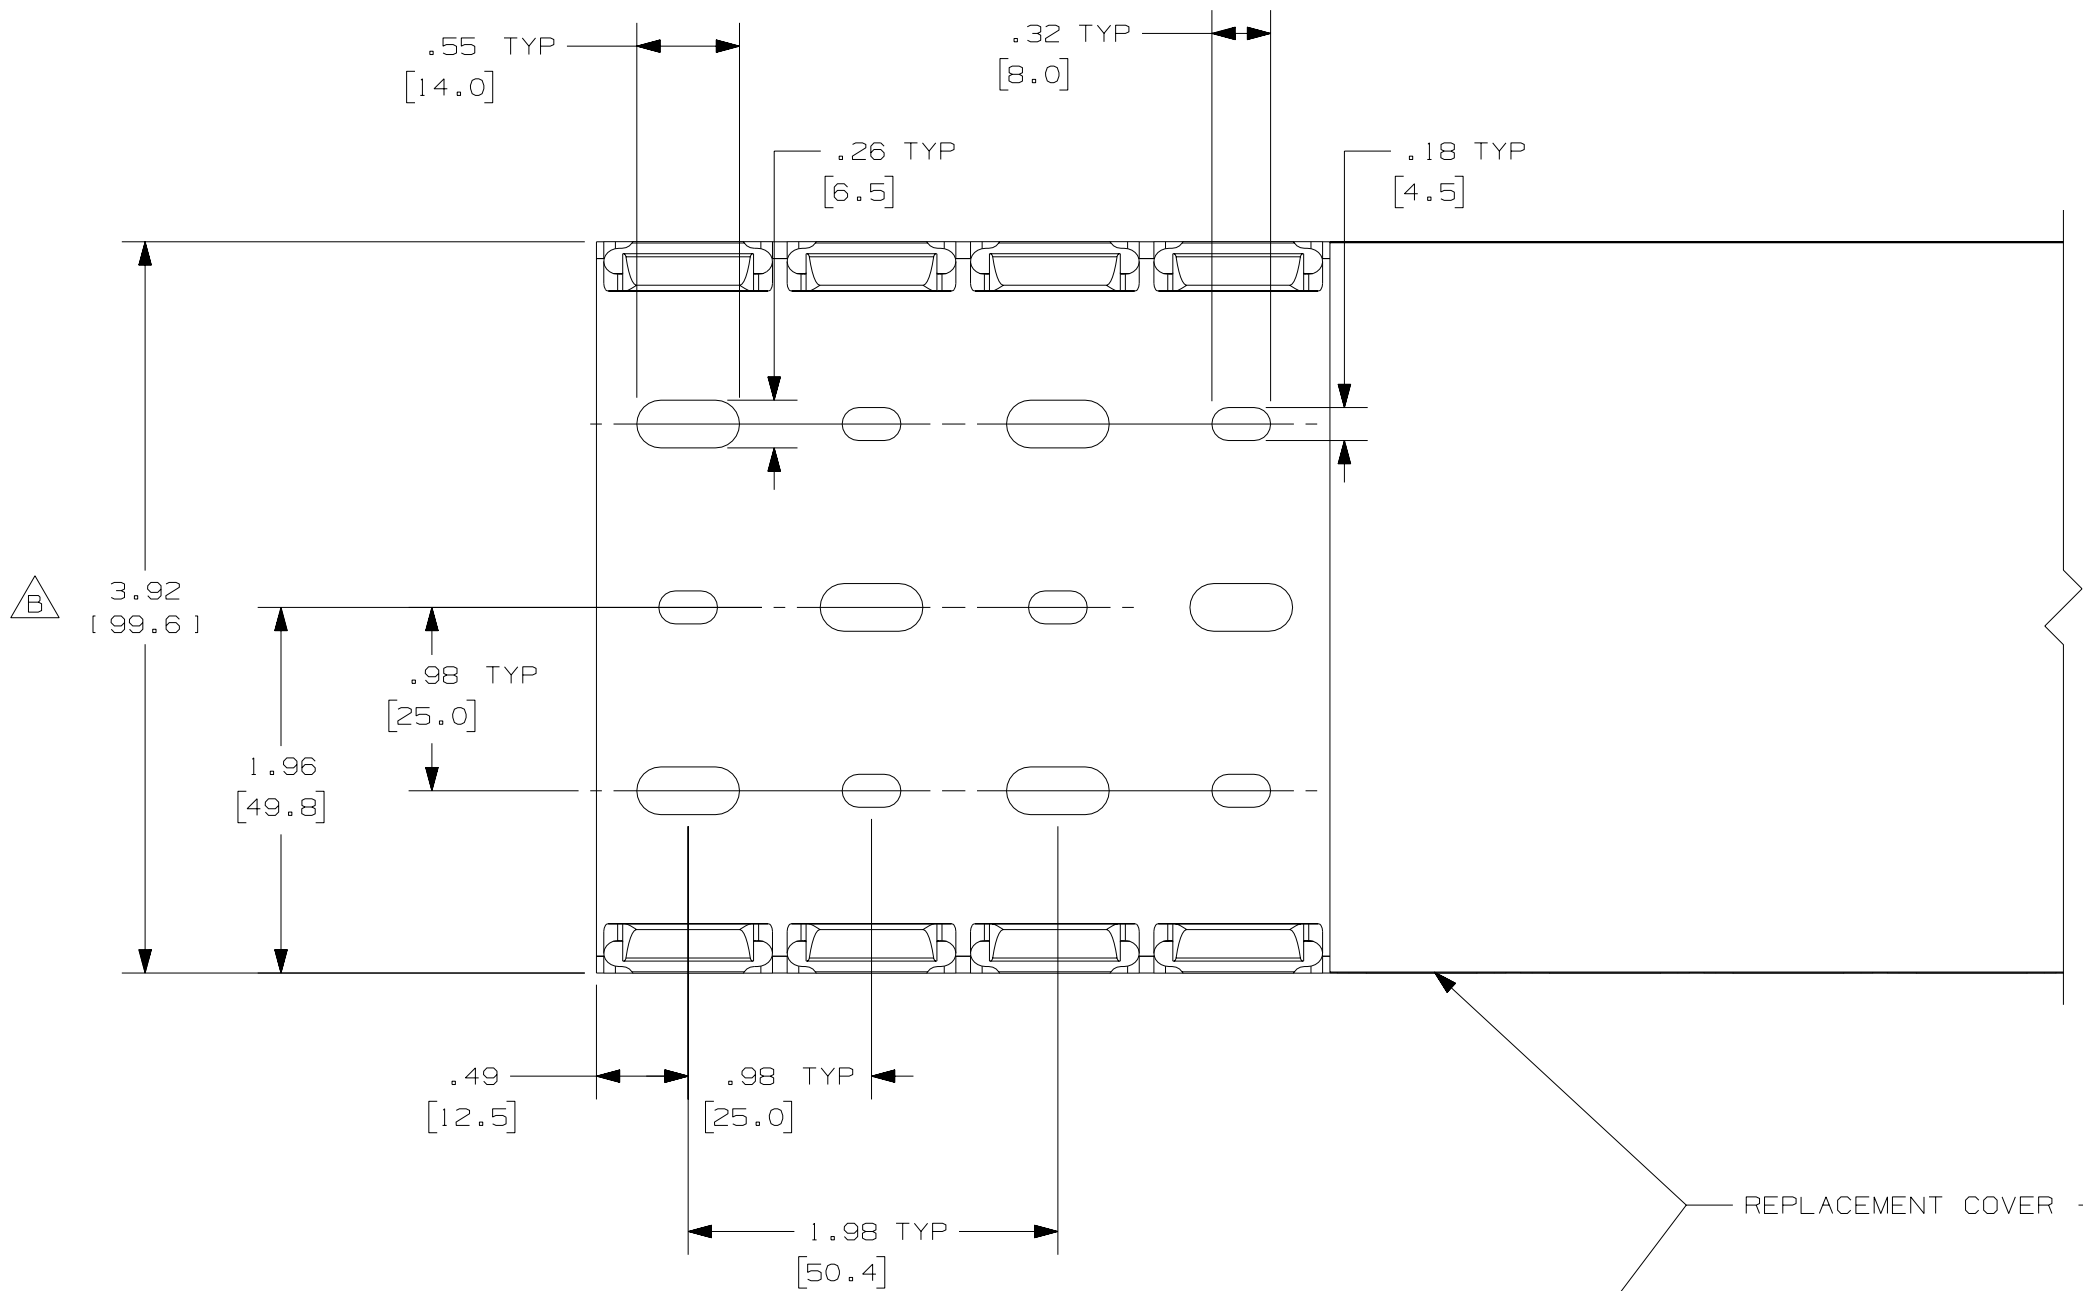

NOTE.

1. ALL DIMENSIONS ARE REFERENCE ONLY.
2. DIMENSIONS IN PARENTHESES ARE METRIC.
3. THE ** DENOTE COLOR.
4. DUCT AND COVER ARE AVAILABLE IN 6.56 FT, 2 METER [2000.0] LENGTHS.

REV	DATE	BY	CHK	DESCRIPTION
--	-----	---	---	E. CHANGED MATERIAL - WAS PVC
--	-----	---	---	D. ADDED LENGTH NOTE C. CORRECTED DIMENSION
I	7/30/07	JCSTMKBE		B. DIMENSION ADDED A. DIMENSION DELETED
R	11/5/04	JCSTMKBE		DRAWING RELEASED

CAD FILENAME/LAYERS		D11000JM_DC_01B	
PANDUIT		CORP. TINLEY PARK, ILLINOIS	
WIRING DUCT - TYPE NNC DUCT WITH COVER		100X100	
MARKETING DRAWING		FULL	
DRAWN BY	JCST	MAT'L:	HALOGEN FREE MODIFIED PPO
DATE	11/5/04	DWG	36897-1038
CHECKED BY	MKBE	SIZE	C