

THIS DRAWING IS UNPUBLISHED.

RELEASED FOR PUBLICATION

© COPYRIGHT BY TYCO ELECTRONICS CORPORATION. ALL RIGHTS RESERVED.

LOC

DIST

REVISIONS

変更

P

LTR

DESCRIPTION

DATE

DWN

APVD


A

REVISED FJD0-0116-04


20MAY04

N.Y



S.M

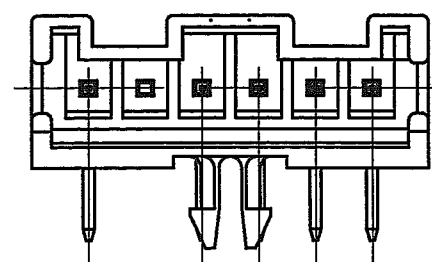

AS SHOWN P/N 0-2-1376475-5

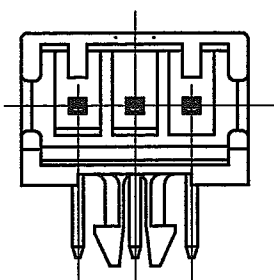
トレードマーク  
TRADE MARK

AS SHOWN P/N 1376473-3

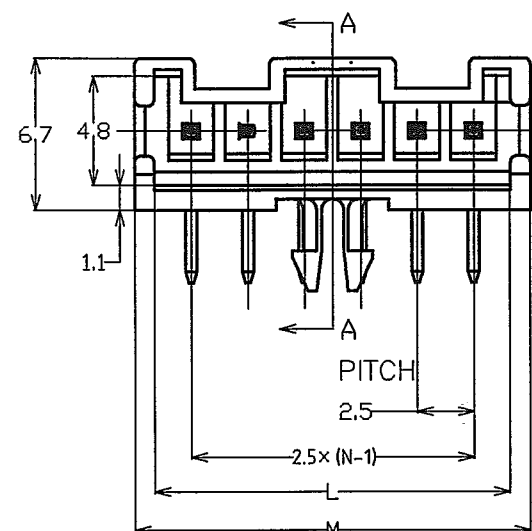
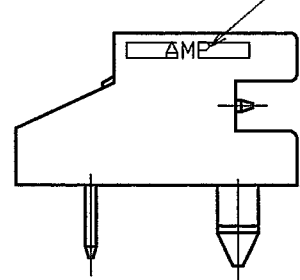


最終回路番号

THE LAST OF CIRCUIT NO.

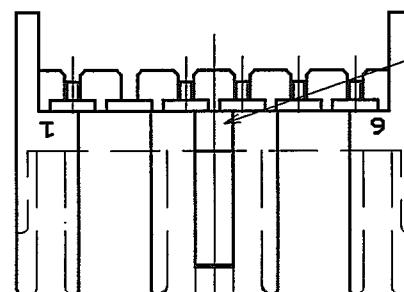

1.7

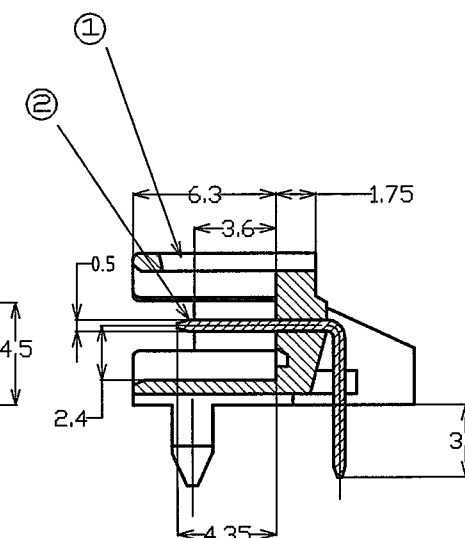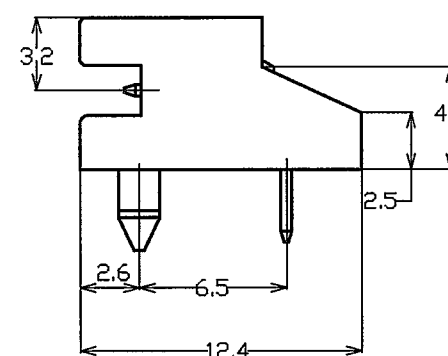

SECT A-A

注記;

- 適用基板厚; 1.6t
- 嵌合相手製品型番  
プラグハウジング(66ナイロンガラス強化品);  
P/N x-1376477-3 (3極)  
P/N x-1376477-6 (6極)
- 適用基板穴寸法; FIG.1参照  
適用基板穴径;  
パンチ加工穴;  $0.7^{+0.1}_{-0}$   
ドリル加工穴;  $0.9 \pm 0.05$

NOTES;

- APPLICABLE P.C.B THK.; 1.6t
- MATING CONN. P/N  
PLUG HOUSING(66 NYLON GLASS FILLED);  
P/N x-1376477-3 (3POS)  
P/N x-1376477-6 (6POS)
- APPLICABLE P.C.B LAYOUT SEE FIG.1
- APPLICABLE P.C.B HOLE DIA.  
PUNCHED HOLE;  $0.7^{+0.1}_{-0}$   
DRILLED HOLE;  $0.9 \pm 0.05$

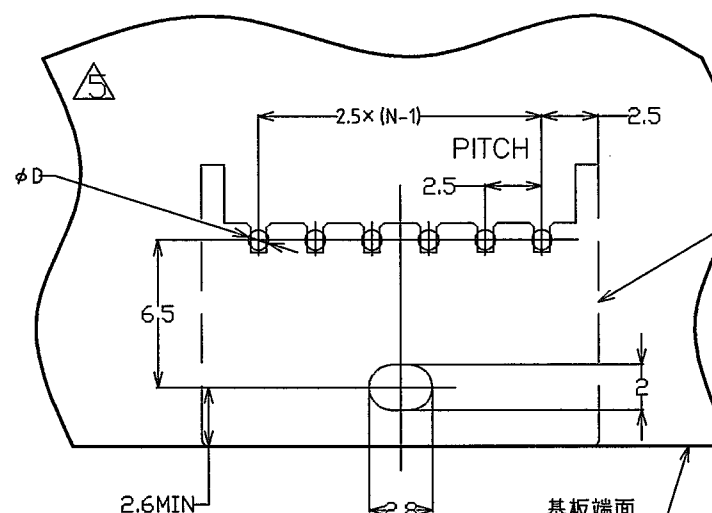
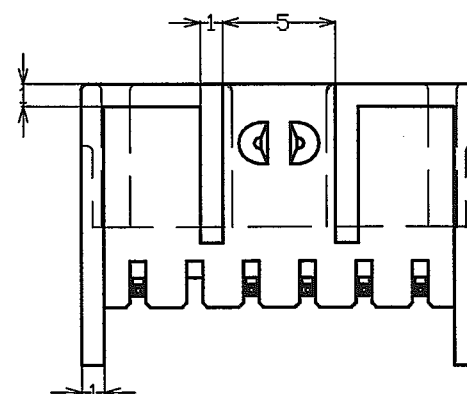
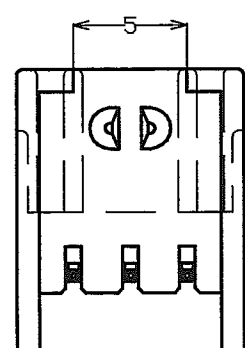
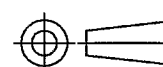
コネクタ外形  
CONNECTOR EXTERNAL FORM取付基板穴位置 FIG.1  
(一般公差  $\pm 0.1$ )型番は、SHEET 2 OF 2 を参照  
(P/N SEE SHEET 2 OF 2)

表 1

TABLE 1

| 部品番号<br>PARTS NO | 名称<br>PARTS NAME            | 材質、表面処理<br>MATERIAL & FINISH                  |
|------------------|-----------------------------|-----------------------------------------------|
| ①                | ヘッダーハウジング<br>HEADER HOUSING | 66ナイロンガラス強化(UL94V-0)<br>66 NYLON GLASS FILLED |
| ②                | ポストコンタクト<br>POST CONTACT    | 錫めっき済銅合金<br>PRE TIN COPPER ALLOY              |

THIS DRAWING IS A CONTROLLED DOCUMENT.

DIMENSIONS:  
単位: 概  
mmTOLERANCES UNLESS  
OTHERWISE SPECIFIED:  
一般公差

0 PLC  $\pm$

1 PLC  $\pm$

2 PLC  $\pm$

3 PLC  $\pm$

4 PLC  $\pm$

ANGLES  $\pm$

MATERIAL

表 1 参照  
SEE TABLE 1

FINISH

表 1 参照  
SEE TABLE 1

DWN

N.YAMASAKI

21SEP00

CHK

M.SHINDO

21SEP00

APVD

Y.KASHIWA

21SEP00

PRODUCT SPEC

製品規格

APPLICATION SPEC

取付適用規格

WEIGHT

CUSTOMER DRAWING

tyco  
ElectronicsTyco Electronics AMP K.K.  
Kawasaki, Japan

NAME

名称

2.5mm シグナルメイト コネクタ ヘッダーアッセンブリ(Hタイプ)

2.5mm SIGNAL MATE CONN HEADER ASSY (H-TYPE)

SIZE

A3

CAGE CODE

00779

DRAWING NO

1376473

REV

A

RESTRICTED TO

SCALE

3:1

SHEET

1

OF

2

REV

A

© COPYRIGHT - BY TYCO ELECTRONICS CORPORATION.

|                                                |     |                                          |  |
|------------------------------------------------|-----|------------------------------------------|--|
| DIMENSIONS: 單位: 精<br>mm                        |     | DWN<br><del>CHK</del><br><del>APVD</del> |  |
| TOLERANCES UNLESS OTHERWISE SPECIFIED:<br>一般公差 |     | <del>PRODUCT SPEC</del><br>製品規格          |  |
| 0 PLC                                          | ± — | <del>APPLICATION SPEC</del><br>取付適用規格    |  |
| 1 PLC                                          | ± — | <del>WEIGHT</del><br>—                   |  |
| 2 PLC                                          | ± — | CUSTOMER DRAWING                         |  |
| 3 PLC                                          | ± — |                                          |  |
| 4 PLC                                          | ± — |                                          |  |
| ANGLES                                         | ± — |                                          |  |