


ECN NO	DATE	REV	REVISIONS	DESCRIPTION	CHANGER
CY11-6602	2011/05/05	G	CHANGE RAW CABLE.		JLJU13
CY13-5427	2012/09/14	H	ADD WIRE HOLDER.		AHOU
CY12-7570	2013/04/11	I	CHANGE DESCRIPTION FOR RAW CABLE		ANDY

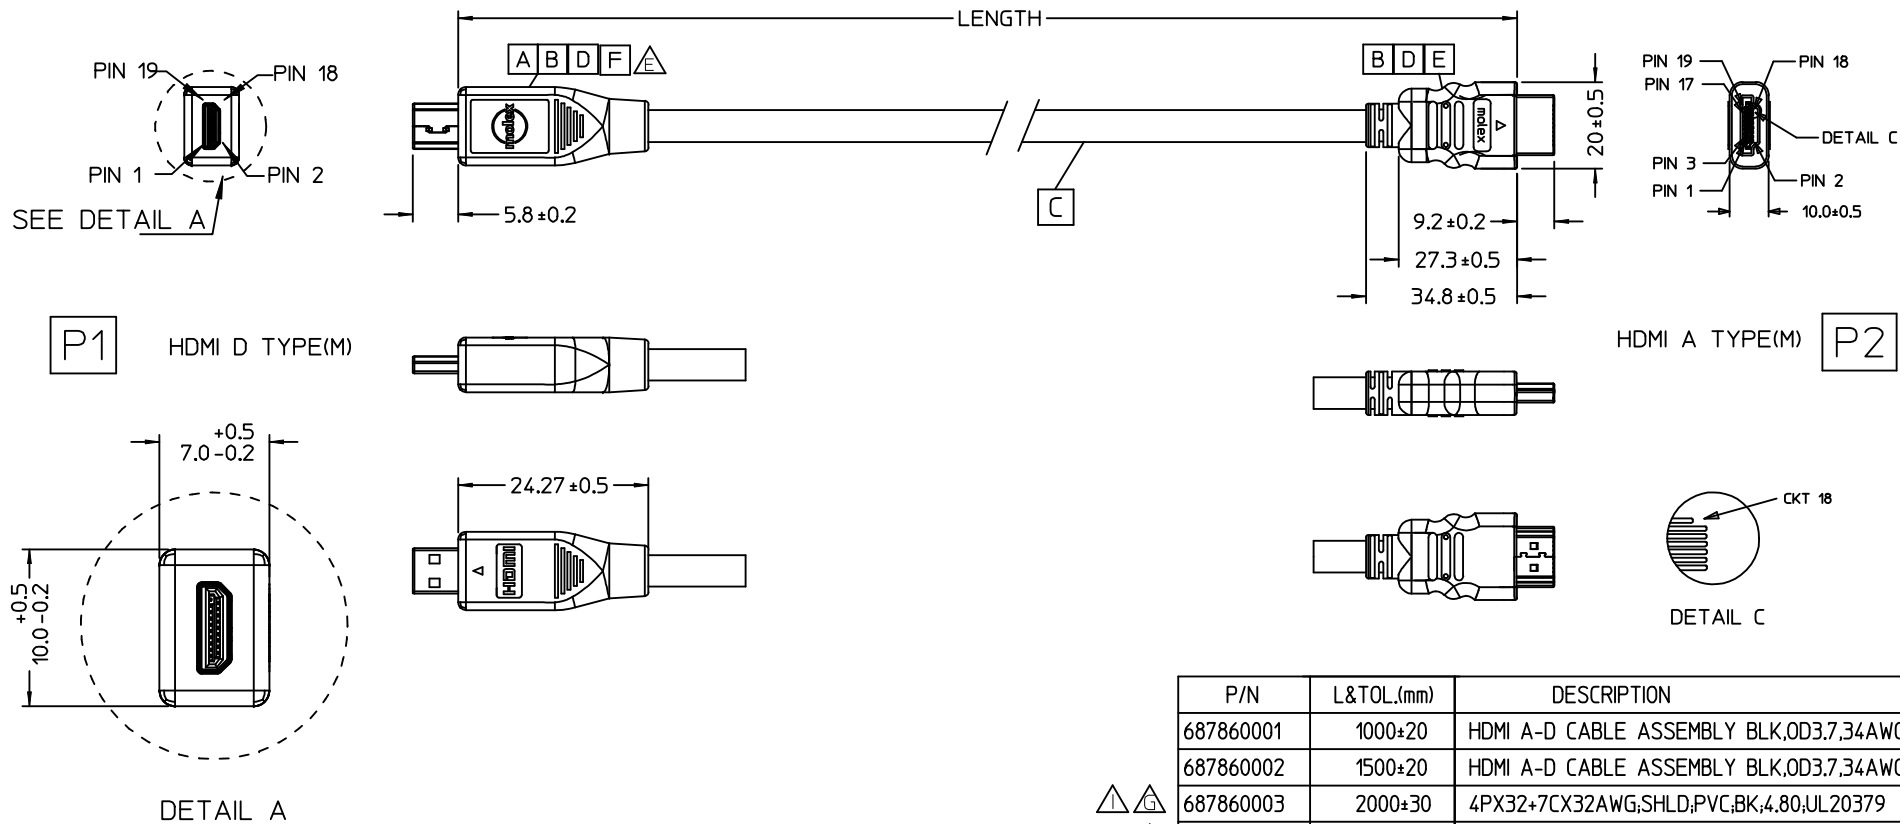

P/N	L&TOL.(mm)	DESCRIPTION
687860001	1000±20	HDMI A-D CABLE ASSEMBLY BLK,OD3.7,34AWG
687860002	1500±20	HDMI A-D CABLE ASSEMBLY BLK,OD3.7,34AWG
687860003	2000±30	4PX32+7CX32AWG,SHLD,PVC,BK;4.80;UL20379
687860006	1500±20	HDMI A-D CABLE ASSEMBLY BLK,OD3.2,36AWG

ENTER DESCRIPTION EC NO: CPG2013-3145		2013/04/13		DESCRIPTION	QUALITY SYMBOLS		GENERAL TOLERANCES (UNLESS SPECIFIED)			DIMENSION STYLE MM ONLY		SCALE		DESIGN UNITS METRIC		THIRD ANGLE PROJECTION	
		2013/04/13			2013/04/13		2013/04/22		mm		INCH		DRAWN BY XJGU001		DATE 2013/04/13		TITLE HDMI TYPE A TO TYPE D CABLE ASSEMBLY
DRWN:XJGU001 CHKD:ANDY APPR:XAWANG		2013/04/13		2013/04/13	2013/04/22	 =0	4 PLACES	± ---	± ---	CHECKED BY ARTHUR		DATE 2013/04/13					
						 =0	3 PLACES	± ---	± ---	APPROVED BY		DATE					
1						 =0	2 PLACES	± 0.25	± ---	MATERIAL NO. SEE TABLE		DOCUMENT NO. SD-68786-001		SHEET NO. 1 OF 2			
						1 PLACE	± 0.5	± ---									
							0 PLACE	± ---	± ---								
						ANGULAR ± 1 °											
						DRAFT WHERE APPLICABLE MUST REMAIN WITHIN DIMENSIONS											
									SIZE A4		THIS DRAWING CONTAINS INFORMATION THAT IS PROPRIETARY TO MOLEX INCORPORATED AND SHOULD NOT BE USED WITHOUT WRITTEN PERMISSION						

7

6

5

4

3

2

1

WIRE CHART FOR CABLE 32AWG

P1	FUNCTION	P2	WIRE COLOR
Pin 1	HOT PLUG DETECT	Pin 19	BLACK
Pin 2	UTILITY	Pin14	BROWN
Pin 3	TMDS DATA2+	Pin 1	WHITE
Pin 4	TMDS DATA2 GND	Pin 2	DRAIN WIRE
Pin 5	TMDS DATA2-	Pin 3	RED
Pin 6	TMDS DATA1+	Pin 4	WHITE
Pin 7	TMDS DATA1 GND	Pin 5	DRAIN WIRE
Pin 8	TMDS DATA1-	Pin 6	GREEN
Pin 9	TMDS DATA0+	Pin 7	WHITE
Pin 10	TMDS DATA0 GND	Pin 8	DRAIN WIRE
Pin 11	TMDS DATA0-	Pin 9	BLUE
Pin 12	TMDS CLOCK+	Pin 10	WHITE
Pin 13	TMDS CLOCK GND	Pin 11	DRAIN WIRE
Pin 14	TMDS CLOCK-	Pin 12	YELLOW
Pin 15	CEC	Pin 13	RED
Pin 16	DDC/CEC GND	Pin 17	YELLOW
Pin 17	SCL	Pin 15	GREEN
Pin 18	SDA	Pin 16	BLUE
Pin 19	+5V POWER	Pin 18	WHITE
SHELL		SHELL	BRAID

Note: TMDS drain wire can be short.

WIRE CHART FOR CABLE 34AWG

P1	FUNCTION	P2	WIRE COLOR
Pin 1	HOT PLUG DETECT	Pin 19	ORANGE
Pin 2	UTILITY	Pin14	BROWN
Pin 3	TMDS DATA2+	Pin 1	WHITE
Pin 4	TMDS DATA2 GND	Pin 2	DRAIN WIRE
Pin 5	TMDS DATA2-	Pin 3	RED
Pin 6	TMDS DATA1+	Pin 4	WHITE
Pin 7	TMDS DATA1 GND	Pin 5	DRAIN WIRE
Pin 8	TMDS DATA1-	Pin 6	GREEN
Pin 9	TMDS DATA0+	Pin 7	WHITE
Pin 10	TMDS DATA0 GND	Pin 8	DRAIN WIRE
Pin 11	TMDS DATA0-	Pin 9	BROWN
Pin 12	TMDS COLOK+	Pin 10	WHITE
Pin 13	TMDS COLOK GND	Pin 11	DRAIN WIRE
Pin 14	TMDS COLOK-	Pin 12	BLUE
Pin 15	CEC	Pin 13	RED
Pin 16	DDC/CEC GND	Pin 17	YELLOW
Pin 17	SCL	Pin 15	GREEN
Pin 18	SDA	Pin 16	BLUE
Pin 19	+5V POWER	Pin 18	WHITE
SHELL		SHELL	BRAID

Note: TMDS drain wire can be short.

WIRE CHART FOR CABLE 36AWG

P1	FUNCTION	P2	WIRE COLOR
Pin 1	HOT PLUG DETECT	Pin 19	RED
Pin 2	UTILITY	Pin14	BLUE
Pin 3	TMDS DATA2+	Pin 1	WHITE
Pin 4	TMDS DATA2 GND	Pin 2	DRAIN WIRE
Pin 5	TMDS DATA2-	Pin 3	RED
Pin 6	TMDS DATA1+	Pin 4	WHITE
Pin 7	TMDS DATA1 GND	Pin 5	DRAIN WIRE
Pin 8	TMDS DATA1-	Pin 6	GREEN
Pin 9	TMDS DATA0+	Pin 7	WHITE
Pin 10	TMDS DATA0 GND	Pin 8	DRAIN WIRE
Pin 11	TMDS DATA0-	Pin 9	BLUE
Pin 12	TMDS COLOK+	Pin 10	WHITE
Pin 13	TMDS COLOK GND	Pin 11	DRAIN WIRE
Pin 14	TMDS COLOK-	Pin 12	BROWN
Pin 15	CEC	Pin 13	WHITE
Pin 16	DDC/CEC GND	Pin 17	GREEN
Pin 17	SCL	Pin 15	BROWN
Pin 18	SDA	Pin 16	YELLOW
Pin 19	+5V POWER	Pin 18	ORANGE
SHELL		SHELL	BRAID

Note: TMDS drain wire can be short.

NOTES:

- BOTH SIDE INNERMOLD WITH PE RESIN.
BOTH SIDE OUTERMOLD WITH PVC RESIN.
- PRODUCT CAN MEET HDMI SPECIFICATION.
- THIS PRODUCT MUST MEET EU2002/95 ROHS REQUIREMENTS.

F	WIRE HOLDER (ONLY FOR 34AWG & 32AWG)	1
E	HDMI A HOUSING ASSEMBLY	1
D	LOCTITE 416 GLUE	AS
C	RAW CABLE (SEE TABLE)	AS
B	COPPER FOIL	2
A	MICRO HDMI CONNECTOR	1
ITEM	DESCRIPTION	QTY.

ENTER DESCRIPTION EC NO: CPG2013-3145 DRW/N: XJGU001 CHKD: ANDY APPR: XAWANG		DESCRIPTION REV	QUALITY SYMBOLS 	GENERAL TOLERANCES (UNLESS SPECIFIED)			DIMENSION STYLE MM ONLY		SCALE 1:1	DESIGN UNITS METRIC	THIRD ANGLE PROJECTION					
				4 PLACES	mm	INCH	DRAWN BY XJGU001	DATE 2013/04/13	TITLE HDMI TYPE A TO TYPE D CABLE ASSEMBLY							
					3 PLACES	± ---	± ---	CHECKED BY ARTHUR							DATE 2013/04/13	
				2 PLACES	± 0.25	± ---	APPROVED BY								DATE	molex
				1 PLACE	± 0.5	± ---										
				0 PLACE	± ---	± ---										
				ANGULAR ± 1 °			MATERIAL NO.		DOCUMENT NO.		SHEET NO.					
				DRAFT WHERE APPLICABLE MUST REMAIN WITHIN DIMENSIONS			SEE TABLE		SD-68786-001		2 OF 2					
							SIZE A4	THIS DRAWING CONTAINS INFORMATION THAT IS PROPRIETARY TO MOLEX INCORPORATED AND SHOULD NOT BE USED WITHOUT WRITTEN PERMISSION								

6

5

4

3

2

1