




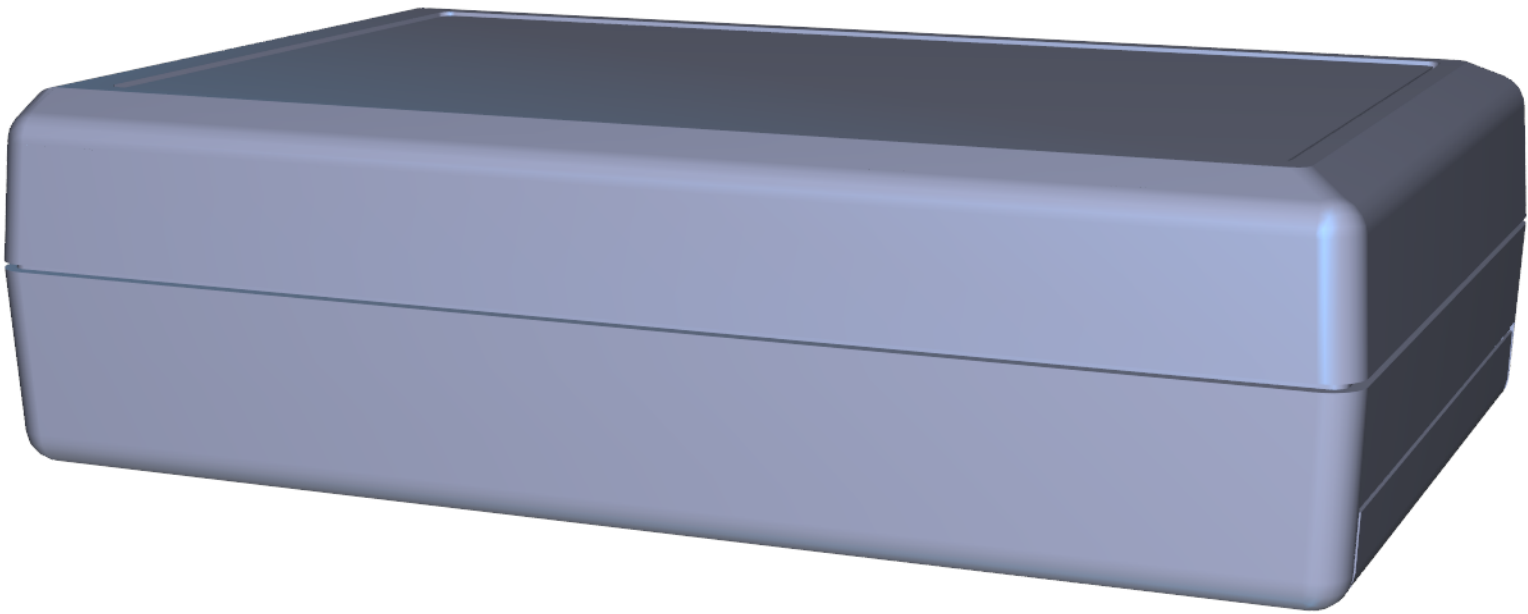

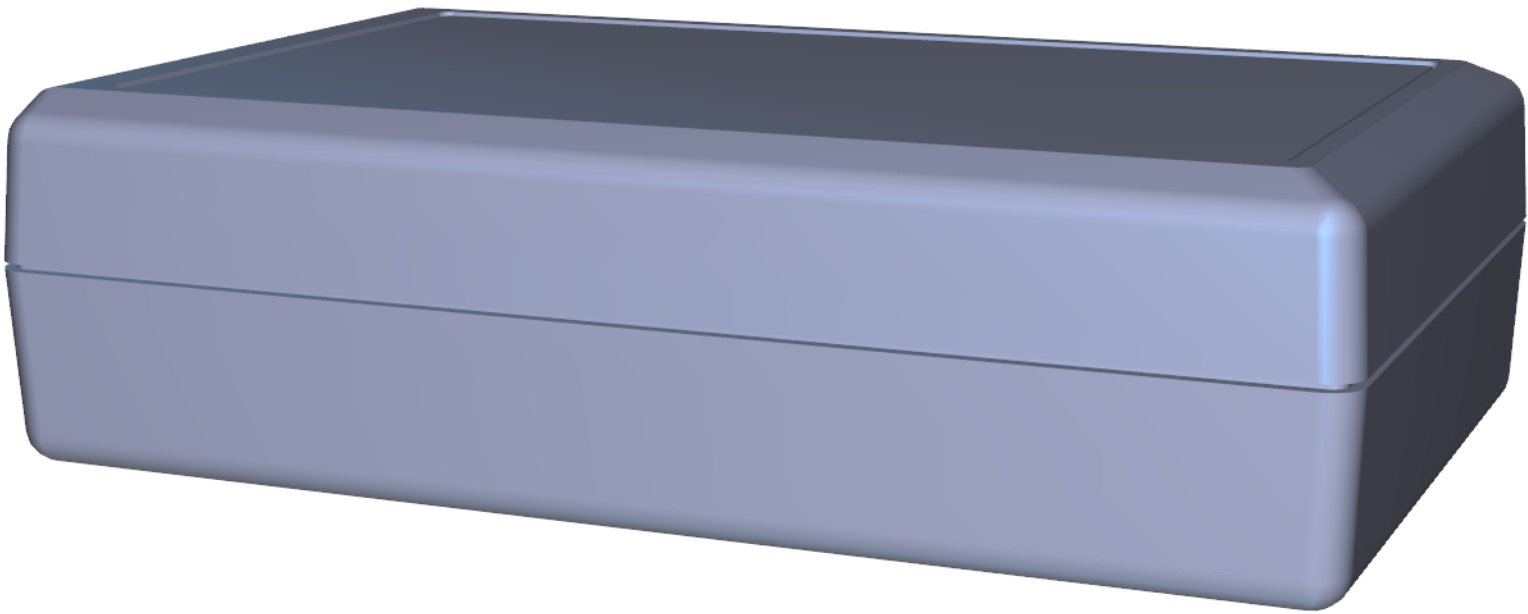

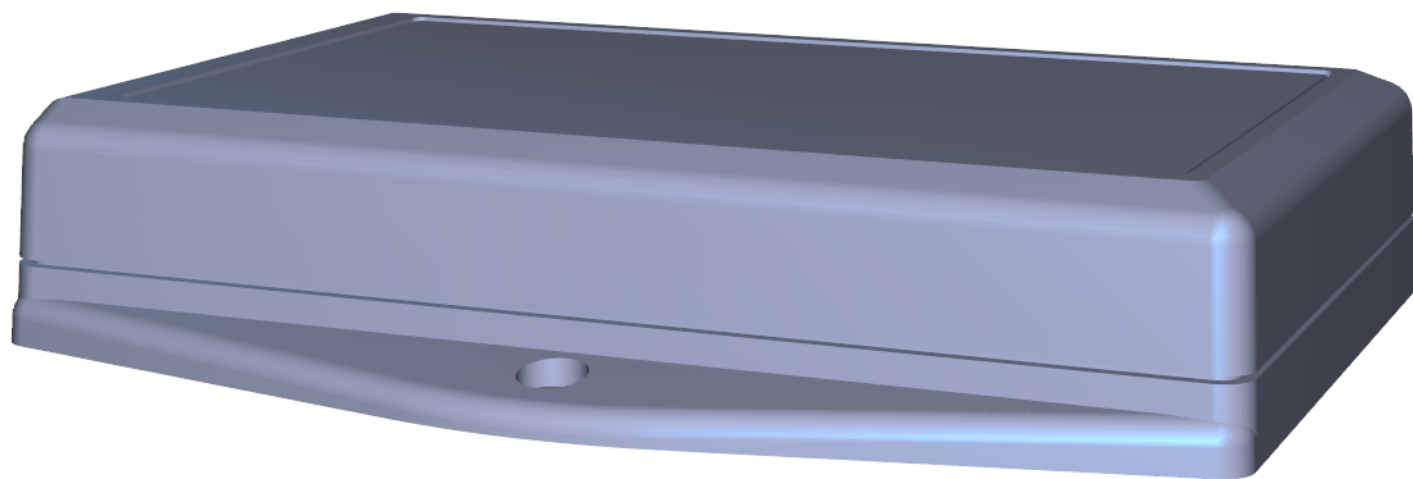

NOTES: UNLESS OTHERWISE SPECIFIED

1. CORNERS DRAWN SHARP TO BE R.005 MAXIMUM.
2. EXTERIOR SURFACE TEXTURE TO BE LIGHT EDM FINISH. EQUIVELANT TO MT-11020 UNLESS OTHERWISE SPECIFIED.
3. INTERIOR SURFACE TEXTURE: NONE.
4. ALL INSIDE RADII .010R. ALL OUTSIDE RADII .020R MAX, UNLESS OTHERWISE SPECIFIED.
5. ALL EXTERNAL DIMENSIONS AFFECTED BY THE DRAFT APPLY AT THE LARGE END OF THE FEATURE, AND ALL INTERNAL FEATURES AFFECTED BY THE DRAFT APPLY AT THE SMALL END OF THE FEATURE UNLESS OTHERWISE SPECIFIED.
6. 1 DEGREE DRAFT IN THE DIRECTION OF PULL IS PERMISSIBLE UNLESS OTHERWISE SPECIFIED.
7. MATERIAL / COLOR: ABS PLASTIC IS STANDARD IN BLACK OR WHITE. CUSTOM MATERIALS AND COLORS MAY BE SPECIAL ORDERED.
8. PCB SIZES ARE RECOMMENDATIONS ONLY. FINAL SIZES AND VERIFICATION OF IT'S FIT ARE THE SOLE RESPONSIBILITY OF EACH OEM.
9. CUSTOM LABEL RECESSES MAY BE SPECIAL ORDERED.
10. ASSEMBLY HARDWARE PROVIDED.


S382410(x) CONFIGURATIONS			
	-S	-B	-W
S382410 COVER	I	I	I
S382410 BASE	I		
S382410 BATTERY BASE		I	
S382410 WALL BASE			I
S382410 HATCH		I	
S382410 SHORT PCB		I*	
S382410 LONG PCB	I*		I*
#4 HiLo SCREW .750"	2	2	
#4 HiLo SCREW .375"			2
9 VOLT CLIP		I**	

* = REFERENCE ONLY
** = SOLD SEPERATELY

10	NO.4 .750. SCREW	NO4 HILO .750	S-HiLo x 3/4"	ZINC PLATED	2
9	BATTERY-CONTACT-9V	ACC-9VCLIP-2242	9V CLIP 6" LEAD	PART No 2242	I
8	BATTERY-9V	9 VOLT BATTERY	REFERENCE ONLY	CUSTOMER SUPPLIED	I
7	S382410-PCB-SHORT	S382410 PCB	.062" THICK	CUSTOMER SUPPLIED	I
6	S382410-PCB-LONG	S382410 PCB	.062" THICK	CUSTOMER SUPPLIED	I
5	S382410-WALL	S382410 WALL - STANDARD	ABS	BLACK	I
4	S382410-HATCH	S382410 HATCH - STANDARD	ABS	BLACK	I
3	S382410-COVER	S382410 COVER - STANDARD	ABS	BLACK	I
2	S382410-BASE_NOBATT	S382410 BASE - STANDARD	ABS	BLACK	I
1	S382410-BASE	S382410 BATTERY BASE - STANDARD	ABS	BLACK	I
#	FILE NAME	DESCRIPTION	MATERIAL	COLOR	QTY.



BILL OF MATERIALS

REVISION					
REV.	DRAWN BY	ECO No	DESCRIPTION	DATE	APPROVED
A	M BOYER		PRELIMINARY RELEASE	21-Jul-09	
B	M BOYER	N/A	CHANGES PER MEETING 8-26-09	28-Aug-09	
C	M BOYER		CHANGES PER MEETING 25-Jan-10	26-Jan-10	
D	M BOYER		INCREASE ASSY HOLE DIA TO .092"	28-Jan-10	


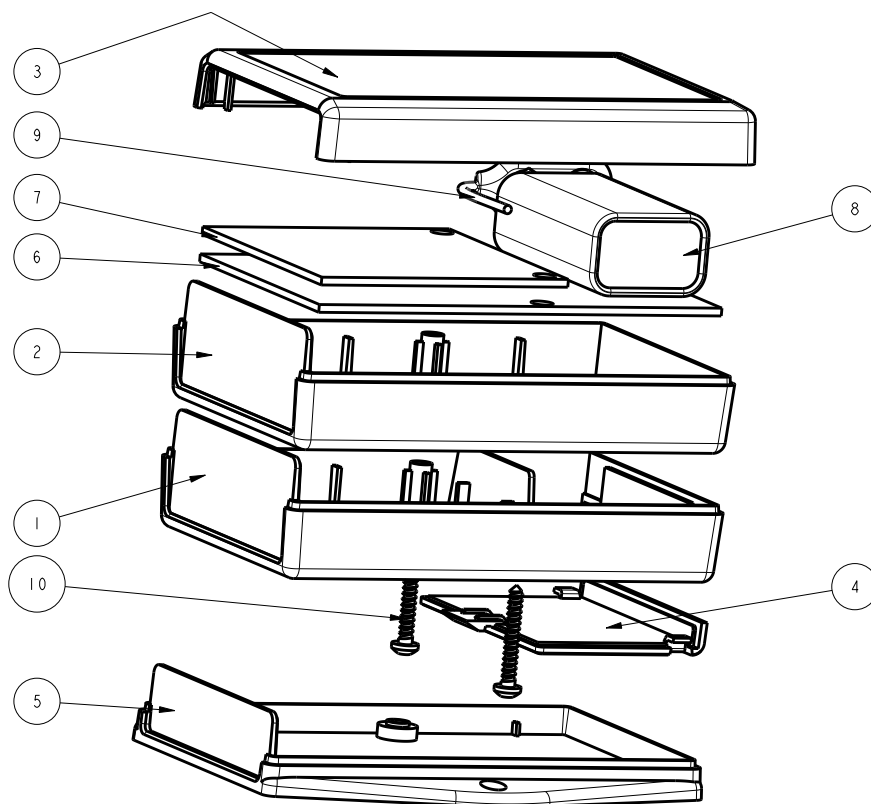


SCALE 0.666



THIRD ANGLE PROJECTION		TOLERANCES: UNLESS OTHERWISE SPECIFIED DIMENSIONS ARE IN U.S. INCHES. X.XX = .015 X.XXXX = .001 X.XXX = .010 X.X° = 1°		NEW AGE ENCLOSURES <i>a division of ALLTEC Inc.</i> 4330 Santa Fe Road, Ste B San Luis Obispo, CA. 93401 ph. (805) 595-1310 fax (805) 595-1024 www.newageenclosures.com			
 DO NOT SCALE DRAWING		NEW AGE ENCLOSURES		9-VOLT HANDHELD SXX-382410X-XXX			
NOTICE: THE INFORMATION AND DATA CONTAINED HEREIN IS CONSIDERED PROPRIETARY TO ALLTEC INTEGRATED MFG INC & SHALL REMAIN THE EXCLUSIVE PROPERTY OF ALLTEC INTEGRATED MFG INC. THE HOLDER WILL ASSUME CUSTODY AND CONTROL THAT THIS DOCUMENT WILL NOT BE COPIED, REPRODUCED, OR DISCLOSED WITHOUT THE EXPRESS WRITTEN CONSENT OF ALLTEC INTEGRATED MFG INC. NOT CONSTITUTE A GRANT TO MANUFACTURE ANY ITEMS. © 2008		APPROVAL		BY		DATE	
		CHECK					
		ENG.					
		SCALE					
DRAWN BY M BOYER		21-Jul-09		SIZE A	DRAWING NAME S382410 RD	SHEET 1 OF 9	REV D

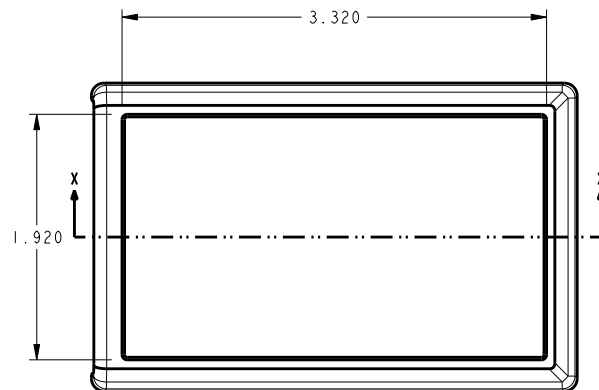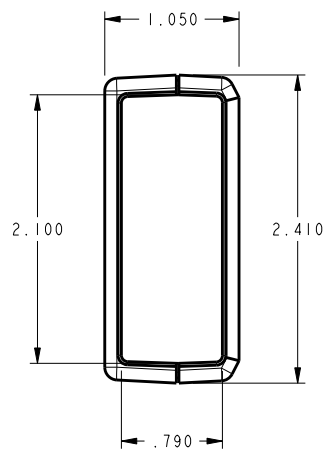


SCALE 0.666

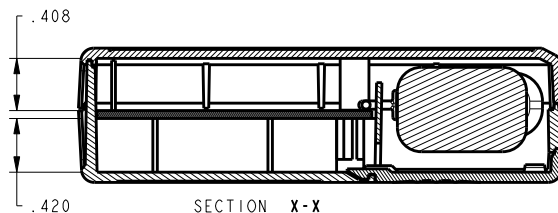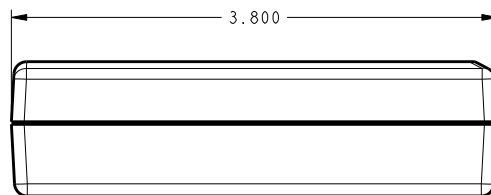

SECTION X-X

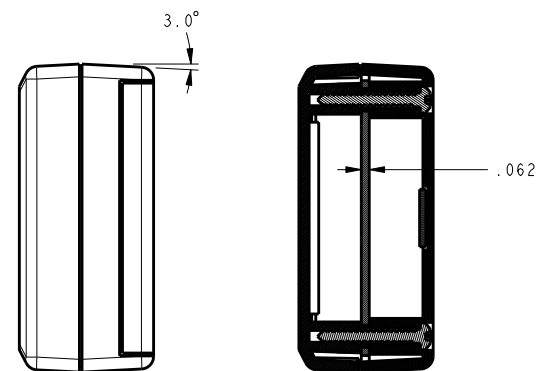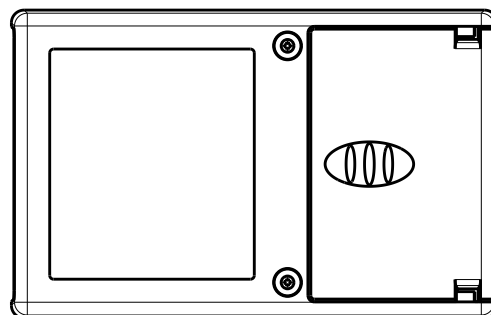

SECTION P-P

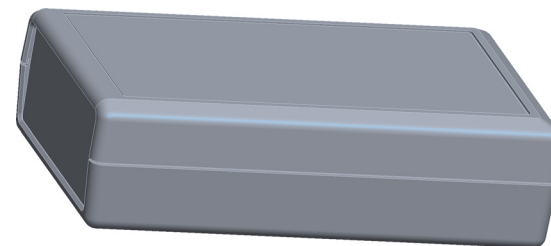

SCALE 0.666

TOLERANCES: UNLESS OTHERWISE SPECIFIED
DIMENSIONS ARE IN U.S. INCHES.
X.XX = .015 X.XXXX = .001
X.XXX = .010 X.X° = 1°

NEW AGE ENCLOSURES

APPROVAL BY DATE
CHECK
ENG.
SCALE

DRAWN BY
M BOYER 21-Jul-09

NEW AGE ENCLOSURES

a division of ALLTEC Inc.

4330 Santa Fe Road, Ste B San Luis Obispo, CA. 93401
ph. (805) 595-1310 fax (805) 595-1024

www.newageenclosures.com


**9-VOLT HANDHELD
SXX-382410X-XXX**

SIZE
A DRAWING NAME
S382410_RD




SHEET
2 OF 9

REV
D

382410 COVER

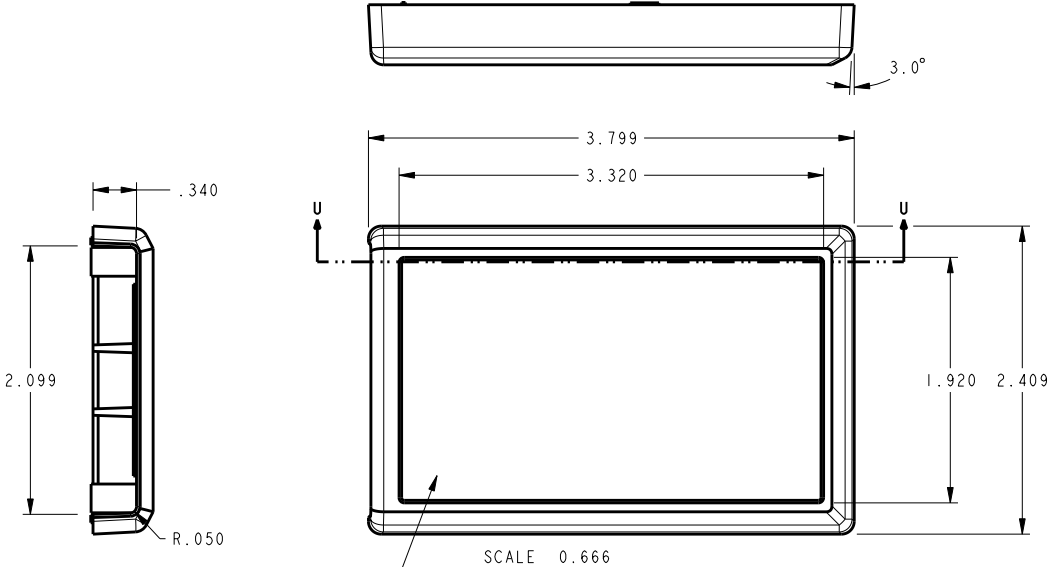


RECESS TEXTURE MT-11010 OR EQUIV.

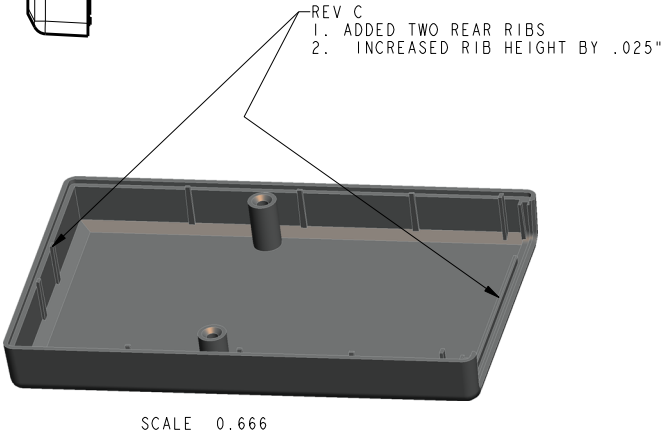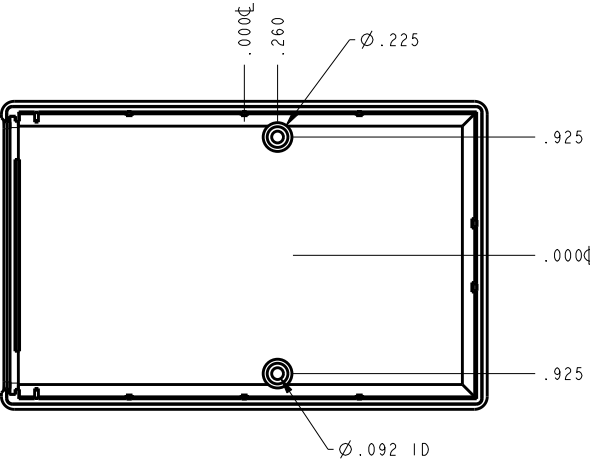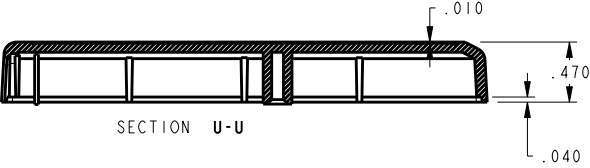

REV C
1. ADDED TWO REAR RIBS
2. INCREASED RIB HEIGHT BY .025"

TOLERANCES: UNLESS OTHERWISE SPECIFIED DIMENSIONS ARE IN U.S. INCHES. X.XX = .015 X.XXXX = .001 X.XXX = .010 X.X° = 1°		NEW AGE ENCLOSURES a division of ALLTEC Inc. 4330 Santa Fe Road, Ste B San Luis Obispo, CA. 93401 ph. (805) 595-1310 fax (805) 595-1024 www.newageenclosures.com	
APPROVAL	BY	DATE	
CHECK			
ENG.			
SCALE			
DRAWN BY	M BOYER	21-Jul-09	
SIZE	A	DRAWING NAME	S382410_RD
SHEET	3 OF 9	REV	D

382410 BATTERY BASE

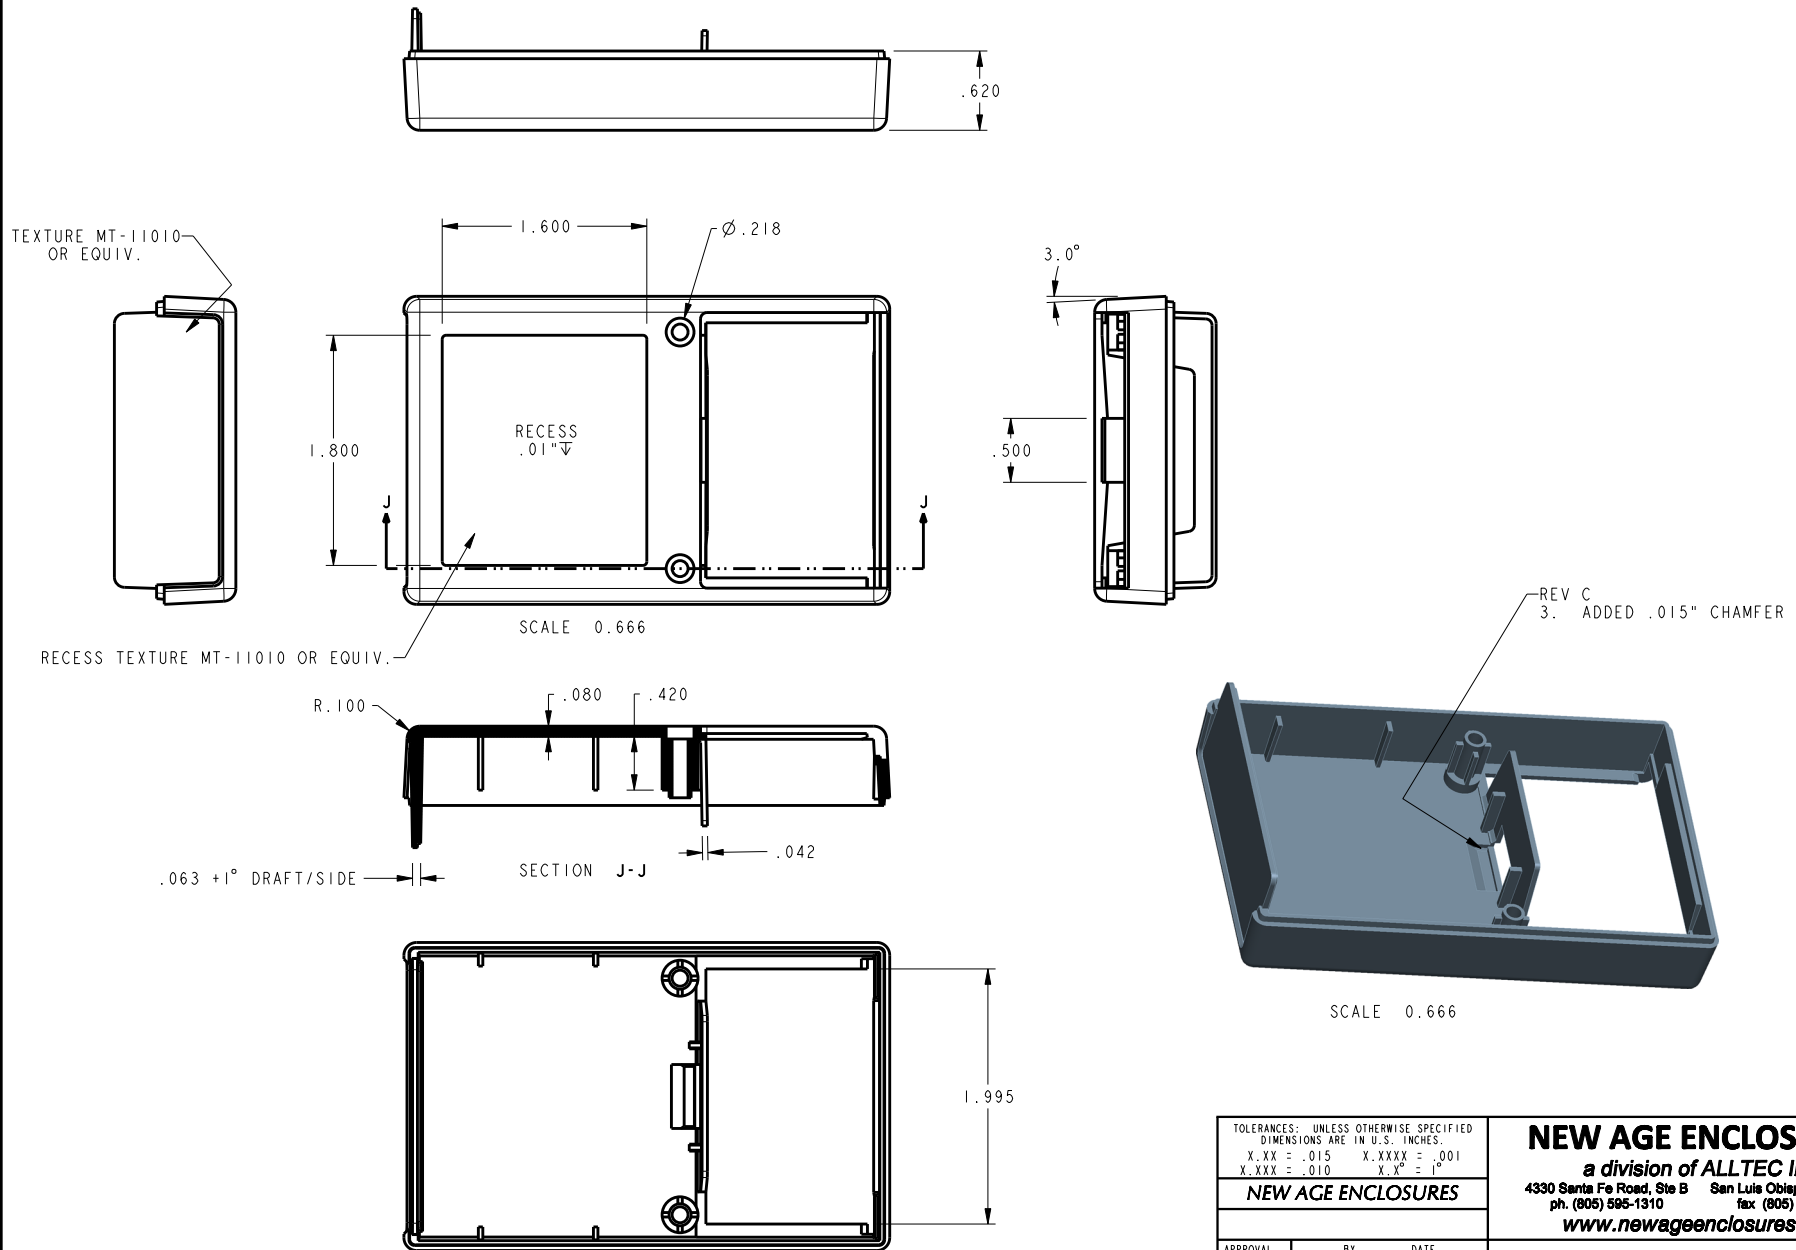

TOLERANCES: UNLESS OTHERWISE SPECIFIED DIMENSIONS ARE IN U.S. INCHES.		NEW AGE ENCLOSURES	
X.XX = .015	X.XXXX = .001	NEW AGE ENCLOSURES	
X.XXX = .010	X.X° = 1°	4330 Santa Fe Road, Ste B San Luis Obispo, CA. 93401	
		ph. (805) 595-1310 fax (805) 595-1024	
		www.newageenclosures.com	
APPROVAL	BY	DATE	
CHECK			
ENG.			
SCALE			
DRAWN BY	M BOYER 21-Jul-09		
SIZE	A		
DRAWING NAME	S382410_RD		
SHEET	4 OF 9		
REV	D		

NEW AGE ENCLOSURES

a division of ALLTEC Inc.

4330 Santa Fe Road, Ste B San Luis Obispo, CA. 93401

ph. (805) 595-1310


fax (805) 595-1024

www.newageenclosures.com



9-VOLT HANDHELD
SXX-382410X-XXX

382410 BASE



TEXTURE MT-11010
OR EQUIV.

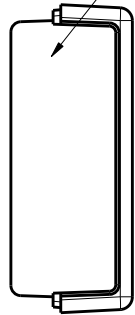



RECESS TEXTURE MT-11010 OR EQUIV.

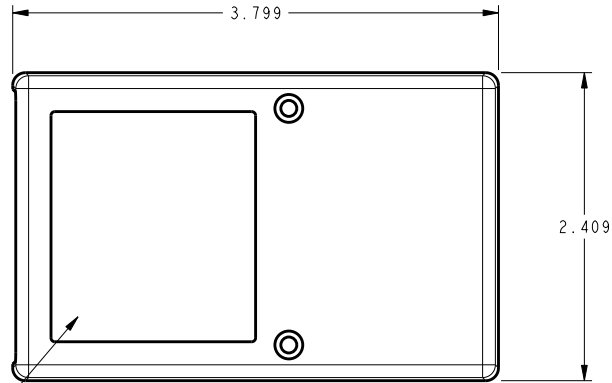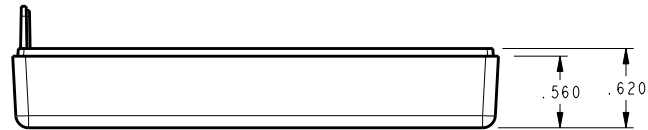

SCALE 0.666

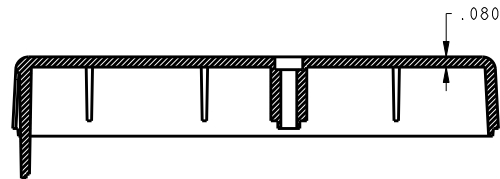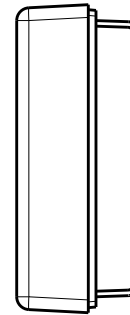

SECTION J-J

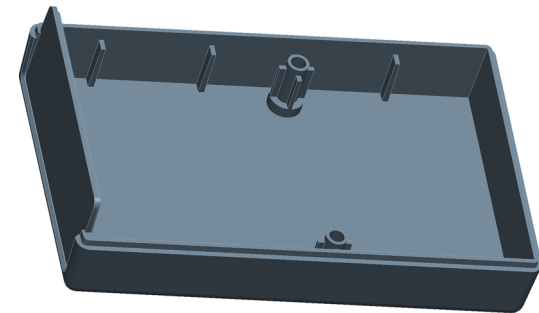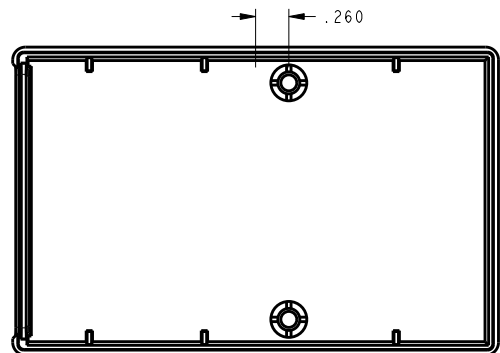

SCALE 0.666

TOLERANCES: UNLESS OTHERWISE SPECIFIED
DIMENSIONS ARE IN U.S. INCHES.
X.XX = .015 X.XXXX = .001
X.XXX = .010 X.X° = 1°

NEW AGE ENCLOSURES

APPROVAL BY DATE
CHECK
ENG.
SCALE

DRAWN BY
M BOYER 21-Jul-09

NEW AGE ENCLOSURES

a division of ALLTEC Inc.

4330 Santa Fe Road, Ste B San Luis Obispo, CA. 93401
ph. (805) 595-1310 fax (805) 595-1024

www.newageenclosures.com




9-VOLT HANDHELD
SXX-382410X-XXX

SIZE
A S382410_RD

SHEET
5 OF 9

REV
D

382410 WALL BASE

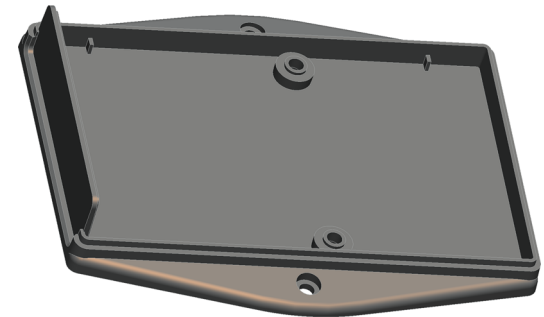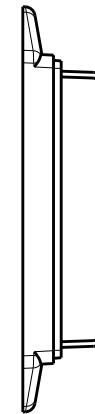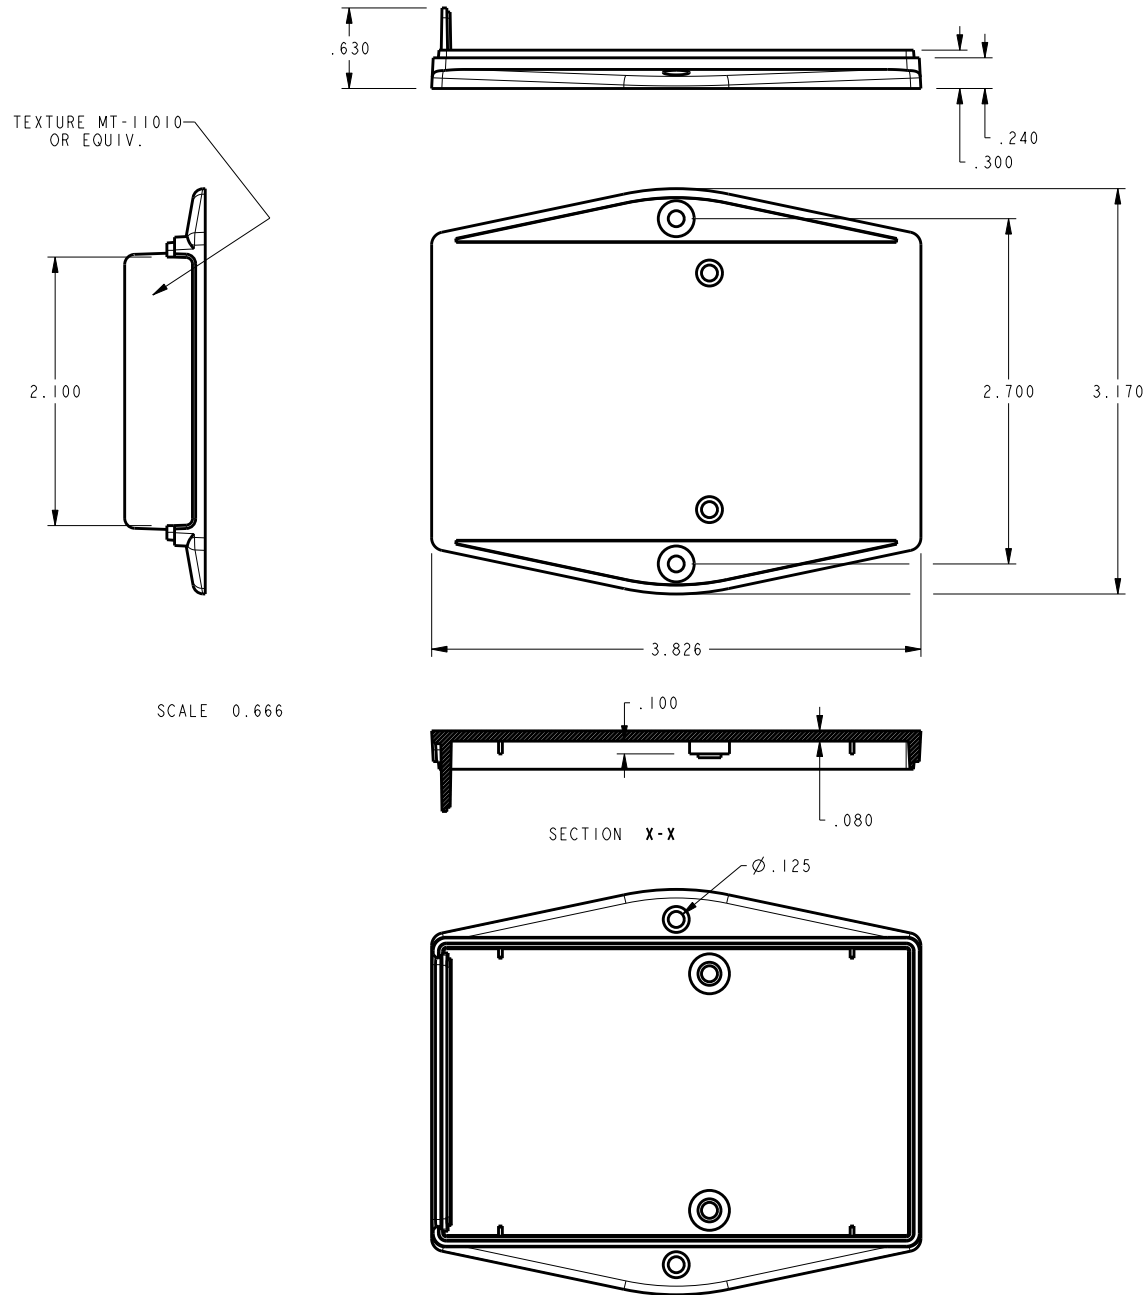

SCALE 0.666






TOLERANCES: UNLESS OTHERWISE SPECIFIED DIMENSIONS ARE IN U.S. INCHES.		
X.XX = .015	X.XXXX = .001	
X.XXX = .010	X.X° = 1°	
NEW AGE ENCLOSURES		
APPROVAL	BY	DATE
CHECK		
ENG.		
SCALE		
DRAWN BY		
M BOYER	21-Jul-09	

NEW AGE ENCLOSURES
a division of ALLTEC Inc.
4330 Santa Fe Road, Ste B San Luis Obispo, CA. 93401
ph. (805) 595-1310 fax (805) 595-1024
www.newageenclosures.com

9-VOLT HANDHELD
SXX-382410X-XXX

SIZE	DRAWING NAME	SHEET	REV
A	S382410_RD	6 OF 9	D

382410 BATTERY HATCH

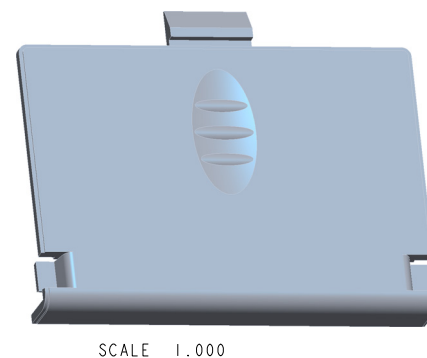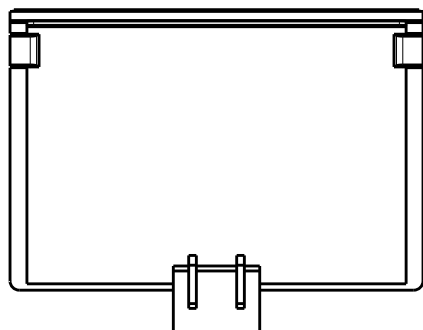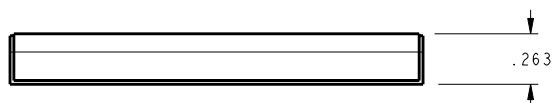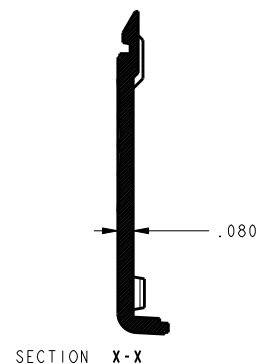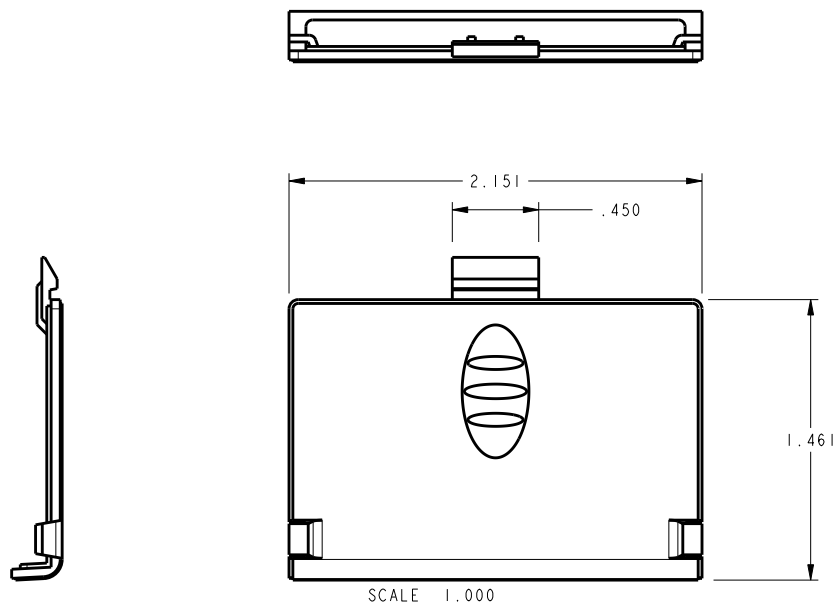

TOLERANCES: UNLESS OTHERWISE SPECIFIED
DIMENSIONS ARE IN U.S. INCHES.

X.XX = .015 X.XXXX = .001
X.XXX = .010 X.X° = 1°

NEW AGE ENCLOSURES

APPROVAL BY DATE
CHECK
ENG.
SCALE

DRAWN BY M BOYER 21-Jul-09

NEW AGE ENCLOSURES

a division of ALLTEC Inc.

4330 Santa Fe Road, Ste B San Luis Obispo, CA. 93401
ph. (805) 595-1310 fax (805) 595-1024

www.newageenclosures.com



9-VOLT HANDHELD
SXX-382410X-XXX

SIZE A DRAWING NAME S382410_RD

SHEET 7 OF 9 REV D

P382410 PCB - CUSTOMER SUPPLIED

PCB SIZES ARE RECOMMENDATIONS ONLY. FINAL SIZES AND VERIFICATION OF IT'S FIT ARE THE SOLE RESPONSIBILITY OF THE OEM.

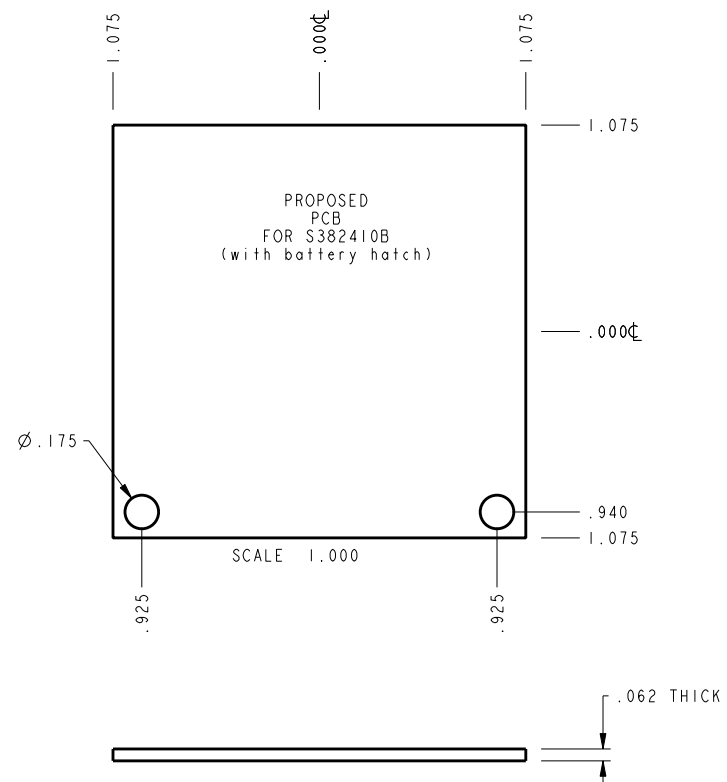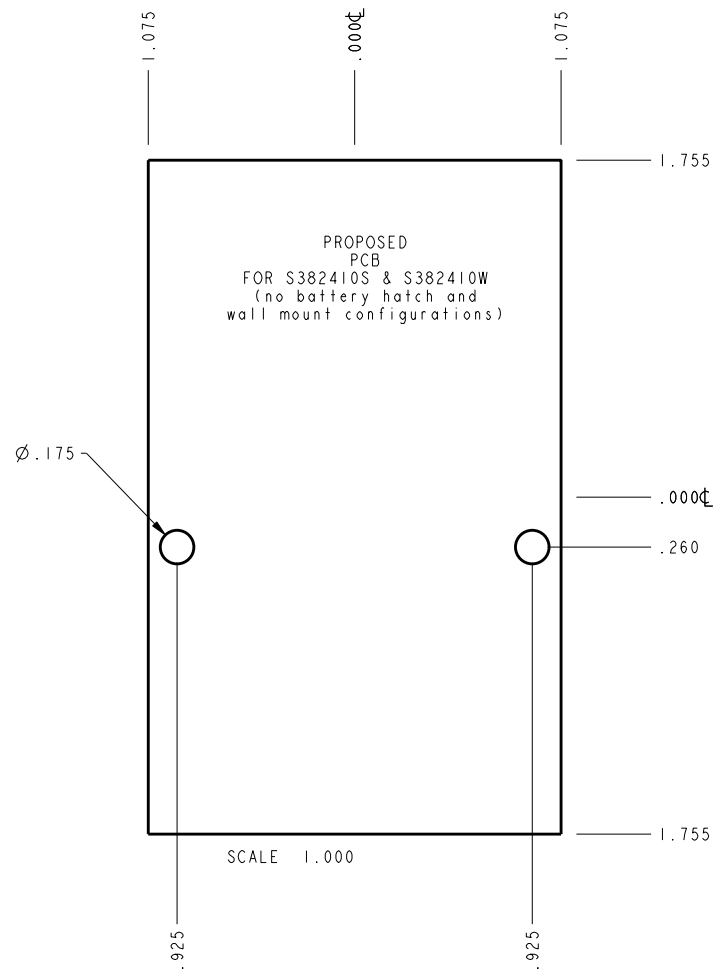

TOLERANCES: UNLESS OTHERWISE SPECIFIED DIMENSIONS ARE IN U.S. INCHES.		
X.XX = .015	X.XXXX = .001	
X.XXX = .010	X.X° = 1°	
NEW AGE ENCLOSURES		
APPROVAL	BY	DATE
CHECK		
ENG.		
SCALE		
DRAWN BY	M BOYER 21-Jul-09	


NEW AGE ENCLOSURES
a division of ALLTEC Inc.
4330 Santa Fe Road, Ste B San Luis Obispo, CA. 93401
ph. (805) 595-1310 fax (805) 595-1024
www.newageenclosures.com

9-VOLT HANDHELD
SXX-382410X-XXX




SIZE	DRAWING NAME	SHEET	REV
A	S382410_RD	8 OF 9	D

2nd OPERATION DETAILS


NEW AGE ENCLOSURES DELIVERS YOUR ENCLOSURE MARKET-READY WITH IN-HOUSE
CNC MACHINING, PAD PRINTING, ASSEMBLY, AND FULFILLMENT.
ALL SURFACES AND AREAS ARE AVAILABLE FOR CNC ALTERATION BY NEW AGE ENCLOSURES
CALL (805) 595-1310 FOR PRICING AND SCHEDULE.
THE INSIDE RADIUS OF ANY MACHINED FEATURES SHOULD BE NO SMALLER THAN .031"

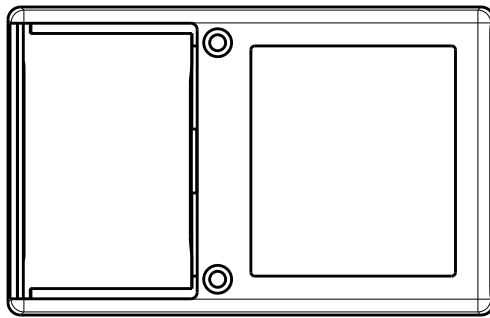

S382410 BATTERY BASE
SCALE 0.666

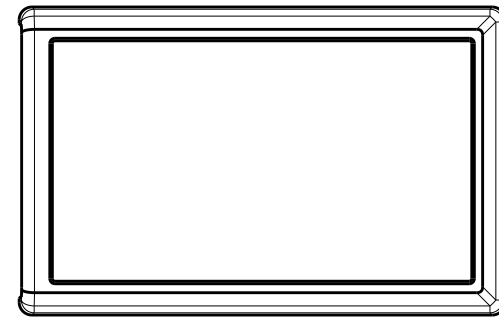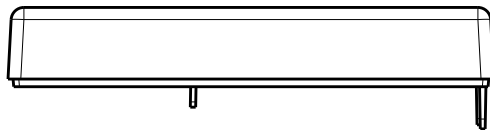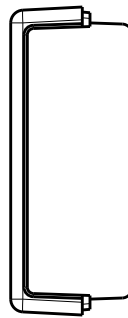

S382410 COVER
SCALE 0.666

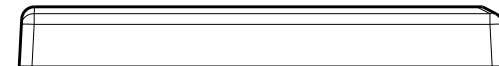

SXX-382410X-XXX COVER - ABS, BLACK

STEP NO	DESCRIPTION	CUTTER	FIXTURE	ORIENTATION	PROGRAM
1	-	T2 = .062" EM	-	-	-
2	-	T2 = .062" EM	-	-	-
3	-	T2 = .062" EM	-	-	-

TOLERANCES: UNLESS OTHERWISE SPECIFIED
DIMENSIONS ARE IN U.S. INCHES.
X.XX = .015 X.XXXX = .001
X.XXX = .010 X.X° = 1°

NEW AGE ENCLOSURES

APPROVAL BY DATE
CHECK BY DATE
ENG. BY DATE
SCALE
DRAWN BY
M BOYER 21-Jul-09

NEW AGE ENCLOSURES

a division of ALLTEC Inc.
4330 Santa Fe Road, Ste B San Luis Obispo, CA. 93401
ph. (805) 595-1310 fax (805) 595-1024
www.newageenclosures.com

9-VOLT HANDHELD
SXX-382410X-XXX

SIZE **A** DRAWING NAME **S382410_RD** SHEET **9 OF 9** REV **D**

Mouser Electronics

Authorized Distributor

Click to View Pricing, Inventory, Delivery & Lifecycle Information:

New Age Enclosures:

[S1A-382410B](#) [S3A-382410B](#)