
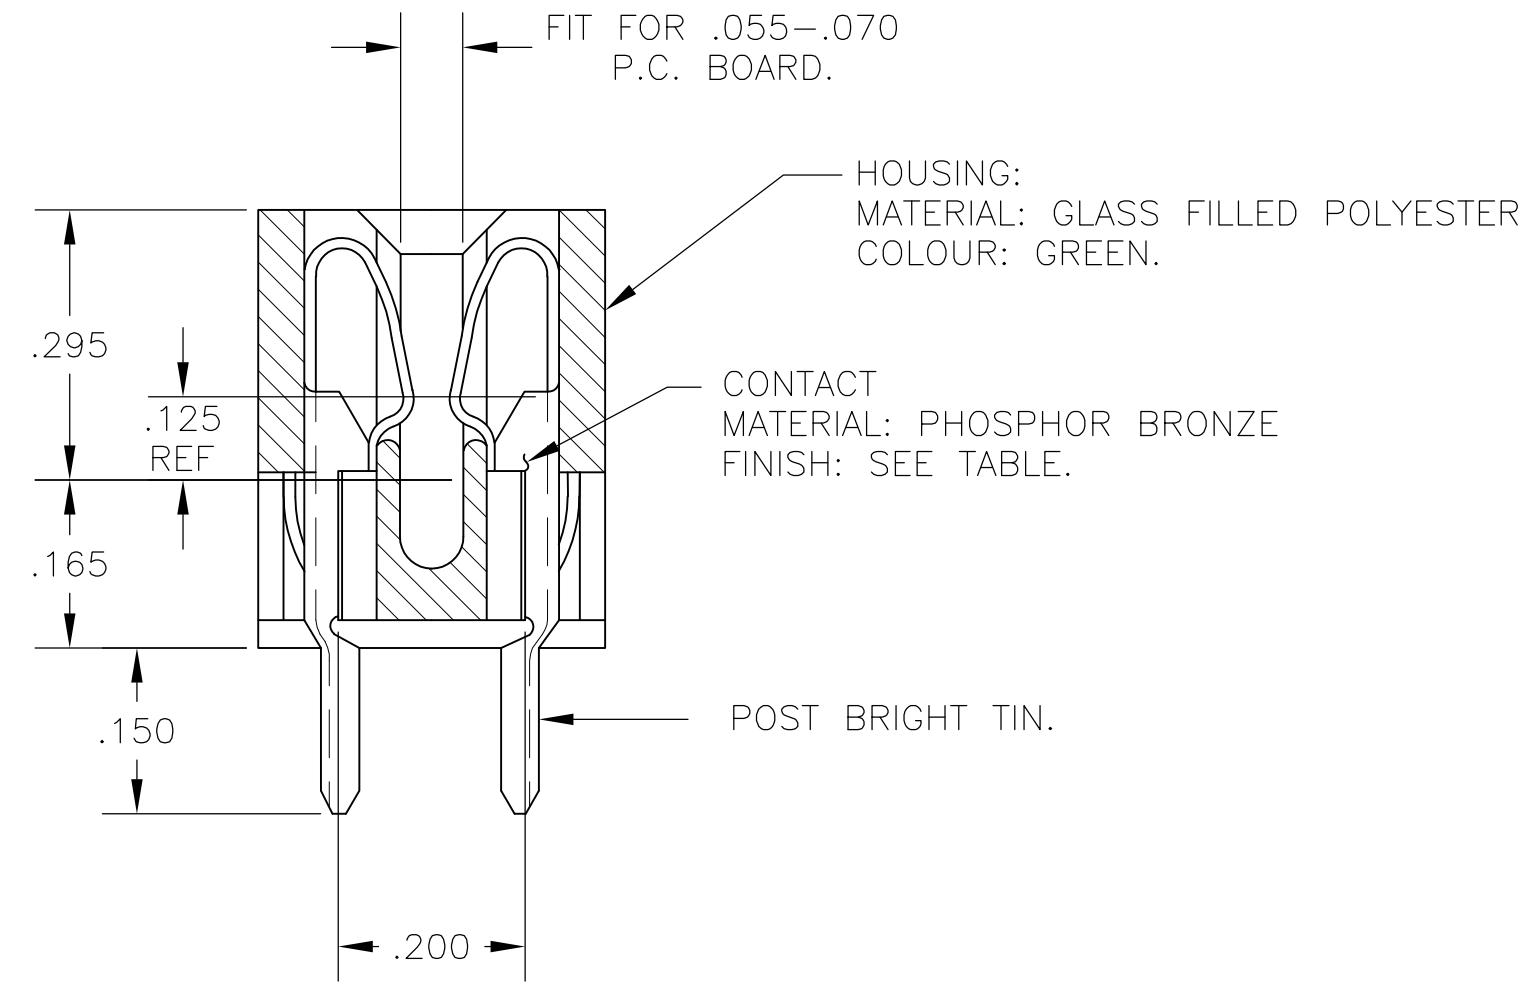
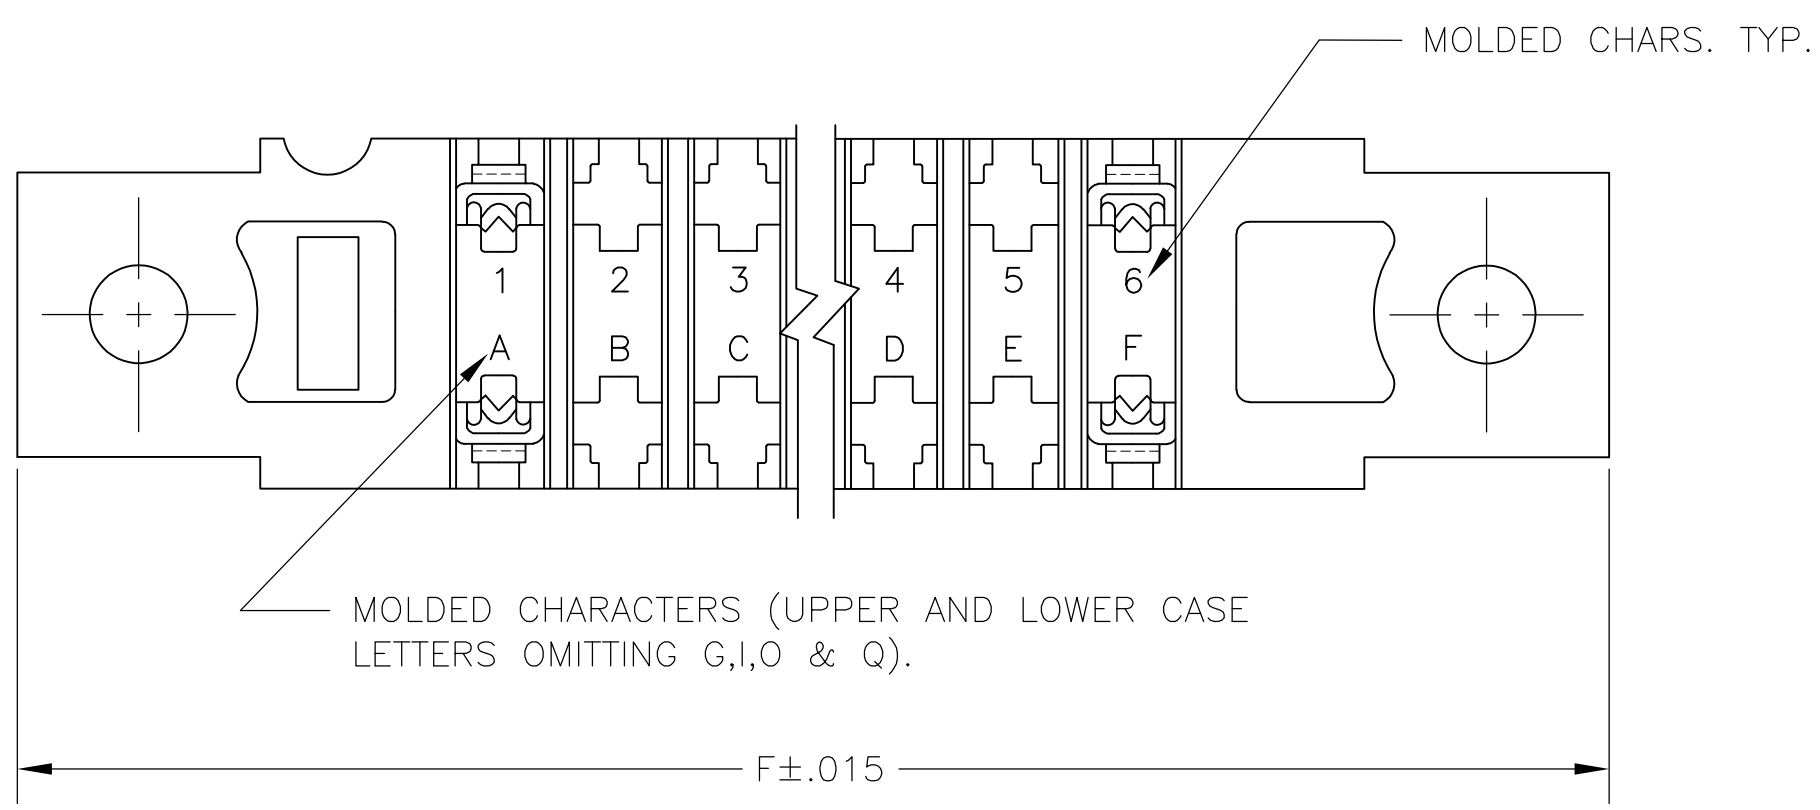
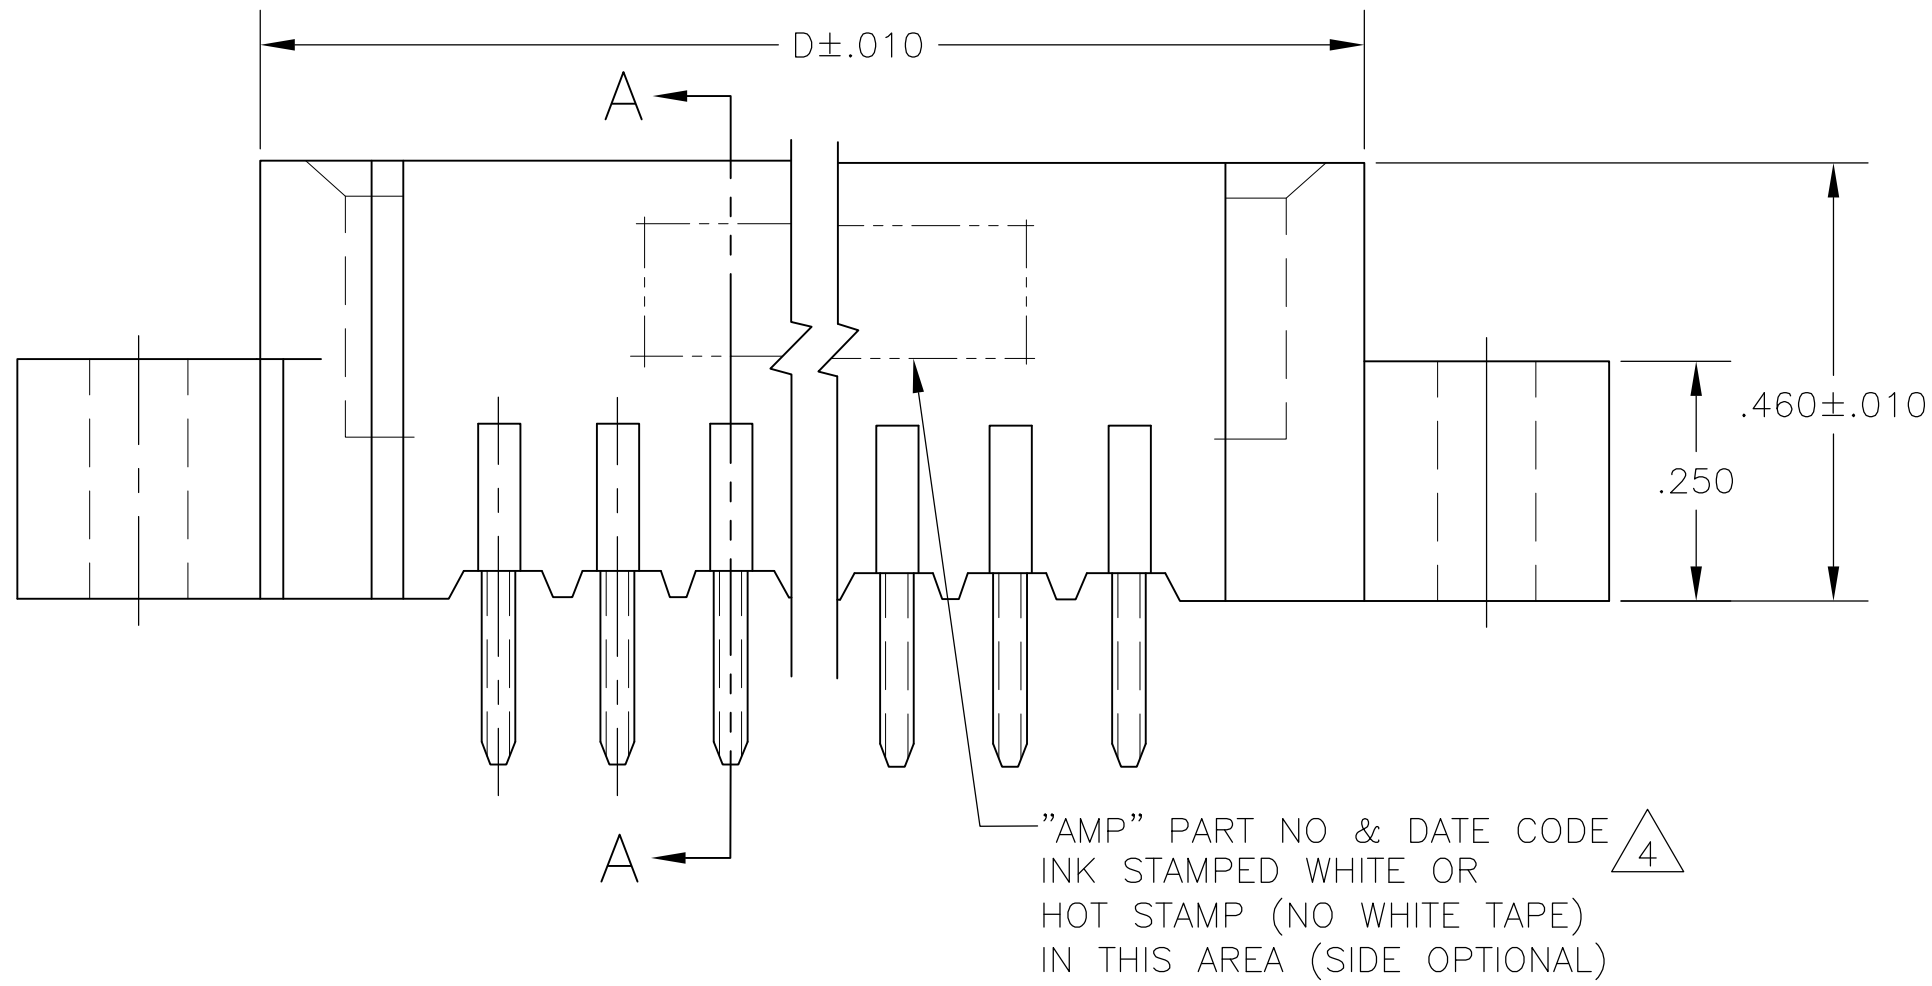


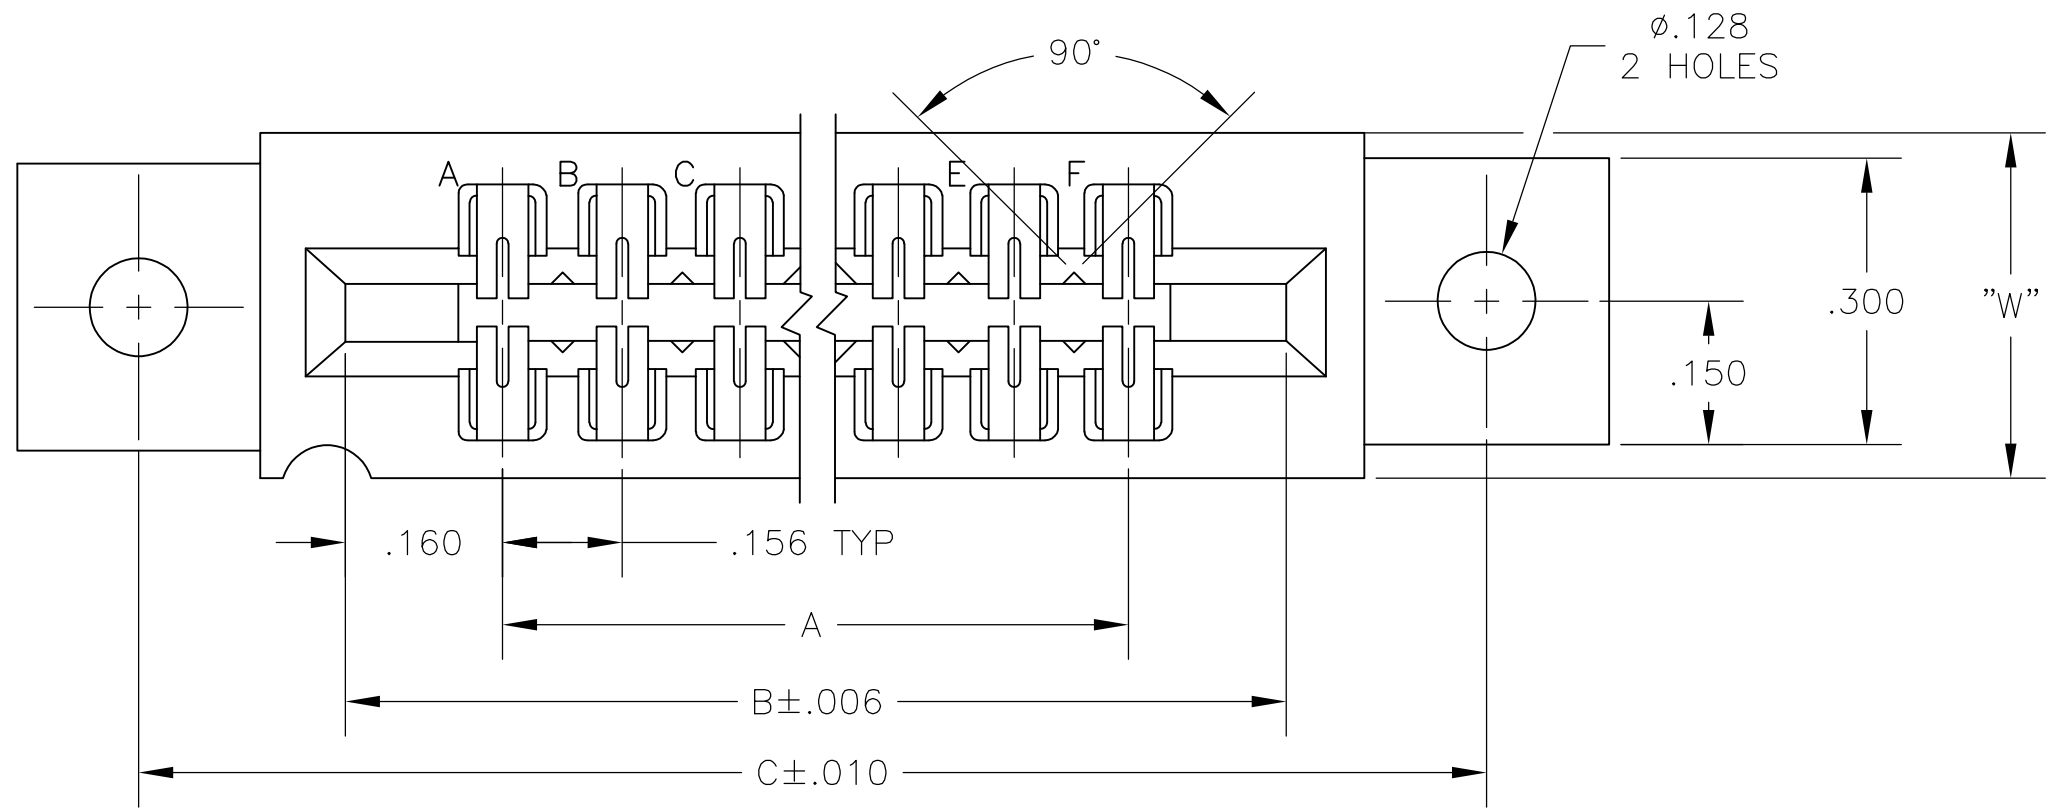

SECTION A-A

THIS DRAWING IS A CONTROLLED DOCUMENT.

DIMENSIONS:
INCHES

TOLERANCES UNLESS OTHERWISE SPECIFIED:

0 PLC	±	-
1 PLC	±	-
2 PLC	±	-
3 PLC	±	.005
4 PLC	±	-
ANGLES	±	-

MATERIAL
SEE CALL-OUT

FINISH
SEE CALL-OUT

DWN
—
19MAR75

CHK
—
20MAR75

APVD
—
20MAR75

PRODUCT SPEC
—

APPLICATION SPEC
—

WEIGHT
—

CUSTOMER DRAWING

TE Connectivity

NAME
HOUSING ASSY, LOW PROFILE,
EDGE CONNECTOR, FLOW SOLDER,
FOR .052 DIA. HOLE, .156X.200 CENTERS.

SIZE
A2

CAGE CODE
00779

DRAWING NO
C=530655

RESTRICTED TO
—

SCALE
4:1

SHEET
1 of 2

REV
M3

THIS DRAWING IS UNPUBLISHED.

RELEASED FOR PUBLICATION

© COPYRIGHT - By -

ALL RIGHTS RESERVED.

LOCAD

DIST00

REVISIONS

P	LTR	DESCRIPTION	DATE	DWN	APVD
	-	SEE SHEET 1	-	-	-

1

.000015 MIN GOLD OVER .000050 MIN. NICKEL IN CONTACT AREA.

2

.000030 MIN GOLD OVER .00005 MIN. NICKEL IN CONTACT AREA.

3

SELECTIVELY LOADED, OMIT CONTACTS IN CIRCUIT CAVITIES
14,16,18,S AND U

4

ALL PARTS ASSEMBLED IN MEXICO MUST BE STAMPED "ASSY IN MEXICO"
THE WORD "MEXICO" CAN BE SUBSTITUTED ONLY WHERE PART SIZE
PROHIBTS STAMPING "ASSY IN MEXICO", INK STAMP COLOUR WHITE OR HOT
STAMP (NO WHITE TAPE) 115-9009, APPROX. WHERE SHOWN, SIDE OPTIONAL.

5

MATTE TIN PLATED CONTACT TAILS.

6

OBSOLETE PARTS: OBSOLETE CIS STREAMLINING PER D.RENAUD/D.SINISI

5

-

43

6.552

6.872

7.307

7.012

.437

7.557

6

~~8-530655-3~~

5

-

28

4.212

4.532

4.967

4.672

.370

5.217

6

~~8-530655-2~~

5

-

36

5.460

5.780

6.215

5.920

.437

6.465

6

~~8-530655-0~~

5

-

30

4.524

4.844

5.279

4.984

.437

5.529

7-530655-9

5

-

22

3.276

3.596

4.031

3.736

.370

4.281

7-530655-6

5

-

18

2.652

2.972

3.407

3.112

.370

3.657

7-530655-5

5

-

15

2.184

2.504

2.939

2.644

.370

3.189

7-530655-4

5

-

12

1.716

2.036

2.471

2.176

.370

2.721

7-530655-3

5

-

10

1.404

1.724

2.159

1.864

.370

2.409

7-530655-2

5

-

6

.780

1.100

1.535

1.240

.370

1.785

7-530655-1

5

-

18

2.652

2.972

3.407

3.112

.370

3.657

3-530655-4

1-530655-3

43

6.552

6.872

7.307

7.012

.437

7.557

3-530655-3

1-530655-2

28

4.212

4.532

4.967

4.672

.370

5.217

3-530655-2

1-530655-1

44

6.708

7.028

7.463

7.168

.437

7.713

3-530655-1

1-530655-0

36

5.460

5.780

6.215

5.920

.437

6.465

3-530655-0

530655-9

30

4.524

4.844

5.279

4.984

.437

5.529

6

2-530655-9

530655-8

25

3.744

4.064

4.499

4.204

.370

4.749

2-530655-8

530655-7

24

3.588

3.908

4.343

4.048

4.593

2-530655-7

530655-6

22

3.276

3.596

4.031

3.736

4.281

2-530655-6

530655-5

18

2.652

2.972

3.407

3.112

3.657

2-530655-5

530655-4

15

2.184

2.504

2.939

2.644

3.189

2-530655-4

530655-3

12

1.716

2.036

2.471

2.176

2.721

2-530655-3

530655-2

10

1.404

1.724

2.159

1.864

2.409

2-530655-2

530655-1

6

.780

1.100

1.535

1.240

1.785

2-530655-1

1

PART NO

NO.OF.
POSITION

A

B

C

D

W

F

2

PART NO

THIS DRAWING IS A CONTROLLED DOCUMENT.

DIMENSIONS:
INCHES

DWN-19MAR75

CHK-20MAR75

APVD-20MAR75

PRODUCT SPEC-

APPLICATION SPEC-

WEIGHT-

CUSTOMER DRAWING

TOLERANCES UNLESS
OTHERWISE SPECIFIED:

0 PLC±-

1 PLC±-

2 PLC±-

3 PLC±-

4 PLC±-

ANGLES±-

FINISHSEE CALL-OUT

19MAR75

TE Connectivity

HOUSING ASSY, LOW PROFILE,
EDGE CONNECTOR, FLOW SOLDER,
FOR .052 DIA. HOLE .156X.200 CTRS.

SIZEA2

CAGE CODE00779

DRAWING NOC=530655

RESTRICTED TO-

SCALE1:1

SHEET2 of 2

REVM3

1471-9

(3/11)