

DO NOT
SCALE FROM
THIS PRINT

- NOTES:
1. MIN CONTACT PUSHOUT: 1.5 LBS
 2. FOR A 1 POSITION SINGLE ROW
ALL SPACERS ARE TO BE TSW-XX-S
 3. SPACERS SHALL BE ASSEMBLED AS SHOWN
WITH SNAP GROOVES AWAY FROM SSW BODY.
 4. MAX ALLOWABLE BOW .003 INCH/INCH AFTER ASSMBLY
 5. DO NOT USE DSB SPACER BODY FOR THIS OPTION.
 6. MAX CUT FLASH : .010

CONTACT STYLE
SQUARE TAIL: USE C-15-X-X
LOW INSERTION FORCE: C-60-X-X
(SEE TABLE 1, SHT 2)

NO. OF POSITIONS
POSITIONS 01 THRU 36
(SEE FIG1)
FOR A ONE POSITION
SINGLE ROW SEE NOTE 2

LEAD STYLE
(SEE TABLE 1, SHT 2)

PLATING SPECIFICATION

-G: 20μ" GOLD IN CONTACT AREA, 3μ" GOLD TAIL
-T: MATTE TIN CONTACT AND TAIL
-S: 30μ" SELECTIVE GOLD IN CONTACT AREA, MATTE TIN TAIL
-H: 30μ" HEAVY GOLD IN CONTACT AREA, 3μ" GOLD TAIL
-L: 10μ" SELECTIVE LIGHT GOLD IN CONTACT AREA, MATTE TIN TAIL

ESQ-1XX-XX-X-X-XXX-XX-X-XX

*SEE NOTE 6

METAL WASHER OPTION
#* -H-MW: (SEE FIG 3, SHT 2)
(N/A ON TRIPLE ROW)
(.300 [7.62] MAX TAIL)
(AVAILABLE ON POS
-02 THRU -32 ONLY)

LOCKING LEAD OPTION
-LL (SEE FIG 2, SHT 2)
[N/A ON 1 OR 2 POSITION
SINGLE ROW]

POLARIZATION OPTION
INDICATES POSITION (SEE FIG 4, SHT 2)

ROW SPECIFICATION (SEE TABLE 1, SHT 2)
-S: SINGLE (USE SSW-50-S)
-D: DOUBLE (USE SSW-50-D)
-T: TRIPLE (USE SSW-50-T)

#-MW OPTION, DO NOT DESIGN IN. SAMTEC WILL
ONLY SUPPORT EXISTING BUSINESS 2/12/02


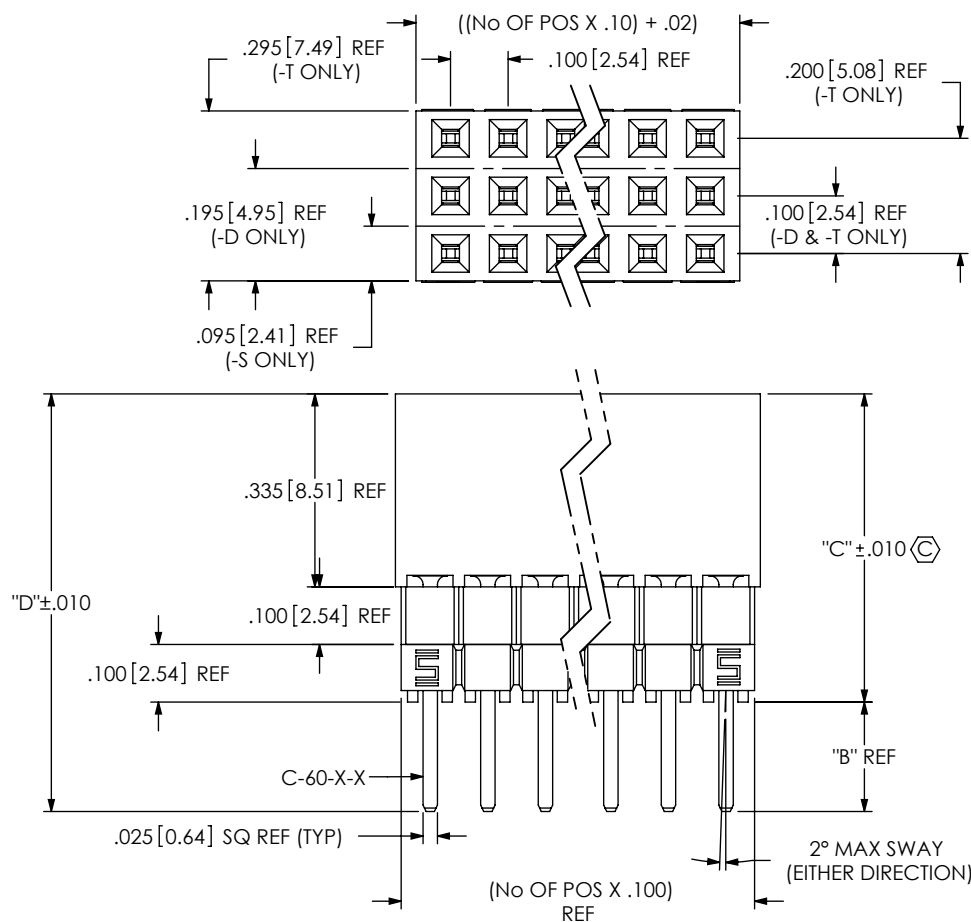


FIG 1
ESQ-110-XX-X-T

F:\DWG\MISC\MKTG\ESQ-1XX-XX-X-X-XXX-XX-X-XX-MKT.SLDDRW

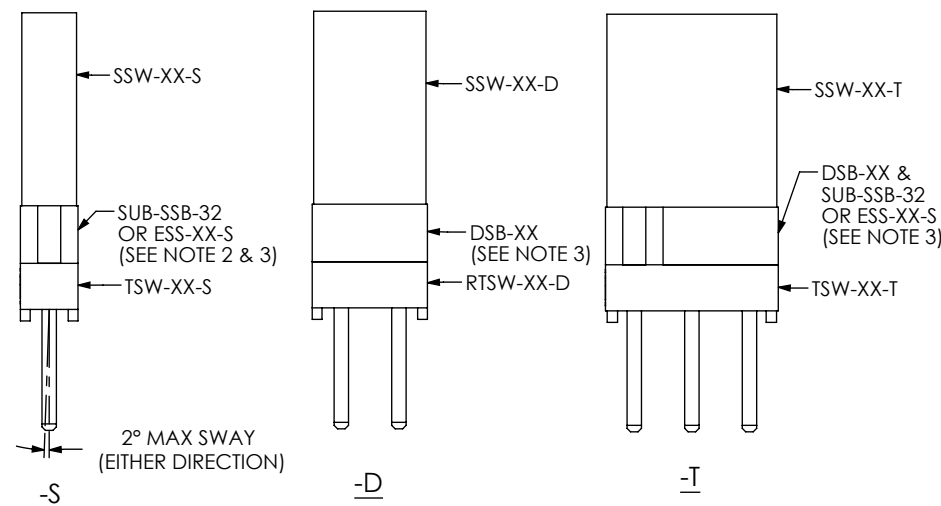

UNLESS OTHERWISE SPECIFIED,
DIMENSIONS ARE IN MILLIMETERS.
TOLERANCES ARE:
DECIMALS ANGLES
.XX: ±.01 2°
.XXX: ±.005
.XXXX: ±.0020

PROPRIETARY NOTE

THIS DOCUMENT CONTAINS INFORMATION
CONFIDENTIAL AND PROPRIETARY TO
SAMTEC, INC. AND SHALL NOT BE REPRODUCED
OR TRANSFERRED TO OTHER DOCUMENTS OR
DISCLOSED TO OTHERS OR USED FOR ANY
PURPOSE OTHER THAN THAT WHICH IT WAS
OBTAINED WITHOUT THE EXPRESSED WRITTEN
CONSENT OF SAMTEC, INC.



MATERIAL: DO NOT SCALE DRAWING
INSULATOR: LCP, UL 94 V0
COLOR: BLACK
CONTACT : PHOS BRONZE

SHEET SCALE: 3:1

samtec

520 PARK EAST BLVD, NEW ALBANY, IN 47150
PHONE: 812-944-6733 FAX: 812-948-5047
e-Mail info@SAMTEC.com code 55322

DESCRIPTION: ESQ STRIP ASM
DWG. NO. ESQ-1XX-XX-X-X-XXX-XX-X-XX
BY: JORDAN 7-16-85 SHEET 1 OF 4

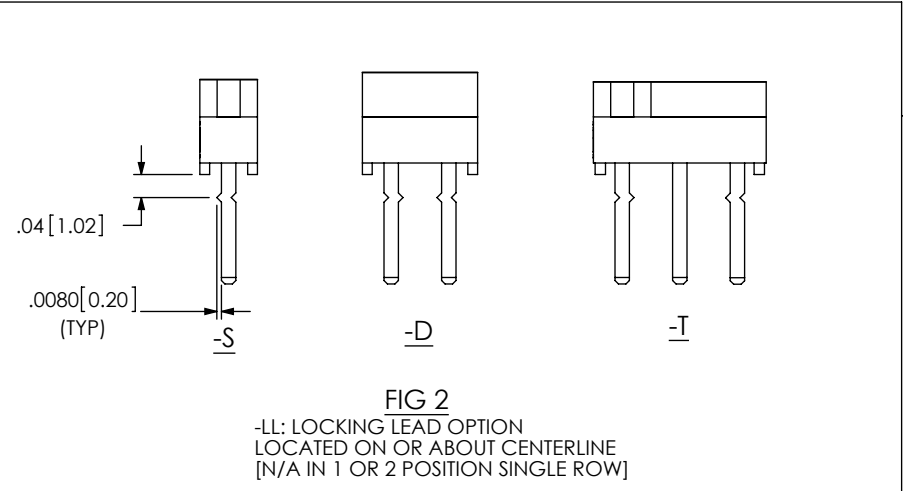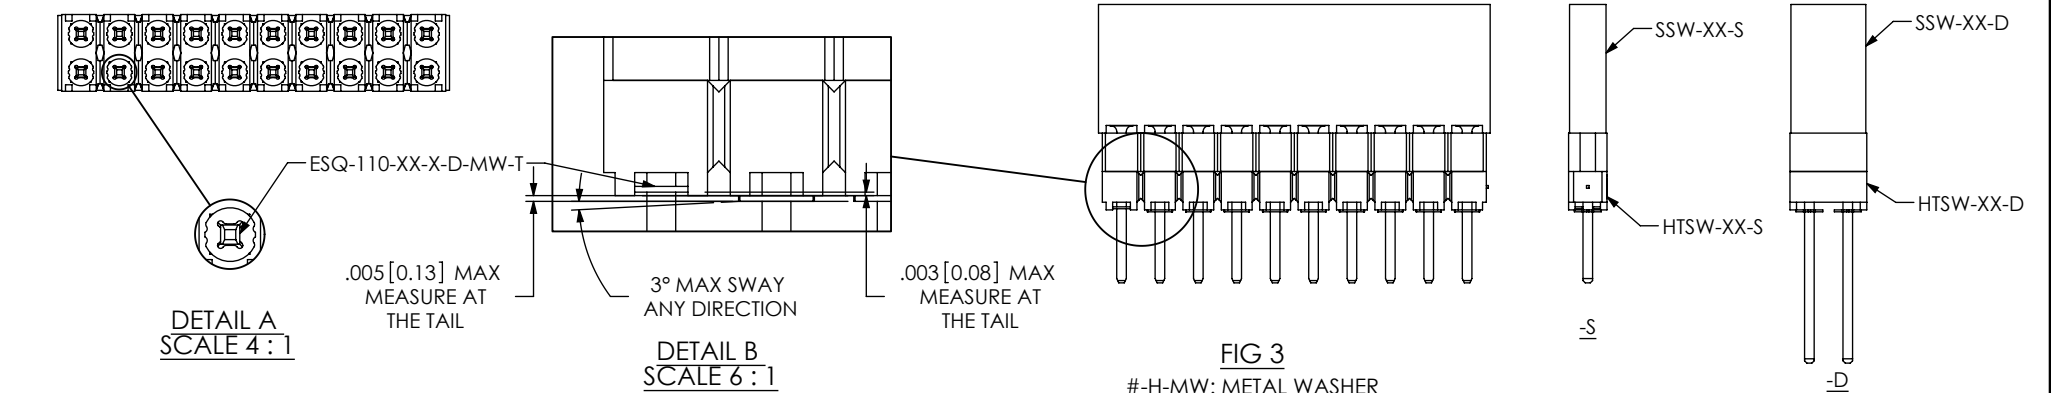

(SAME AS FIG 1 UNLESS OTHERWISE NOTED)

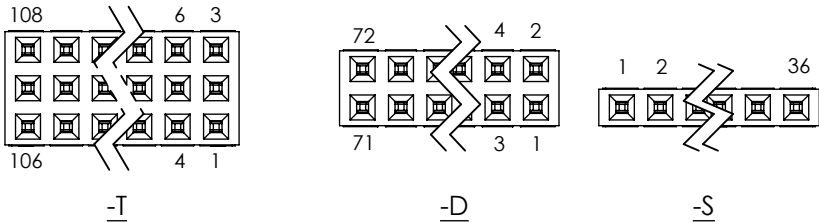


TABLE 1							
STANDARD INSERTION FORCE	CONTACT	SPACER SPECIFICATION (FOR A ONE POSITION SINGLE SEE NOTE 3)			"B"	"C"	"D"
		ESQ-S	ESQ-D	ESQ-T			
-12	C-15-2-X	N/A	N/A	N/A	.09[2.29]	.435[11.05]	.525[13.33]
-13	C-15-3-X	N/A	N/A	N/A	.29[7.37]	.435[11.05]	.725[18.41]
-14	C-15-4-X	N/A	N/A	N/A	.48[12.2]	.435[11.05]	.915[23.24]
-23	C-15-3-X	(1) SUB-SSB-32	(1) DSB-XX	(1) SUB-SSB-32 (1) DSB-XX	.19[4.83]	.535[13.59]	.725[18.41]
-24	C-15-4-X	(1) SUB-SSB-32	(1) DSB-XX	(1) SUB-SSB-32 (1) DSB-XX	.38[9.65]	.535[13.59]	.915[23.24]
-33	C-15-3-X	(2) SUB-SSB-32	(2) DSB-XX	(2) SUB-SSB-32 (2) DSB-XX	.09[2.87]	.635[16.13]	.725[18.41]
-34	C-15-4-X	(2) SUB-SSB-32	(2) DSB-XX	(2) SUB-SSB-32 (2) DSB-XX	.28[7.11]	.635[16.13]	.915[23.24]
-44	C-15-4-X	(1) ESS-XX-S	(3) DSB-XX	(1) ESS-XX-S (3) DSB-XX	.18[4.57]	.735[18.67]	.915[23.24]
LOW INSERTION FORCE	CONTACT	SPACER SPECIFICATION (FOR A ONE POSITION SINGLE SEE NOTE 3)			"B"	"C"	"D"
		ESQ-S	ESQ-D	ESQ-T			
-37	C-60-2-X	N/A	N/A	N/A	.09[2.87]	.435[11.05]	.525[13.33]
-38	C-60-3-X	N/A	N/A	N/A	.29[7.37]	.435[11.05]	.725[18.41]
-39	C-60-4-X	N/A	N/A	N/A	.48[12.2]	.435[11.05]	.915[23.24]
-48	C-60-3-X	SUB-SSB-32	(1) DSB-XX	(1) SUB-SSB-32 (1) DSB-XX	.19[4.83]	.535[13.59]	.725[18.41]
-49	C-60-4-X	(1) SUB-SSB-32	(1) DSB-XX	(1) SUB-SSB-32 (1) DSB-XX	.38[9.65]	.535[13.59]	.915[23.24]
-58	C-60-3-X	(2) SUB-SSB-32	(2) DSB-XX	(2) SUB-SSB-32 (2) DSB-XX	.09[2.87]	.635[16.13]	.725[18.41]
-59	C-60-4-X	(2) SUB-SSB-32	(2) DSB-XX	(2) SUB-SSB-32 (2) DSB-XX	.28[7.11]	.635[16.13]	.915[23.24]
-69	C-60-4-X	(1) ESS-XX-S	(3) DSB-XX	(1) ESS-XX-S (3) DSB-XX	.18[4.57]	.735[18.67]	.915[23.24]

PROPRIETARY NOTE

THIS DOCUMENT CONTAINS INFORMATION CONFIDENTIAL AND PROPRIETARY TO SAMTEC, INC. AND SHALL NOT BE REPRODUCED OR TRANSFERRED TO OTHER DOCUMENTS OR DISCLOSED TO OTHERS OR USED FOR ANY PURPOSE OTHER THAN THAT WHICH IT WAS OBTAINED WITHOUT THE EXPRESSED WRITTEN CONSENT OF SAMTEC, INC.

DO NOT SCALE DRAWING

SHEET SCALE: 1:1

samtec

520 PARK EAST BLVD, NEW ALBANY, IN 47150
PHONE: 812-944-6733 FAX: 812-948-5047
e-Mail: info@SAMTEC.com code 55322


DESCRIPTION: ESQ STRIP ASM

DWG. NO. ESQ-1XX-XX-X-X-XXX-XX-X-XX


BY: WHITTAKER 9-11-98 SHEET 2 OF 4

F:\DWG\MISC\MKTG\ESQ-1XX-XX-X-X-XXX-XX-X-MKT.SLDDRW

LOAD CONTACT

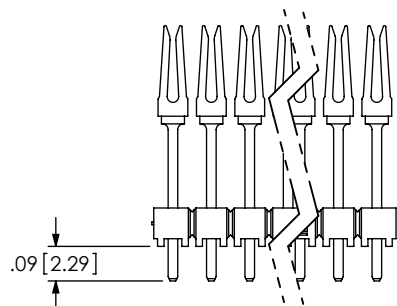


PRESS ON -MW

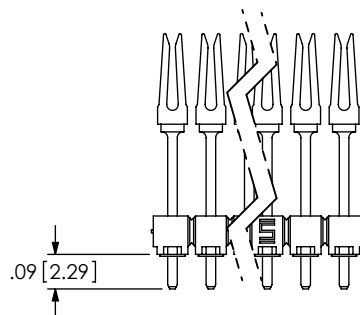


IN PROCESS
-12, -33, -37, -58


PRESS ON
SSW BODY

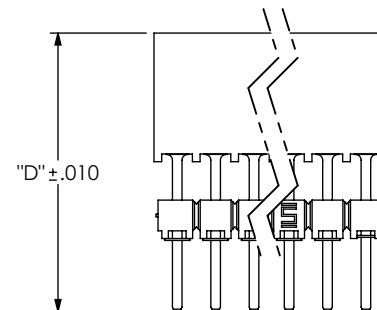


LOAD CONTACT

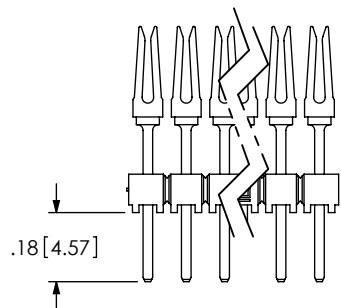


PRESS ON -MW

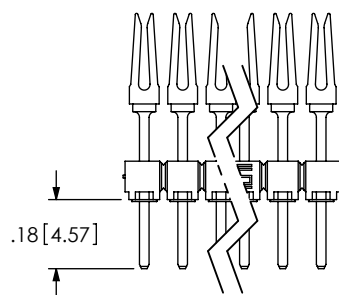

PRESS ON
SSW BODY

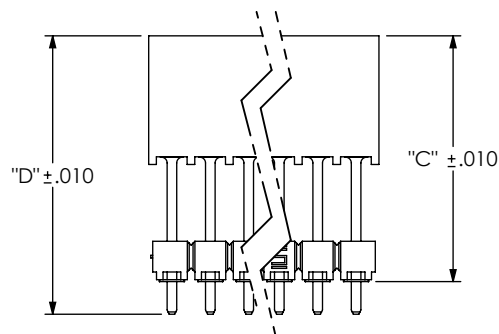

REPRESS STACKER BODY
AND -MW TO PROPER "C" DIM

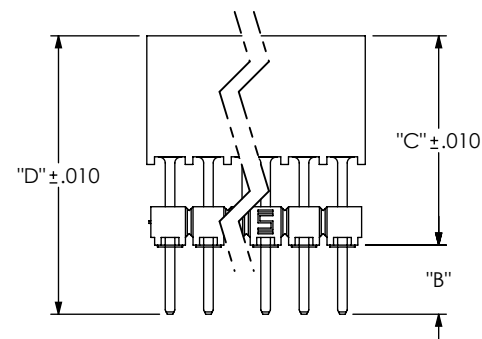

IN PROCESS
-13, -14, -23, -24, -34, -38
-39, -44, -48, -49, -59, -69

PROPRIETARY NOTE

THIS DOCUMENT CONTAINS INFORMATION
CONFIDENTIAL AND PROPRIETARY TO
SAMTEC, INC. AND SHALL NOT BE REPRODUCED
OR TRANSFERRED TO OTHER DOCUMENTS OR
DISCLOSED TO OTHERS OR USED FOR ANY
PURPOSE OTHER THAN THAT WHICH IT WAS
OBTAINED WITHOUT THE EXPRESSED WRITTEN
CONSENT OF SAMTEC, INC.

DO NOT SCALE DRAWING

SHEET SCALE: 1:1

samtec

520 PARK EAST BLVD, NEW ALBANY, IN 47150
PHONE: 812-944-6733 FAX: 812-948-5047
e-Mail: info@SAMTEC.com code 55322

DESCRIPTION:


ESQ STRIP ASM

DWG. NO.


ESQ-1XX-XX-X-X-XXX-XX-X-XX

BY: WITHTTAKER 9-11-98


SHEET 3 OF 4

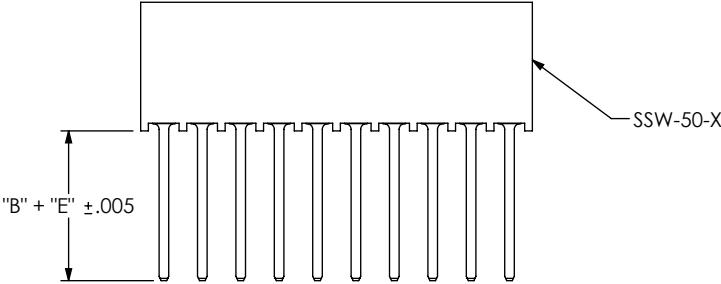

STEP 1
MACHINE FILL SSW-50-X

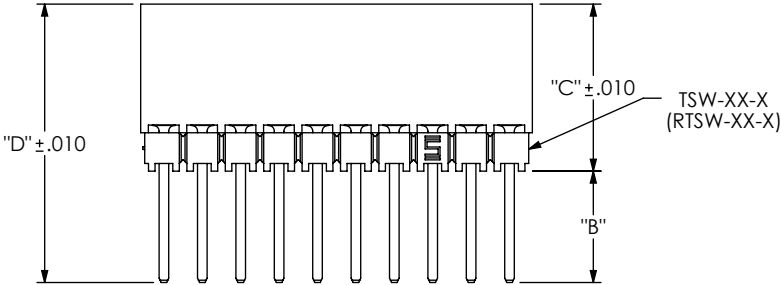

STEP 2
MULTI-CUT TSW-50-X TO POS (RTSW-50-D FOR DOUBLE ROW)
AND MOUNT AS SHOWN.
(IF RTSW-50-D NOT AVAILABLE, TSW-50-D MAY BE USED)

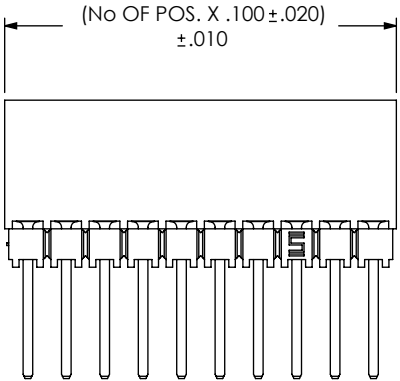

STEP 3
ROTO CUT TO POS

FIG 5
ESQ-TT0-XX-X-S
IN PROCESS "B"
(LEAD STYLE -12 & -37)
(-S & -D ONLY)

TABLE 2			
LEAD STYLE	ROW	TUBE	PLUG (2)
-12, -37	-S	PT-1-24-01-46	TP-24
-13, -14, -23, -24, -33, -34, -44, -38, -39, -48, -49, -58, -59, -69		PT-1-24-01-47	TP-24
-12, -37	-D	PT-1-24-03-44	TP-07
-14, -24, -34, -44, -39, -49, -59, -69		PT-1-24-02-47	TP-07
-13, -23, -33, -38, -48, -58		PT-1-24-01-51	TP-13
-12, -37	-T	PT-1-24-01-51	TP-13
-13, -14, -23, -24, -33, -34, -44, -38, -39, -48, -49, -58, -59, -69		PT-1-24-03-51	TP-13

1. FOR -12 & -37 LEAD STYLES TUBE PAC KAGE -04 THRU -36 POSITION ONLY.
2. FOR -13, -23, -33, -38, -48, & -58 LEAD STYLES TUBE PACKAGE -08 THRU -36 POSITIONS ONLY.
3. FOR -14, -24, -34, -44, -39, -49, -59, & -69 LEAD STYLES -05 THRU -36 POSITIONS ONLY.

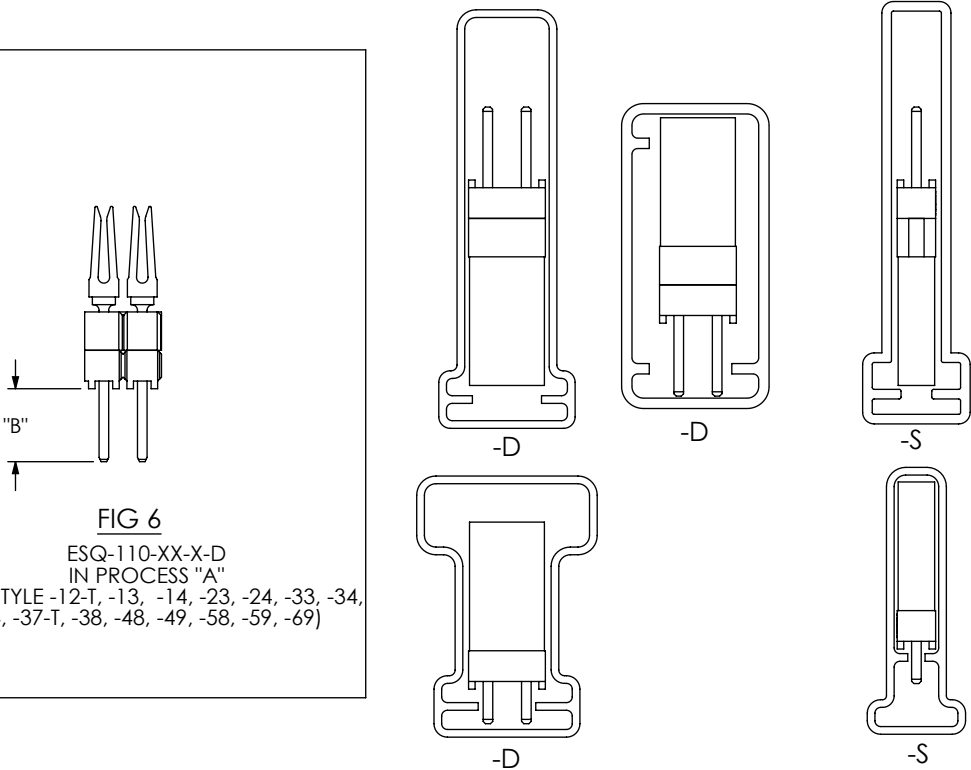


FIG 6
ESQ-110-XX-X-D
IN PROCESS "A"
(LEAD STYLE -12-T, -13, -14, -23, -24, -33, -34, -44, -37-T, -38, -48, -49, -58, -59, -69)

PROPRIETARY NOTE THIS DOCUMENT CONTAINS INFORMATION CONFIDENTIAL AND PROPRIETARY TO SAMTEC, INC. AND SHALL NOT BE REPRODUCED OR TRANSFERRED TO OTHER DOCUMENTS OR DISCLOSED TO OTHERS OR USED FOR ANY PURPOSE OTHER THAN THAT WHICH IT WAS OBTAINED WITHOUT THE EXPRESSED WRITTEN CONSENT OF SAMTEC, INC. DO NOT SCALE DRAWING SHEET SCALE: 1:1		 520 PARK EAST BLVD, NEW ALBANY, IN 47150 PHONE: 812-944-6733 FAX: 812-948-5047 e-Mail info@SAMTEC.com code 55322	
		DESCRIPTION: ESQ STRIP ASM	
		DWG. NO. ESQ-1XX-XX-X-X-XXX-XX-X-XX	
		BY: WHITTAKER 9-11-98	SHEET 4 OF 4