

17

18

LOC		DIST		REVISIONS				
HM	00	P	LTR	DESCRIPTION	DATE	DWN	APVD	
		B		REV: EC 0B40-0259-01	23OCT01	TLP	CD	
		C		ECO-06-016706	13JUL2006	JM	BM	

- 1

MATERIAL: JACK HOUSING - POLYPHENYLENE OXIDE, 94V-0 RATED.
TERMINAL BLOCK - POLYPHENYLENE OXIDE, 94V-0 RATED.
STUFFER CAP - POLYCARBONATE, CLEAR, 94V-0 RATED.
DOOR - POLYCARBONATE, CLEAR, 94V-0 RATED.
JACK CONTACTS - PHOSPHOROUS BRONZE, PLATED WITH
1.27um [0.000050] MINIMUM THICK GOLD IN LOCALIZED
AREA AND 3.81um [0.00150] MINIMUM THICK MATTE TIN IN
SOLDER AREA OVER 1.27um [0.000050] MINIMUM THICK
NICKEL UNDERPLATE.
- 2

TOOLLESS WILL TERMINATE 22-24 AWG SOLID CONDUCTORS AND 24 AWG
STRANDED CONDUCTORS, 1.14 [0.045] MAXIMUM INSULATION DIAMETER.
- 3

CAVITY CONFORMS TO FCC RULES AND REGULATIONS)
PART 68 SUBPART F REQUIREMENTS.
- 4


MOUNTING PANEL THICKNESS 1.473 - 1.600 [0.058 - .063].
- 5

THESE TWO SUGGESTED CUTOUT OPENINGS ARE USED
IN TANDEM WITH DUAL FRONT AND BACK CUTOUTS.
- 6



ONE MODULAR JACK ASSEMBLY PER POLYBAG.
- 7

ASSEMBLY SHIPPED WITH STUFFER CAP NOT LATCHED
AT REAR OF HOUSING ASSEMBLY AS SHOWN.
- 8

DIMENSION SHOWN WITH STUFFER CAP IN LATCHED POSITION.

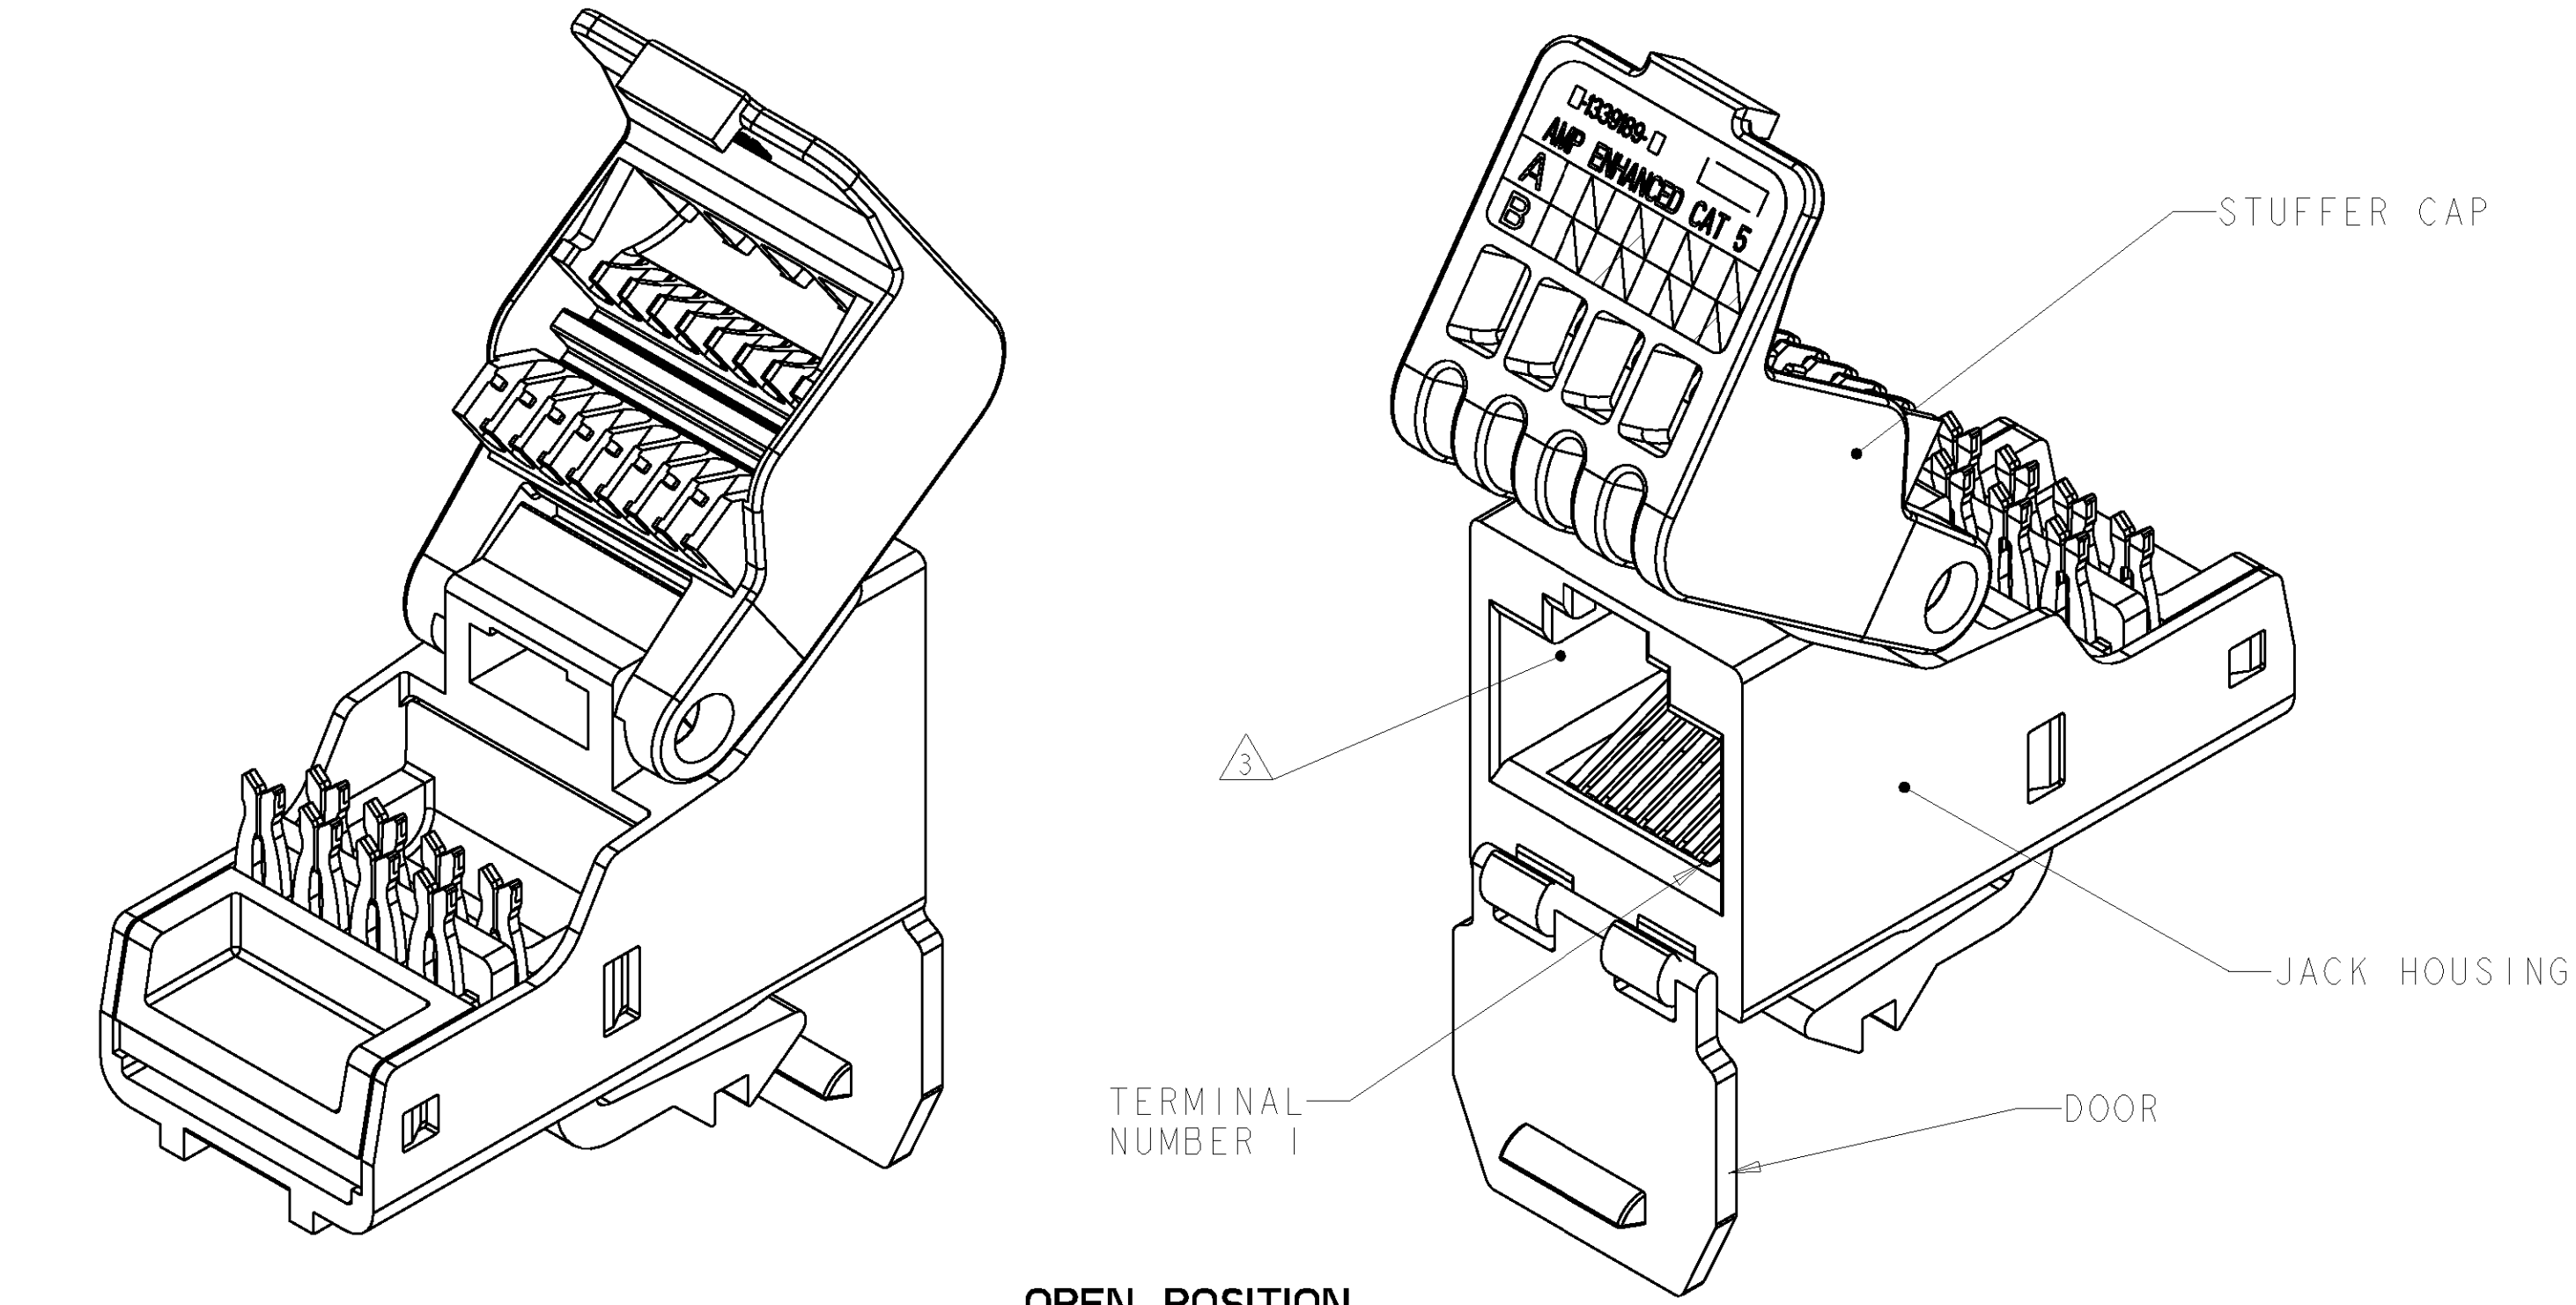

OPEN POSITION

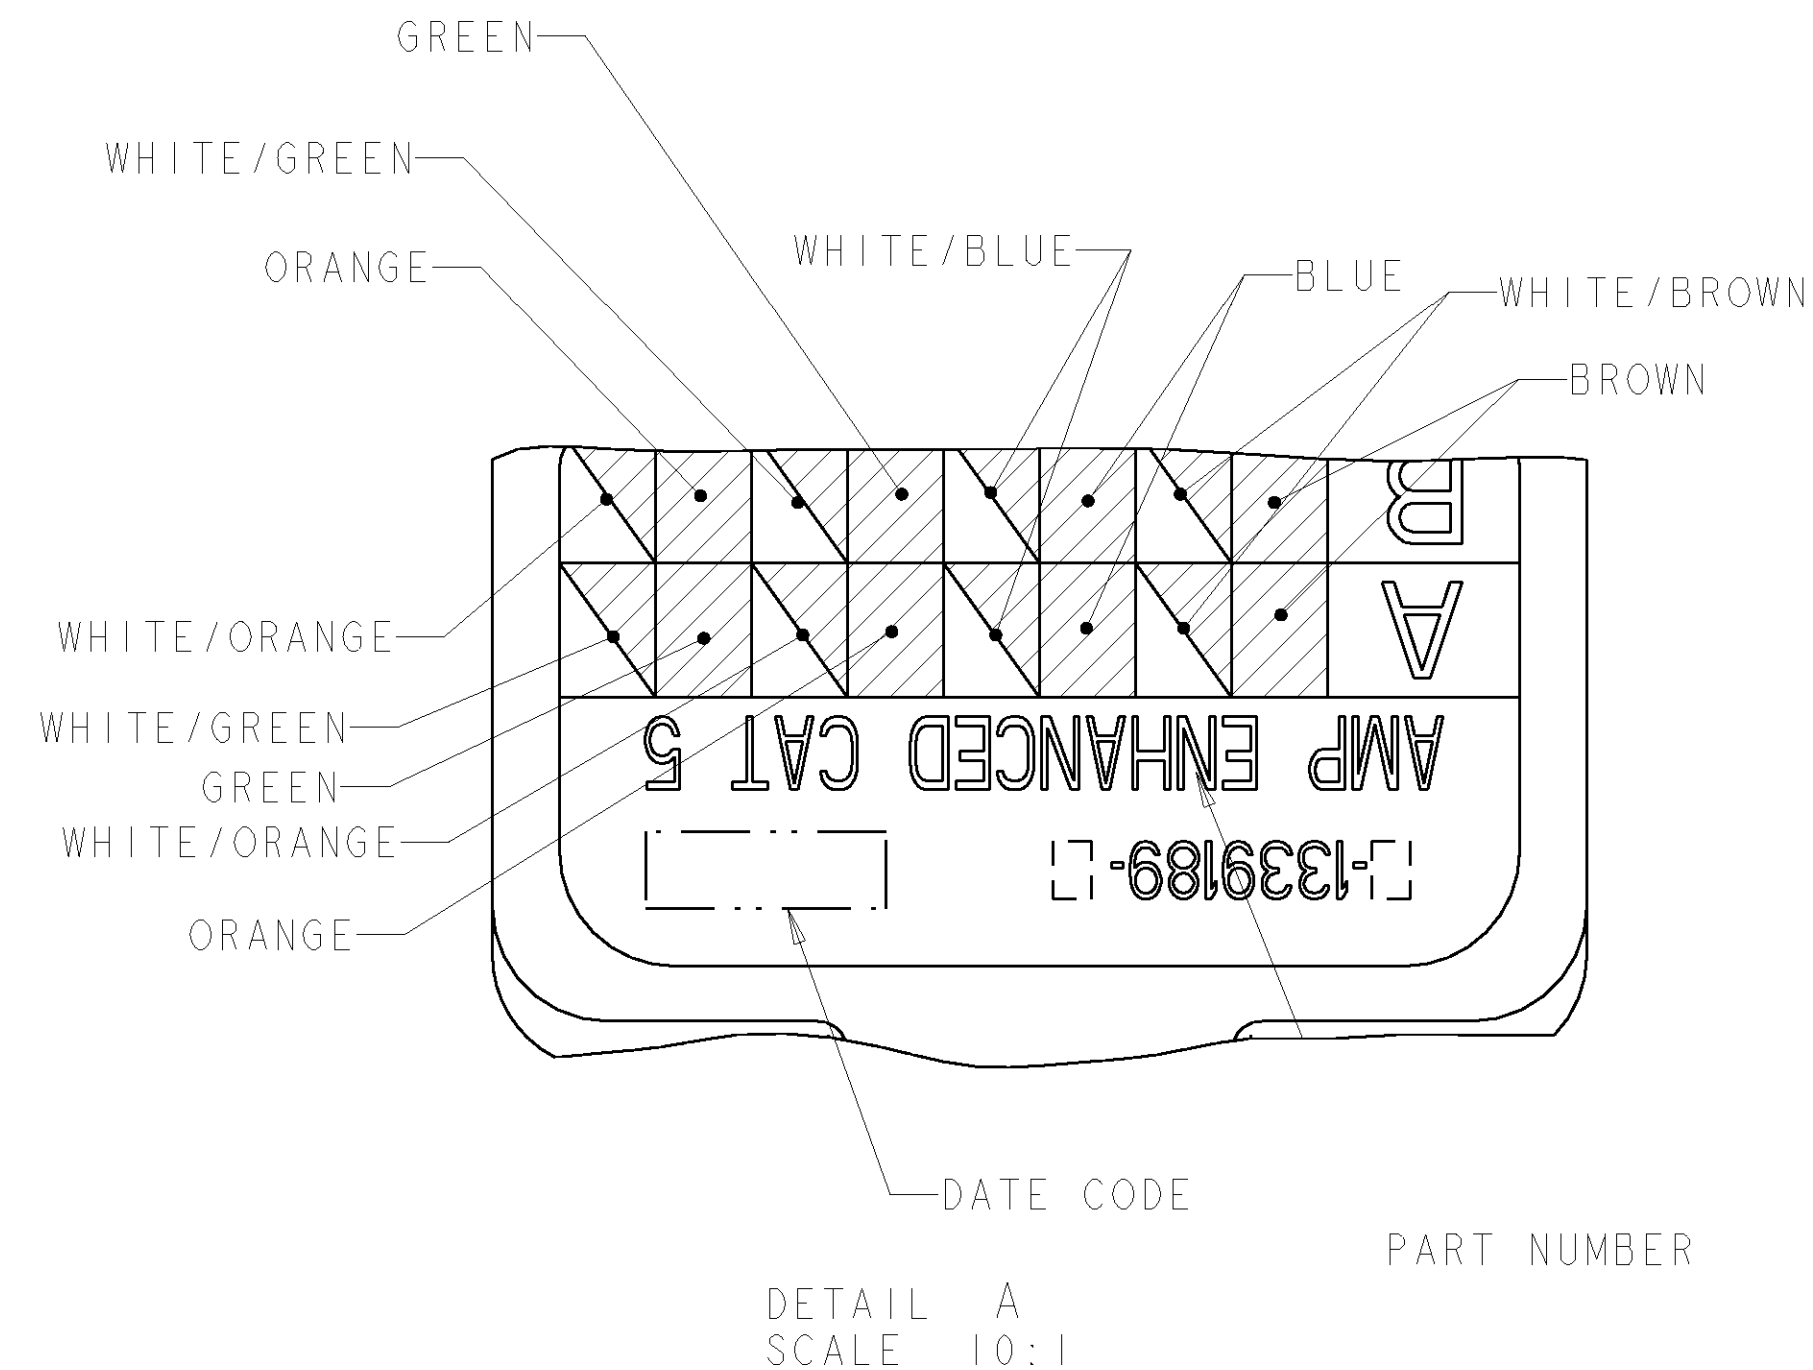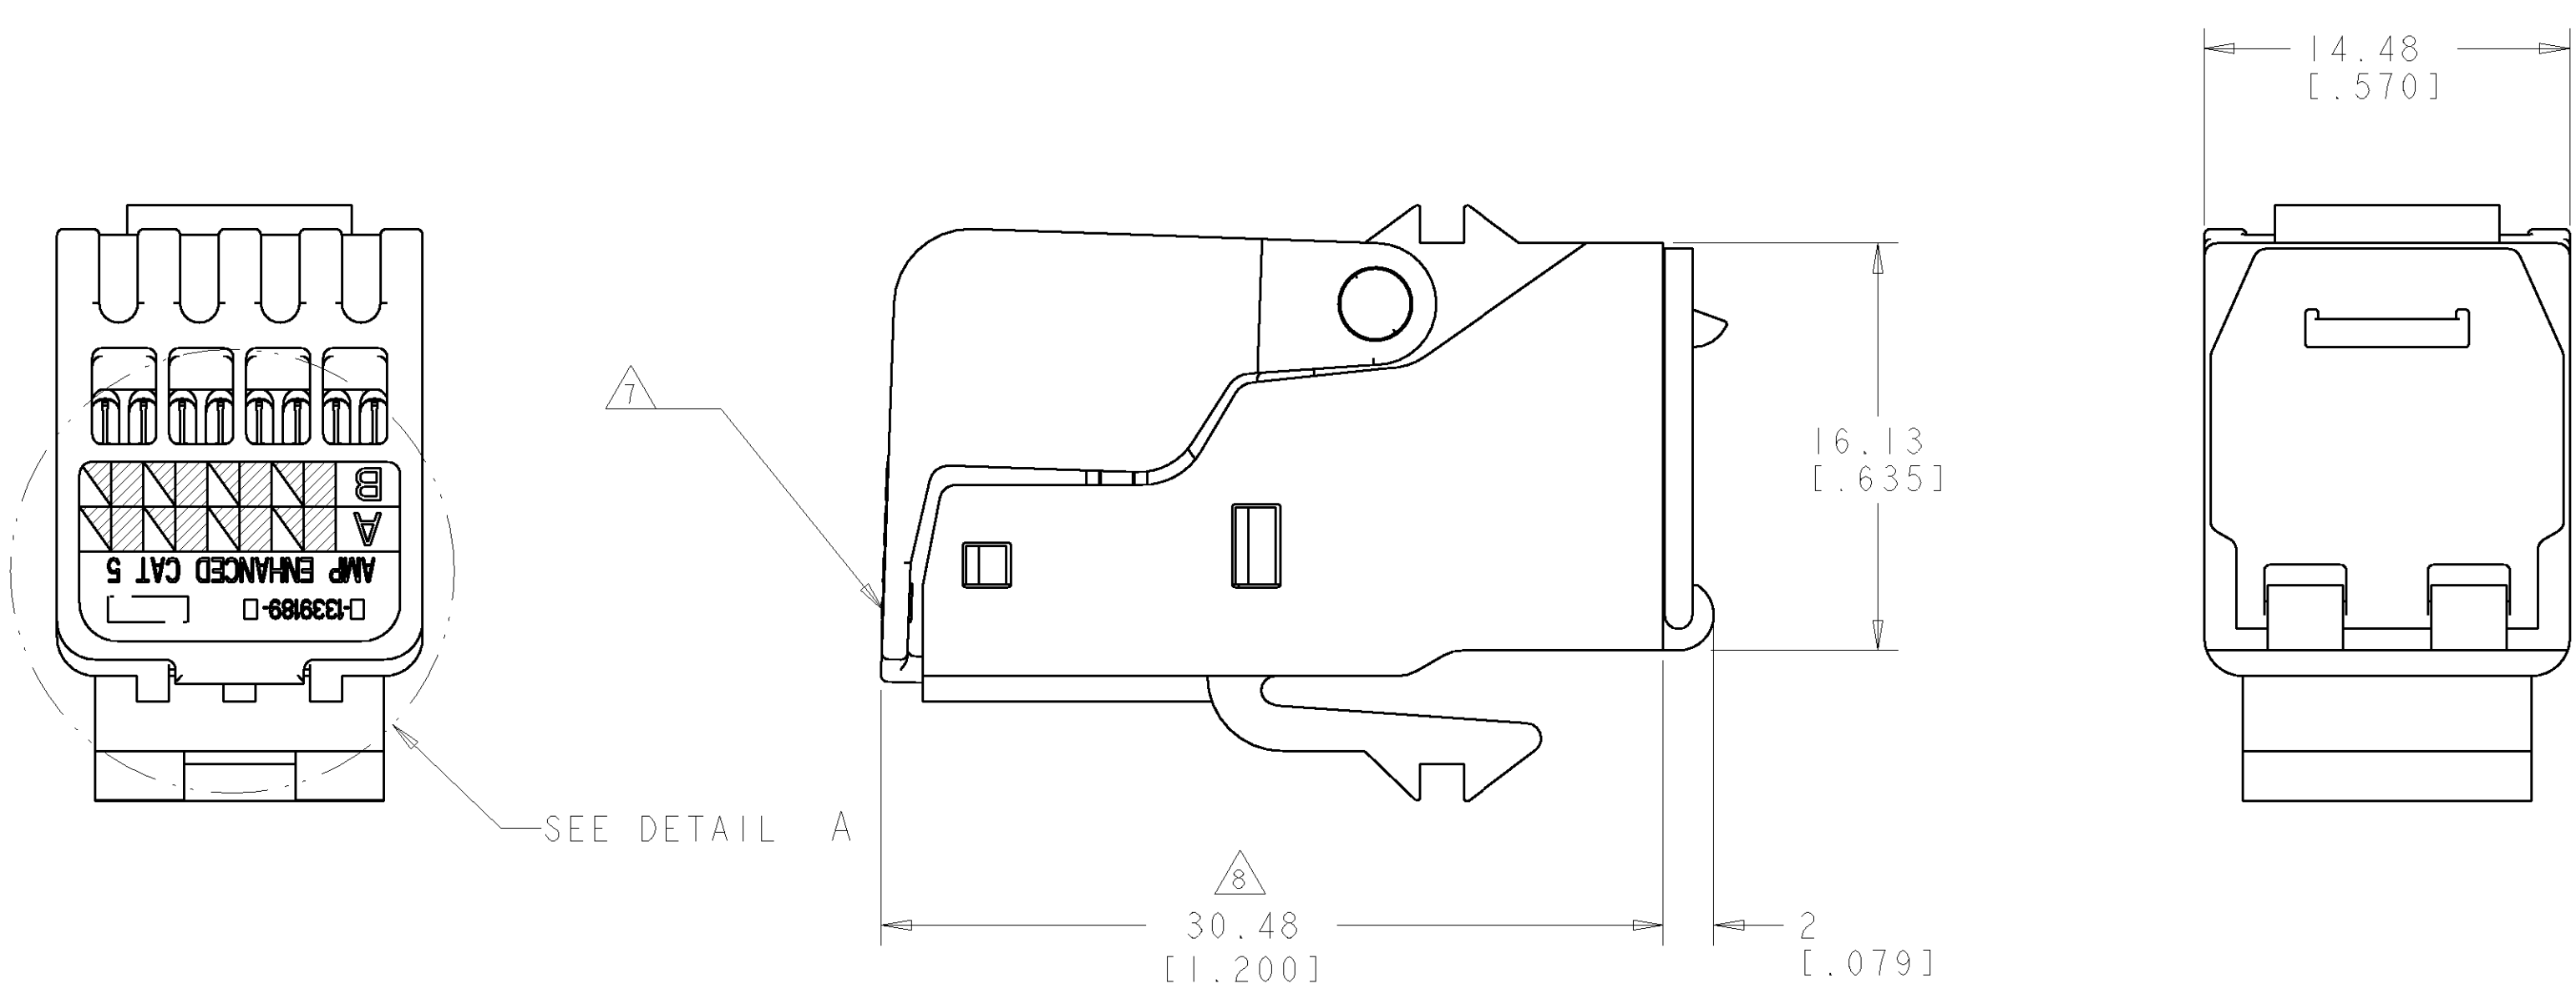

DETAIL A
SCALE 10:1

PART NUMBER

COLOR CODE	IDC TERMINAL	MODULAR JACK	
WHITE/BLUE			5
BLUE			4
WHITE/ORANGE			3
ORANGE			6
WHITE/GREEN			1
GREEN			2
WHITE/BROWN			7
BROWN			8

ELECTRICAL SCHEMATIC
T568A

COLOR CODE	IDC TERMINAL	MODULAR JACK	
------------	--------------	--------------	--