


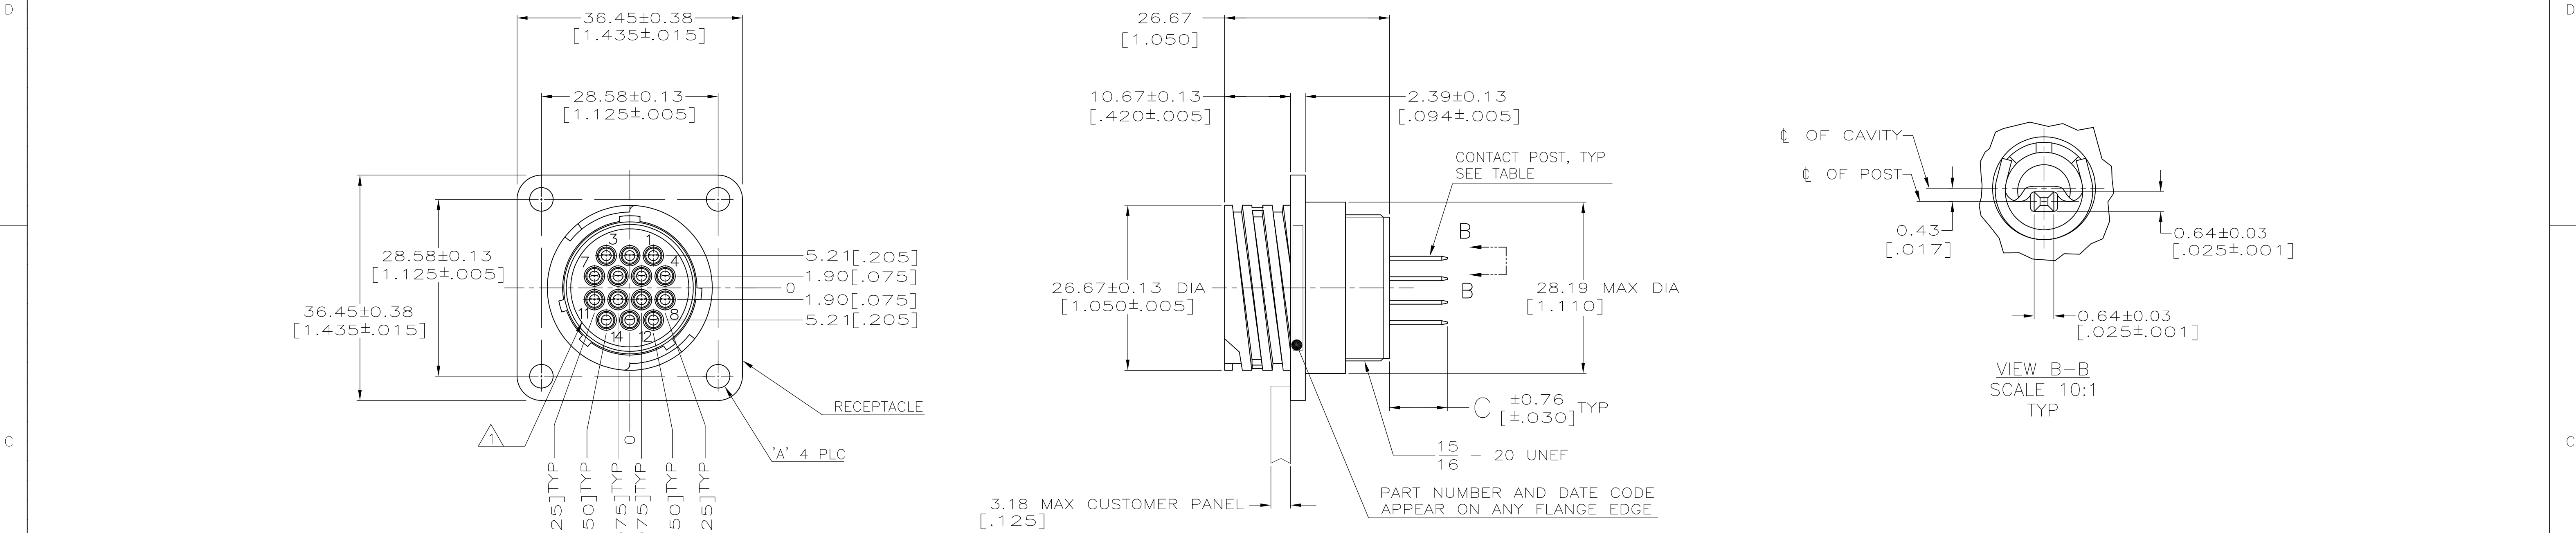

- 1

CAVITY IDENTIFICATION CHARACTERS ON FRONT AND REAR FACE.
- 2

NYLON, UL 94V-0 RATED, BLACK.
- 3

CONTACT BODY: 0.76um[.000030] MIN GOLD FOR LENGTH OF 5.08[.200] MIN FROM MATING END, WITH REMAINDER TO BE GOLD FLASH, BOTH OVER 1.27um[.000050] MIN NICKEL.  
CONTACT POST: 2.54um[.000100] MIN TIN-LEAD OVER 2.54um[.000100] MIN COPPER.
- 4


CONTACT BODY: 2.54um[.000100] MIN TIN-LEAD OVER 1.27um[.000050] MIN NICKEL.  
CONTACT POST: 2.54um[.000100] MIN TIN-LEAD OVER 2.54um[.000100] MIN COPPER.
- 5

CONTACT BODY: 0.76um[.000030] MIN GOLD FOR LENGTH OF 5.08[.200] MIN FROM MATING END, WITH REMAINDER TO BE GOLD FLASH, BOTH OVER 1.27um[.000050] MIN NICKEL.  
CONTACT POST: 2.54um[.000100] MIN TIN OVER 2.54um[.000100] MIN COPPER.
- 6

CONTACT BODY: 2.54um[.000100] MIN TIN OVER 1.27um[.000050] MIN NICKEL.  
CONTACT POST: 2.54um[.000100] MIN TIN OVER 2.54um[.000100] MIN COPPER.
- 7

PRELIMINARY PART NUMBER.
- 8

OBSOLETE PARTS: OBSOLETE CIS STREAMLINING PER D.RENAUD/D.SINISI

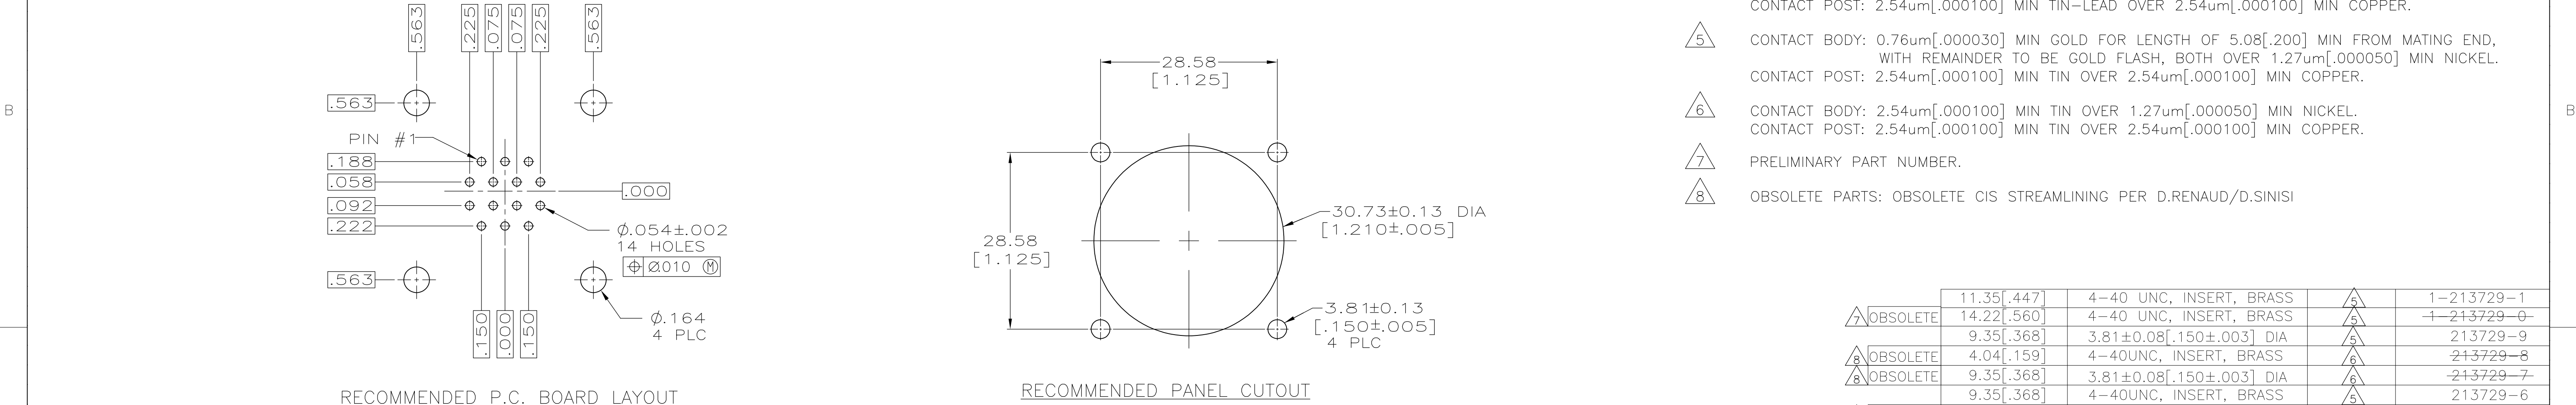

RECOMMENDED P.C. BOARD LAYOUT

RECOMMENDED PANEL CUTOUT

|              |                     |             |                          |                |                       |
|--------------|---------------------|-------------|--------------------------|----------------|-----------------------|
| <div>7</div> | <div>OBSOLETE</div> | 11.35[.447] | 4-40 UNC, INSERT, BRASS  | <div>5</div>   | 1-213729-1            |
|              |                     | 14.22[.560] | 4-40 UNC, INSERT, BRASS  | <div>5</div>   | <del>4-213729-0</del> |
|              |                     | 9.35[.368]  | 3.81±0.08[.150±.003] DIA | <div>5</div>   | 213729-9              |
| <div>8</div> | <div>OBSOLETE</div> | 4.04[.159]  | 4-40UNC, INSERT, BRASS   | <div>6</div>   | <del>213729-8</del>   |
| <div>8</div> | <div>OBSOLETE</div> | 9.35[.368]  | 3.81±0.08[.150±.003] DIA | <div>6</div>   | <del>213729-7</del>   |
|              |                     | 9.35[.368]  | 4-40UNC, INSERT, BRASS   | <div>5</div>   | 213729-6              |
| <div>7</div> | <div>OBSOLETE</div> | 4.04[.159]  | 3.81±0.08[.150±.003] DIA | <div>4</div>   | <del>213729-5</del>   |
| <div>8</div> | <div>OBSOLETE</div> | 4.04[.159]  | 4-40UNC, INSERT, BRASS   | <div>4</div>   | <del>213729-4</del>   |
| <div>8</div> | <div>OBSOLETE</div> | 9.35[.368]  | 3.81±0.08[.150±.003] DIA | <div>4</div>   | <del>213729-3</del>   |
|              | <div>OBSOLETE</div> | 9.35[.368]  | 4-40UNC, INSERT, BRASS   | <div>3</div>   | <del>213729-2</del>   |
|              |                     | 9.35[.368]  | 3.81±0.08[.150±.003] DIA | <div>3</div>   | 213729-1              |
| C            |                     | A           |                          | CONTACT FINISH | PART NUMBER           |

|                                           |  |                                                                                                |  |                                                            |  |
|-------------------------------------------|--|------------------------------------------------------------------------------------------------|--|------------------------------------------------------------|--|
| THIS DRAWING IS A CONTROLLED DOCUMENT.    |  | DWN<br>W.G.LENKER<br>CHK<br>R.STONE<br>APVD<br>—                                               |  | 12-3-91<br>12-11-91                                        |  |
| DIMENSIONS:<br>mm [INCHES]                |  | TOLERANCES UNLESS OTHERWISE SPECIFIED:                                                         |  | NAME                                                       |  |
|                                           |  | 0 PLC ± -<br>1 PLC ± -<br>2 PLC ± 0.25[.010]<br>3 PLC ± -<br>4 PLC ± -<br>ANGLES ± -<br>FINISH |  | PRODUCT SPEC<br>108-10024<br>APPLICATION SPEC<br>114-10004 |  |
| MATERIAL<br>RECEPTACLE:<br>CONTACT: BRASS |  | WEIGHT<br>—                                                                                    |  | SIZE<br>A1                                                 |  |
|                                           |  | CUSTOMER DRAWING                                                                               |  | CAGE CODE<br>00779                                         |  |
|                                           |  |                                                                                                |  | DRAWING NO<br>213729                                       |  |
|                                           |  |                                                                                                |  | RESTRICTED TO<br>—                                         |  |
|                                           |  |                                                                                                |  | SCALE<br>2:1                                               |  |
|                                           |  |                                                                                                |  | SHEET<br>1 OF 1                                            |  |
|                                           |  |                                                                                                |  | REV<br>H                                                   |  |