



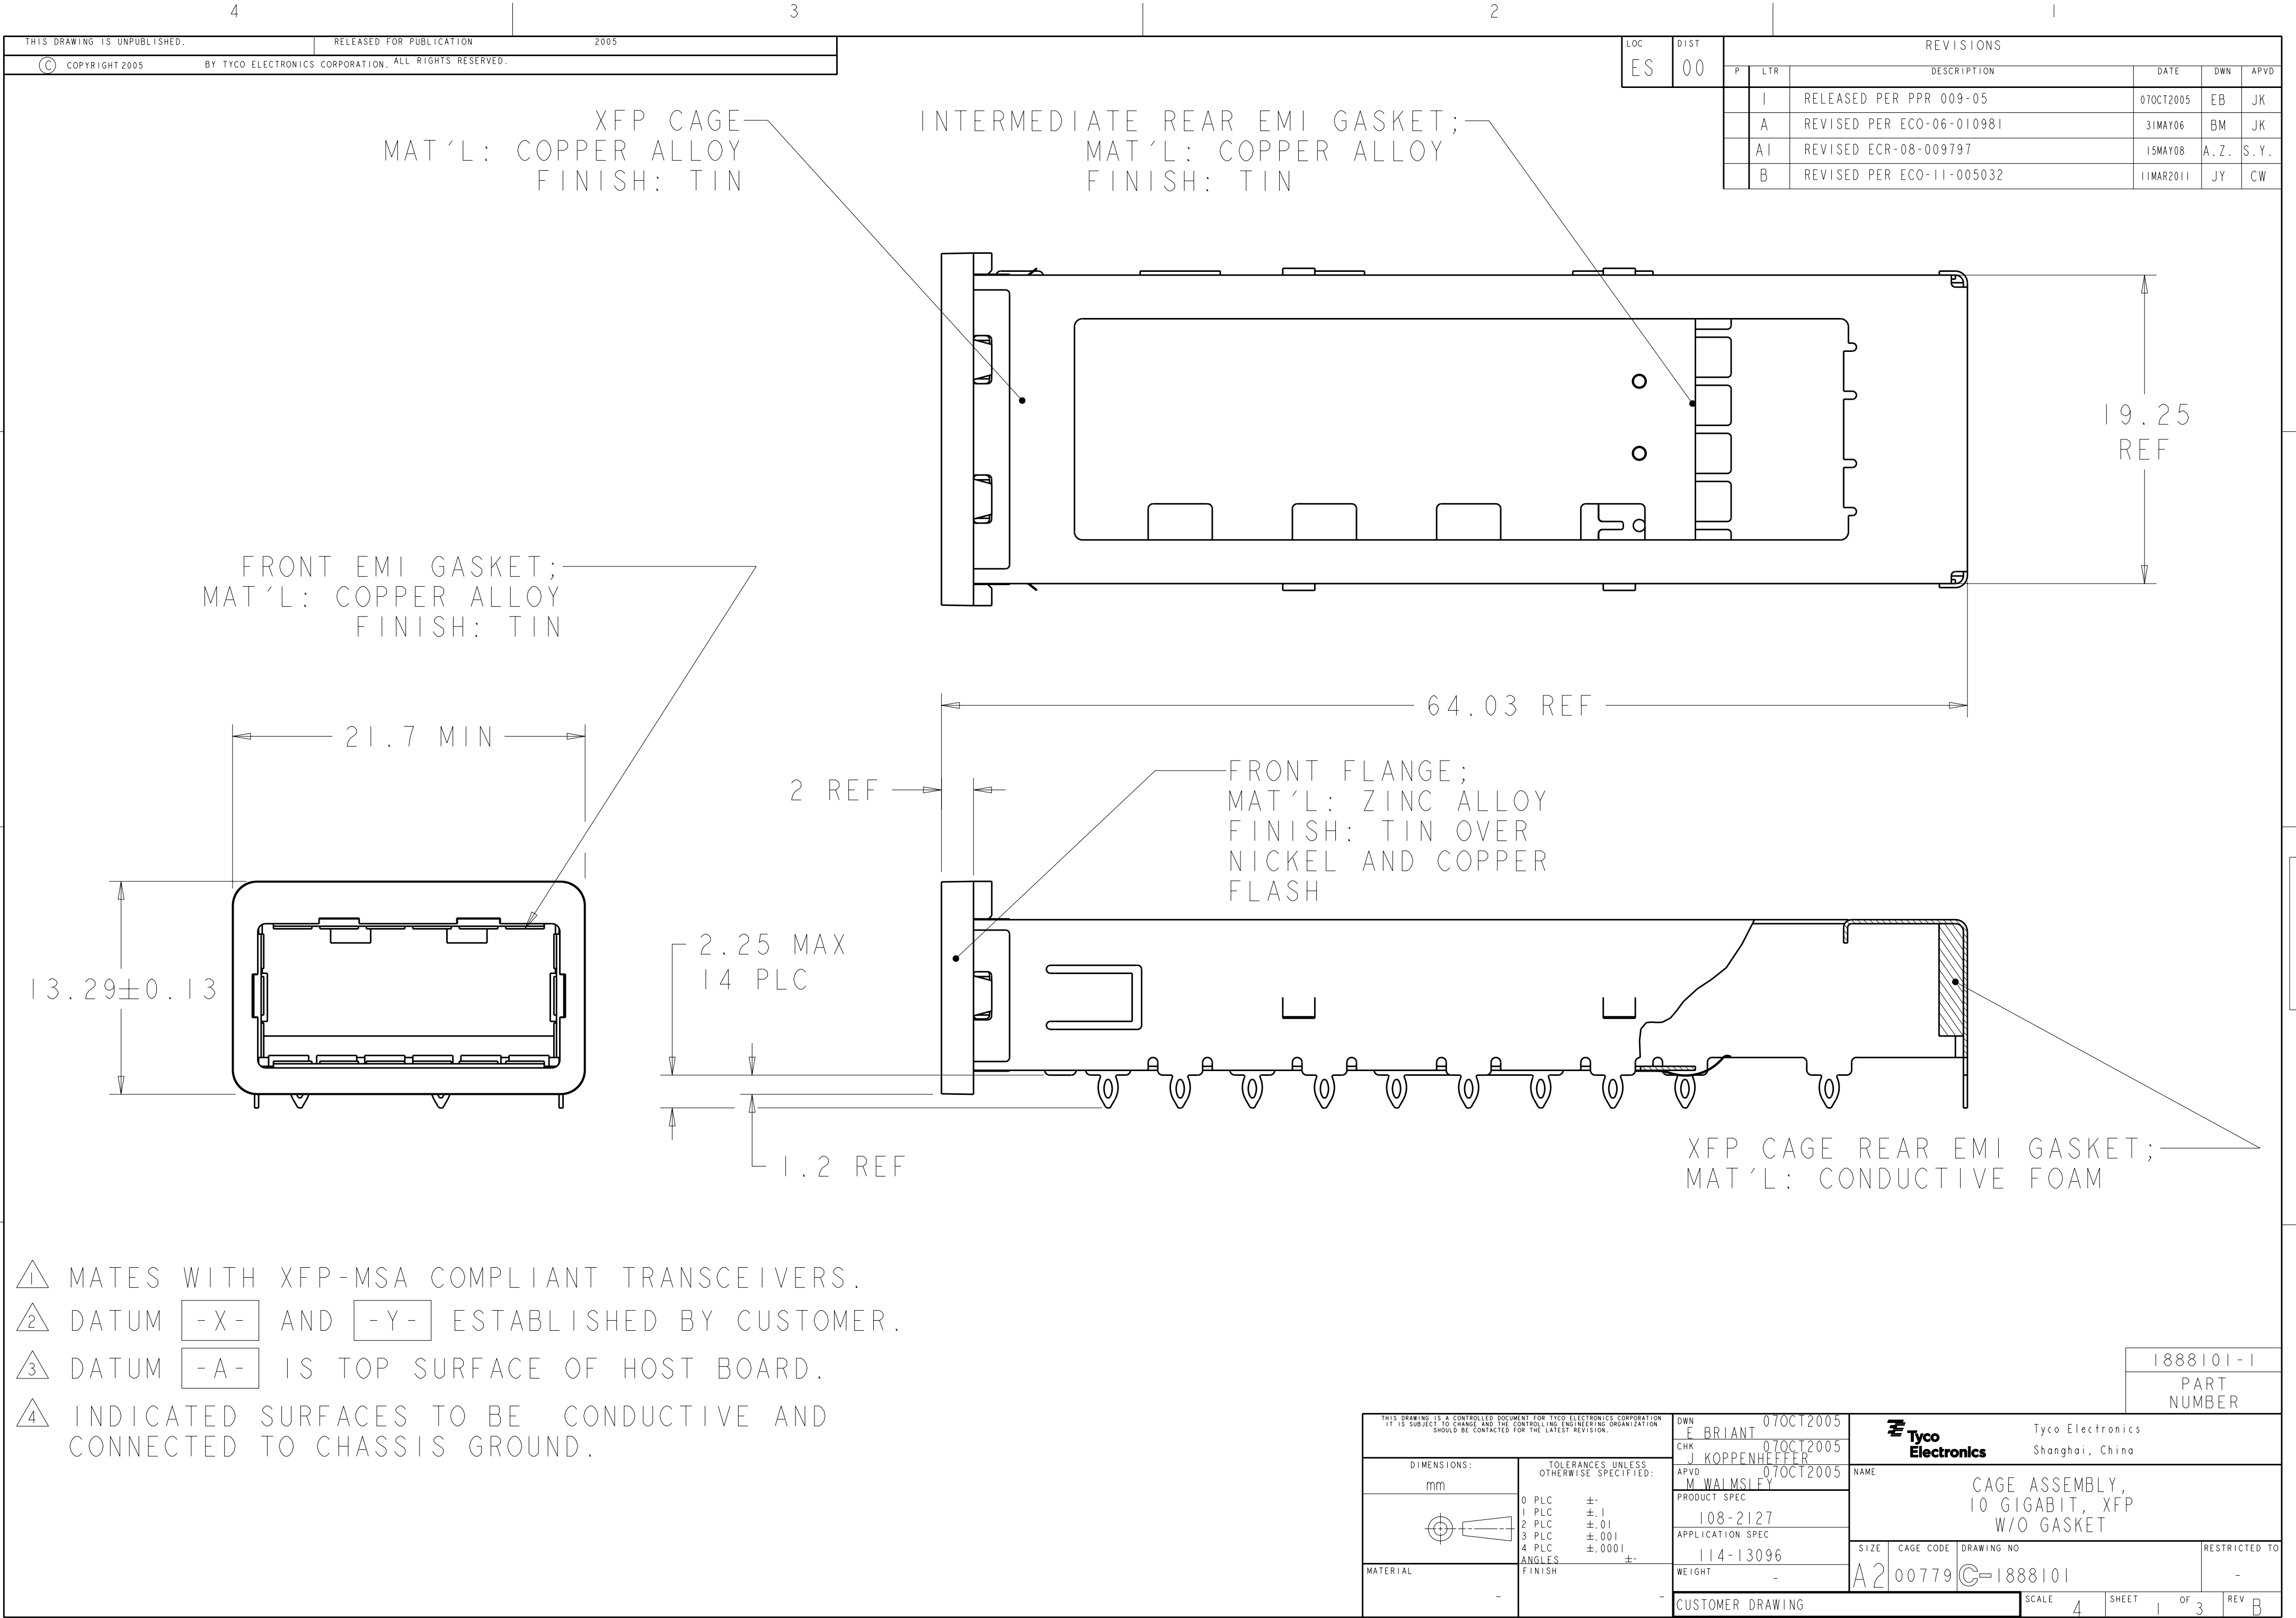

- 1 MATES WITH XFP-MSA COMPLIANT TRANSCEIVERS.
- 2 DATUM -X- AND -Y- ESTABLISHED BY CUSTOMER.
- 3 DATUM -A- IS TOP SURFACE OF HOST BOARD.
- 4 INDICATED SURFACES TO BE CONDUCTIVE AND CONNECTED TO CHASSIS GROUND.

THIS DRAWING IS A CONTROLLED DOCUMENT FOR TYCO ELECTRONICS CORPORATION IT IS SUBJECT TO CHANGE AND THE CONTROLLING ENGINEERING ORGANIZATION SHOULD BE CONTACTED FOR THE LATEST REVISION.				DWN E. BRIANT 07OCT2005 CHK J. KOPPENHEFFER 07OCT2005 APVD M. WALMSLEY 07OCT2005				Tyco Electronics Shanghai, China			
DIMENSIONS: mm				PRODUCT SPEC 108-2127				NAME CAGE ASSEMBLY, 10 GIGABIT, XFP W/O GASKET			
TOLERANCES UNLESS OTHERWISE SPECIFIED:				APPLICATION SPEC 114-13096				SIZE A2			
MATERIAL -				WEIGHT -				CAGE CODE 00779			
FINISH				CUSTOMER DRAWING				DRAWING NO 1888101			
				SCALE 4				SHEET 1 OF 3			
								REV B			

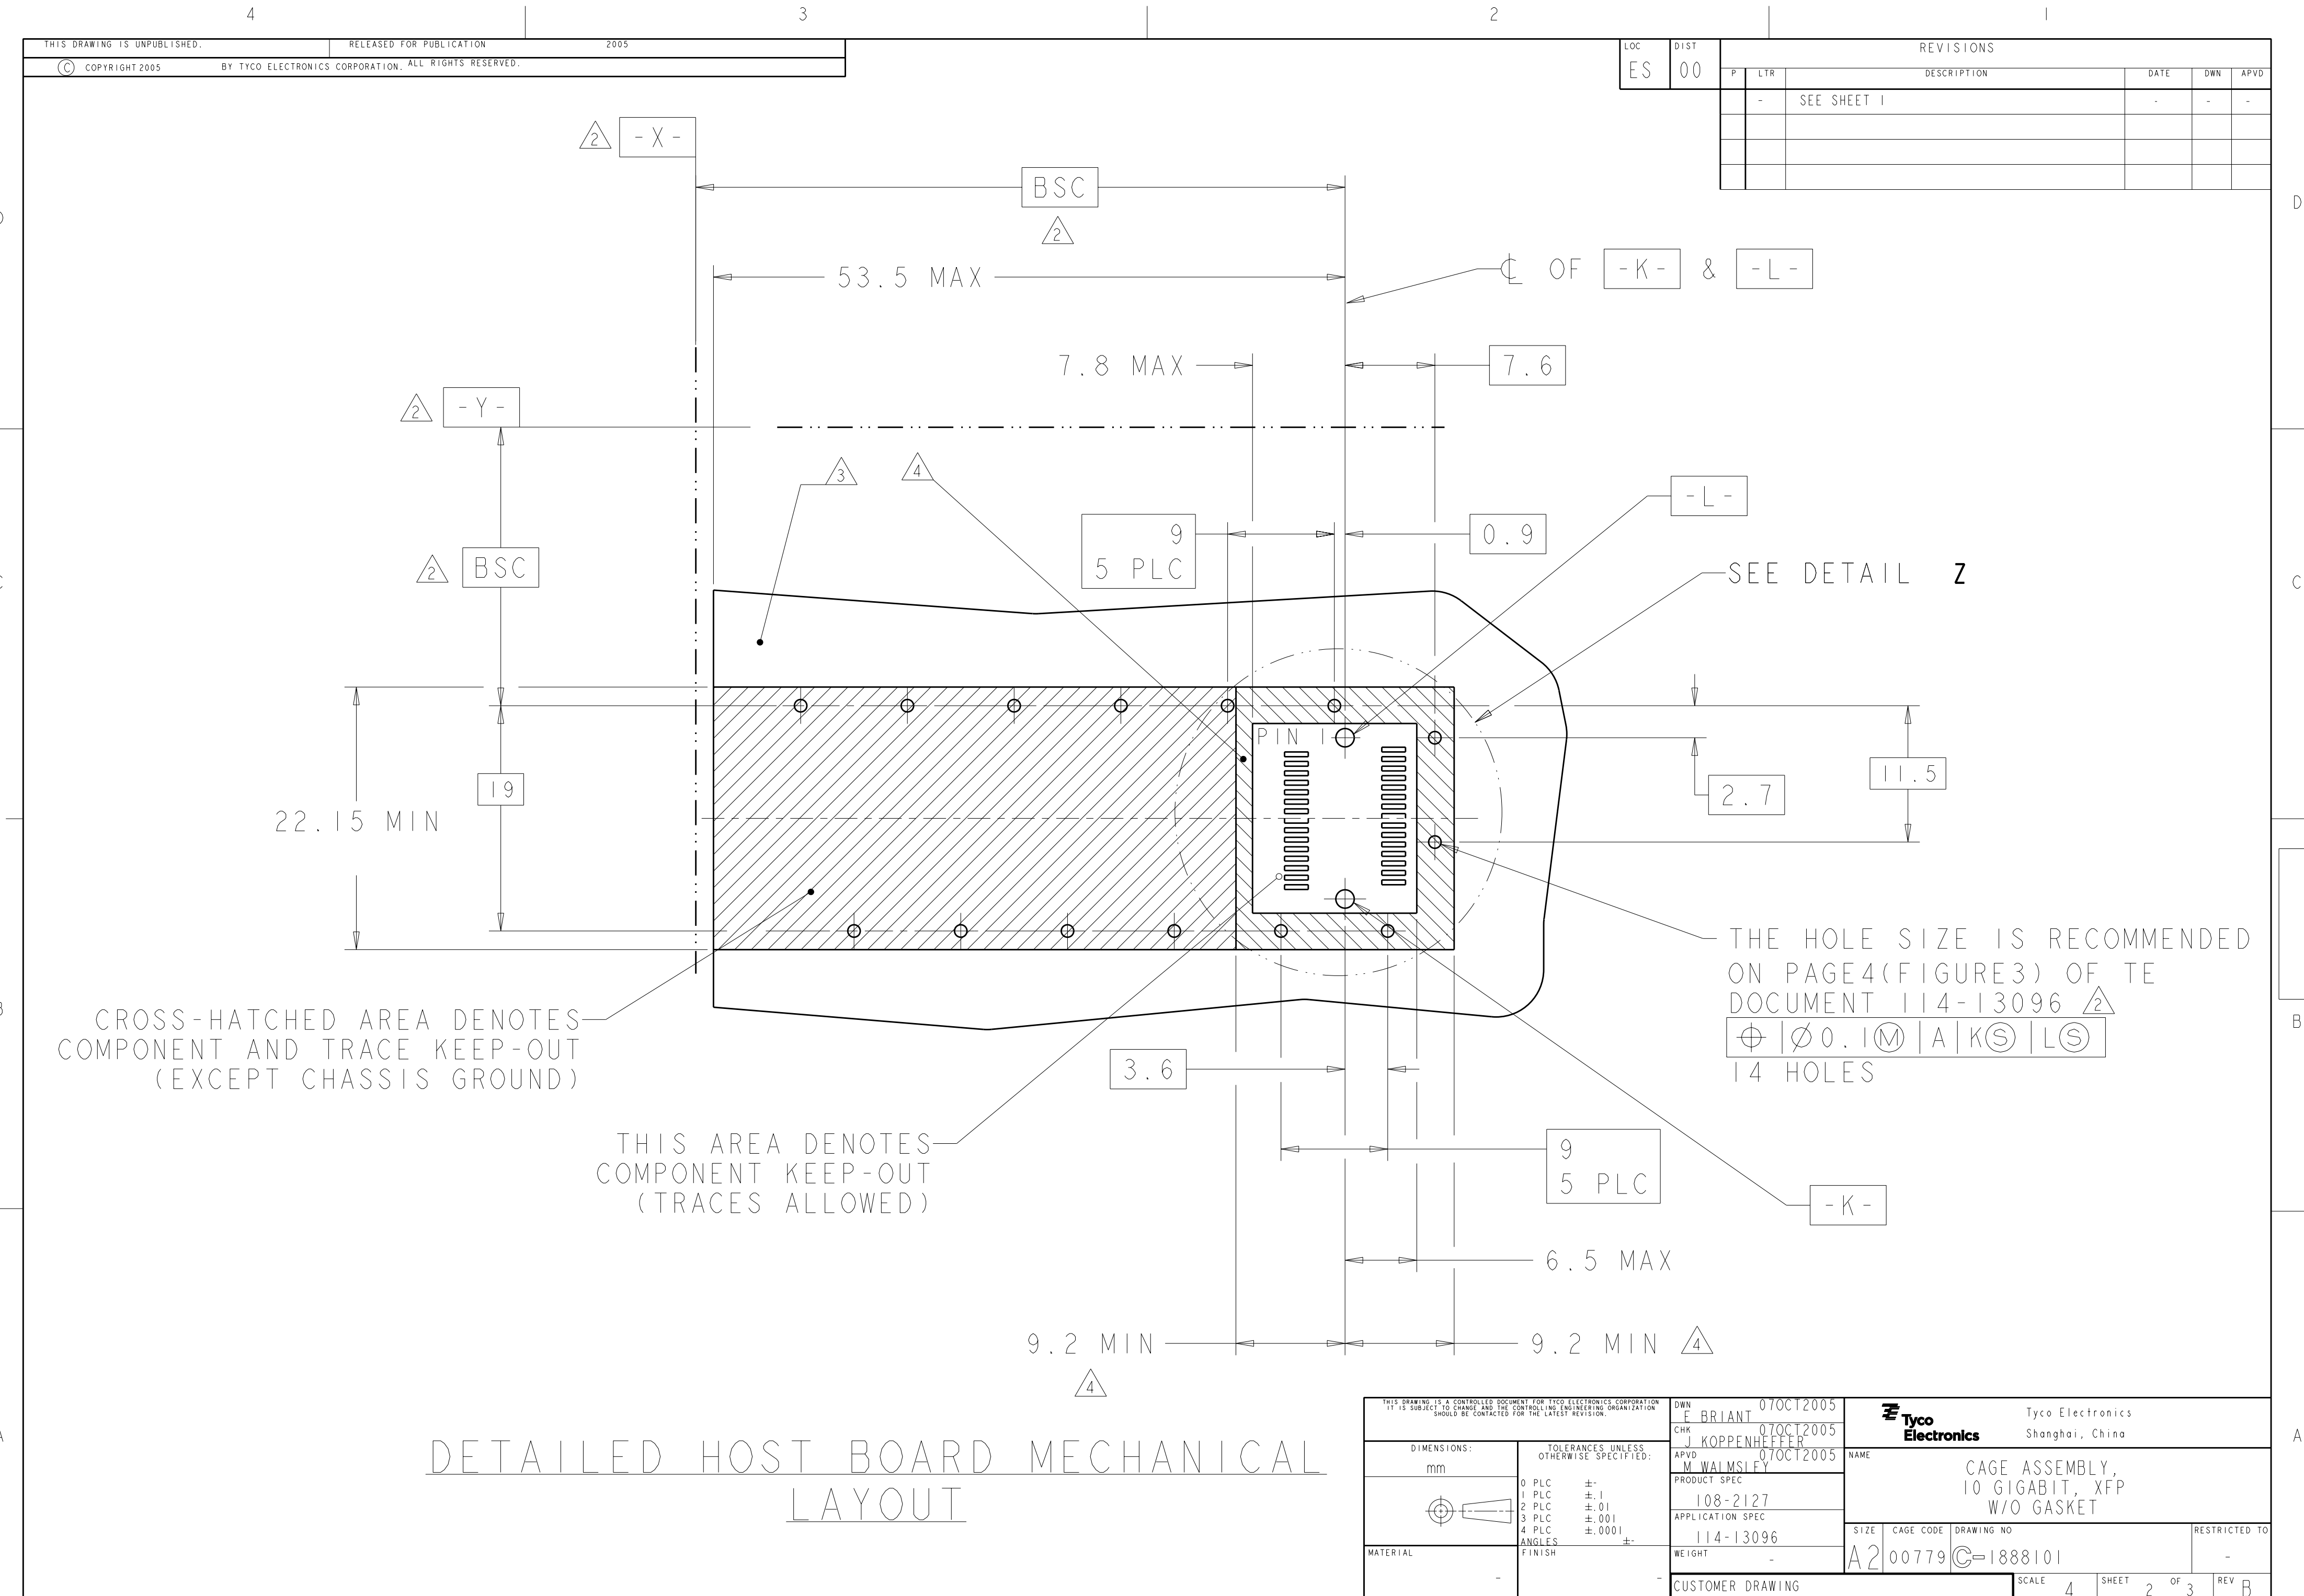

DETAILED HOST BOARD MECHANICAL LAYOUT

THIS DRAWING IS A CONTROLLED DOCUMENT FOR TYCO ELECTRONICS CORPORATION IT IS SUBJECT TO CHANGE AND THE CONTROLLING ENGINEERING ORGANIZATION SHOULD BE CONTACTED FOR THE LATEST REVISION.		DWN E BRIANT 07OCT2005 CHK J KOPPENHEFER 07OCT2005 APVD M WALMSLEY 07OCT2005		Tyco Electronics Shanghai, China	
DIMENSIONS: mm		TOLERANCES UNLESS OTHERWISE SPECIFIED: 0 PLC ±. 1 PLC ±.1 2 PLC ±.01 3 PLC ±.001 4 PLC ±.0001 ANGLES ±. FINISH		NAME CAGE ASSEMBLY, 10 GIGABIT, XFP W/O GASKET	
MATERIAL -		PRODUCT SPEC 108-2127 APPLICATION SPEC 114-13096 WEIGHT -		SIZE A2	
CUSTOMER DRAWING		SCALE 4		SHEET 2 OF 3	
REV B		RESTRICTED TO -		REV B	

