



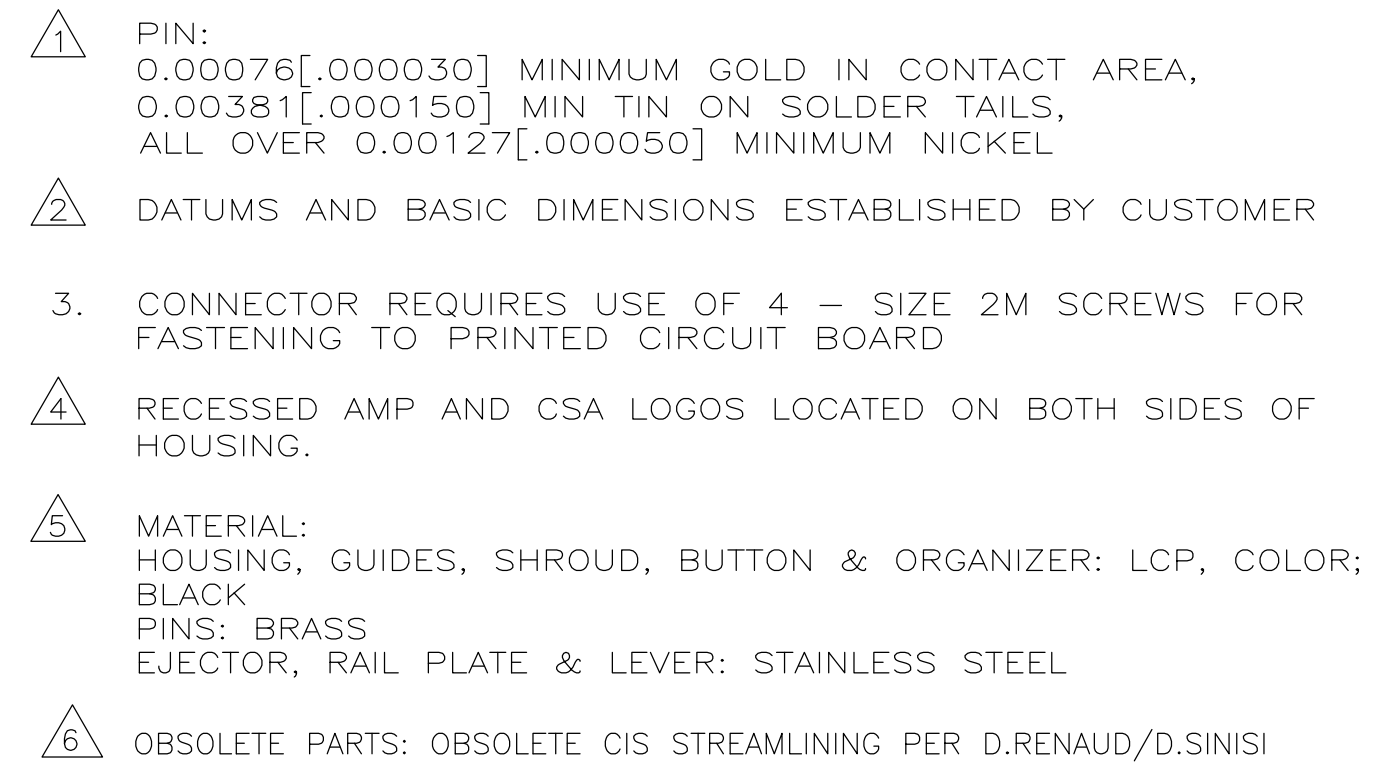

**COPYRIGHT 2005
TYCO ELECTRONICS CORP
ALL RIGHTS RESERVED**

AMP 4805 REV 31MAR2000


19SEP05 11:16am us012439

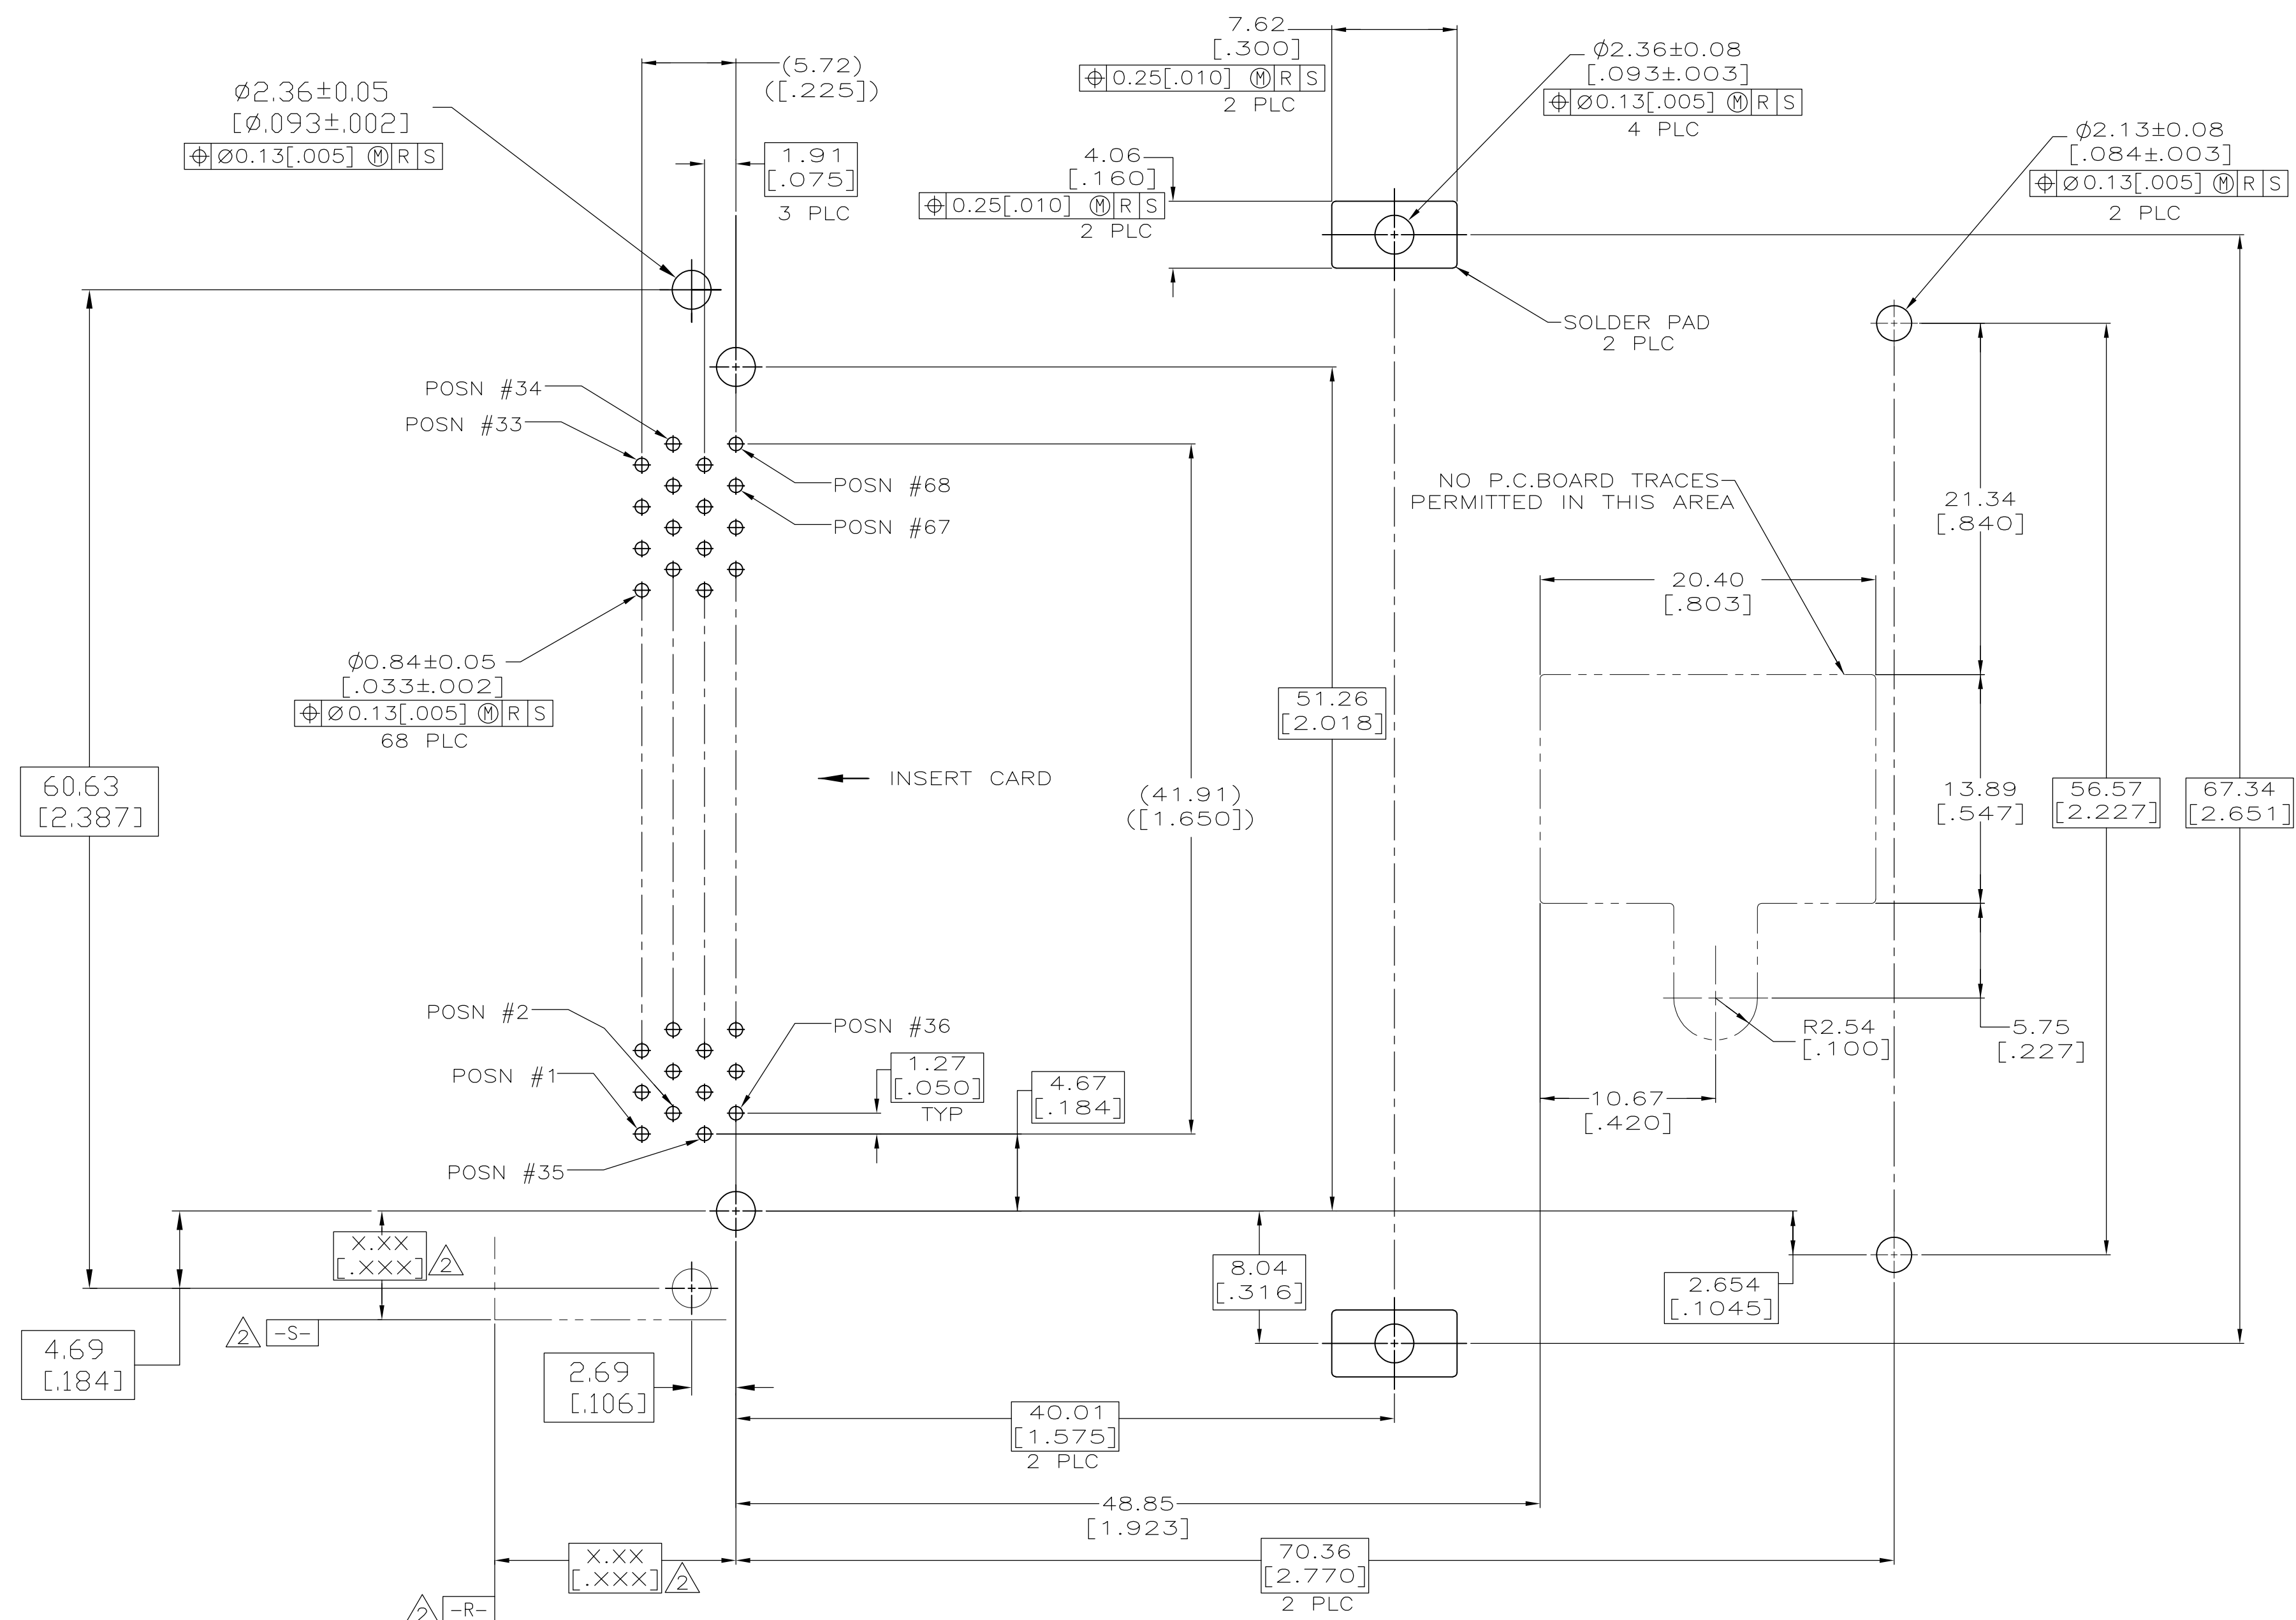

SECTION L-L
~~6~~ OBSOLETE ~~1-5146023-1~~

RECOMMENDED BOARD LAYOUT
1-5146023-1

**COPYRIGHT 2005
TYCO ELECTRONICS CORP
ALL RIGHTS RESERVED**

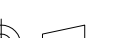THIS DRAWING IS A CONTROLLED DOCUMENT.		OWN A. FERNANDEZ-DOCKES 03-24-00		Tyco Electronics Corporation Tyco Electronics Corporation Harrisburg, PA 17105-3608	
DIMENSIONS: mm [INCHES]		TOLERANCES, UNLESS OTHERWISE SPECIFIED:		NAME	
		D.L. GORENC 03-24-00		CONNECTOR ASSY, PIN HEADER WITH LH EJECTOR, 68 POSN, TOP BD MTG, THRU-HOLE, AMP MEMORY CARD	
		M. WALMSLEY 03-24-00		PRODUCT SPEC	
		APPLICATION SPEC		SIZE	
		FINISH		DRAWING NO	
MATERIAL		WEIGHT		RESTRICTED TO	
-		-		-	
CUSTOMER DRAWING		SCALE		REV	
		4:1		3 OF 3	