

Customer Information Sheet

DRAWING No.: M22-204XXXX


IF IN DOUBT - ASK

(C)

NOT TO SCALE


THIRD ANGLE PROJECTION

ALL DIMENSIONS IN mm

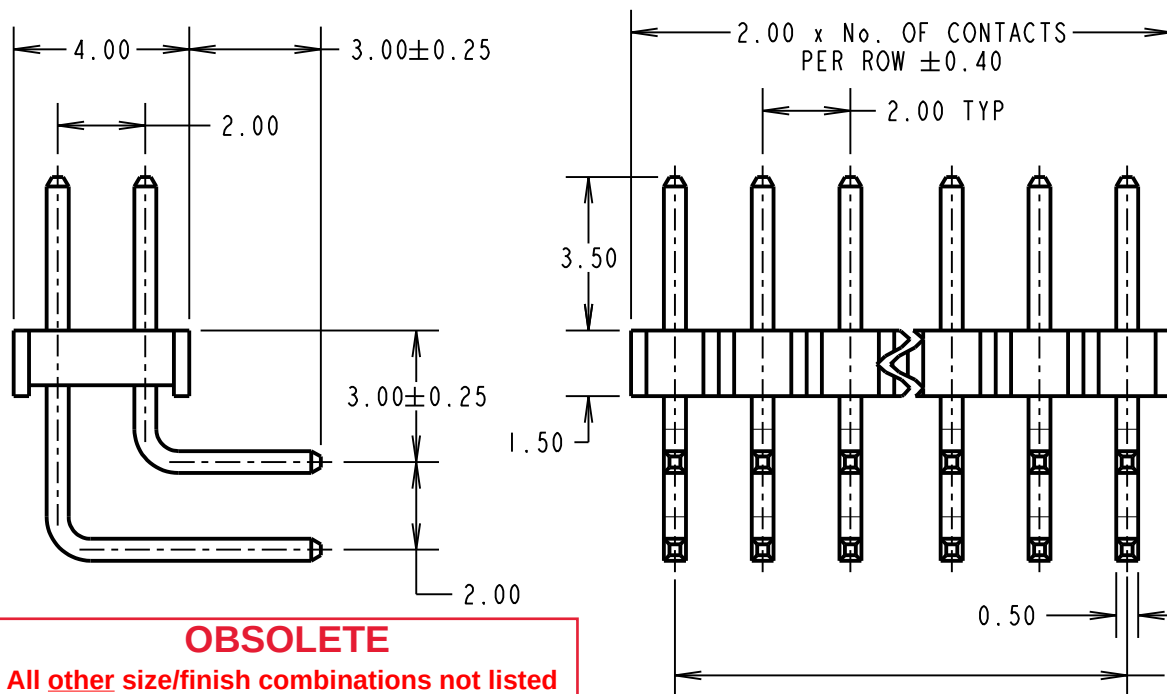

OBSOLETE

All other size/finish combinations not listed

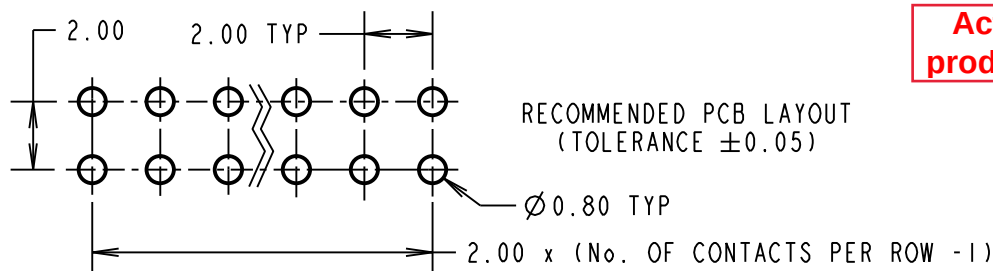

NOTES:

1. ALL TOLERANCES ARE ± 0.20 UNLESS OTHERWISE STATED.

SPECIFICATIONS:

MATERIAL:

MOULDING = NYLON 9T, UL94V-0, BLACK

CONTACTS = PHOSPHOR BRONZE

FINISH:

05 = GOLD

46 = 100% TIN

ELECTRICAL:

CURRENT RATING = 2A

VOLTAGE PROOF = 500V AC

CONTACT RESISTANCE = 20mΩ MAX

INSULATION RESISTANCE = 1,000MΩ MIN

MECHANICAL:

DURABILITY:

05 = 300 OPERATIONS (GOLD)

46 = 50 OPERATIONS (TIN)

ENVIRONMENTAL:

TEMPERATURE RANGE = -40°C TO +105°C

PACKING:

BAG

FOR COMPLETE SPECIFICATION, SEE
COMPONENT SPECIFICATION C018XX (LATEST ISSUE)

**Active
products:**

M22-20402XX
M22-2040305
M22-20404XX
M22-20405XX
M22-2040646
M22-2040705
M22-2040805
M22-2040905
M22-20410XX
M22-2041105
M22-20412XX
M22-2041605
M22-2042005

ORDER CODE:

M22-204XXXX

No. OF WAYS PER ROW
02 TO 25, 50

FINISH

05 = GOLD OVER NICKEL

46 = 100% TIN OVER NICKEL

MGP	11	31.05.19	21853
NAME	ISS.	DATE	C/NOTE
APPROVED: MGP			
CHECKED: MR			
DRAWN: P. D. COLLINS			
CUSTOMER REF.:			
ASSEMBLY DRG:			

HARWIN

www.harwin.com
technical@harwin.com

THIS DRAWING AND ANY
INFORMATION OR DESCRIPTIVE
MATTER SET OUT HEREON ARE
CONFIDENTIAL AND COPYRIGHT
PROPERTY OF THE HARWIN
GROUP AND MUST NOT BE
DISCLOSED, LOANED, COPIED
OR USED FOR MANUFACTURING,
TENDERING OR FOR ANY
OTHER PURPOSE WITHOUT
THEIR WRITTEN PERMISSION.

TOLERANCES

~~X. = ± 1mm~~
~~X.X = ± 0.50mm~~
~~X.XX = ± 0.20mm~~
~~X.XXX = ± 0.1mm~~

ANGLES = ± 5

UNLESS STATED

MATERIAL:

SEE ABOVE

FINISH: SEE ABOVE

S/AREA:

mm²

TITLE:

2.00mm PITCH DIL
HORIZONTAL PC TAIL PIN HDR

DRAWING NUMBER:

M22-204XXXX

SHT
2
OF
2