



| LOC | DIST | REVISIONS |     |                           |         |     |      |
|-----|------|-----------|-----|---------------------------|---------|-----|------|
|     |      | P         | LTR | DESCRIPTION               | DATE    | DWN | APVD |
| AD  | 00   |           | V2  | REVISED PER ECO-11-004587 | 11MAR11 | RK  | HMR  |


D

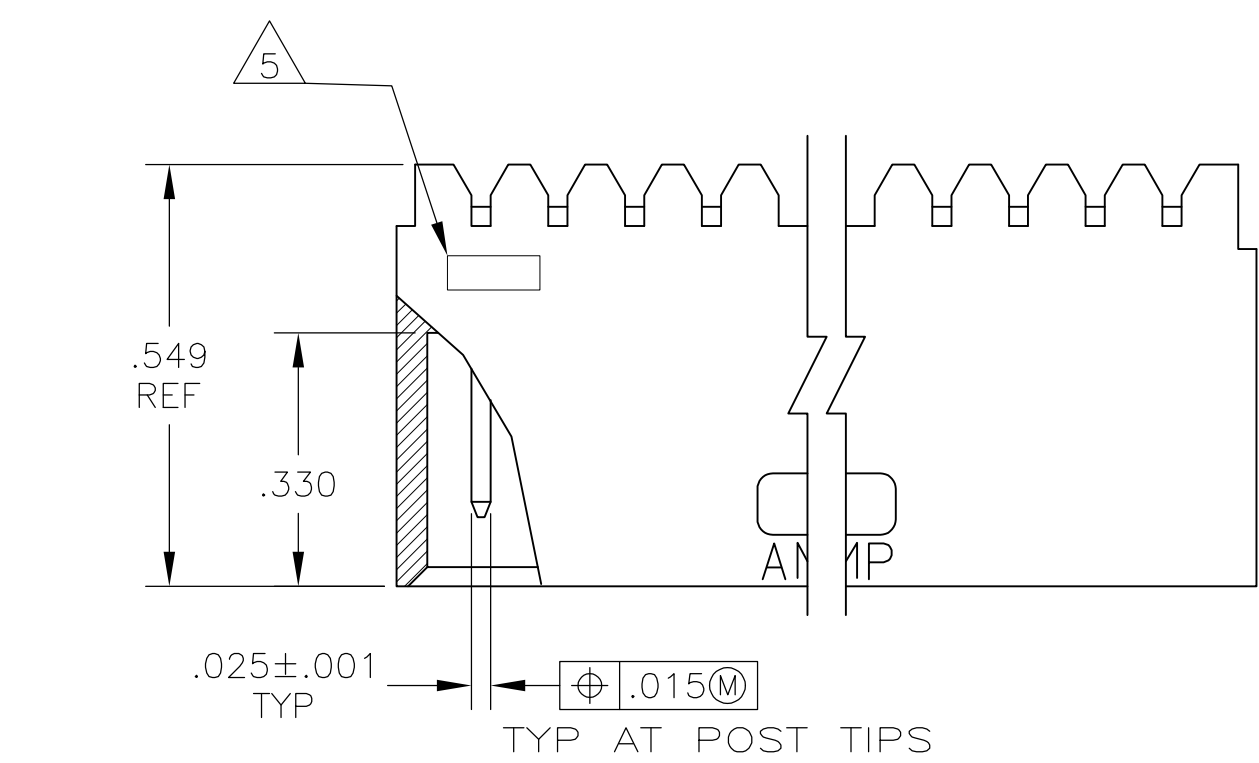


C

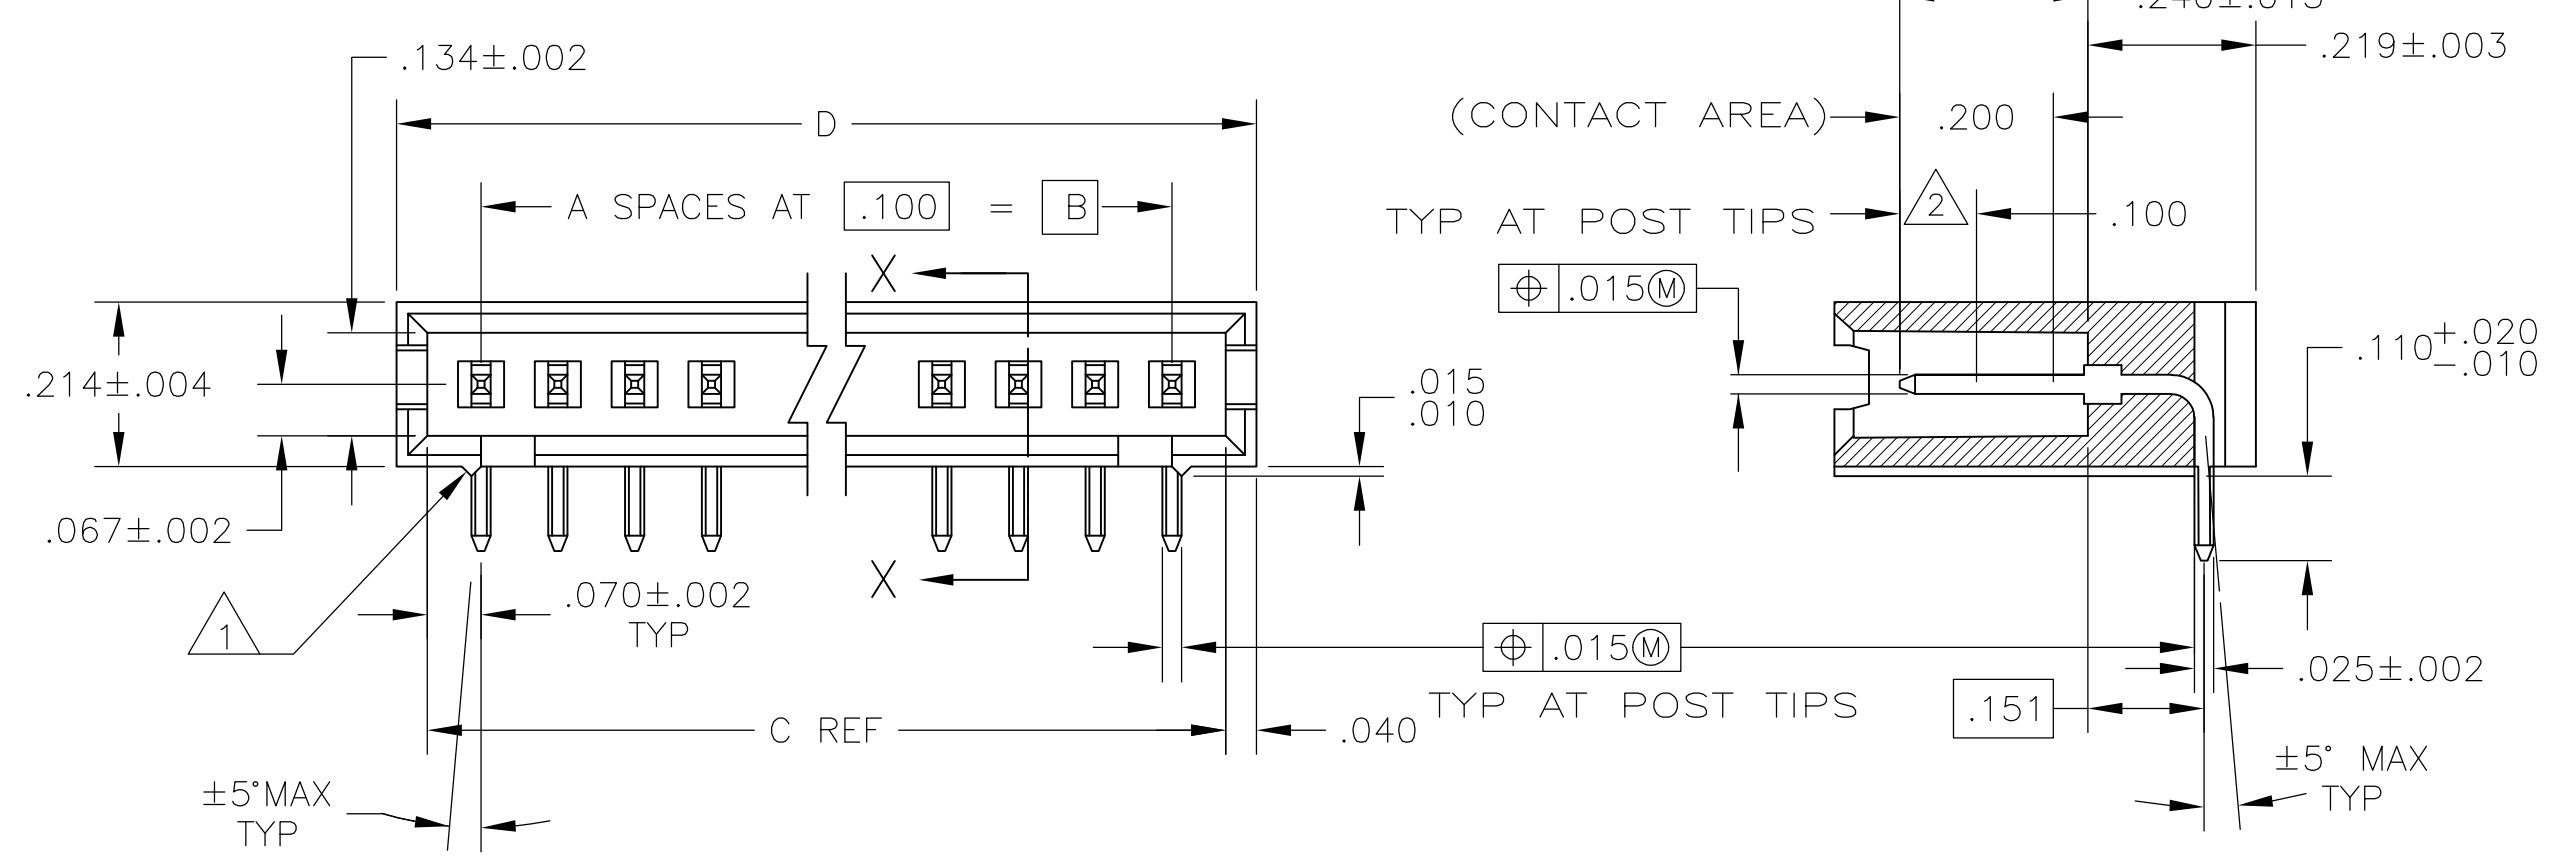

B

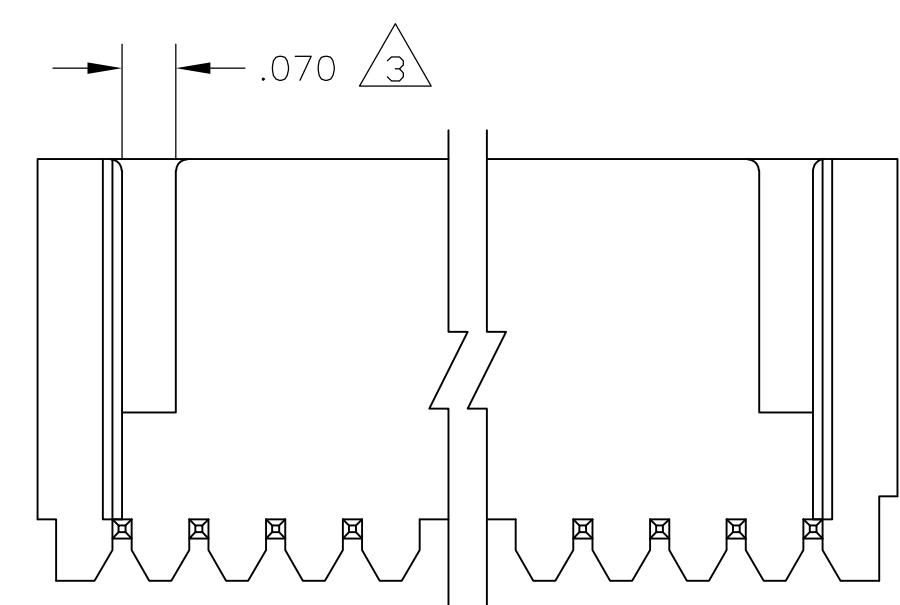

A

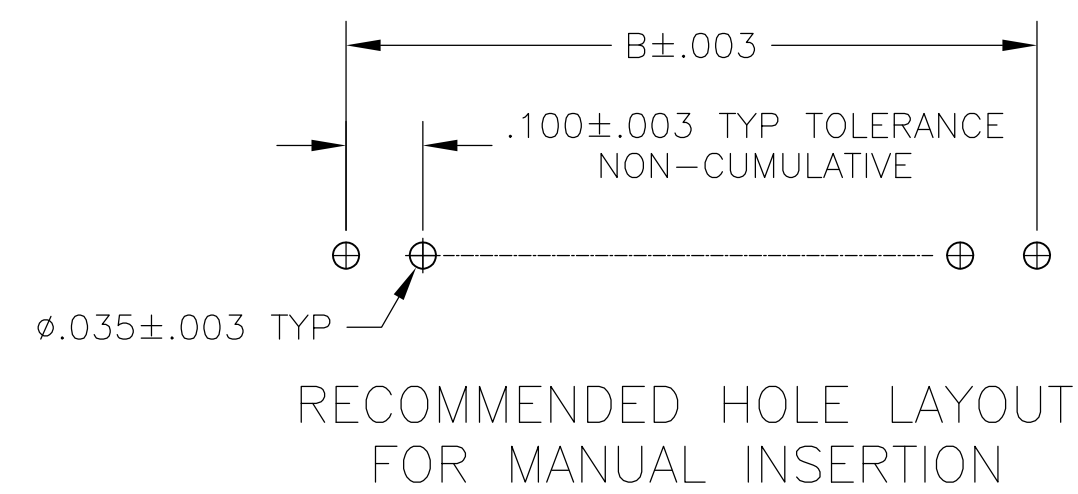

- 1 STANDOFFS: UP TO 9 POS-(2 REQD) ON THE OUTSIDE ENDS OF THE HOUSING 10 TO 19 POS-(3 REQD) TWO ON THE OUTSIDE ENDS AND ONE CENTERED ON THE HOUSING. 19 POS AND LARGER-(4 REQD) TWO ON THE OUTSIDE ENDS AND TWO SPACED EVENLY WITHIN THE REMAINING LENGTH OF THE HOUSING.
- 2 POINT OF MEASUREMENT FOR PLATING THICKNESS.
- 3 FOR 3 POS (3--4 & 3--9 ONLY) ONE SLOT, .215 WIDE.
- 4 INDICATED PARTS ARE PACKAGED IN "GANG-OF-TUBES".
- 5 RECESSED DATE CODE
- 6 INDICATED PARTS ARE PACKAGED IN "SINGLE TUBES".
- 7 .000015 GOLD ON THE CONTACT AREA, .000100-.000200 MATTE TIN-LEAD ON THE SOLDERTAIL, ALL OVER .000050 NICKEL.
- 8 .000015 GOLD ON THE CONTACT AREA, .000100-.000200 MATTE TIN ON THE SOLDERTAIL, ALL OVER .000050 NICKEL.
- 9 PRELIMINARY PART
- 10 OBSOLETE PARTS: OBSOLETE CIS STREAMLINING PER D.RENAUD/D.SINISI

SECTION X-X

THIS DRAWING IS A CONTROLLED DOCUMENT.

DIMENSIONS:  
INCHES

MATERIAL  
RETARDANT THERMOPLASTIC.  
COLOR-BLACK  
POSTS-PHOS BRONZE

FINISH  
SEE TABLE

DWN  
D.RINGLY  
11JUN85

CHK  
D.DUPLER  
11JUN85

APVD  
-

PRODUCT SPEC  
-

APPLICATION SPEC  
-

WEIGHT  
-

CUSTOMER DRAWING

TE Connectivity

ASSEMBLY, MOD II,HEADER,SINGLE ROW  
.100 C/L, RIGHT ANGLE,WITH .025 SQ POST

SIZE  
A2

CAGE CODE  
00779

DRAWING NO  
C=102203

RESTRICTED TO  
-

SCALE  
4:1

SHEET  
1 of 2

REV  
V2

THIS DRAWING IS UNPUBLISHED.

RELEASED FOR PUBLICATION

© COPYRIGHT - By -

ALL RIGHTS RESERVED.

| LOC | DIST | REVISIONS |     |             |      |     |      |
|-----|------|-----------|-----|-------------|------|-----|------|
|     |      | P         | LTR | DESCRIPTION | DATE | DWN | APVD |
| AD  | 00   |           | —   | SEE SHEET 1 | —    | —   | —    |

D

D

C

C

B

B

A

A

|         |       |       |       |    |           |                       |          |
|---------|-------|-------|-------|----|-----------|-----------------------|----------|
|         | .820  | .740  | .600  | 6  | 7         | 8-102203-6            | OBSOLETE |
|         | .420  | .340  | .200  | 2  | 3         | 8-102203-4            |          |
|         | 2.620 | 2.540 | 2.400 | 24 | 25        | <del>7-102203-2</del> | OBSOLETE |
|         | 2.520 | 2.440 | 2.300 | 23 | 24        | <del>7-102203-1</del> | OBSOLETE |
|         | 2.420 | 2.340 | 2.200 | 22 | 23        | <del>7-102203-0</del> | OBSOLETE |
|         | 2.320 | 2.240 | 2.100 | 21 | 22        | 6-102203-9            |          |
|         | 2.220 | 2.140 | 2.000 | 20 | 21        | <del>6-102203-8</del> | OBSOLETE |
|         | 2.120 | 2.040 | 1.900 | 19 | 20        | 6-102203-7            |          |
|         | 2.020 | 1.940 | 1.800 | 18 | 19        | <del>6-102203-6</del> | OBSOLETE |
|         | 1.920 | 1.840 | 1.700 | 17 | 18        | 6-102203-5            |          |
|         | 1.820 | 1.740 | 1.600 | 16 | 17        | <del>6-102203-4</del> | OBSOLETE |
|         | 1.720 | 1.640 | 1.500 | 15 | 16        | 6-102203-3            |          |
|         | 1.620 | 1.540 | 1.400 | 14 | 15        | 6-102203-2            |          |
|         | 1.520 | 1.440 | 1.300 | 13 | 14        | 6-102203-1            |          |
|         | 1.420 | 1.340 | 1.200 | 12 | 13        | 6-102203-0            |          |
|         | 1.320 | 1.240 | 1.100 | 11 | 12        | 5-102203-9            |          |
|         | 1.220 | 1.140 | 1.000 | 10 | 11        | 5-102203-8            |          |
|         | 1.120 | 1.040 | .900  | 9  | 10        | 5-102203-7            |          |
|         | 1.020 | .940  | .800  | 8  | 9         | <del>5-102203-6</del> | OBSOLETE |
|         | .920  | .840  | .700  | 7  | 8         | 5-102203-5            |          |
|         | .820  | .740  | .600  | 6  | 7         | 5-102203-4            |          |
|         | .720  | .640  | .500  | 5  | 6         | 5-102203-3            |          |
|         | .620  | .540  | .400  | 4  | 5         | 5-102203-2            |          |
|         | .520  | .440  | .300  | 3  | 4         | 5-102203-1            |          |
| PLATING | D     | C     | B     | A  | NO OF POS | ASSEMBLY PART NUMBER  |          |

OBSOLETE  
SUPERSEDED BY 103361-8

|          |   |       |       |       |           |                      |                       |
|----------|---|-------|-------|-------|-----------|----------------------|-----------------------|
|          |   | 1.720 | 1.640 | 1.500 | 15        | 16                   | 4-102203-0            |
|          |   | .420  | .340  | .200  | 2         | 3                    | 3-102203-9            |
|          |   | 1.020 | .940  | .800  | 8         | 9                    | 3-102203-8            |
|          |   | .520  | .440  | .300  | 3         | 4                    | 3-102203-7            |
|          |   | .820  | .740  | .600  | 6         | 7                    | <del>3-102203-6</del> |
|          |   | 1.120 | 1.040 | .900  | 9         | 10                   | 3-102203-5            |
|          |   | .420  | .340  | .200  | 2         | 3                    | 3-102203-4            |
| OBSOLETE |   | 3.720 | 3.640 | 3.500 | 35        | 36                   | 3-102203-3            |
| OBSOLETE |   | 3.620 | 3.540 | 3.400 | 34        | 35                   | 3-102203-2            |
| OBSOLETE |   | 3.520 | 3.440 | 3.300 | 33        | 34                   | 3-102203-1            |
| OBSOLETE |   | 3.420 | 3.340 | 3.200 | 32        | 33                   | 3-102203-0            |
| OBSOLETE |   | 3.320 | 3.240 | 3.100 | 31        | 32                   | 2-102203-9            |
| OBSOLETE |   | 3.220 | 3.140 | 3.000 | 30        | 31                   | 2-102203-8            |
| OBSOLETE |   | 3.120 | 3.040 | 2.900 | 29        | 30                   | 2-102203-7            |
| OBSOLETE |   | 3.020 | 2.940 | 2.800 | 28        | 29                   | 2-102203-6            |
| OBSOLETE |   | 2.920 | 2.840 | 2.700 | 27        | 28                   | 2-102203-5            |
| OBSOLETE |   | 2.820 | 2.740 | 2.600 | 26        | 27                   | 2-102203-4            |
| OBSOLETE |   | 2.720 | 2.640 | 2.500 | 25        | 26                   | 2-102203-3            |
| OBSOLETE |   | 2.620 | 2.540 | 2.400 | 24        | 25                   | <del>2-102203-2</del> |
|          |   | 2.520 | 2.440 | 2.300 | 23        | 24                   | 2-102203-1            |
| OBSOLETE |   | 2.420 | 2.340 | 2.200 | 22        | 23                   | <del>2-102203-0</del> |
|          |   | 2.320 | 2.240 | 2.100 | 21        | 22                   | 1-102203-9            |
| OBSOLETE |   | 2.220 | 2.140 | 2.000 | 20        | 21                   | <del>1-102203-8</del> |
|          |   | 2.120 | 2.040 | 1.900 | 19        | 20                   | 1-102203-7            |
| OBSOLETE |   | 2.020 | 1.940 | 1.800 | 18        | 19                   | <del>1-102203-6</del> |
|          |   | 1.920 | 1.840 | 1.700 | 17        | 18                   | 1-102203-5            |
| OBSOLETE |   | 1.820 | 1.740 | 1.600 | 16        | 17                   | <del>1-102203-4</del> |
|          |   | 1.720 | 1.640 | 1.500 | 15        | 16                   | 1-102203-3            |
|          |   | 1.620 | 1.540 | 1.400 | 14        | 15                   | 1-102203-2            |
|          |   | 1.520 | 1.440 | 1.300 | 13        | 14                   | 1-102203-1            |
|          |   | 1.420 | 1.340 | 1.200 | 12        | 13                   | 1-102203-0            |
|          |   | 1.320 | 1.240 | 1.100 | 11        | 12                   | 102203-9              |
|          |   | 1.220 | 1.140 | 1.000 | 10        | 11                   | 102203-8              |
|          |   | 1.120 | 1.040 | .900  | 9         | 10                   | 102203-7              |
|          |   | 1.020 | .940  | .800  | 8         | 9                    | 102203-6              |
|          |   | .920  | .840  | .700  | 7         | 8                    | 102203-5              |
|          |   | .820  | .740  | .600  | 6         | 7                    | 102203-4              |
|          |   | .720  | .640  | .500  | 5         | 6                    | 102203-3              |
|          |   | .620  | .540  | .400  | 4         | 5                    | 102203-2              |
|          |   | .520  | .440  | .300  | 3         | 4                    | 102203-1              |
| FINISH   | D | C     | B     | A     | NO OF POS | ASSEMBLY PART NUMBER |                       |

|                                        |  |   |                 |                       |  |                                                                               |                    |                        |                    |
|----------------------------------------|--|---|-----------------|-----------------------|--|-------------------------------------------------------------------------------|--------------------|------------------------|--------------------|
| THIS DRAWING IS A CONTROLLED DOCUMENT. |  | DWN<br>D.RINGLY<br>11JUN85   | TE Connectivity |                       |  |                                                                               |                    |                        |                    |
|                                        |  | CHK<br>D.DUPLER<br>11JUN85   |                 |                       |  |                                                                               |                    |                        |                    |
| DIMENSIONS:<br>INCHES                  |  | TOLERANCES, UNLESS OTHERWISE SPECIFIED:<br>0 PLC ± -<br>1 PLC ± -<br>2 PLC ± -<br>3 PLC ± .005<br>4 PLC ± -<br>ANGLES ± -<br>FINISH |                 | APVD<br>-             |  | NAME                                                                          |                    |                        |                    |
|                                        |  |   |                 | PRODUCT SPEC<br>-     |  | ASSEMBLY, MOD II,HEADER,SINGLE ROW<br>.100 C/L, RIGHT ANGLE,WITH .025 SQ POST |                    |                        |                    |
| MATERIAL                               |  | SEE TABLE   |                 | APPLICATION SPEC<br>- |  |                                                                               |                    |                        |                    |
|                                        |  |   |                 | WEIGHT<br>-           |  | SIZE<br>A2                                                                    | CAGE CODE<br>00779 | DRAWING NO<br>C=102203 | RESTRICTED TO<br>- |
|                                        |  |   |                 | CUSTOMER DRAWING      |  | SCALE<br>1:1                                                                  |                    | SHEET<br>2 of 2        | REV<br>V2          |