

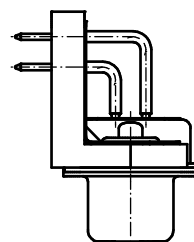
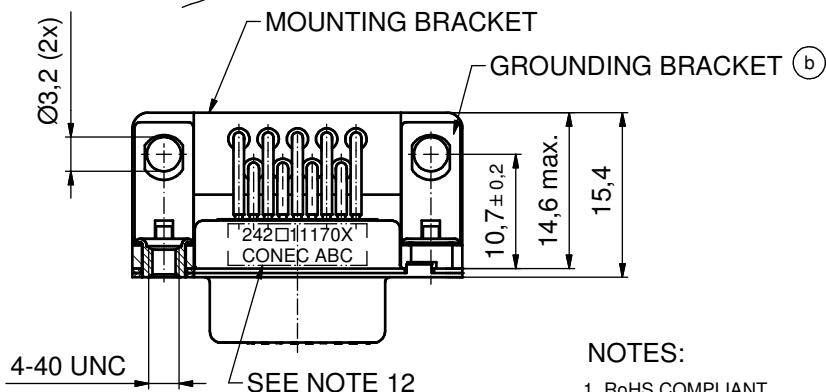
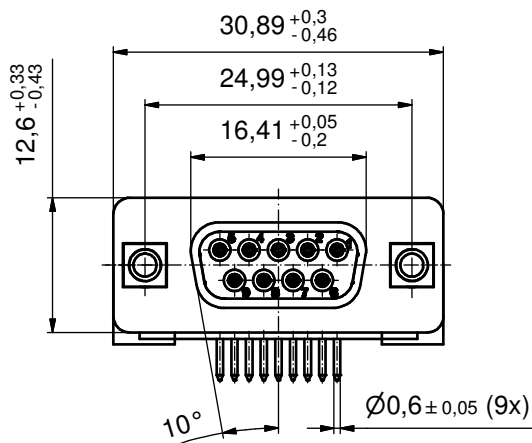
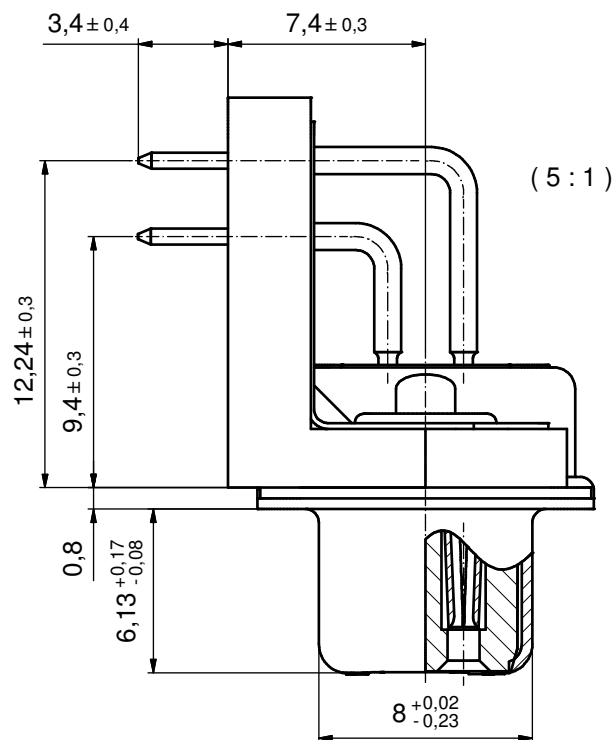


P.C.B. HOLE DRILLINGS (P.C.B. TOP SIDE)

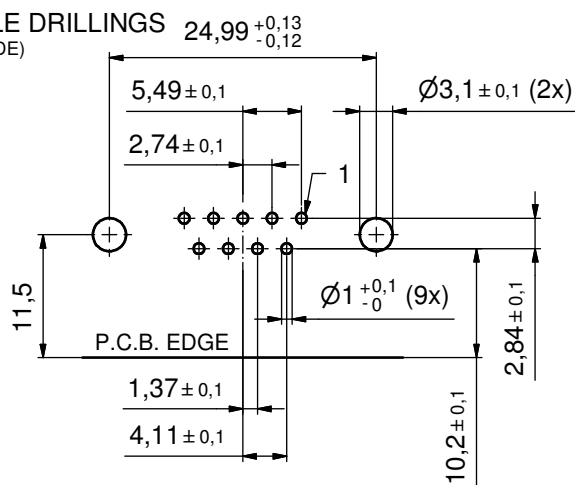

NOTES:

1. RoHS COMPLIANT
2. SUITABLE FOR REFLOW SOLDERING (SOLDER BATH TEMPERATURE 260°C FOR 5 SEC AND SOLDER PREHEAT 100°C FOR 30 SEC.)
3. METALSHIELDS: STEEL; min. 315µin TIN over 40-80µin NICKEL
4. INSULATORS: HIGH TEMPERATURE PLASTIC UL 94 V-0, BLACK
5. CONTACTS: COPPER ALLOY; PLATING (SEE PART.):
□ PLEASE ADD A for GOLD FLASH over NICKEL (PREFERRED TYPE)
□ PLEASE ADD B for 20µin HARD GOLD over min. 50µin NICKEL
□ PLEASE ADD C for 30µin HARD GOLD over min. 50µin NICKEL
CONTACT TAILS PRETINNED
6. MOUNTING BRACKET: HIGH TEMPERATURE PLASTIC UL 94 V-0; BLACK
7. THREADED INSERTS: COPPER ALLOY; min. 200µin TIN over 80µin NICKEL
8. GROUNDING BRACKETS: COPPER ALLOY; TIN PLATED
9. CAPACITANCE: 830pF±20%
10. DIELECTRIC WITHSTANDING VOLTAGE: 424 VDC
11. MAXIMUM TORQUE VALUE FOR THREAD: 6 in.LB
12. CONNECTOR IS PART MARKED: 242□11170XX CONEC ABC

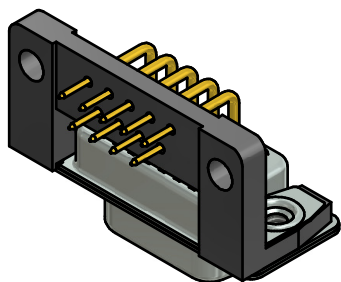

THIS DRAWING MAY NOT BE COPIED OR REPRODUCED IN ANY WAY, AND MAY NOT BE PASSED ON TO A THIRD PARTY WITHOUT WRITTEN PERMISSION. OWNERSHIP AND COPYRIGHT OF CONEC GmbH				tolerance			scale: 2:1 (5:1)		
				dim. in mm			material: see notes		
				date		name		title: D-SUB FILTER FEMALE 90° 9pos. SOLDER PIN ANGLED 0.370inch threaded insert, mounting bracket, grounding clip	
				drawn	30.11.06	Schwenkler			
appd.	30.11.06	Lehmenkühler							
norm				dwg no:		DIN-A3 sh: 1			
d-old									
4 x b	Ä4636	04.02.2013	K.H.			part no: (b) 242□11170X (see note 5)			
a	Original								
rev.	description	date	name						

Directive 2002/95/EC RoHS compliant