
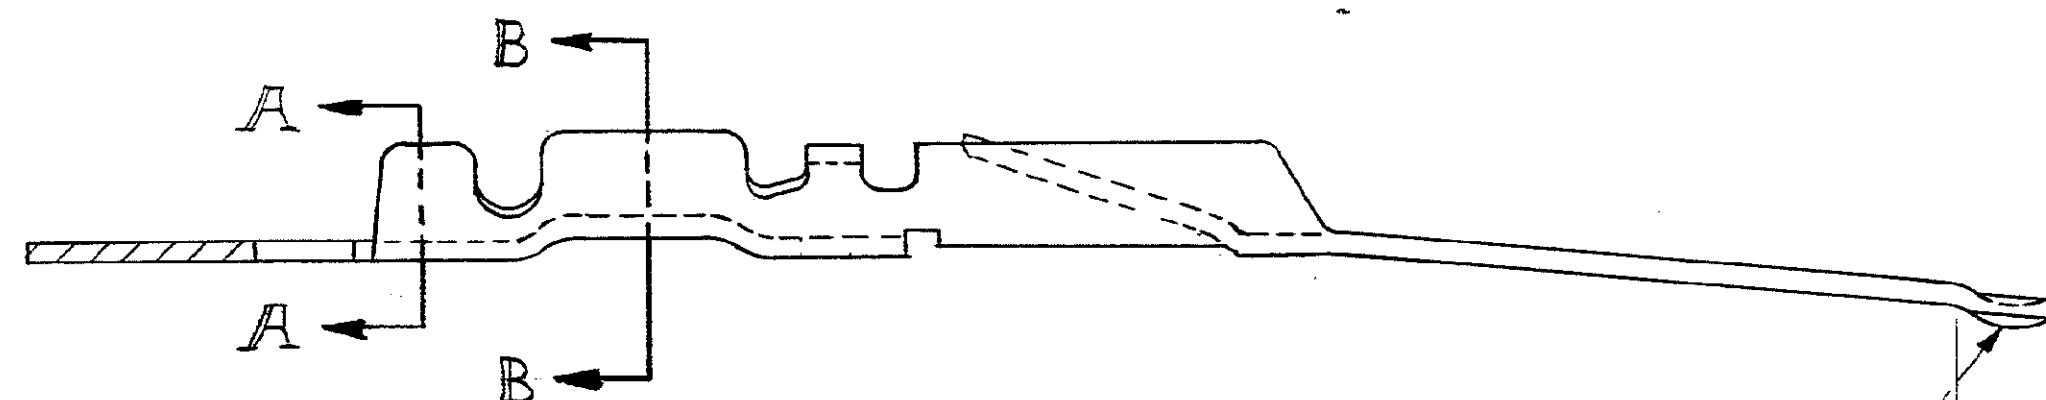


DRAWING MADE IN THIRD ANGLE PROJECTION


© COPYRIGHT 1973 BY AMP INCORPORATED, HARRISBURG, PA.
ALL INTERNATIONAL RIGHTS RESERVED. AMP INCORPORATED PRODUCTS
COVERED BY U. S. AND FOREIGN PATENTS AND/OR PATENTS PENDING.

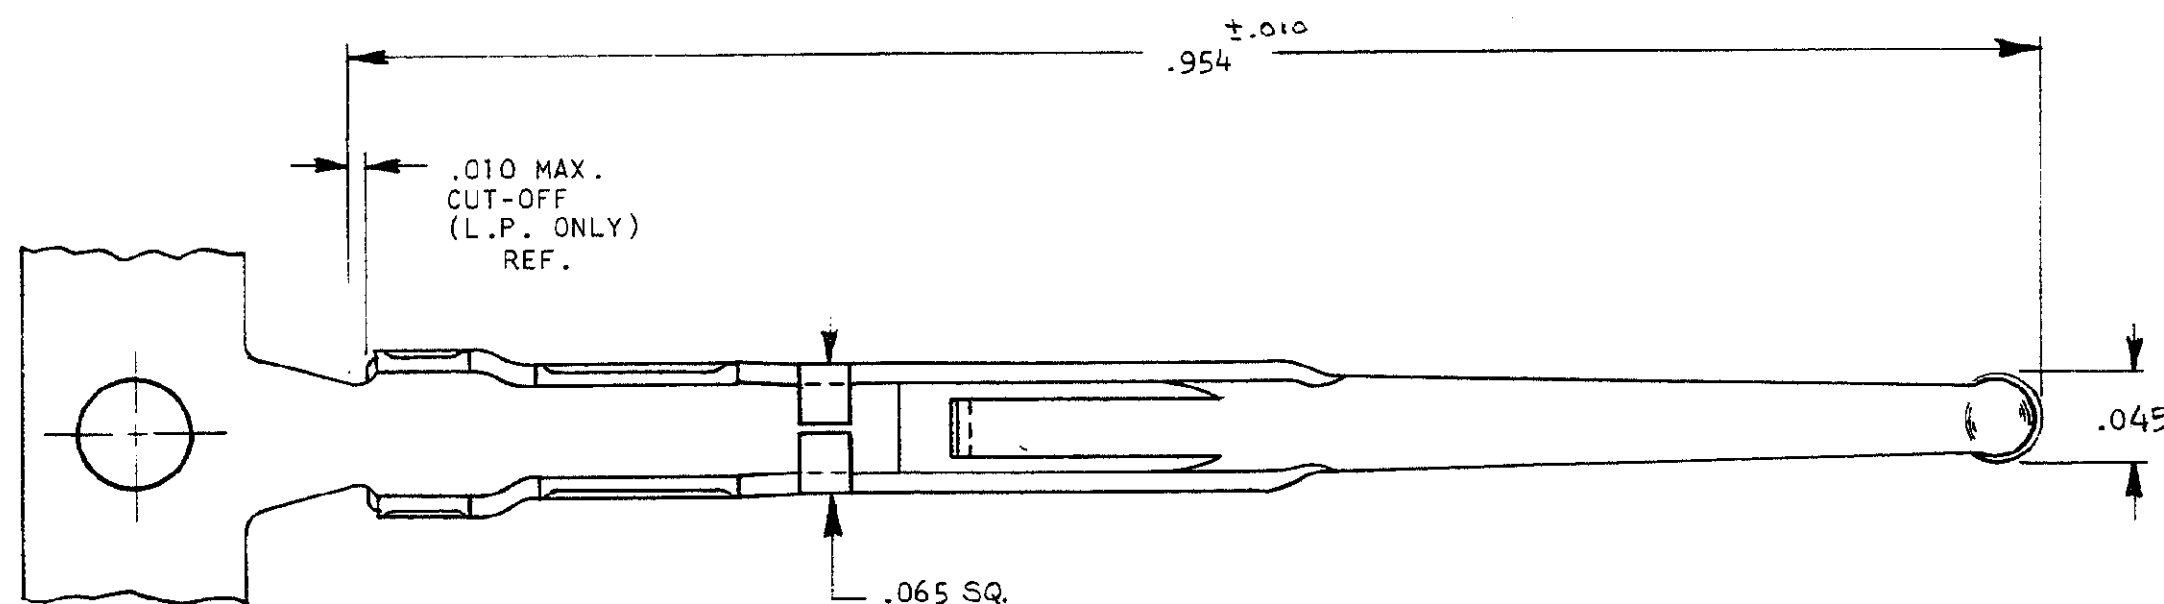


.050 MIN. SELECTIVE GOLD PLATE
AREA, CONTACT SIDE ONLY

PLATING THICKNESS
MEASUREMENT POINT

STOCK THICKNESS: .0126 ±.0005

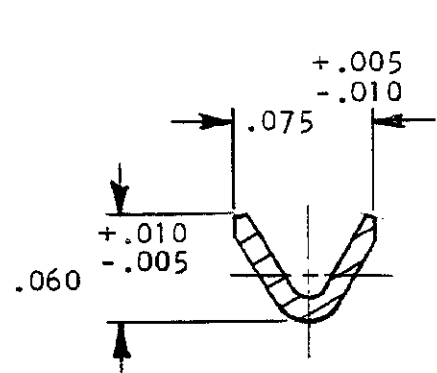

SECTION B-B

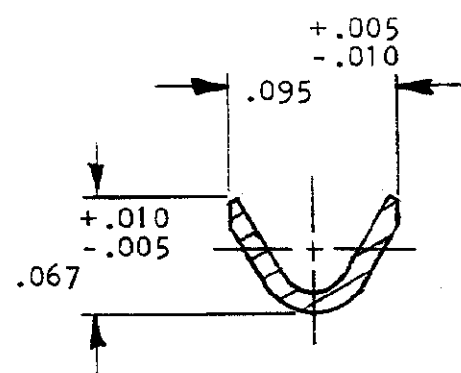

SECTION A-A

REVISIONS					DATE	APPROVED
P	F	ZONE	LTR	DESCRIPTION		
			O	RELEASED	10-23-73	
			A	ADDED -3 ECN C-675	11/26/73	
			B	REV. PER ECN C-703	12/11/73	
			C	REV. PER ECN C-981	5/1/74	
			D	ADDED -4 PER ECN C-663	4/29/75	
			E	ADDED -5 & -6 PER ECN E-685	10/21/76	
			F	.045 WAS .050 ECN F-005	5/14/77	
			G	REV. PER ECN G-132	11/17/77	
			H	REV. PER ECN J-877	11/30/82	
			J	REV. PER ECN K-580	12/1/85	
			K	REV. PER ECN R-2586	1-14-87	
			L	OBSOLETE -4, -5 & -6 / R-2520	1-21-87	

66555-2 1. AS SHOWN:

66555-3 1. SAME AS -2 EXCEPT:
2. LOOSE PIECE

~~OBsolete~~ SAME AS -2 EXCEPT:
2. REVERSE REEL

~~OBsolete~~ SAME AS -2 EXCEPT Δ

~~OBsolete~~ SAME AS -5 EXCEPT:
2. LOOSE PIECE

Δ SELECTIVELY PLATE GOLD PER MIL-G-45204
OVER NICKEL PER QQ-N-290.

Δ SELECTIVELY PLATE .000050 GOLD PER MIL-G-45204
OVER NICKEL PER QQ-N-290.

UNLESS OTHERWISE SPECIFIED DIMENSIONS ARE IN INCHES. TOLERANCES ON: DECIMALS ± .005 ANGLES ±		CONTRACT NO DR <i>S. M.</i> 10-23-73 CHK <i>[Signature]</i> 10/20/73 APPD <i>[Signature]</i> 10-23-73 APPD <i>[Signature]</i> 10-23-73 DSGN APPD OTHER APPD		PART NO AMP AMP INCORPORATED Harrisburg, Pa. NAME ACTIVE CONTACT -STRIP- SIZE CODE IDENT NO DRAWING NO C 00779 66555 SCALE 10-1 SHEET 1 OF 1	
MATERIAL COPPER ALLOY PER QQ-B-750 FINISH SEE CALL OUT					