

THIS DRAWING IS UNPUBLISHED. RELEASED FOR PUBLICATION
 © COPYRIGHT 2004 By - ALL RIGHTS RESERVED.







LOC	DIST	REVISIONS					
J	/	P	LTR	DESCRIPTION	DATE	DWN	APVD
		B3	ECR-15-016523		16NOV2015	T.Z	H.W

FRONT SHELL	③
CONTACT	②
HOUSING	①
NAME	ITEM No.

1-1674451-3
~~1674451-3~~ (B3)
 AS SHOWN

OBSOLETE

- ① MATERIAL
 HOUSING:THERMO-PLASTICS UL94V-0 NATURAL
 CONTACT:COPPER ALLOY
 FRONT SHELL:COPPER ALLOY
- ② FINISH
 CONTACT:NICKEL UNDER PLATE ALL OVER.
 CONTACT AREA:GOLD PLATE
 TINE AREA:TIN PLATE
 FRONT SHELL:TIN PLATE
- ③ FINISH
 CONTACT:NICKEL UNDER PLATE ALL OVER.
 CONTACT AREA:GOLD PLATE
 TINE AREA:TIN-LEAD PLATE
 FRONT SHELL:TIN-LEAD PLATE

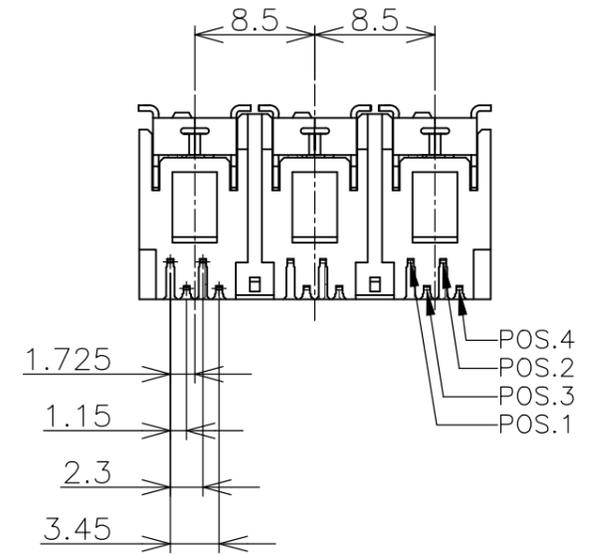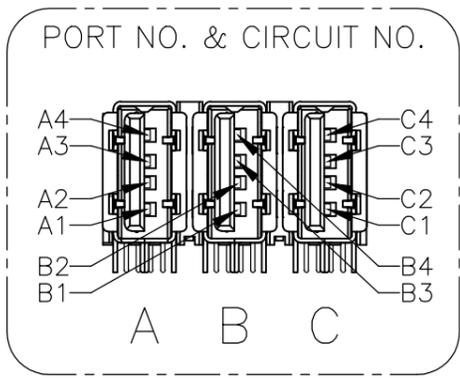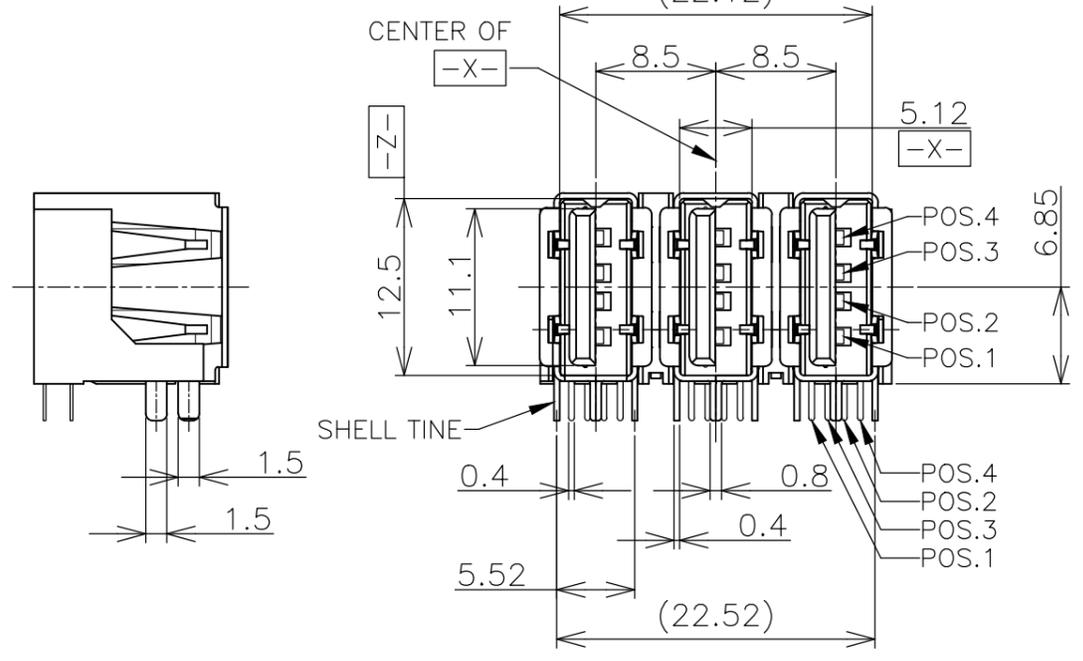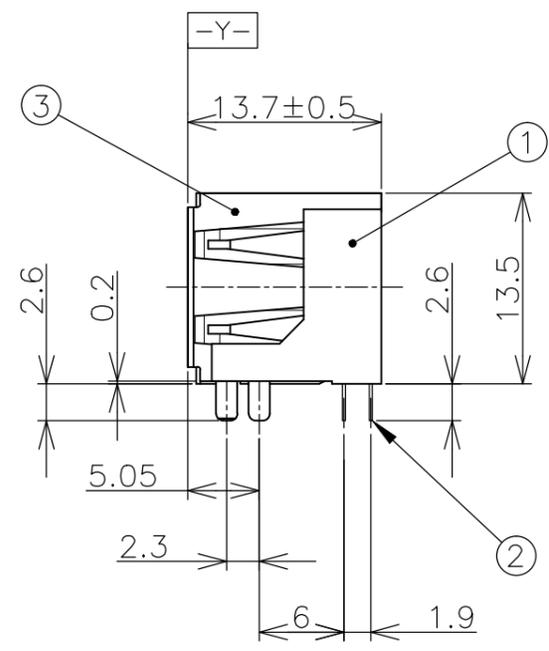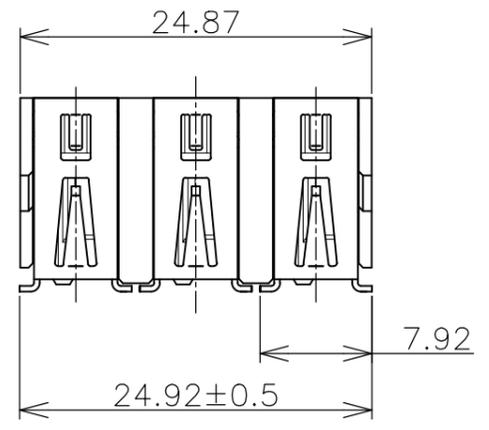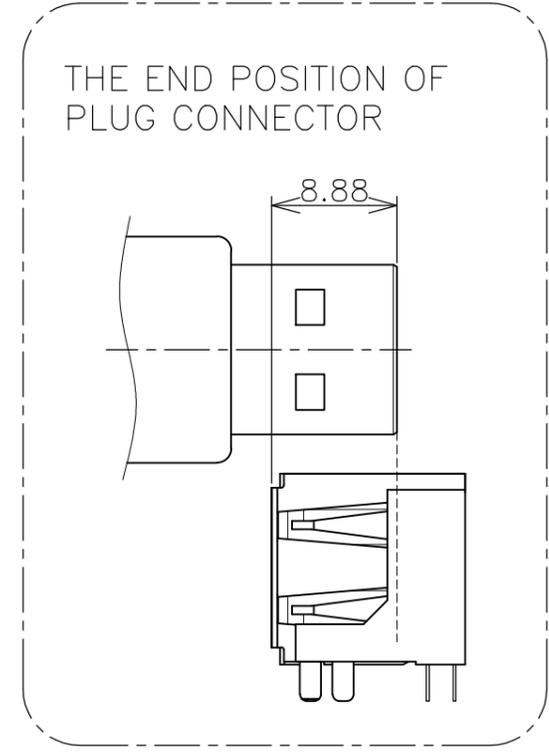

SEE SHEET 3, 4	③	1-1674451-4
	②	1674451-4
SEE SHEET 1, 2	③	1-1674451-3
	②	(B3) 1674451-3
REMARK	FINISH	PART NO.

THIS DRAWING IS A CONTROLLED DOCUMENT.		DWN M.UMEHARA 16DEC03	TE Connectivity	
DIMENSIONS: 单位: 耗 MM		CHK S.KAJINUMA 16DEC03		
TOLERANCES UNLESS OTHERWISE SPECIFIED: 一般公差		APVD Y.YAMAMOTO 16DEC03	NAME 名称	
0 PLC ± 0.3		PRODUCT SPEC 製品規格	USB CONNECTOR RECEPTACLE TYPE	
1 PLC ± 0.3		APPLICATION SPEC 取付適用規格	SIZE A3	
2 PLC ± 0.3		WEIGHT	CAGE CODE 00779	DRAWING NO 番号 C-1674451
3 PLC ± 0.3			RESTRICTED TO	
4 PLC ± 0.3			SCALE 尺度 2:1	
ANGLES ± 3'			SHEET 1 OF 4	
FINISH 仕上			REV B3	
MATERIAL 材料			RESTRICTED CUSTOMER	

THIS DRAWING IS UNPUBLISHED.

RELEASED FOR PUBLICATION

© COPYRIGHT 2004 By -







ALL RIGHTS RESERVED.

LOC J
DIST

REVISIONS

変更

P	LTR	DESCRIPTION	DATE	DWN	APVD
-	-	SEE SHEET 1	-	-	-

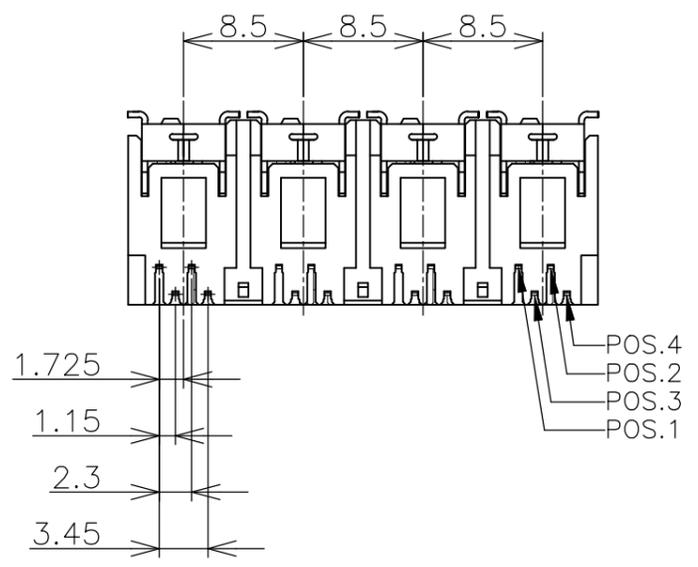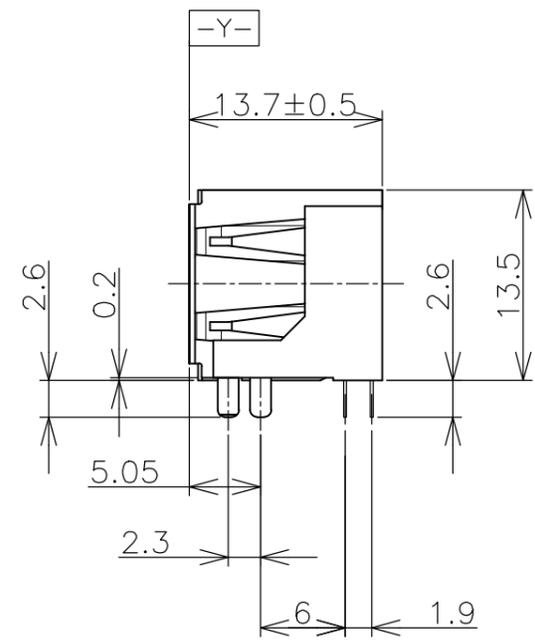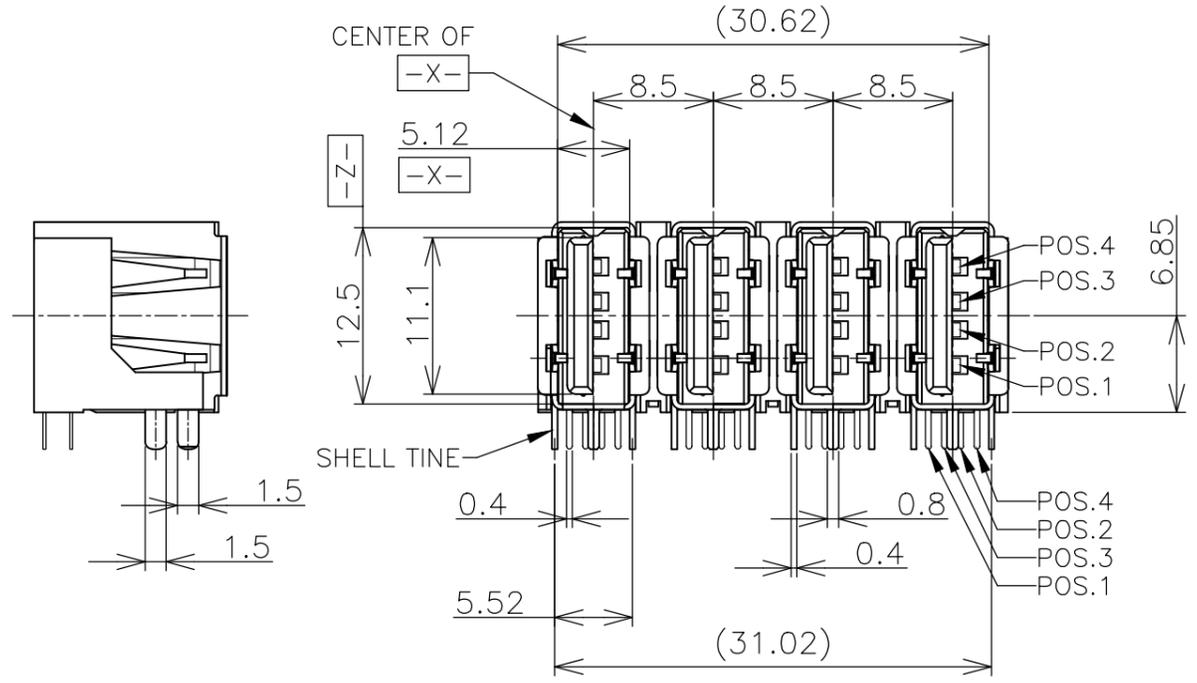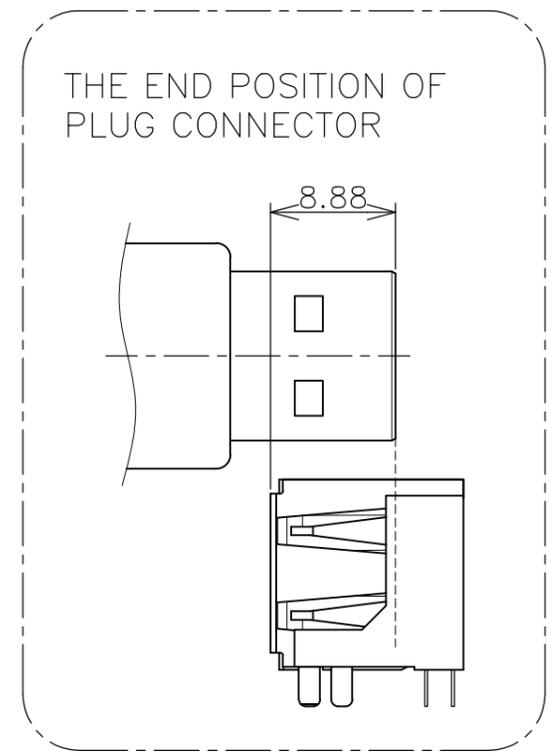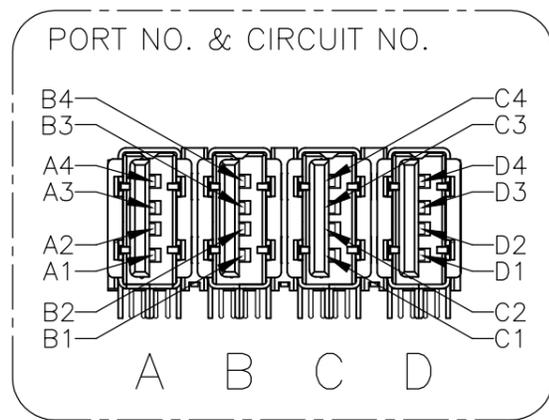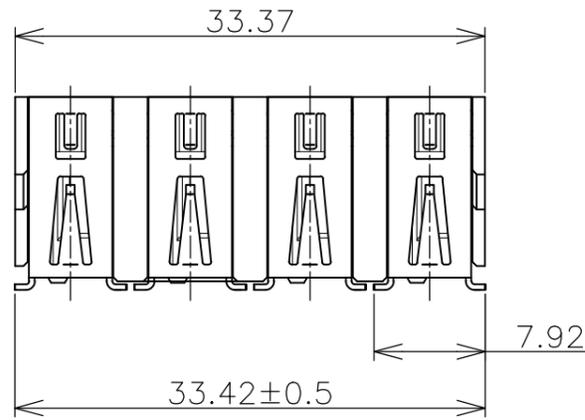

1-1674451-4 :AS SHOWN

OBSOLETE ~~1674451-4~~

THIS DRAWING IS A CONTROLLED DOCUMENT.		DWN		STE TE Connectivity	
DIMENSIONS: 单位: 耗 MM		CHK			
TOLERANCES UNLESS OTHERWISE SPECIFIED: 一般公差		APVD		NAME 名称	
0 PLC ± 0.3		PRODUCT SPEC 製品規格		USB CONNECTOR RECEPTACLE TYPE	
1 PLC ± 0.3		APPLICATION SPEC 取付適用規格		SIZE	RESTRICTED TO
2 PLC ± 0.3		WEIGHT		CAGE CODE	DRAWING NO 番号
3 PLC ± 0.3		RESTRICTED CUSTOMER		A300779	
4 PLC ± 0.3		SCALE 尺度		SHEET	
ANGLES ± 3'		2:1		3 of 4	
FINISH 仕上		REV		B3	

