



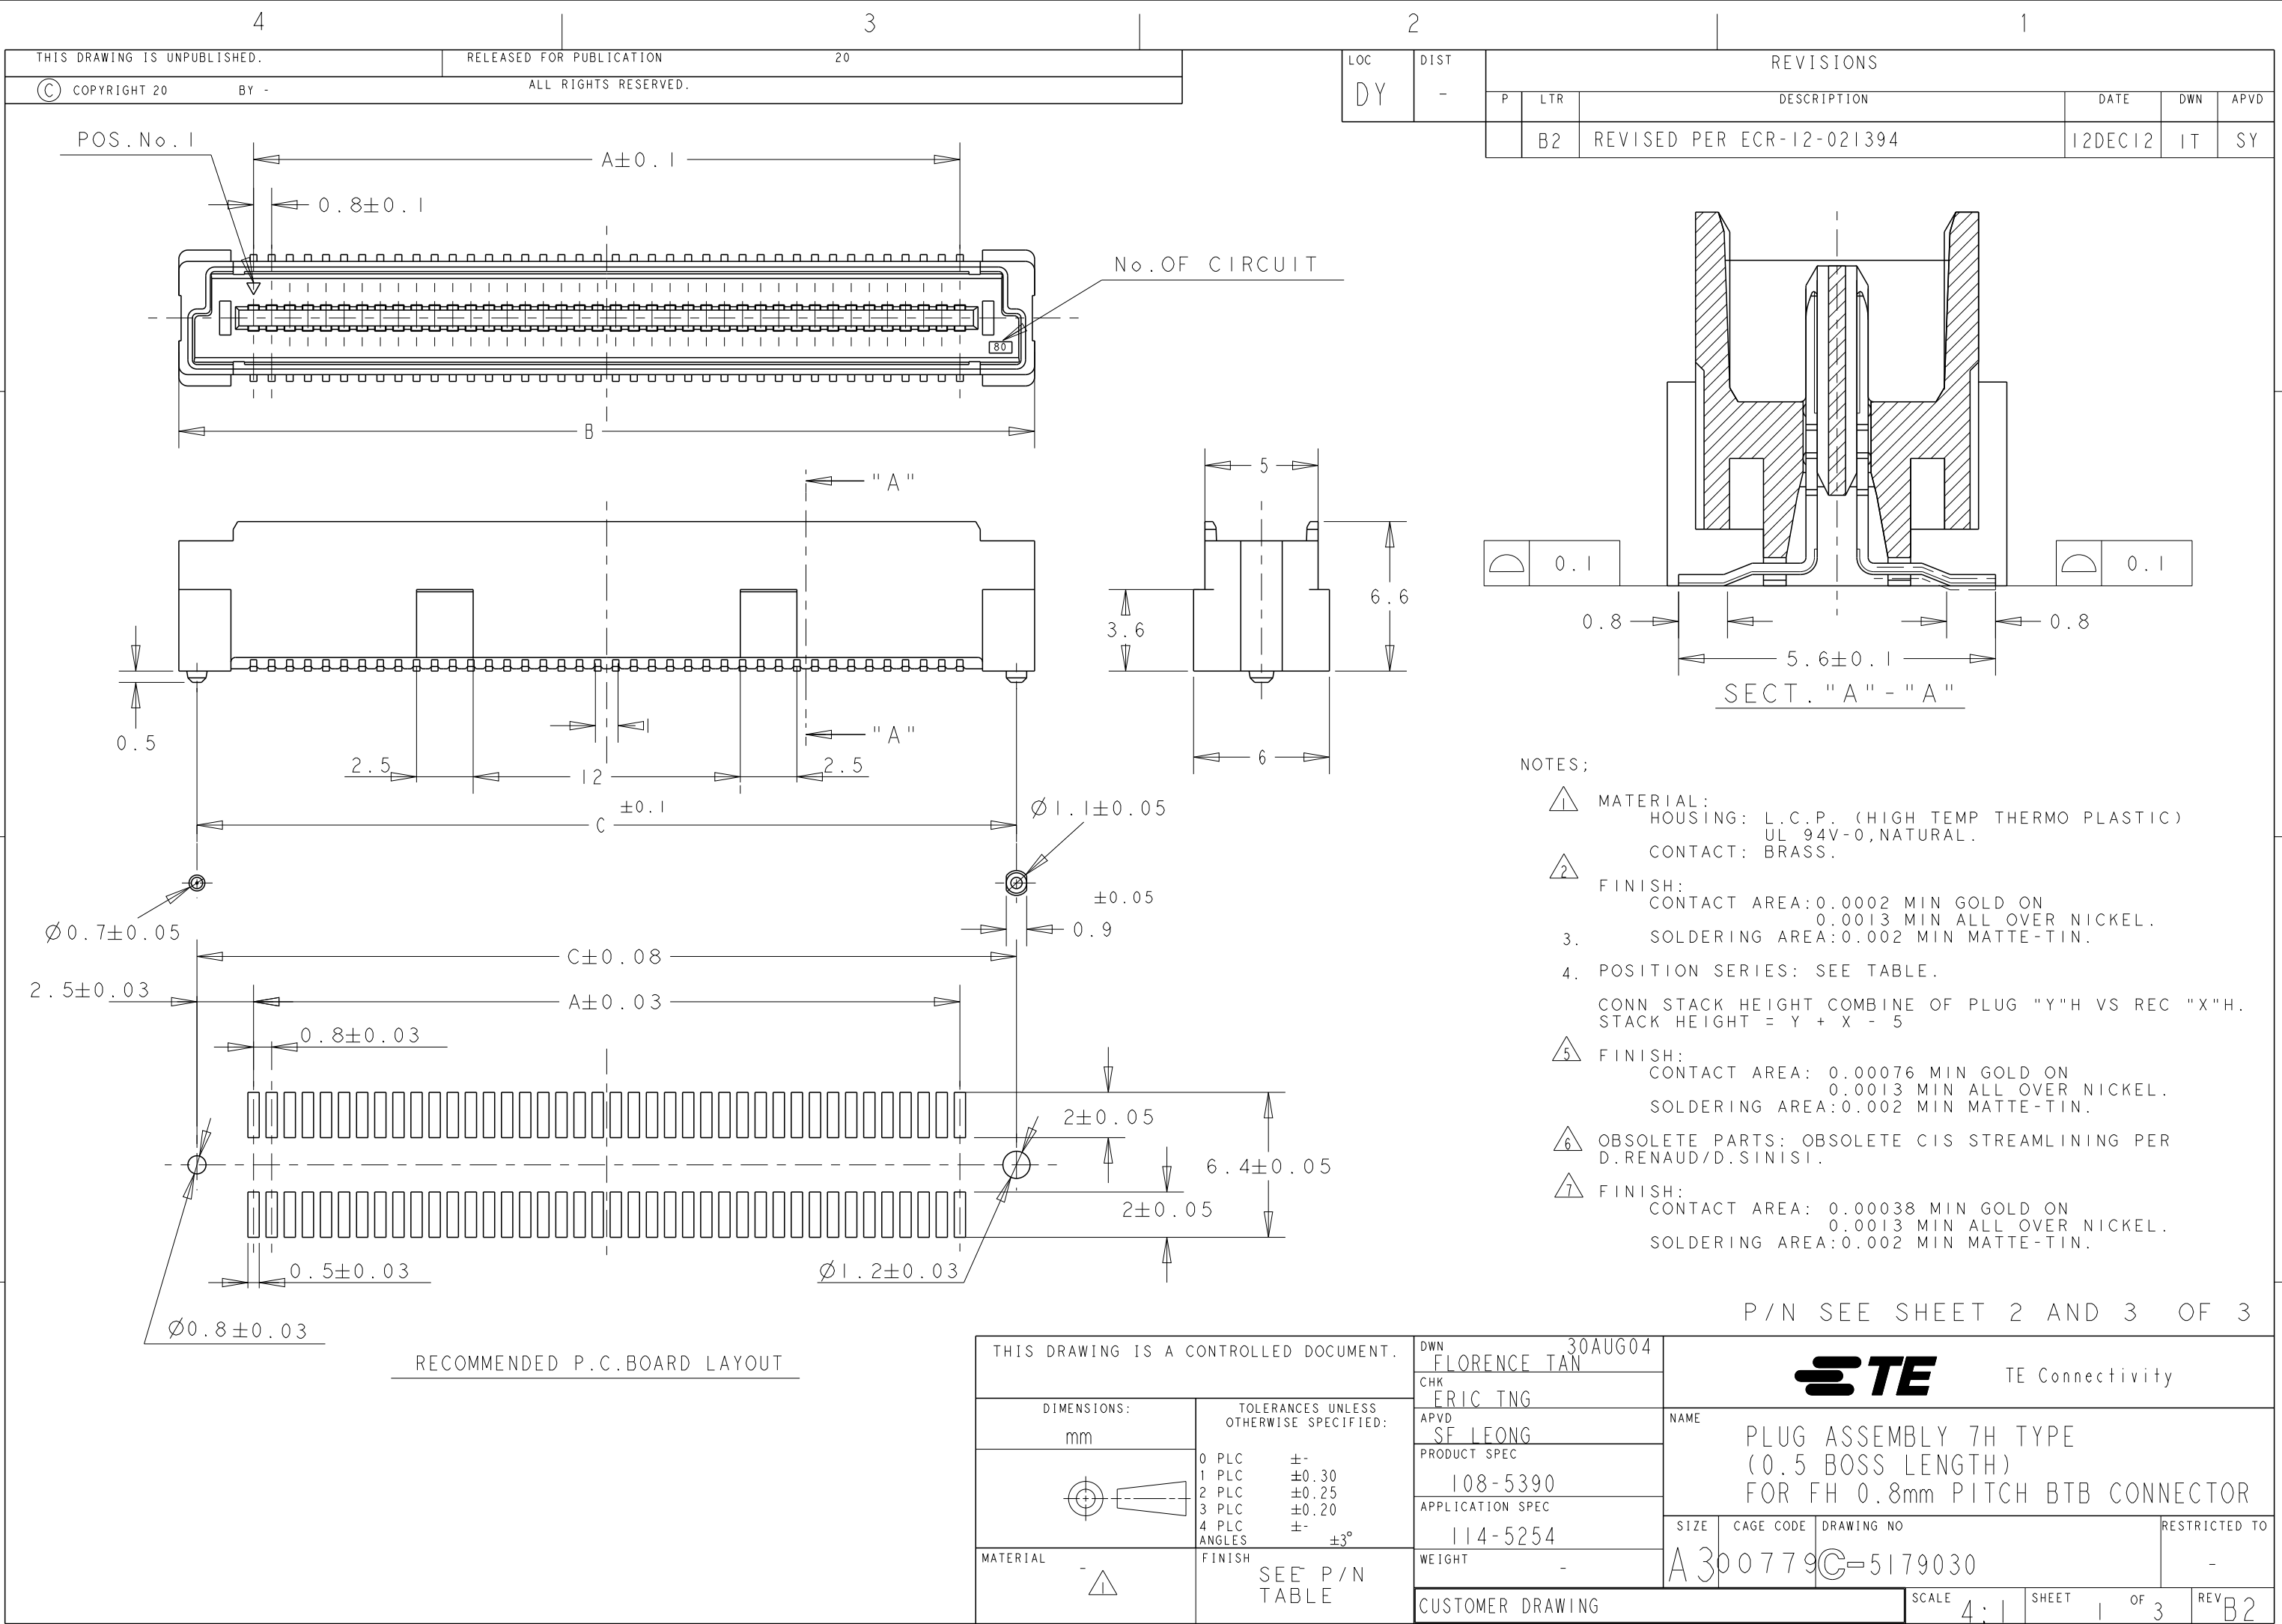

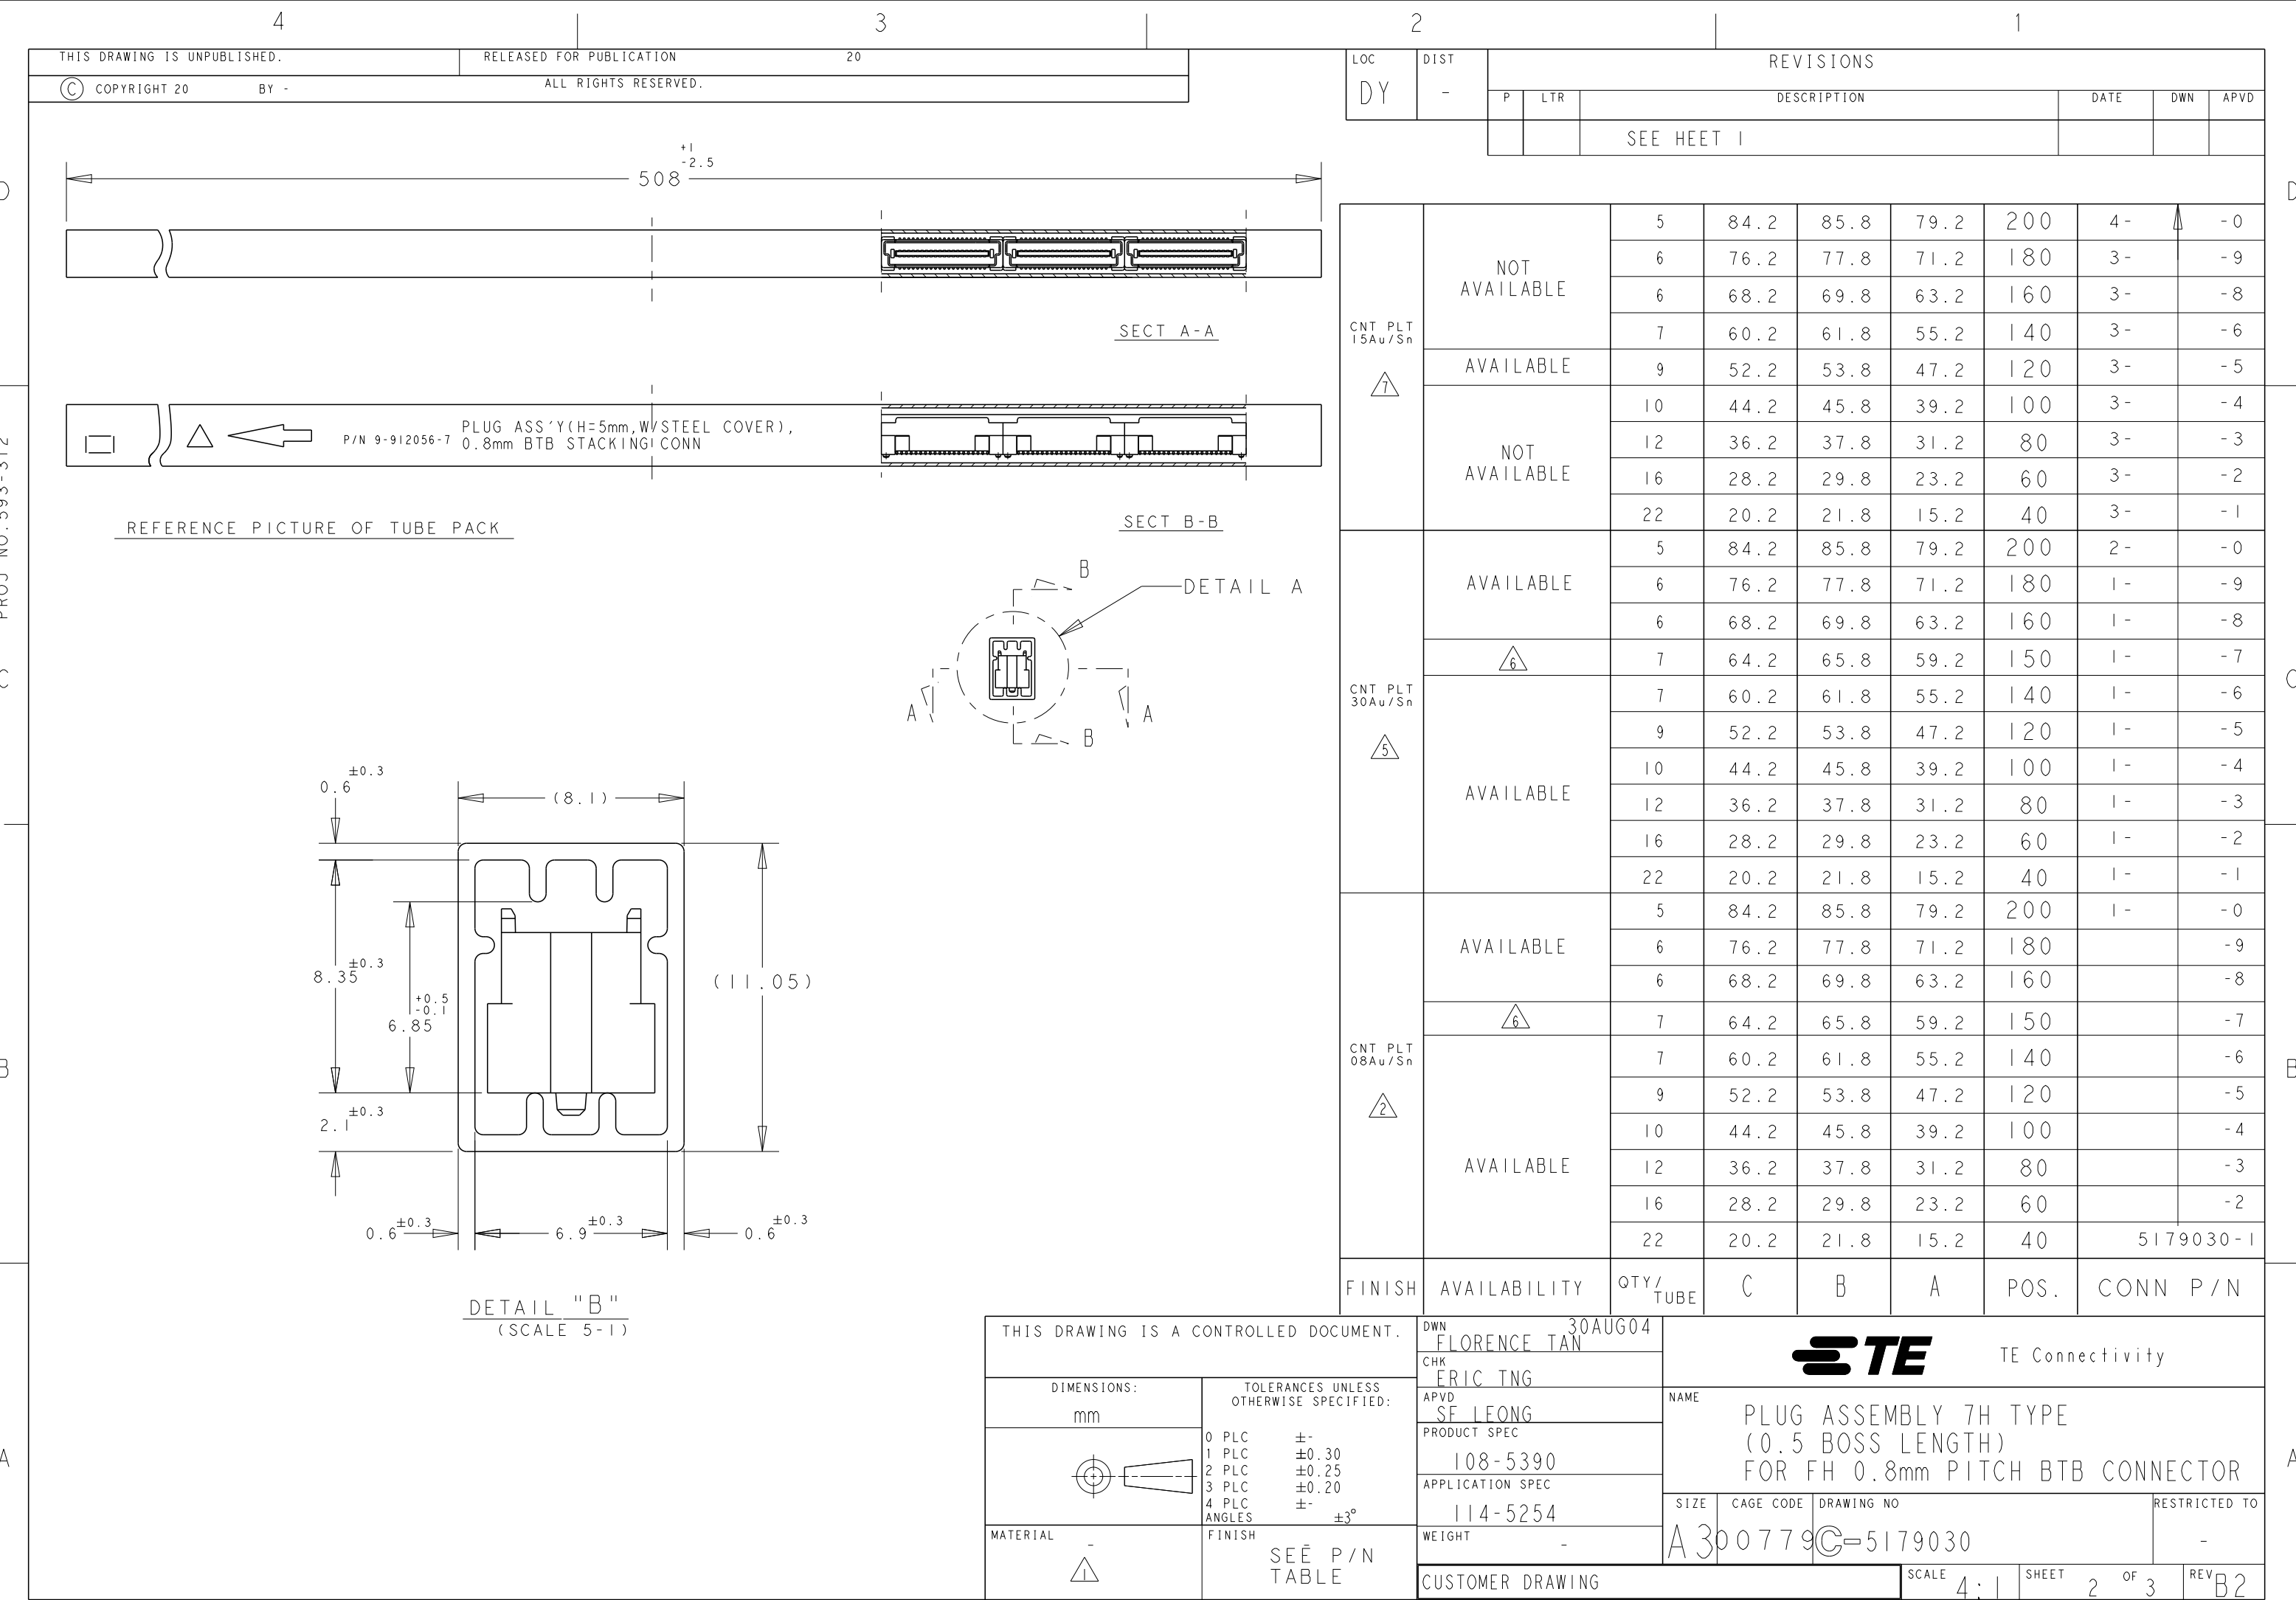

PROJ NO. 593-312

