
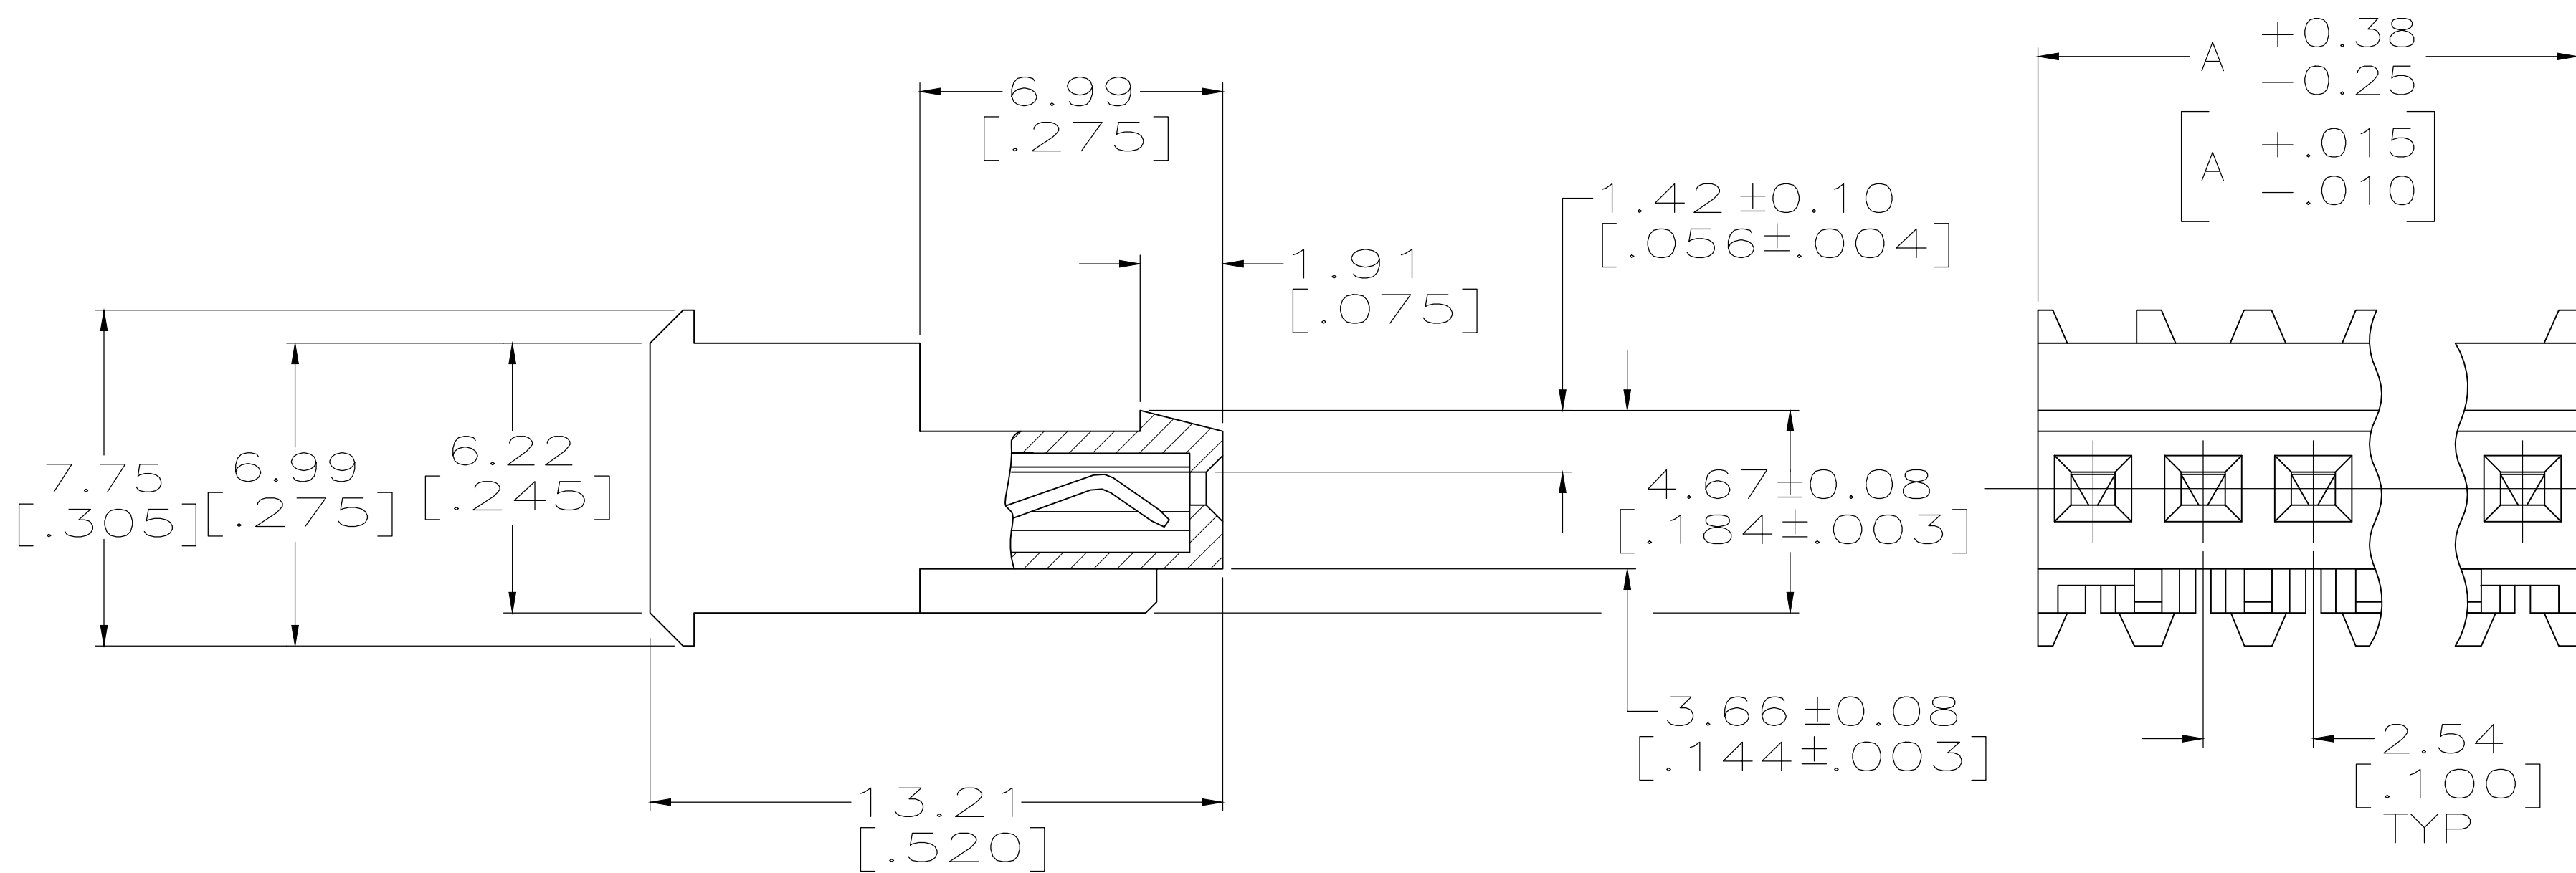


LOC	DIST	REVISIONS					
CM	00	P	LTR	DESCRIPTION	DATE	DWN	APVD
			F1	ECO-14-010907	10SEP2014	KR	OC

- 1 MATERIAL: CONNECTOR-NYLON UL94V-2 (BLUE).
CONTACTS-0.30 [.012] THICK COPPER ALLOY
BRIGHT TIN-LEAD 0.00203 [.000080] MINIMUM THICK FOR CONTACTS
641655-2 THRU 641655-3,
MATTE WHISKER MITIGATED TIN PLATE 0.00203 [.000080] MINIMUM THICK OVER
NICKEL UNDERPLATE FOR CONTACTS 3-641655-2 THRU 3-641655-3.
- 2 CONTACTS ACCEPT 26 AWG WIRE WITH 1.52 [.060] MAXIMUM INSULATION DIAMETER.
- 3 CONTACTS MUST ACCEPT 0.64±0.03 [.025±.001] SQUARE POST AND REMAIN
LOCKED IN POSITION.
- 4 IDENTIFICATION NUMBER FOR LAST CIRCUIT MAY NOT APPEAR ON ALL ASSEMBLIES.
- 5 DIMENSIONS IN BRACKETS ARE IN INCHES.
- 6 HOUSING FEATURES ARE: FEED THRU WITH LOCKING RAMP & LED CONTACT.
- 7 OBSOLETE PARTS: OBSOLETE CIS STREAMLINING PER D.RENAUD/D.SINISI

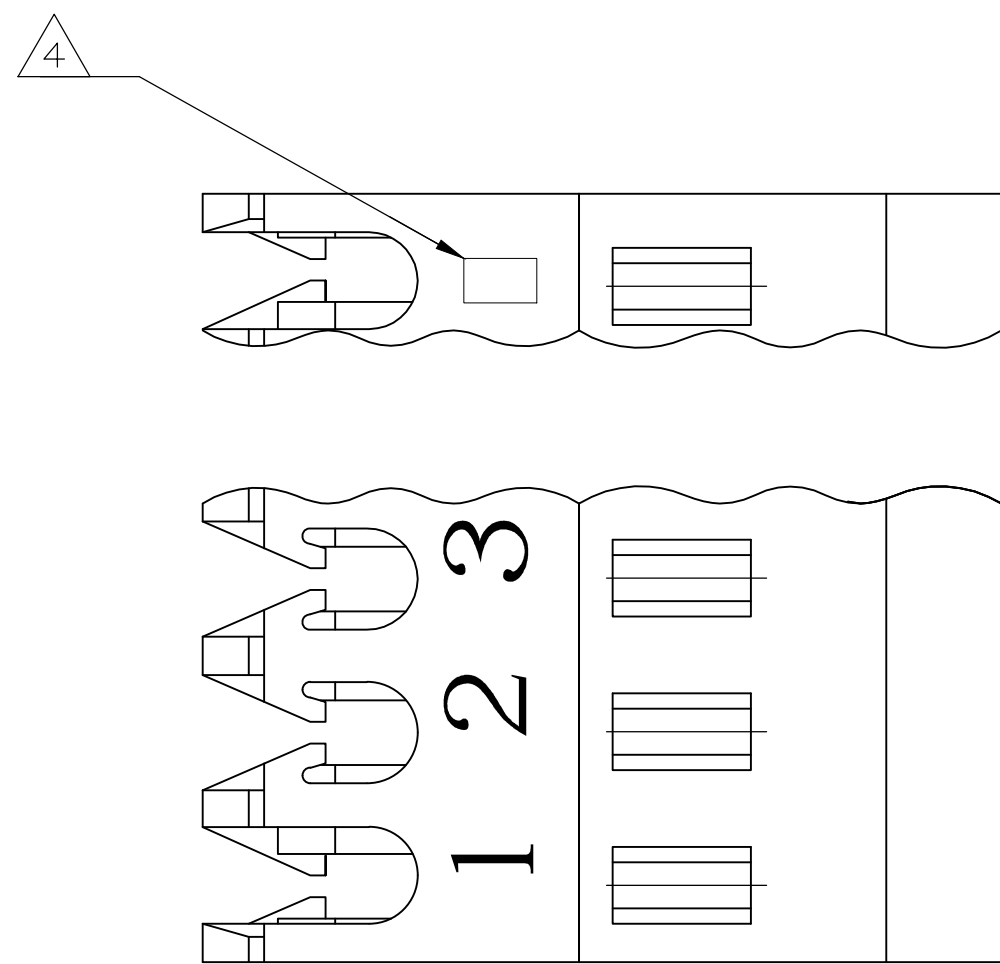

LEAD FREE			
	7.62 [.300]	3	3-641655-3
	5.08 [.200]	2	3-641655-2
	DIM A	NO.OF POSN	ASSEMBLY

CONTAINS LEAD			
	7.62 [.300]	3	641655-3
	5.08 [.200]	2	641655-2
	DIM A	NO.OF POSN	ASSEMBLY

~~7~~ SUPERSEDED
~~7~~ SUPERSEDED

THIS DRAWING IS A CONTROLLED DOCUMENT.		DWN S. HOOVER 10-DEC-2004 CHK D. BOSSI 10-DEC-2004 APP'D D. BOSSI 10-DEC-2004		 TE Connectivity	
DIMENSIONS: mm [INCHES]		TOLERANCES, UNLESS OTHERWISE SPECIFIED:		NAME	
		1 P.LC ± 2 P.LC ± 0.13 [0.005] 3 P.LC ± 4 P.LC ± ANGLES ± FINISH		PRODUCT SPEC 108-1050 APPLICATION SPEC 114-1019	
MATERIAL 				SIZE: CAGE CODE: DRAWING NO A1 00779 © 641655	
		WEIGHT		RESTRICTED TO	
		CUSTOMER DRAWING		SCALE: 8:1 SHEET 1 of 1 REV F1	