


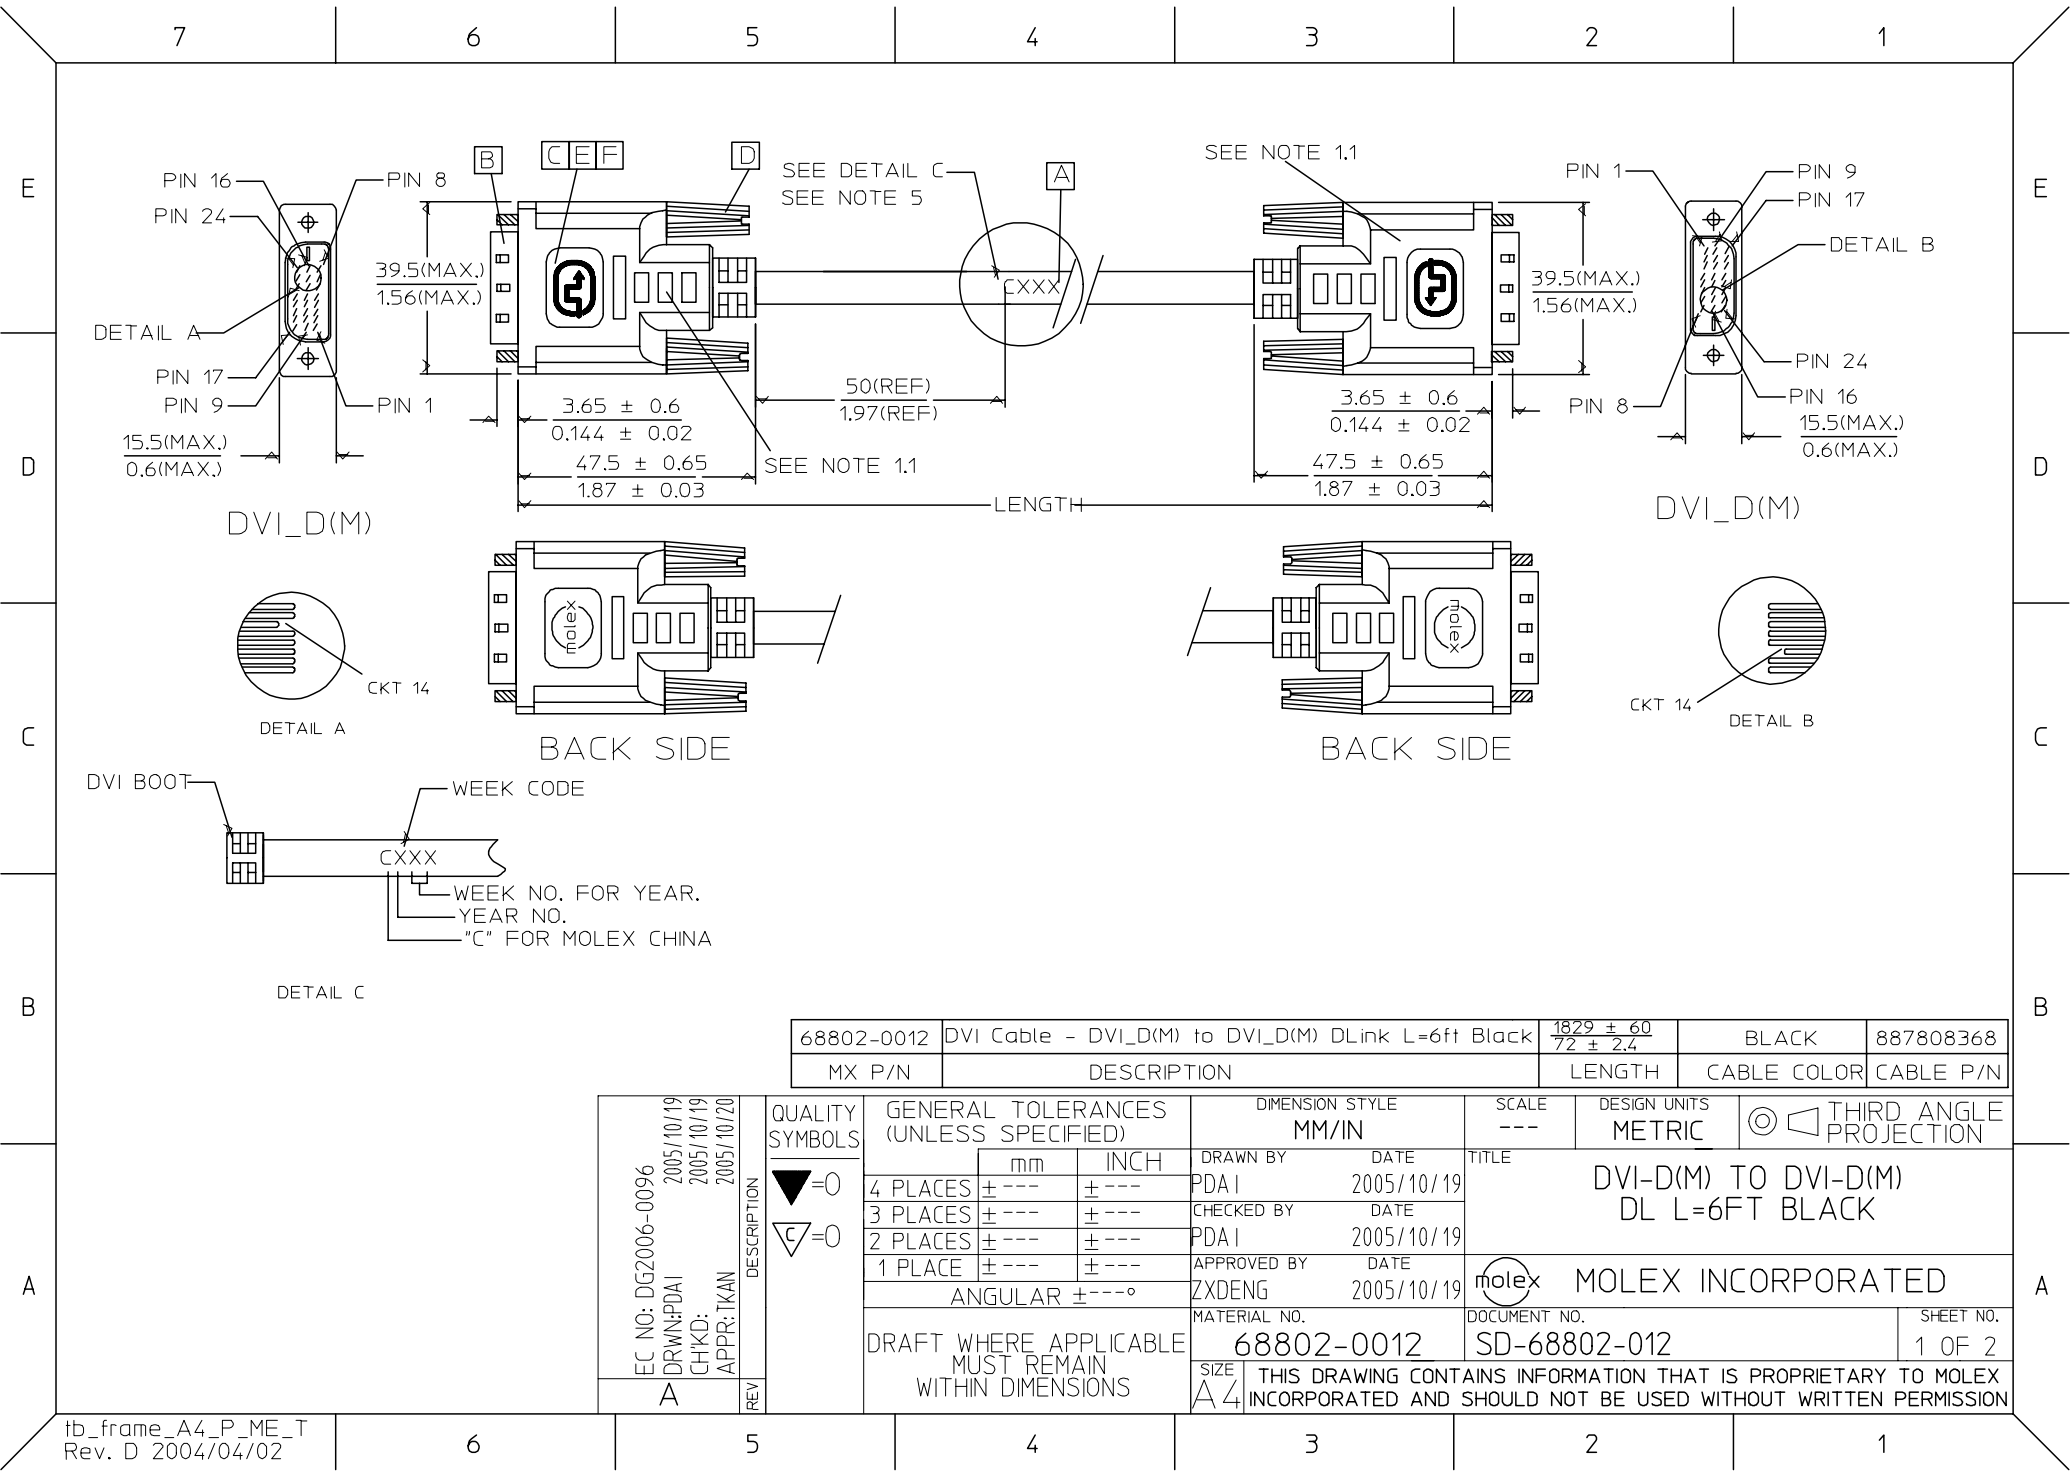

	7	6	5	4	3	2	1	
E	NOTE:1. OVERMOLD SPECIFICATION 1.1 DVI BOOT MOLDED WITH SNOW WHITE PVC RESIN P/N IS 887800076. 1.2 UL94V-0, COLOR: MAD432 1.3 HARDNESS (DUROMETER): SHORE A 90-95 2. MECHANICAL SPECIFICATION 2.1 CABLE SHOULD STAND THE PULL FORCE 89-111N FOR 30 SECONDS WITH NO VISIBLE TERMINATION DAMAGE.				2.2 CABLE SHOULD PASS THE FLEX TEST IN 100 CYCLES AT EACH OF PLANES, PER EIA 364-41, CONDITION 1. 3. DVI CONNECTOR SPECIFICATION(DVI: 3.1 REFER TO PRODUCT SPEC. PS74320-001. 3.2 CONTACT PLATING: AU FLASH. 4. THE CODE PLEASE BE PRINTED ON THE SPACE. 5. SHORTCIRCUIT AMONG DRAIN WIRES IS ACCEPTABLE 6. THIS PRODUCT MUST MEET MX RoHS COMPLIANCE.				E	
D	<table><tr><td>SHIELD</td><td>SHIELD</td><td>GROUND</td><td>GROUND</td></tr><tr><td>PIN 24</td><td>PIN 24</td><td>WHITE</td><td>TMDS CLOCK-</td></tr><tr><td>PIN 23</td><td>PIN 23</td><td>BROWN</td><td>TMDS CLOCK+</td></tr><tr><td>PIN 22</td><td>PIN 22</td><td>BRAID</td><td>TMDS CLOCK SHIELD</td></tr><tr><td>PIN 21</td><td>PIN 21</td><td>ORANGE</td><td>TMDS DATA 5+</td></tr><tr><td>PIN 20</td><td>PIN 20</td><td>PINK</td><td>TMDS DATA 5-</td></tr><tr><td>PIN 19</td><td>PIN 19</td><td>0,5 DRAIN</td><td>TMDS DATA 0/5 SHIELD</td></tr><tr><td>PIN 18</td><td>PIN 18</td><td>BLUE</td><td>TMDS DATA 0+</td></tr><tr><td>PIN 17</td><td>PIN 17</td><td>WHITE</td><td>TMDS DATA 0-</td></tr><tr><td>PIN 16</td><td>PIN 16</td><td>WHITE</td><td>HOT PLUG DETECT</td></tr><tr><td>PIN 15</td><td>PIN 15</td><td>ORANGE</td><td>GROUND(+5V & HV SYNC)</td></tr><tr><td>PIN 14</td><td>PIN 14</td><td>YELLOW</td><td>POWER +5V</td></tr><tr><td>PIN 13</td><td>PIN 13</td><td>BLACK</td><td>TMDS DATA 3+</td></tr><tr><td>PIN 12</td><td>PIN 12</td><td>GREY</td><td>TMDS DATA 3-</td></tr><tr><td>PIN 11</td><td>PIN 11</td><td>1,3 DRAIN</td><td>TMDS DATA 1/3 SHIELD</td></tr><tr><td>PIN 10</td><td>PIN 10</td><td>GREEN</td><td>TMDS DATA 1+</td></tr><tr><td>PIN 9</td><td>PIN 9</td><td>WHITE</td><td>TMDS DATA 1-</td></tr><tr><td>PIN 7</td><td>PIN 7</td><td>RED</td><td>DDC DATA</td></tr><tr><td>PIN 6</td><td>PIN 6</td><td>VIOLET</td><td>DDC CLOCK</td></tr><tr><td>PIN 5</td><td>PIN 5</td><td>VIOLET</td><td>TMDS DATA 4+</td></tr><tr><td>PIN 4</td><td>PIN 4</td><td>LIGHT BLUE</td><td>TMDS DATA 4-</td></tr><tr><td>PIN 3</td><td>PIN 3</td><td>2,4DRAIN</td><td>TMDS DATA 2 /4 SHIELD</td></tr><tr><td>PIN 2</td><td>PIN 2</td><td>RED</td><td>TMDS DATA 2+</td></tr><tr><td>PIN 1</td><td>PIN 1</td><td>WHITE</td><td>TMDS DATA 2-</td></tr><tr><td>DVI_D</td><td>DVI_D</td><td>COLOR</td><td>CABLE FUNCTION</td></tr></table>				SHIELD	SHIELD	GROUND	GROUND	PIN 24	PIN 24	WHITE	TMDS CLOCK-	PIN 23	PIN 23	BROWN	TMDS CLOCK+	PIN 22	PIN 22	BRAID	TMDS CLOCK SHIELD	PIN 21	PIN 21	ORANGE	TMDS DATA 5+	PIN 20	PIN 20	PINK	TMDS DATA 5-	PIN 19	PIN 19	0,5 DRAIN	TMDS DATA 0/5 SHIELD	PIN 18	PIN 18	BLUE	TMDS DATA 0+	PIN 17	PIN 17	WHITE	TMDS DATA 0-	PIN 16	PIN 16	WHITE	HOT PLUG DETECT	PIN 15	PIN 15	ORANGE	GROUND(+5V & HV SYNC)	PIN 14	PIN 14	YELLOW	POWER +5V	PIN 13	PIN 13	BLACK	TMDS DATA 3+	PIN 12	PIN 12	GREY	TMDS DATA 3-	PIN 11	PIN 11	1,3 DRAIN	TMDS DATA 1/3 SHIELD	PIN 10	PIN 10	GREEN	TMDS DATA 1+	PIN 9	PIN 9	WHITE	TMDS DATA 1-	PIN 7	PIN 7	RED	DDC DATA	PIN 6	PIN 6	VIOLET	DDC CLOCK	PIN 5	PIN 5	VIOLET	TMDS DATA 4+	PIN 4	PIN 4	LIGHT BLUE	TMDS DATA 4-	PIN 3	PIN 3	2,4DRAIN	TMDS DATA 2 /4 SHIELD	PIN 2	PIN 2	RED	TMDS DATA 2+	PIN 1	PIN 1	WHITE	TMDS DATA 2-	DVI_D	DVI_D	COLOR	CABLE FUNCTION	<table><tr><td>F</td><td>ACETATE CLOTH 887804785</td><td>55(Ref.)</td><td>2</td></tr><tr><td>E</td><td>PCB 887899931/887899932</td><td></td><td>2</td></tr><tr><td>D</td><td>DVI THUMB SCREW 887806077</td><td></td><td>2</td></tr><tr><td>C</td><td>ONE BODY CAN 887899395</td><td></td><td>2</td></tr><tr><td>B</td><td>DVI_D DUAL CHANNEL G/F CONNECTOR 743230003</td><td></td><td>2</td></tr><tr><td>A</td><td>DVI DUAL LINK CABLE (SEE TABLE)</td><td>1829(Ref.)</td><td>1</td></tr><tr><td>ITEM</td><td>DESCRIPTION</td><td>L</td><td>QTY.</td></tr></table>				F	ACETATE CLOTH 887804785	55(Ref.)	2	E	PCB 887899931/887899932		2	D	DVI THUMB SCREW 887806077		2	C	ONE BODY CAN 887899395		2	B	DVI_D DUAL CHANNEL G/F CONNECTOR 743230003		2	A	DVI DUAL LINK CABLE (SEE TABLE)	1829(Ref.)	1	ITEM	DESCRIPTION	L	QTY.	B
SHIELD	SHIELD	GROUND	GROUND	
PIN 24	PIN 24	WHITE	TMDS CLOCK-	
PIN 23	PIN 23	BROWN	TMDS CLOCK+	
PIN 22	PIN 22	BRAID	TMDS CLOCK SHIELD	
PIN 21	PIN 21	ORANGE	TMDS DATA 5+	
PIN 20	PIN 20	PINK	TMDS DATA 5-	
PIN 19	PIN 19	0,5 DRAIN	TMDS DATA 0/5 SHIELD	
PIN 18	PIN 18	BLUE	TMDS DATA 0+	
PIN 17	PIN 17	WHITE	TMDS DATA 0-	
PIN 16	PIN 16	WHITE	HOT PLUG DETECT	
PIN 15	PIN 15	ORANGE	GROUND(+5V & HV SYNC)	
PIN 14	PIN 14	YELLOW	POWER +5V	
PIN 13	PIN 13	BLACK	TMDS DATA 3+	
PIN 12	PIN 12	GREY	TMDS DATA 3-	
PIN 11	PIN 11	1,3 DRAIN	TMDS DATA 1/3 SHIELD	
PIN 10	PIN 10	GREEN	TMDS DATA 1+	
PIN 9	PIN 9	WHITE	TMDS DATA 1-	
PIN 7	PIN 7	RED	DDC DATA	
PIN 6	PIN 6	VIOLET	DDC CLOCK	
PIN 5	PIN 5	VIOLET	TMDS DATA 4+	
PIN 4	PIN 4	LIGHT BLUE	TMDS DATA 4-	
PIN 3	PIN 3	2,4DRAIN	TMDS DATA 2 /4 SHIELD	
PIN 2	PIN 2	RED	TMDS DATA 2+	
PIN 1	PIN 1	WHITE	TMDS DATA 2-	
DVI_D	DVI_D	COLOR	CABLE FUNCTION	
F	ACETATE CLOTH 887804785	55(Ref.)	2	
E	PCB 887899931/887899932		2	
D	DVI THUMB SCREW 887806077		2	
C	ONE BODY CAN 887899395		2	
B	DVI_D DUAL CHANNEL G/F CONNECTOR 743230003		2	
A	DVI DUAL LINK CABLE (SEE TABLE)	1829(Ref.)	1	
ITEM	DESCRIPTION	L	QTY.	
C					C	
B					B	
A	<table><tr><td rowspan="4">EC NO: DG2006-0096 DRWN:PDAI CHKD: APPR:TKAN REV A</td><td rowspan="4">2005/10/19 2005/10/19 2005/10/20 DESCRIPTION REV</td><td>QUALITY SYMBOLS</td><td>GENERAL TOLERANCES (UNLESS SPECIFIED)</td><td>DIMENSION STYLE MM/IN</td><td>SCALE ---</td><td>DESIGN UNITS METRIC</td><td rowspan="4"> THIRD ANGLE PROJECTION</td></tr><tr><td rowspan="3"> </td><td></td><td><table><tr><td></td><td>mm</td><td>INCH</td></tr><tr><td>4 PLACES</td><td>± ---</td><td>± ---</td></tr><tr><td>3 PLACES</td><td>± ---</td><td>± ---</td></tr><tr><td>2 PLACES</td><td>± ---</td><td>± ---</td></tr><tr><td>1 PLACE</td><td>± ---</td><td>± ---</td></tr></table></td><td><table><tr><td>DRAWN BY</td><td>DATE</td><td rowspan="2">TITLE DVI-D(M) TO DVI-D(M) DL L=6FT BLACK</td></tr><tr><td>PDAI</td><td>2005/10/19</td></tr><tr><td>CHECKED BY</td><td>DATE</td><td rowspan="2">MOLEX INCORPORATED</td></tr><tr><td>PDAI</td><td>2005/10/19</td></tr><tr><td>APPROVED BY</td><td>DATE</td><td rowspan="2">DOCUMENT NO. SD-68802-012</td></tr><tr><td>ZXDENG</td><td>2005/10/19</td></tr><tr><td>MATERIAL NO. 68802-0012</td><td></td><td>SHEET NO. 2 OF 2</td></tr></table></td><td>SIZE A 4</td><td colspan="2">THIS DRAWING CONTAINS INFORMATION THAT IS PROPRIETARY TO MOLEX INCORPORATED AND SHOULD NOT BE USED WITHOUT WRITTEN PERMISSION</td></tr></table>				EC NO: DG2006-0096 DRWN:PDAI CHKD: APPR:TKAN REV A	2005/10/19 2005/10/19 2005/10/20 DESCRIPTION REV	QUALITY SYMBOLS	GENERAL TOLERANCES (UNLESS SPECIFIED)	DIMENSION STYLE MM/IN	SCALE ---	DESIGN UNITS METRIC	THIRD ANGLE PROJECTION	 		<table><tr><td></td><td>mm</td><td>INCH</td></tr><tr><td>4 PLACES</td><td>± ---</td><td>± ---</td></tr><tr><td>3 PLACES</td><td>± ---</td><td>± ---</td></tr><tr><td>2 PLACES</td><td>± ---</td><td>± ---</td></tr><tr><td>1 PLACE</td><td>± ---</td><td>± ---</td></tr></table>		mm	INCH	4 PLACES	± ---	± ---	3 PLACES	± ---	± ---	2 PLACES	± ---	± ---	1 PLACE	± ---	± ---	<table><tr><td>DRAWN BY</td><td>DATE</td><td rowspan="2">TITLE DVI-D(M) TO DVI-D(M) DL L=6FT BLACK</td></tr><tr><td>PDAI</td><td>2005/10/19</td></tr><tr><td>CHECKED BY</td><td>DATE</td><td rowspan="2">MOLEX INCORPORATED</td></tr><tr><td>PDAI</td><td>2005/10/19</td></tr><tr><td>APPROVED BY</td><td>DATE</td><td rowspan="2">DOCUMENT NO. SD-68802-012</td></tr><tr><td>ZXDENG</td><td>2005/10/19</td></tr><tr><td>MATERIAL NO. 68802-0012</td><td></td><td>SHEET NO. 2 OF 2</td></tr></table>	DRAWN BY	DATE	TITLE DVI-D(M) TO DVI-D(M) DL L=6FT BLACK	PDAI	2005/10/19	CHECKED BY	DATE	MOLEX INCORPORATED	PDAI	2005/10/19	APPROVED BY	DATE	DOCUMENT NO. SD-68802-012	ZXDENG	2005/10/19	MATERIAL NO. 68802-0012		SHEET NO. 2 OF 2	SIZE A 4	THIS DRAWING CONTAINS INFORMATION THAT IS PROPRIETARY TO MOLEX INCORPORATED AND SHOULD NOT BE USED WITHOUT WRITTEN PERMISSION		A	
EC NO: DG2006-0096 DRWN:PDAI CHKD: APPR:TKAN REV A	2005/10/19 2005/10/19 2005/10/20 DESCRIPTION REV	QUALITY SYMBOLS	GENERAL TOLERANCES (UNLESS SPECIFIED)	DIMENSION STYLE MM/IN			SCALE ---	DESIGN UNITS METRIC	THIRD ANGLE PROJECTION	
		 		<table><tr><td></td><td>mm</td><td>INCH</td></tr><tr><td>4 PLACES</td><td>± ---</td><td>± ---</td></tr><tr><td>3 PLACES</td><td>± ---</td><td>± ---</td></tr><tr><td>2 PLACES</td><td>± ---</td><td>± ---</td></tr><tr><td>1 PLACE</td><td>± ---</td><td>± ---</td></tr></table>				mm		INCH	4 PLACES			± ---	± ---	3 PLACES	± ---	± ---	2 PLACES	± ---	± ---	1 PLACE	± ---	± ---	<table><tr><td>DRAWN BY</td><td>DATE</td><td rowspan="2">TITLE DVI-D(M) TO DVI-D(M) DL L=6FT BLACK</td></tr><tr><td>PDAI</td><td>2005/10/19</td></tr><tr><td>CHECKED BY</td><td>DATE</td><td rowspan="2">MOLEX INCORPORATED</td></tr><tr><td>PDAI</td><td>2005/10/19</td></tr><tr><td>APPROVED BY</td><td>DATE</td><td rowspan="2">DOCUMENT NO. SD-68802-012</td></tr><tr><td>ZXDENG</td><td>2005/10/19</td></tr><tr><td>MATERIAL NO. 68802-0012</td><td></td><td>SHEET NO. 2 OF 2</td></tr></table>	DRAWN BY	DATE	TITLE DVI-D(M) TO DVI-D(M) DL L=6FT BLACK	PDAI	2005/10/19	CHECKED BY	DATE	MOLEX INCORPORATED	PDAI	2005/10/19	APPROVED BY	DATE	DOCUMENT NO. SD-68802-012	ZXDENG	2005/10/19	MATERIAL NO. 68802-0012		SHEET NO. 2 OF 2	SIZE A 4	THIS DRAWING CONTAINS INFORMATION THAT IS PROPRIETARY TO MOLEX INCORPORATED AND SHOULD NOT BE USED WITHOUT WRITTEN PERMISSION	
				mm			INCH	
			4 PLACES	± ---	± ---	
3 PLACES	± ---	± ---	
2 PLACES	± ---	± ---	
1 PLACE	± ---	± ---	
DRAWN BY	DATE	TITLE DVI-D(M) TO DVI-D(M) DL L=6FT BLACK	
PDAI	2005/10/19	
CHECKED BY	DATE	MOLEX INCORPORATED	
PDAI	2005/10/19	
APPROVED BY	DATE	DOCUMENT NO. SD-68802-012	
ZXDENG	2005/10/19	
MATERIAL NO. 68802-0012		SHEET NO. 2 OF 2	
	tb_frame_A4_P_ME_T Rev. D 2004/04/02	6	5	4	3	2	1	