


A B C D E F

IDC10P,W/SR & NOSE

DB9 MALE

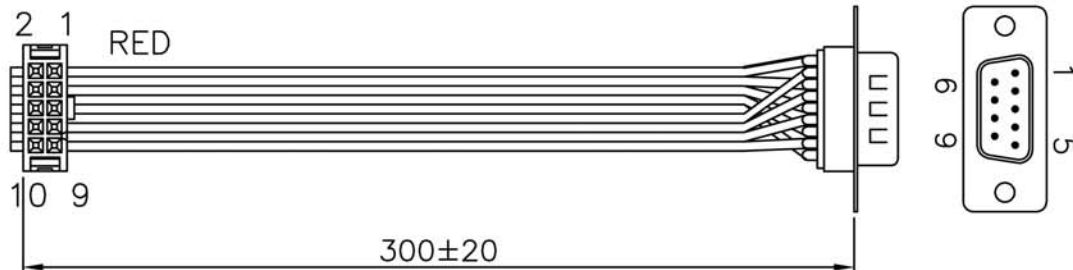

MAT'L:

1.CABLE:FLAT CABLE,UL2651,#28,9C,GRAY,1.27mm PITCH
RED LINE PIN1

2.CONNECTOR:DB9M,INSULATION IS BLACK,SOLDER TYPE
IDC 10P,W/NOSE,BLACK COLOR,2.54mm PITCH

NOTE;

1.TOTAL LENGTH:300±20mm

CONFIGURATION:

IDC10P DB9M



6/6,05'	01	Item no. change	
DATE	REVISION	MODIFY DISCRIPTION	
DATE	9 APR,2001	ITEM NO	A-TA3237-R
UNIT	MM	ORDER NO	CS05-0384
SCALE	NTS	BUYER NO	002

TITLE:

IDC 10PIN SOCKET-DB9 MALE

A-TA3237-R

DRAWN

CHECK

APPRO

ASSMANN
Electronics, Inc.