

THIS DRAWING IS UNPUBLISHED.

RELEASED FOR PUBLICATION

© COPYRIGHT — TE Connectivity Ltd.

ALL RIGHTS RESERVED.

REVISIONS

P	LTR	DESCRIPTION	DATE	DWN	APVD
	E2	PN 4-1437666-5 STATUS CHANGED TO ACTIVE	23JAN2018	RK	PS

MATERIAL:

HOUSING: THERMOPLASTIC, UL94V-0, BLACK.

TERMINALS: BRIGHT TIN OVER COPPER ALLOY.

SCREWS: #6-32 STEEL, ZINC PLATING W/ CLEAR CHROMATE, EXCEPT WHERE NOTED.

ELECTRICAL:

CURRENT RATING UL/CSA:

CLASS C: 20A,300V.

CLASS D: 5A,600V.

WIRE RANGE: 12-22 AWG

MECHANICAL:

RECOMMENDED TORQUE: 7 IN-LB.



OPERATING TEMP.: 105°C MAX.






SPECIAL PACKAGING.



SCREWS: 6-32 BRASS, NICKEL PLATED.

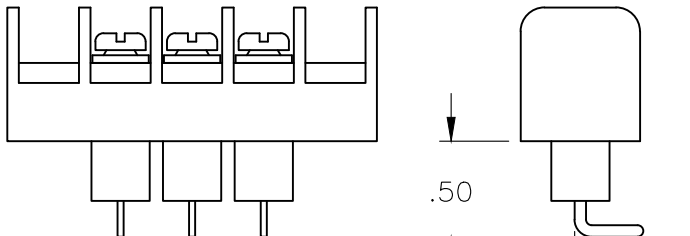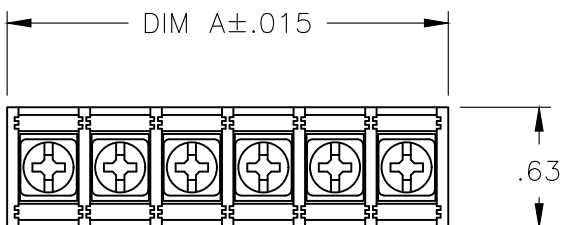


~~9-1546702-0~~ OBSOLETE

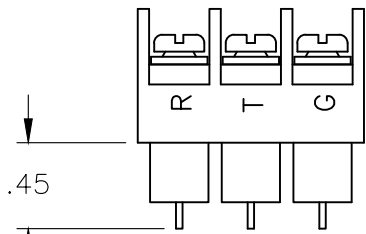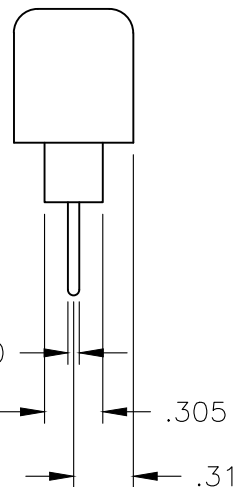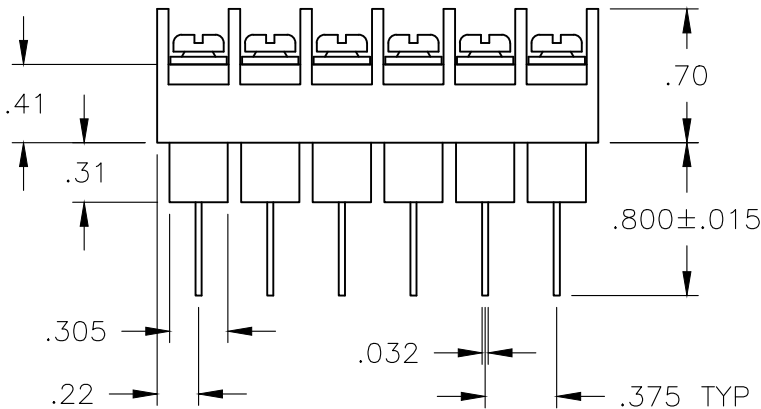

~~4-1437666-4~~ OBSOLETE




OBSOLETE	9.436	25	JC6-W408-25	2-1546702-1
	9.061	24	JC6-W408-24	2-1546702-0
	8.686	23	JC6-W408-23	1-1546702-9
	8.311	22	JC6-W408-22	1-1546702-8
	7.936	21	JC6-W408-21	1-1546702-7
	7.561	20	JC6-W408-20	1-1546702-6
	7.186	19	JC6-W408-19	1-1546702-5
	6.811	18	JC6-W408-18	1-1546702-4
	6.436	17	JC6-W408-17	1-1546702-3
	6.061	16	JC6-W408-16	1-1546702-2
	5.686	15	JC6-W408-15	1-1546702-1
	5.311	14	JC6-W408-14	1-1546702-0
	4.936	13	JC6-W408-13	1546702-9
	4.561	12	JC6-W408-12	4-1437666-6
	4.186	11	JC6-W408-11	1546702-8
	3.811	10	JC6-W408-10	1546702-7
	3.436	9	JC6-W408-09	1546702-6
	3.061	8	JC6-W408-08	1546702-5
	2.686	7	JC6-W408-07	1546702-4
	2.311	6	JC6-W408-06	1546702-3
OBSOLETE	1.936	5	JC6-W406-05	3-796985-7
	1.936	5	JC6-W408-05	1546702-2
OBSOLETE	1.561	4	JC6-W406-04	3-796985-6
	1.561	4	JC6-W408-04	4-1437666-5
OBSOLETE	1.936	3	JC6-W408-03-237	9-1546702-0
	1.186	3	JC6-W408-03-147	4-1437666-4
OBSOLETE	1.186	3	JC6-W408-03	4-1437666-3
	.811	2	JC6-W408-02	1546702-1
	DIM A	NO. OF POS.	CATALOG NUMBER	PART NO.

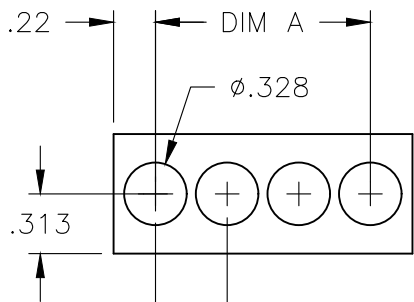

MOUNTING PANEL LAYOUT

THIS DRAWING IS A CONTROLLED DOCUMENT.

DIMENSIONS:
INCHES

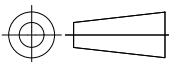

MATERIAL

TOLERANCES UNLESS
OTHERWISE SPECIFIED:

0 PLC	± -
1 PLC	± -
2 PLC	± .01
3 PLC	± .005
4 PLC	± -
ANGLES	± -

FINISH

DWN 5/27/03

S SCHLEGEL

CHK 5/27/03

S. YODER

APVD 5/27/03

S. YODER

PRODUCT SPEC

—

APPLICATION SPEC

—

WEIGHT

—

CUSTOMER DRAWING



TE Connectivity Ltd.

NAME

JC6-W408-XX ASSEMBLY

SIZE

CAGE CODE

DRAWING NO

RESTRICTED TO

A3

00779

C-4-1437666-3

—

SCALE NTS

SHEET 1 OF 1

REV E2