

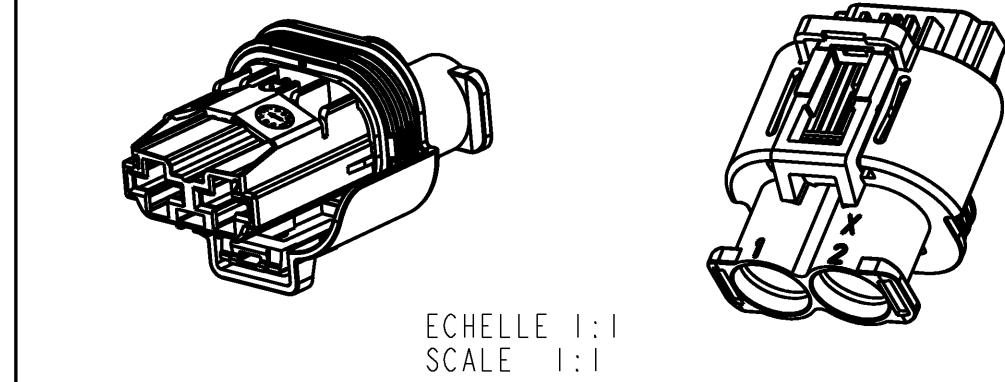
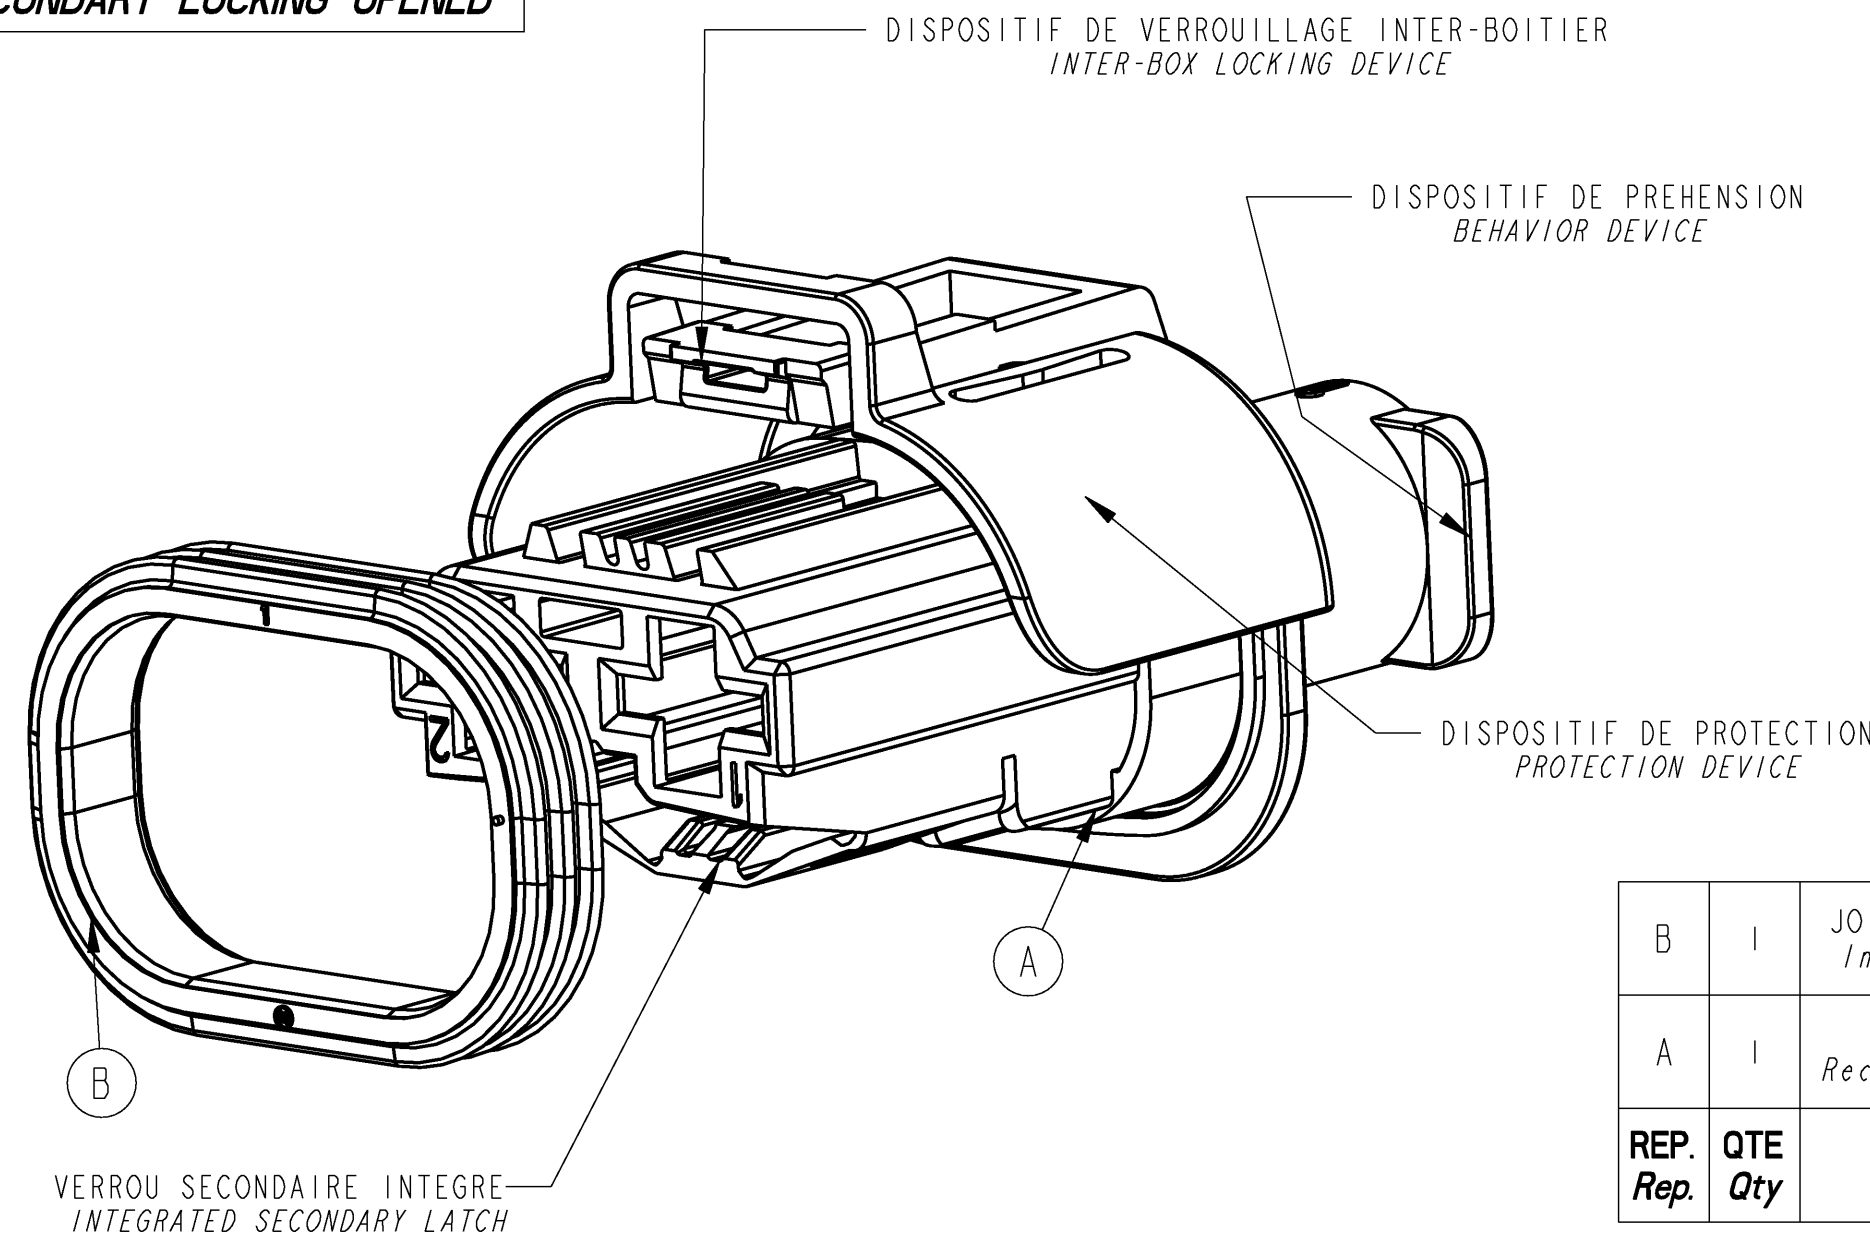
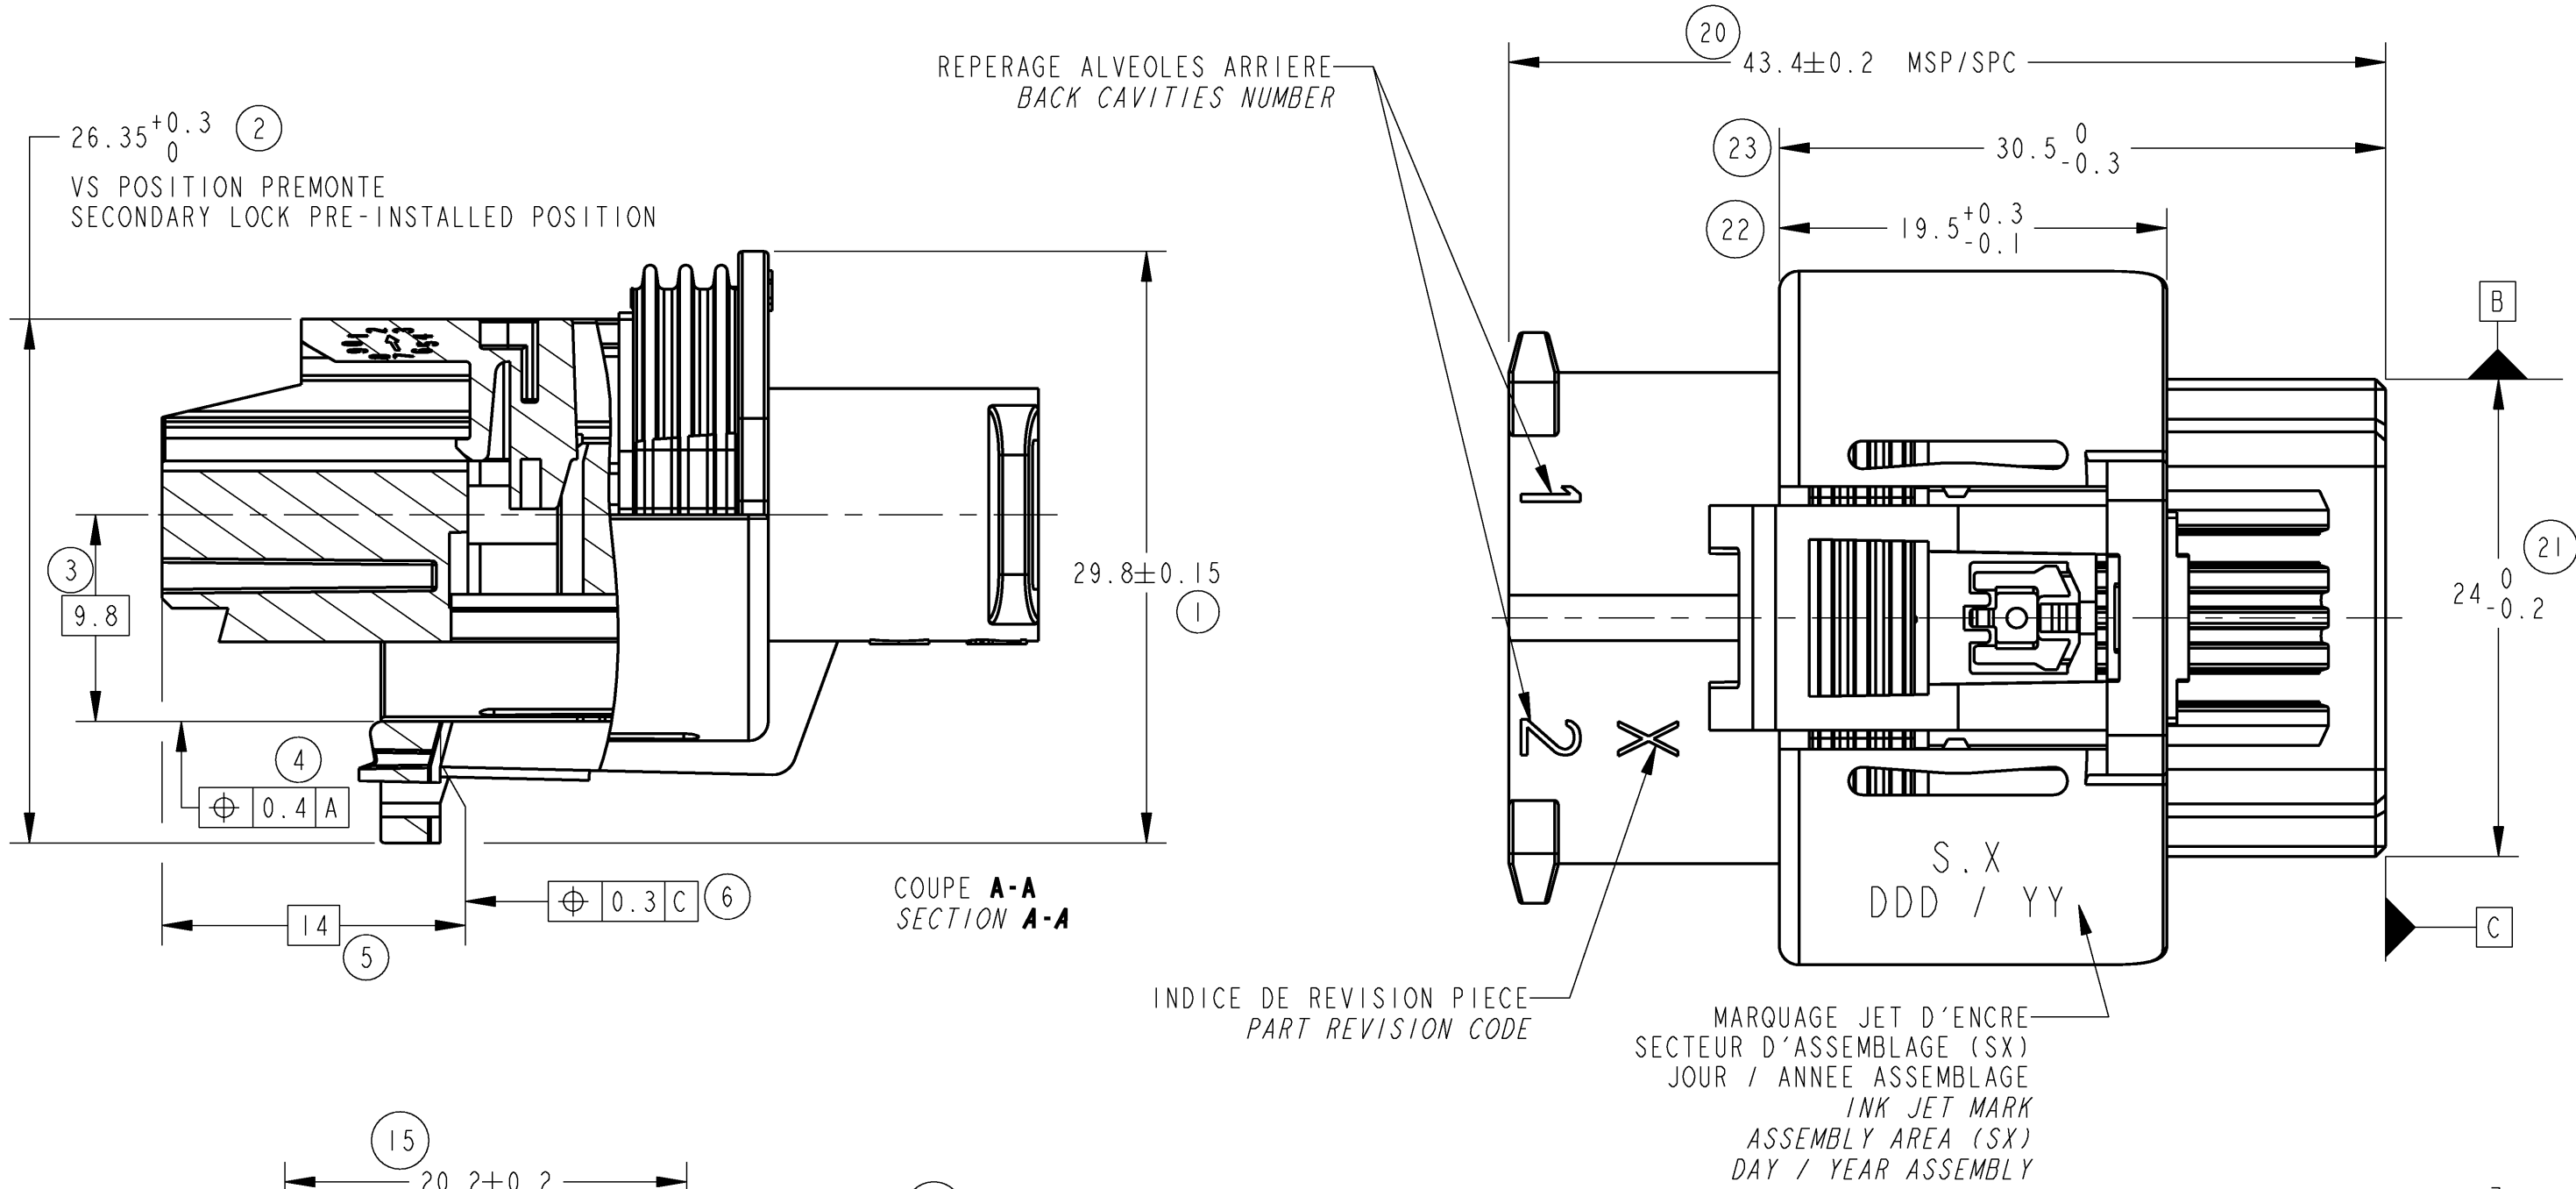
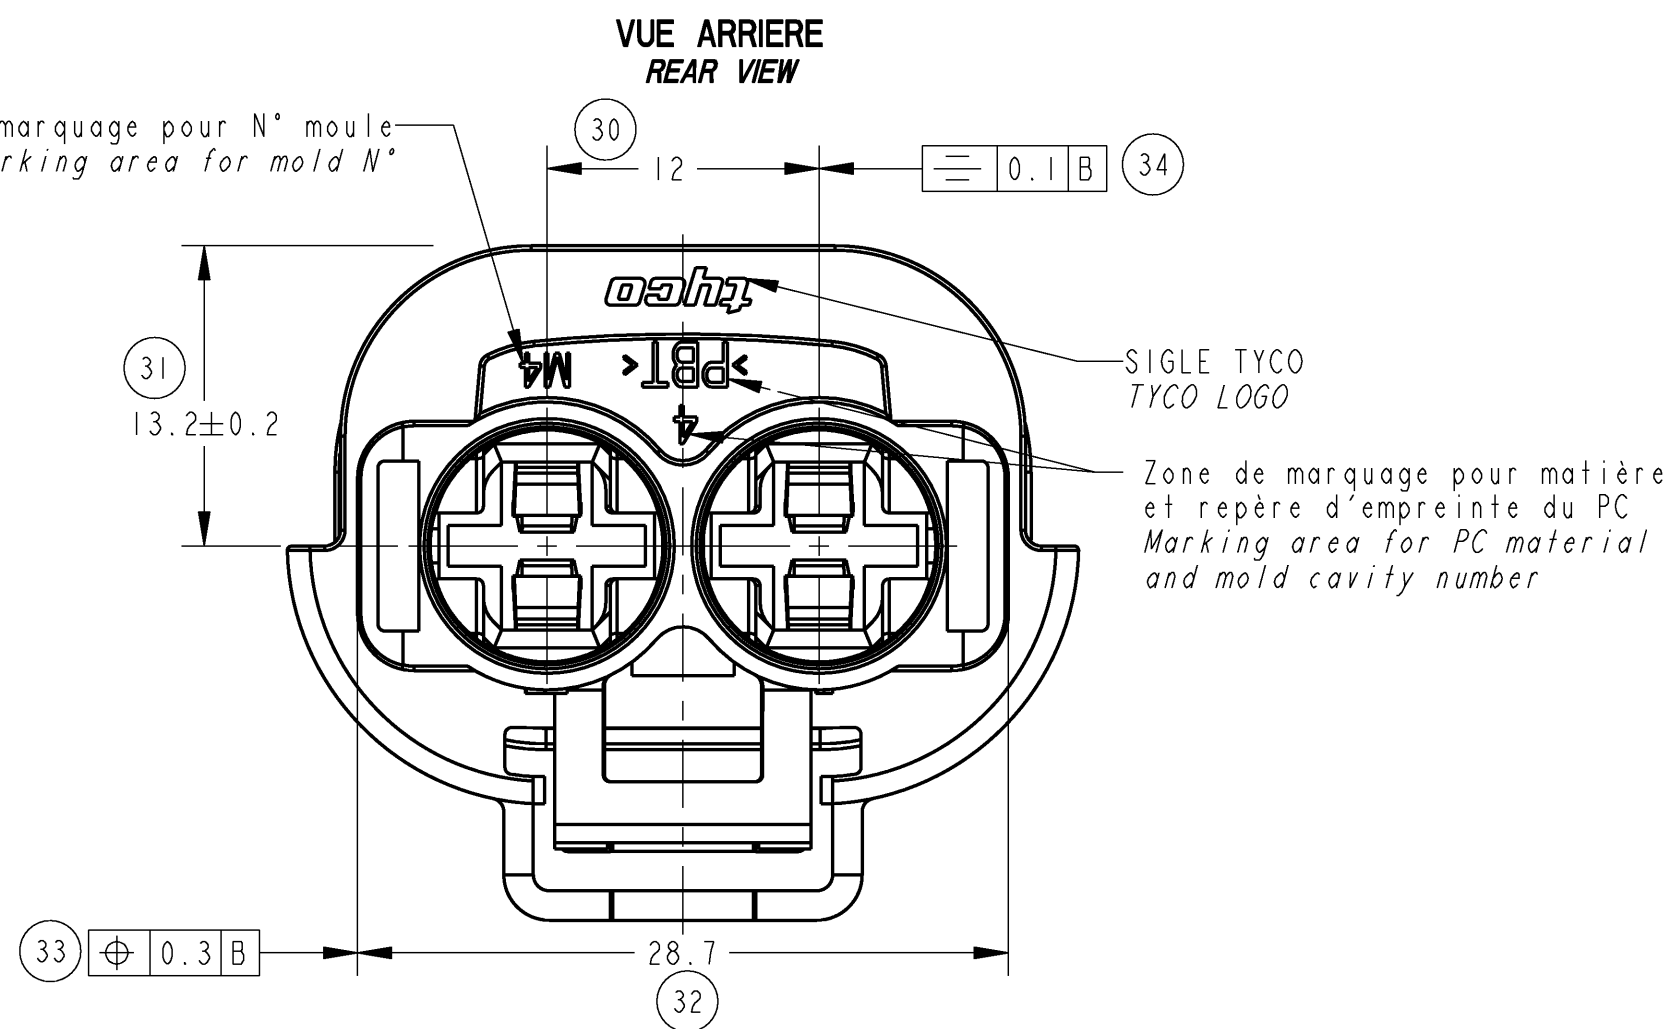


PORTE-CLIPS / VS OUVERT
TERMINAL RECEPTACLE HOUSING / SECONDARY LOCKING OPENED

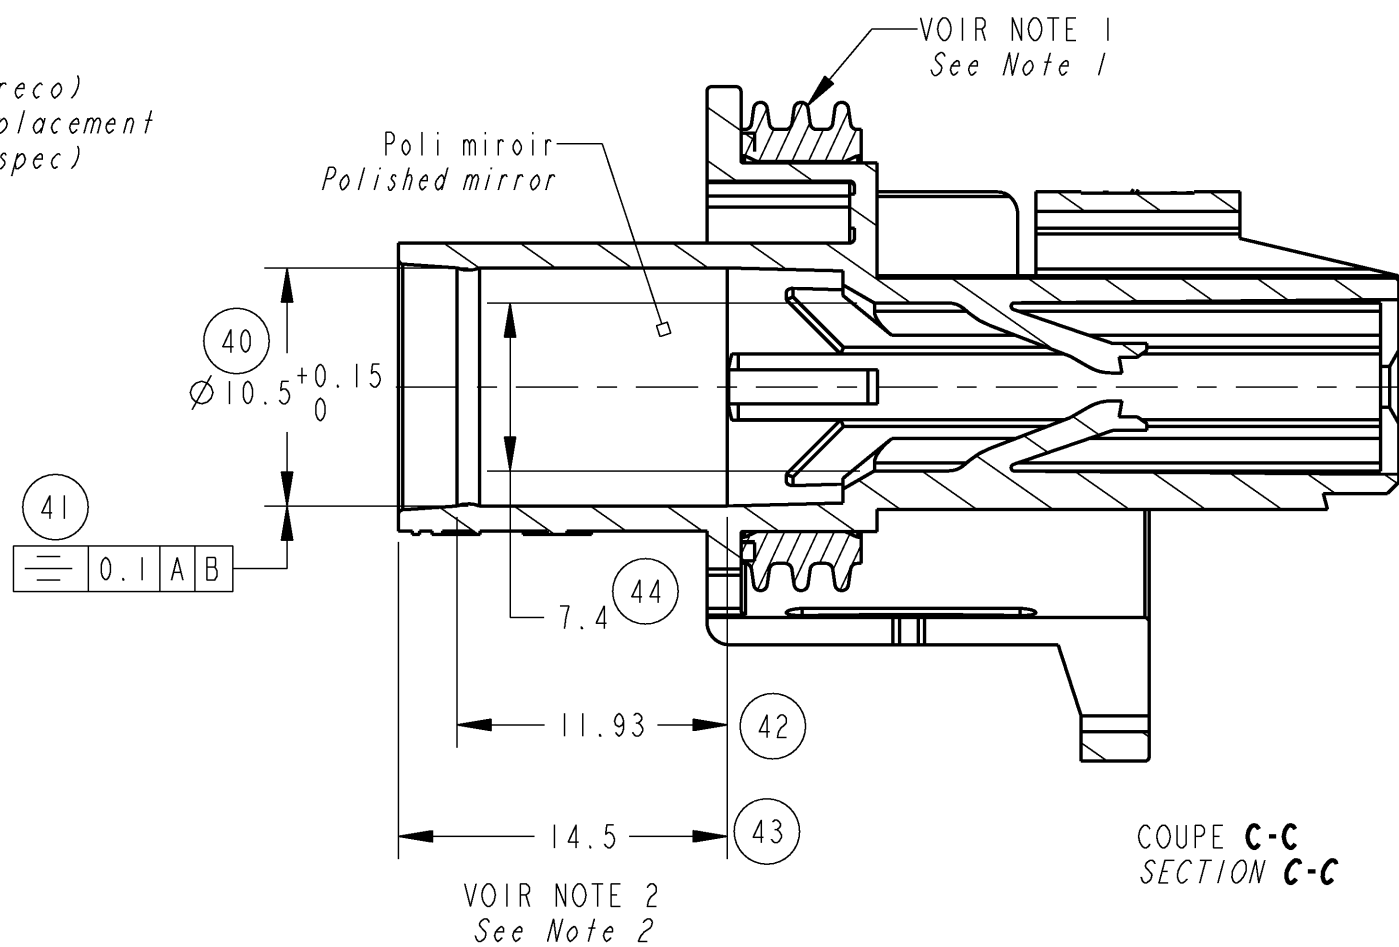

REP. Rep.	QTE Qty	DESIGNATION Description	MATIERE Material	COULEUR Colour
B	I	JOINT INTERFACIAL Interfacial seal	SILICONE MVQ 50 autolubrifié MVQ 50 Self-lubricated silicon	VERT Green
A	I	PORTE-CLIP Receptacle housing	PBT	VOIR TABLEAU See table

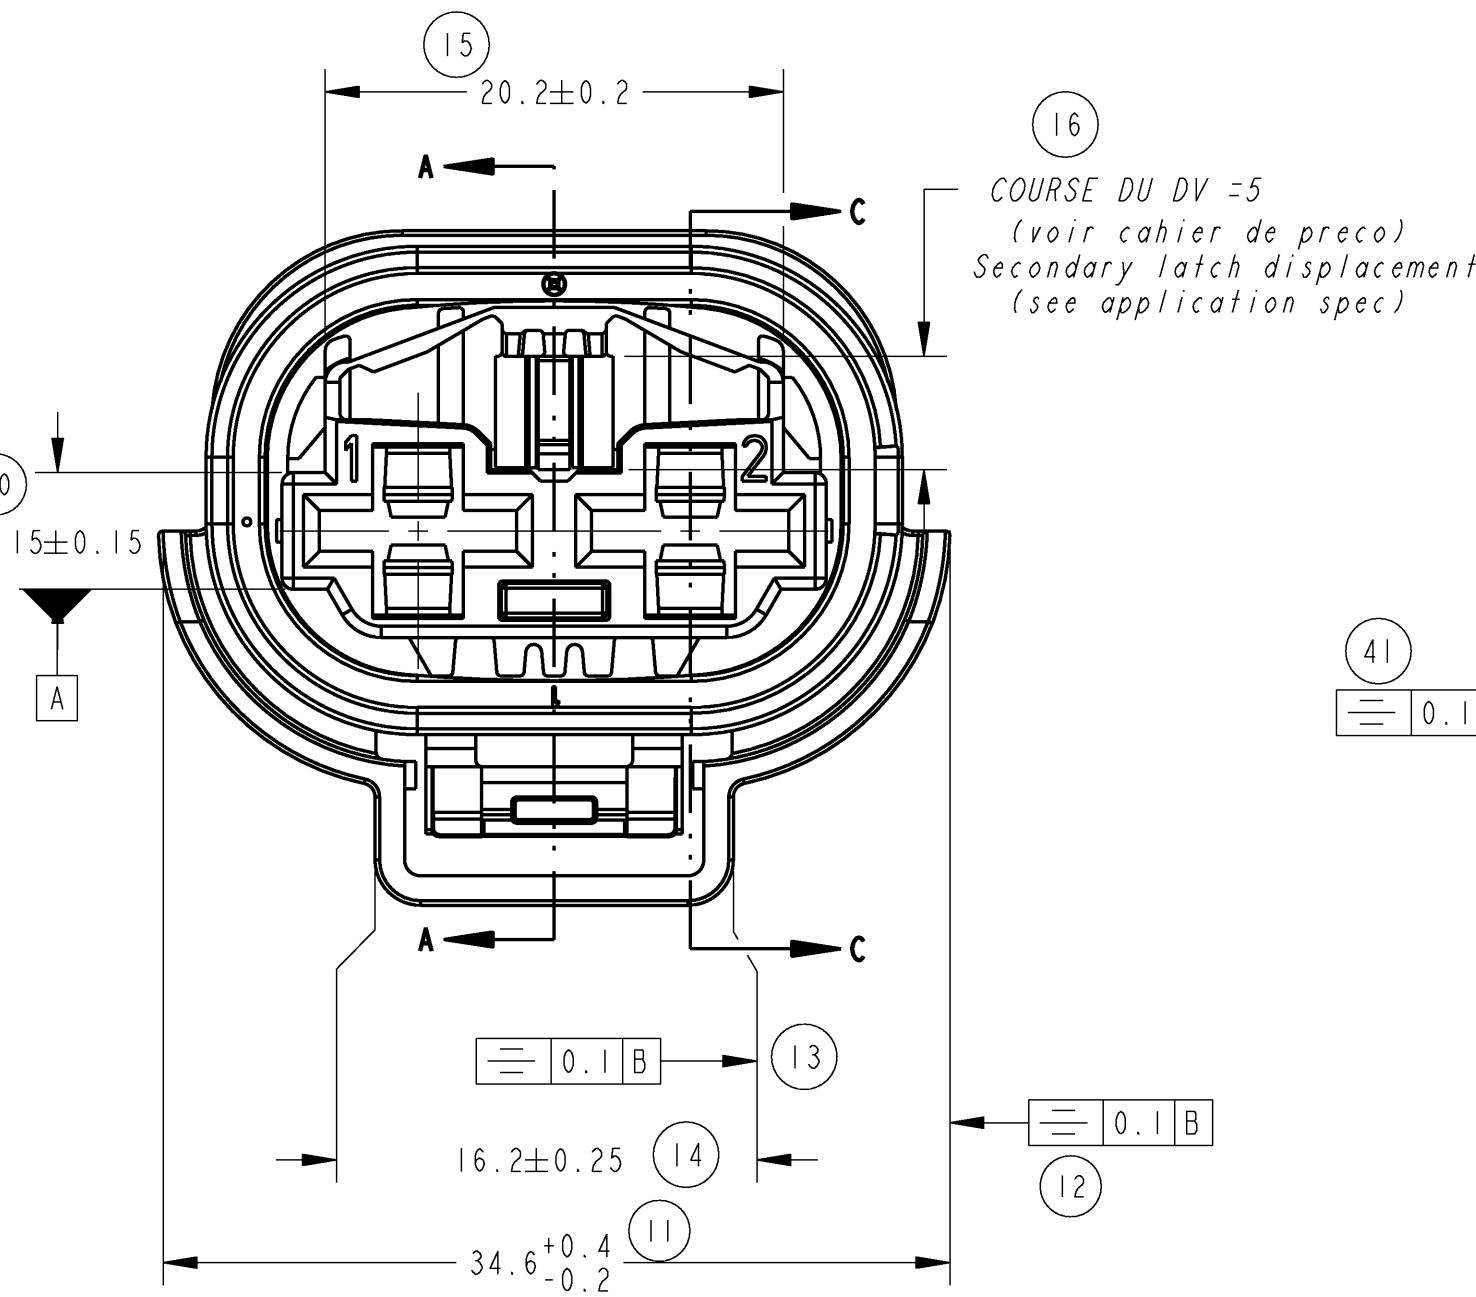

- NOTES :
- <1> LEVRES DU JOINT EXEMPTES DE BAVURES, COUPURES OU DEFATS D'ASPECTS
SEAL MUST NO BURRS, CRACKS OR SURFACES DEFECTS
 - <2> ZONE SANS PLAN DE JOINT , EXEMTE DE MARQUES OU RAYURES
AREA WITHOUT JUNCTION LINES , MUST NO MARKS OR BURRS
 - MSP : COTES SUIVIES EN MSP / SPC DIMENSIONS .
- DOCUMENTS DE REFERENCE / REFERENCE DOCUMENTS :
- PLAN D'INTERFACE / INTERFACE DRAWING :
TYCO : No / Nr 1544681
PSA : STE No / Nr 9638276999
 - PLAN D'ALVEOLE 8mm NGI / 8mm NGI CAVITY DRAWING :
TYCO : No / Nr 3213 D 101 (No PRONER)
PSA : STE No / Nr 9641753599
 - CDC CONNECTIQUE PSA / PSA CONNECTIC CDC
PSA : STE No / Nr 96 299 660 99

REFERENCES PORTES LANGUETTES ASSOCIEES / ASSOCIATED TABS HOUSINGS REFERENCES

REF (PN) TYCO	DESIGNATION / DESCRIPTION	MATIERE / MATERIAL	COULEUR / COLOR
1544334-1	Porte-languette 2 voies 8NGI etanche 2-way 8NGI sealed tab housing	PBT 10% FV PBT GF 10%	NOIR BLACK
1544334-2	Porte-languette 2 voies 8NGI etanche 2-way 8NGI sealed tab housing	PBT 10% FV PBT GF 10%	BLEU BLUE
1544334-3	Porte-languette 2 voies 8NGI etanche 2-way 8NGI sealed tab housing	PBT 10% FV PBT GF 10%	GRIS GREY


REFERENCES CLIPS ET JOINTS ASSOCIEES
ASSOCIATED FEMALES RECEPTACLES AND SEALS REFERENCES

REF (PN) TYCO	DESIGNATION / DESCRIPTION	MATIERE / MATERIAL	COULEUR / COLOR
1544227-1	Clip 8mm NGI, section 3 a 6 mm ² Receptacle 8mm NGI, wire-sect 3 to 6 mm ²	Cuivre Micro allie Micro alloy copper	/
1544228-1	Clip 8mm NGI, section 7 a 10 mm ² Receptacle 8mm NGI, wire-sect 7 to 10 mm ²	Cuivre Micro allie Micro alloy copper	/
1544316-1	Joint unifilaire, diametre fil 3.18 a 4.2mm Single wire seal, wire diameter 3.18 to 4.2mm	Silicone Autolubrifie Self-lubricated Silicon	VERT GREEN
1544316-2	Joint unifilaire, diametre fil 4.3 a 6mm Single wire seal, wire diameter 4.3 to 6mm	Silicone Autolubrifie Self-lubricated Silicon	ORANGE ORANGE
1544316-3	Bouchon Seal plug	Silicone Non-lubrifie No-lubricated Silicon	BLANC WHITE
1544664-1	Super-joint unifilaire, diametre fil 3.18 a 4.2mm Super-single wire seal, wire diameter 3.18 to 4.2mm	Silicone Autolubrifie Self-lubricated Silicon	VERT GREEN
1544664-2	Super-joint unifilaire, diametre fil 4.3 a 6mm Super-single wire seal, wire diameter 4.3 to 6mm	Silicone Autolubrifie Self-lubricated Silicon	ORANGE ORANGE
1544664-3	Super-bouchon Super-seal plug	Silicone Non-lubrifie No-lubricated Silicon	BLANC WHITE

REFERENCES TYCO & CODAGES COULEURS ASSOCIES
TYCO PART NUMBERS & ASSOCIATED CODING COLORS

1544317-1	1544317-2	1544317-3
NOIR / BLACK	BLEU / BLUE	GRIS / GREY

PORTE-CLIPS / VS FERME
TERMINAL RECEPTACLE HOUSING / SECONDARY LOCKING CLOSED

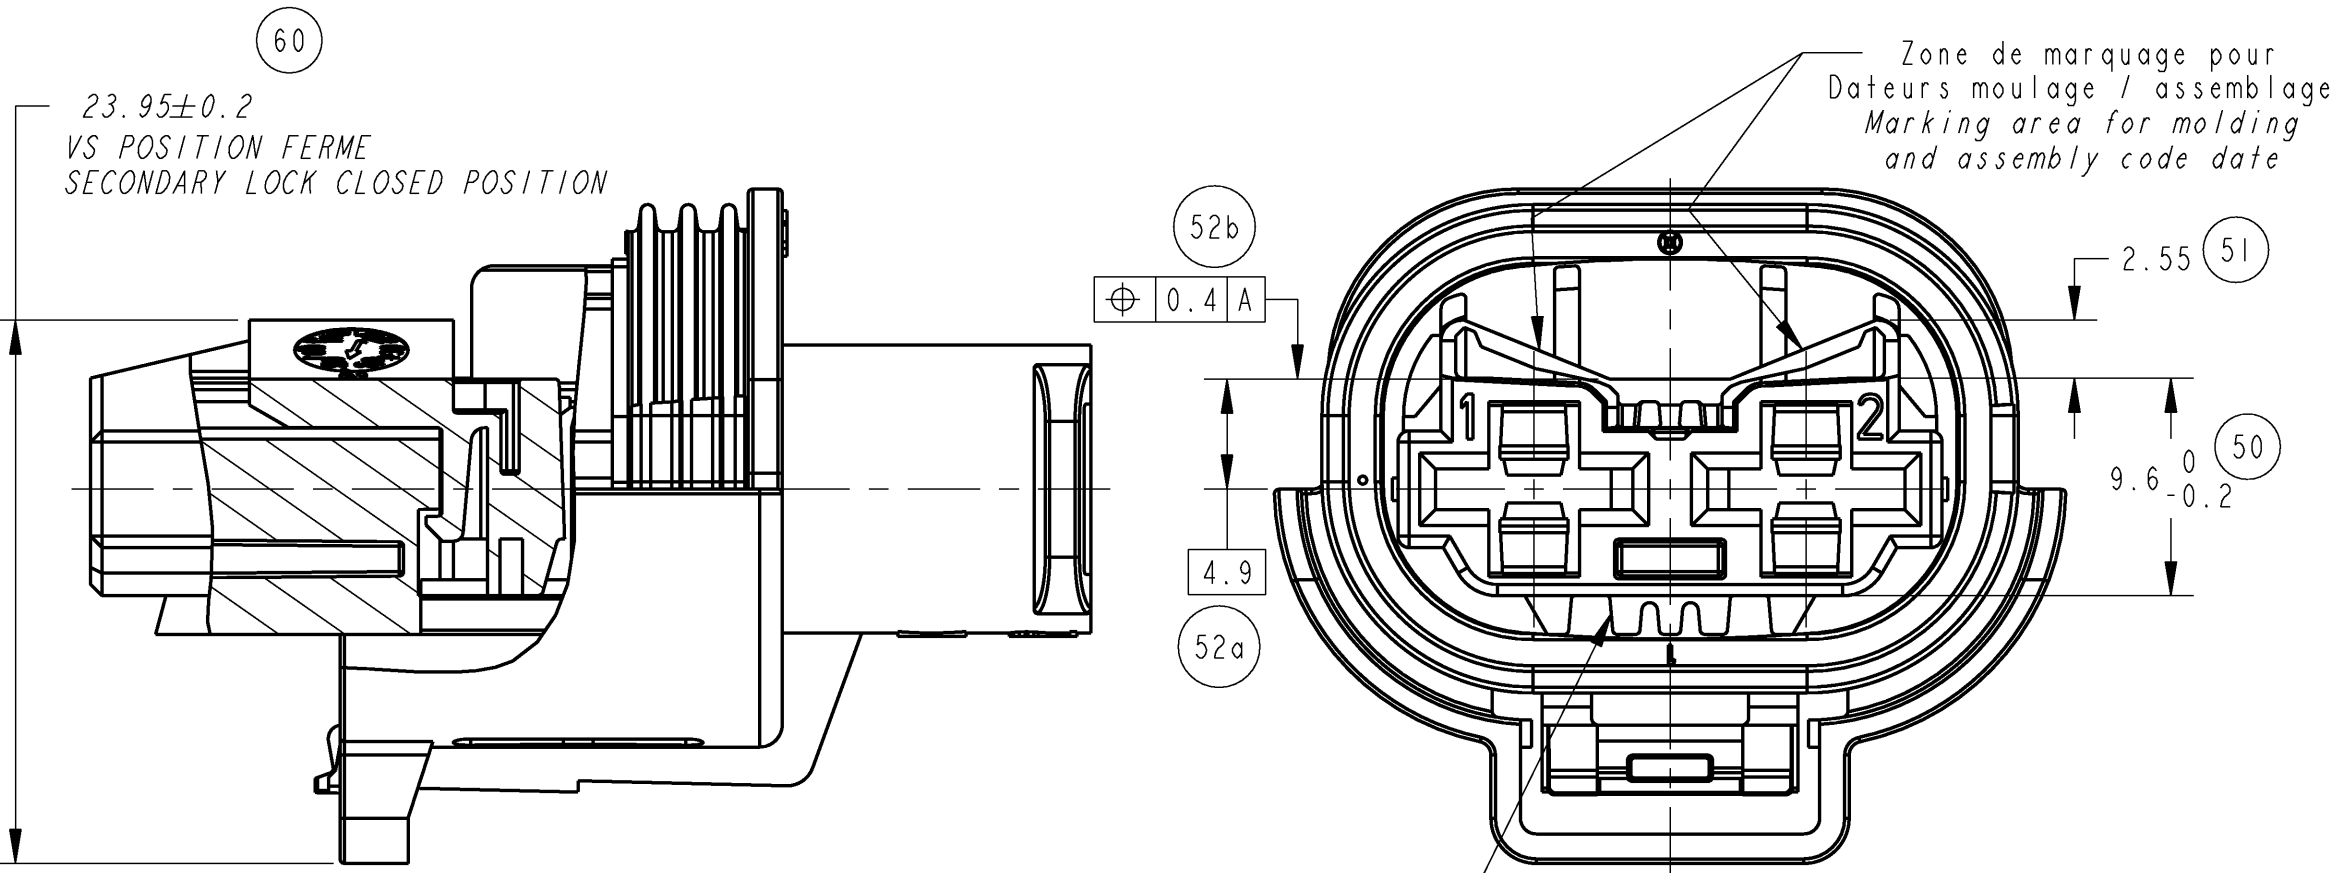

DISPOSITIF DE CODAGES DEFINIS SUIVANT
PLAN D'INTERFACE N° : VOIR NOTA
CODING DEVICE DEFINED TO
INTERFACE DRAWING N° : SEE NOTE

1544317-1		1544317-2		1544317-3	
NOIR / BLACK		BLEU / BLUE		GRIS / GREY	

THIS DRAWING IS UNCLASSIFIED.
DISTRIBUTION RESTRICTION: UNCLASSIFIED

DESIGNED FOR PUBLICATION
FOR RELEASE BY THE NATIONAL ARCHIVES

2006

© COPYRIGHT 2006
BY TYCO ELECTRONICS CORPORATION. ALL RIGHTS RESERVED.

OWN/DESIGNEE
P. CHARLES
20APR2005

DATE
20APR2005

APPROVED
L. CORONELLI
20APR2005

DATE
20APR2005

PRODUCT SPEC.
SPEC. PRODUCT
108-15346

APPLICATION SPEC.
SPEC. APPLICATION
411-15697

WEIGHT
MASSE APPROX. 8.75gr

CUSTOMER DRAWING

PLAN CLIENT

POUR REFERENCE

SCALETTE 3:1

SHEET
FEUILLE

OF
DE

REV
F

tyco
Electronics

Tyco Electronics France SAS
RN 90, 38530 Choppereillon

NAME
PORTE-CLIP 2 VOIES 8mm NGI ETANCHE
2-WAY 8mm NGI SEALED
RECEPTACLE HOUSING

SIZE
FORMAT
A

CAGE CODE
DRAWING NO
00779

RESTRICTED TO
RESERVE A