

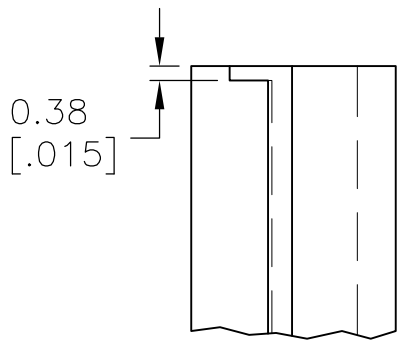


| LOC | DIST | REVISIONS |     |                           |         |             |
|-----|------|-----------|-----|---------------------------|---------|-------------|
|     |      | P         | LTR | DESCRIPTION               | DATE    | DWN<br>APVD |
| AD  | 00   |           | K1  | REVISED PER ECO-09-024717 | 05NOV09 | KK<br>AEG   |

D

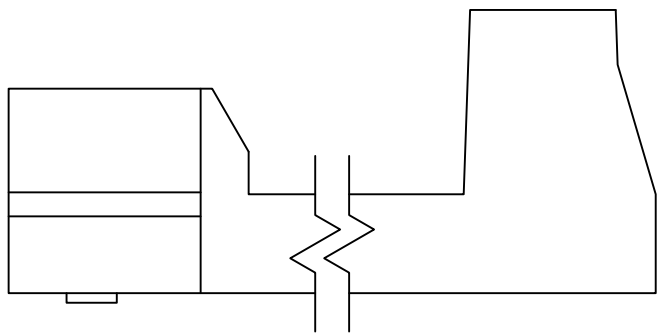



VIEW E—E △2

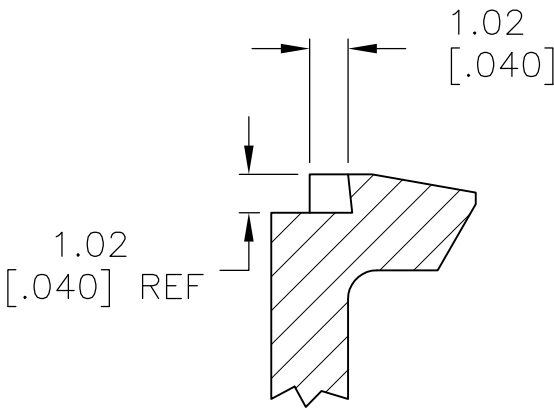

F—F △2

- △1 THIS COVER IS TO BE USED IN PAIRS, WITH A DOUBLE ROW HOUSING. NUMBER OF POSITIONS INDICATED PERTAINS TO THE HOUSING.
- △2 THESE VIEWS APPLY TO -1 AND -2 ONLY.
- △3 OBSOLETE PARTS: OBSOLETE CIS STREAMLINING PER D.RENAUD/D.SINISI

C

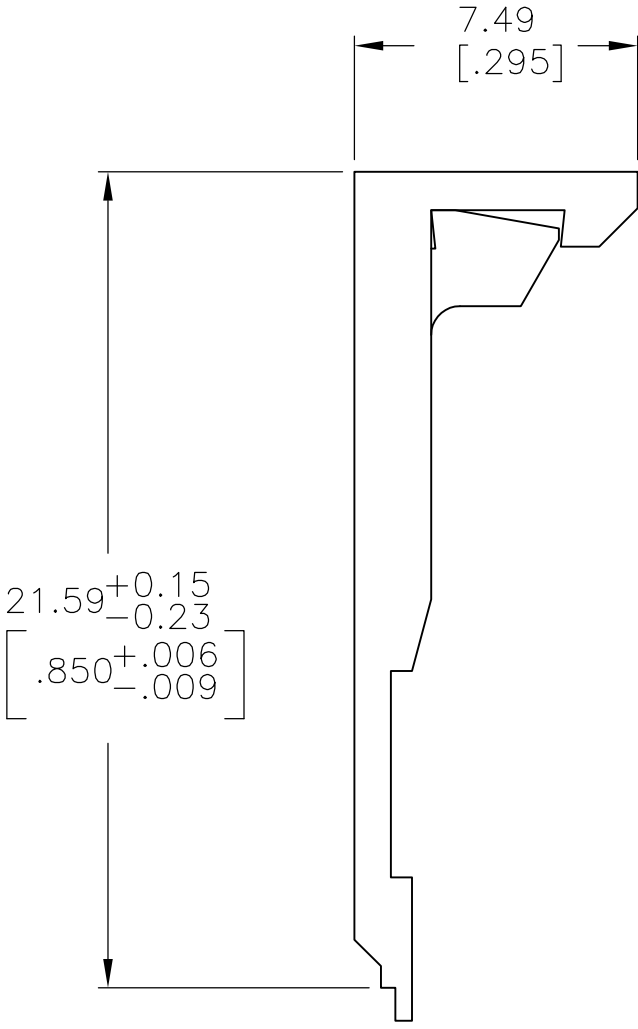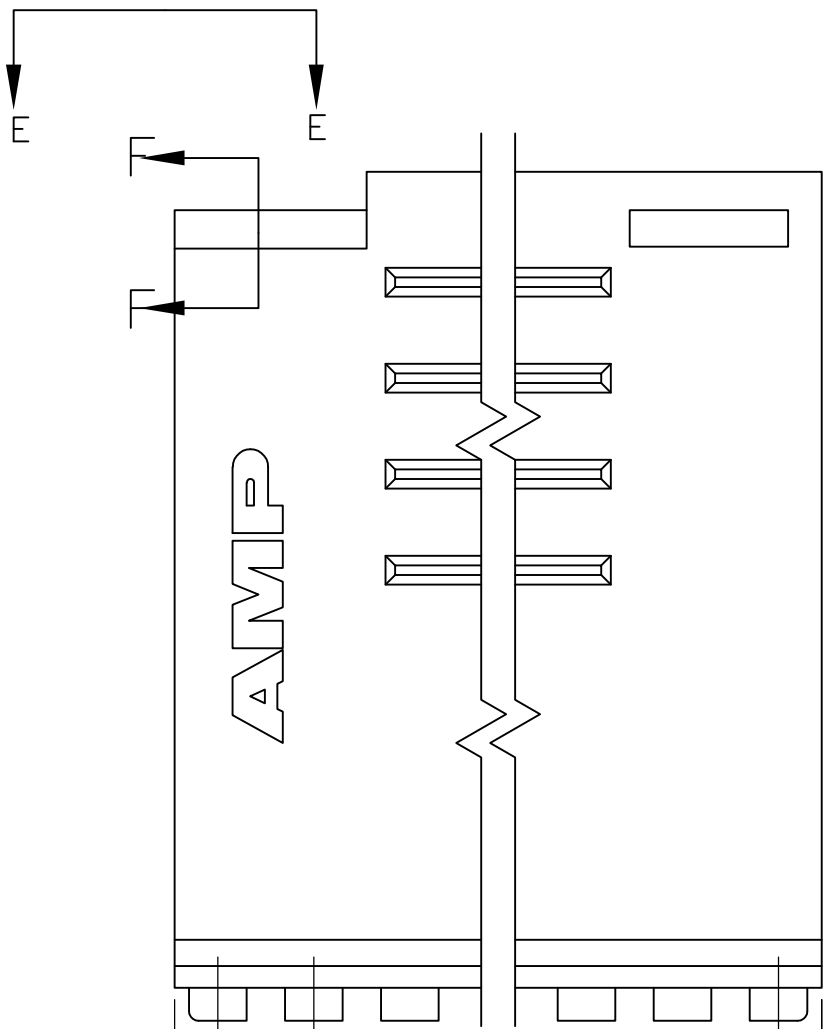

B

2.54  
[.100] TYP

A SPACES @ 2.54  
[.100]

= B

C  
MAX

|    |                  |          |         |         |         |                                    |    |                       |
|----|------------------|----------|---------|---------|---------|------------------------------------|----|-----------------------|
|    | OBSOLETE         | 91.44    | [3.600] | 88.90   | [3.500] | 35                                 | 72 | 3-102396-4            |
|    | OBSOLETE         | 88.90    | [3.500] | 86.36   | [3.400] | 34                                 | 70 | 3-102396-3            |
|    | OBSOLETE         | 86.36    | [3.400] | 83.82   | [3.300] | 33                                 | 68 | 3-102396-2            |
|    | OBSOLETE         | 83.82    | [3.300] | 81.28   | [3.200] | 32                                 | 66 | 3-102396-1            |
| △3 | OBSOLETE         | 81.28    | [3.200] | 78.74   | [3.100] | 31                                 | 64 | <del>3-102396-0</del> |
| △3 | OBSOLETE         | 78.74    | [3.100] | 76.20   | [3.000] | 30                                 | 62 | 2-102396-9            |
|    | OBSOLETE         | 76.20    | [3.000] | 73.66   | [2.900] | 29                                 | 60 | <del>2-102396-8</del> |
|    | OBSOLETE         | 73.66    | [2.900] | 71.12   | [2.800] | 28                                 | 58 | 2-102396-7            |
|    | OBSOLETE         | 71.12    | [2.800] | 68.58   | [2.700] | 27                                 | 56 | 2-102396-6            |
|    | OBSOLETE         | 68.58    | [2.700] | 66.04   | [2.600] | 26                                 | 54 | 2-102396-5            |
|    | OBSOLETE         | 66.04    | [2.600] | 63.50   | [2.500] | 25                                 | 52 | 2-102396-4            |
|    |                  | 63.50    | [2.500] | 60.96   | [2.400] | 24                                 | 50 | 2-102396-3            |
|    | OBSOLETE         | 60.96    | [2.400] | 58.42   | [2.300] | 23                                 | 48 | 2-102396-2            |
|    | OBSOLETE         | 58.42    | [2.300] | 55.88   | [2.200] | 22                                 | 46 | 2-102396-1            |
|    | OBSOLETE         | 55.88    | [2.200] | 53.34   | [2.100] | 21                                 | 44 | 2-102396-0            |
|    | OBSOLETE         | 53.34    | [2.100] | 50.80   | [2.000] | 20                                 | 42 | 1-102396-9            |
|    |                  | 50.80    | [2.000] | 48.26   | [1.900] | 19                                 | 40 | 1-102396-8            |
|    | OBSOLETE         | 48.26    | [1.900] | 45.72   | [1.800] | 18                                 | 38 | 1-102396-7            |
|    | OBSOLETE         | 45.72    | [1.800] | 43.18   | [1.700] | 17                                 | 36 | 1-102396-6            |
|    |                  | 43.18    | [1.700] | 40.64   | [1.600] | 16                                 | 34 | 1-102396-5            |
|    | △3               | OBSOLETE | 40.64   | [1.600] | 38.10   | [1.500]                            | 15 | 32                    |
| △3 | OBSOLETE         | 38.10    | [1.500] | 35.56   | [1.400] | 14                                 | 30 | <del>1-102396-3</del> |
| △3 | OBSOLETE         | 35.56    | [1.400] | 33.02   | [1.300] | 13                                 | 28 | <del>1-102396-2</del> |
|    |                  | 33.02    | [1.300] | 30.48   | [1.200] | 12                                 | 26 | 1-102396-1            |
|    |                  | 30.48    | [1.200] | 27.94   | [1.100] | 11                                 | 24 | 1-102396-0            |
|    | △3               | OBSOLETE | 27.94   | [1.100] | 25.40   | [1.000]                            | 10 | 22                    |
| △3 |                  | 25.40    | [1.000] | 22.86   | [.900]  | 9                                  | 20 | 102396-8              |
|    | OBSOLETE         | 22.86    | [.900]  | 20.32   | [.800]  | 8                                  | 18 | <del>102396-7</del>   |
|    |                  | 20.32    | [.800]  | 17.78   | [.700]  | 7                                  | 16 | 102396-6              |
|    |                  | 17.78    | [.700]  | 15.24   | [.600]  | 6                                  | 14 | 102396-5              |
|    |                  | 15.24    | [.600]  | 12.70   | [.500]  | 5                                  | 12 | 102396-4              |
|    |                  | 12.70    | [.500]  | 10.16   | [.400]  | 4                                  | 10 | 102396-3              |
|    |                  | 10.16    | [.400]  | 7.62    | [.300]  | 3                                  | 8  | 102396-2              |
|    |                  | 7.62     | [.300]  | 5.08    | [.200]  | 2                                  | 6  | 102396-1              |
|    | C                |          | B       |         | A       | REF <sup>△1</sup><br>NO OF<br>POSN |    | PART<br>NUMBER        |
|    | COVER DIMENSIONS |          |         |         |         |                                    |    |                       |

102396

B

A

THIS DRAWING IS A CONTROLLED DOCUMENT.

DIMENSIONS:  
mm [INCHES]

MATERIAL  
FLAME RETARDANT  
THERMOPLASTIC,  
COLOR - BLACK

TOLERANCES UNLESS  
OTHERWISE SPECIFIED:

0 PLC ± -  
1 PLC ± -  
2 PLC ± 0.13[.005]  
3 PLC ± -  
4 PLC ± -  
ANGLES ± -  
FINISH -

WEIGHT -

CUSTOMER DRAWING

DWN  
E. BRANDBERG  
CHK  
J. HERRINGTON  
APVD  
J. HERRINGTON

13SEP94  
13SEP94  
13SEP94

PRODUCT SPEC  
APPLICATION SPEC  
WEIGHT -

Tyco Electronics Corporation  
Harrisburg, Pa 17105-3608

COVER  
MASS TERMINATION AMPMODU  
2.54[.100] CL

SIZE  
A2

CAGE CODE  
00779

DRAWING NO  
C=102396

RESTRICTED TO  
-

SCALE  
5:1

SHEET  
1 OF 1

REV  
K1