
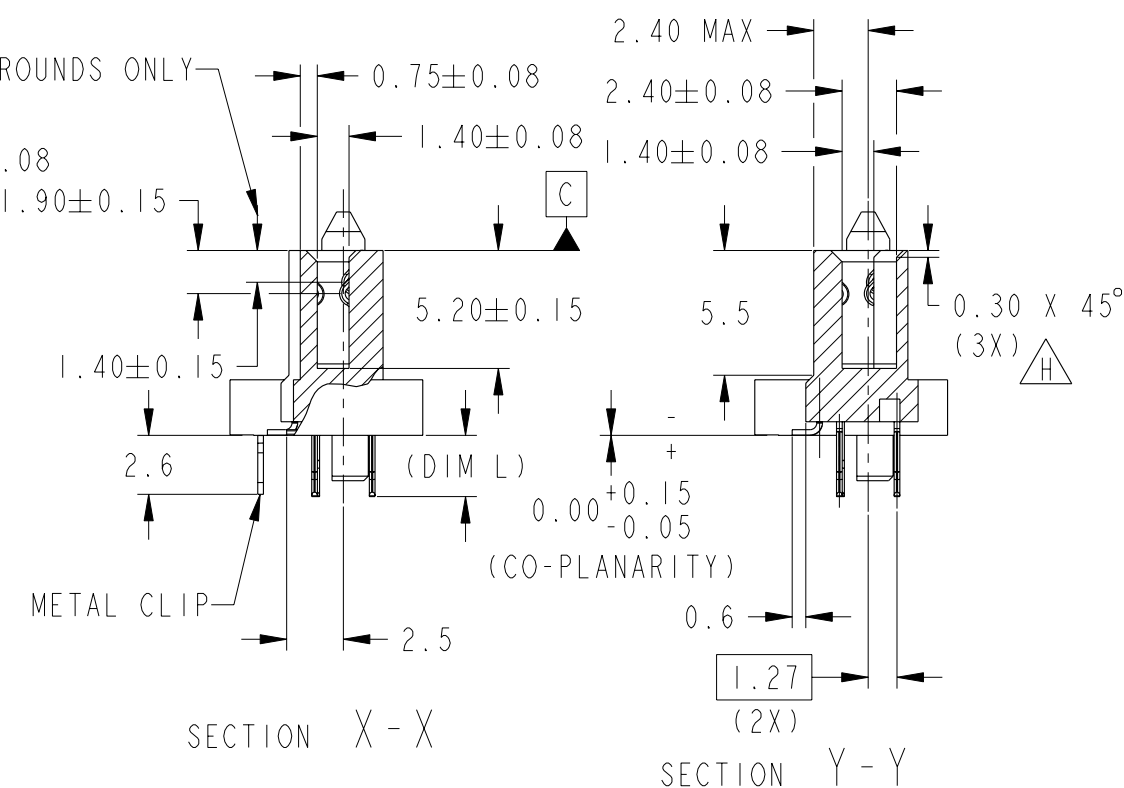
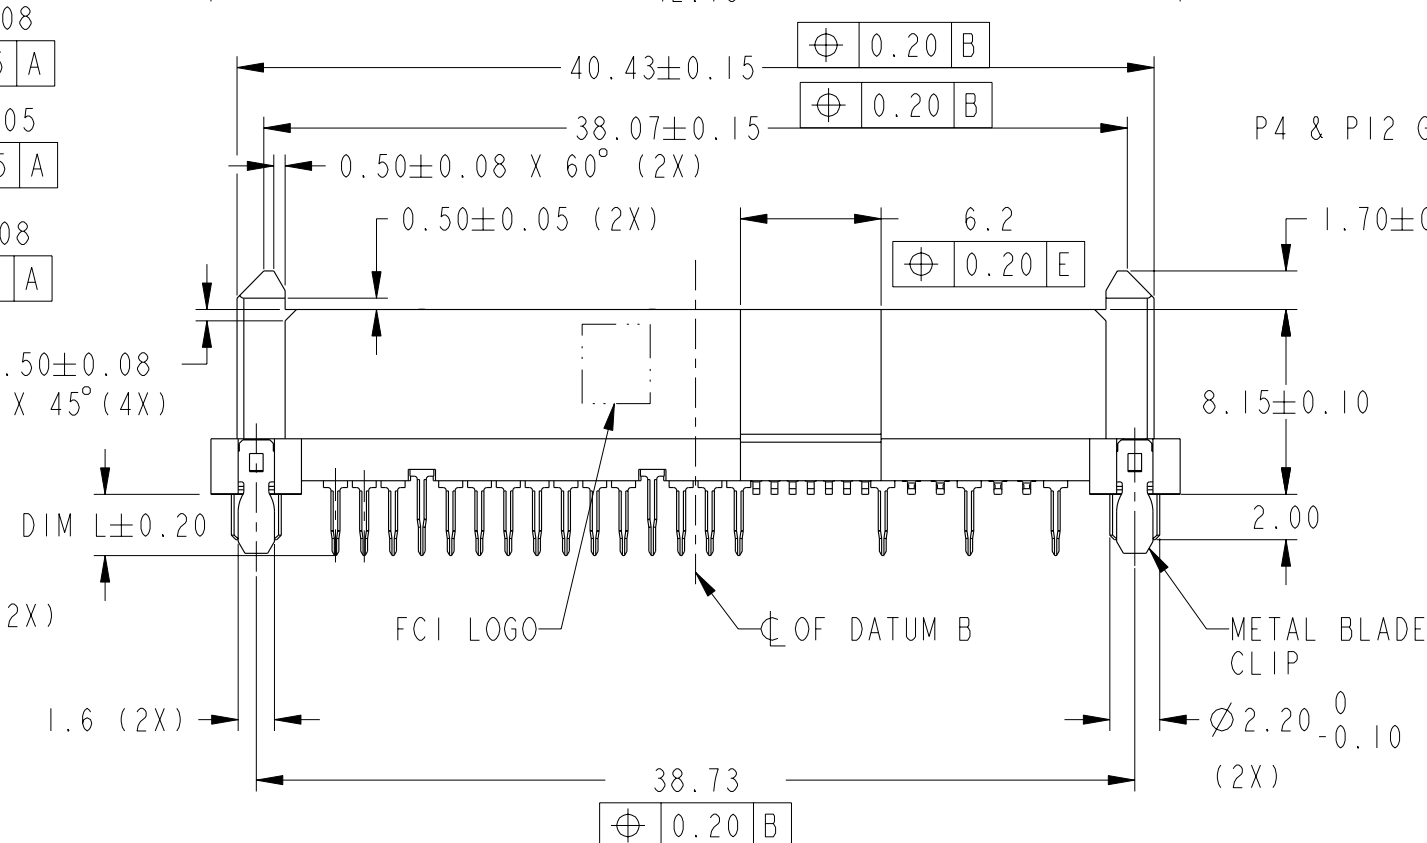
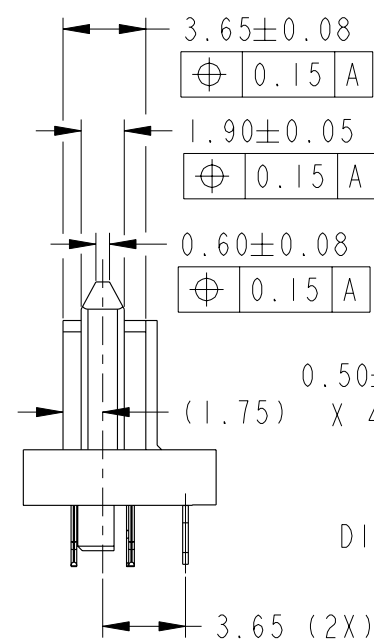
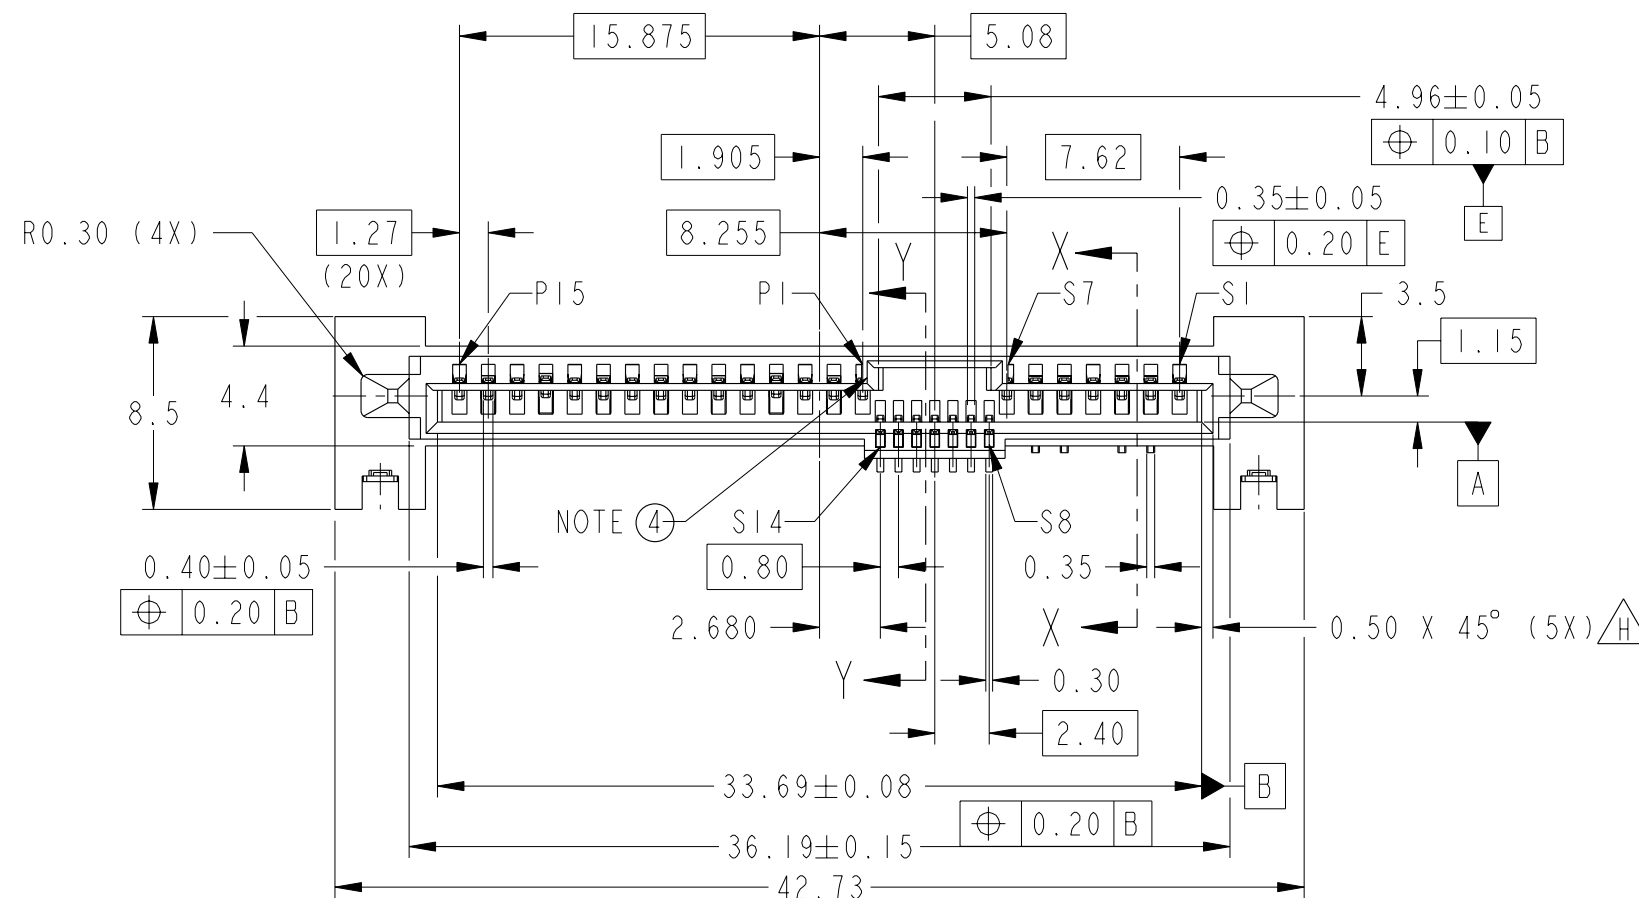


 

spec ref -				dr		GL L00	2005-02-23	projection 	MM 	size	A3	scale	3:1	
tolerance std				eng		GL L00	2005-02-23			ecn noS10-0228				
ISO 406 ISO 1101				chr		GL L00	2010-10-28							
TOLERANCES UNLESS OTHERWISE SPECIFIED				appr		JOEY NG	2010-10-28			product family		S-ATA		rel level -
surface  ISO 1302		linear	0.X	± -		title	SAS RECEPTACLE WIDE BASE HYBRID TYPE ASSY				dwg no10036876		revH	
			0.XX	±0.20										
			0.XXX	± -										
		angular	0°	±2°										

NOTES:

1. MATERIAL:
1) HOUSING : HIGH TEMP TERMOPLASTIC, UL 94V-0
COLOUR : BLACK
2) TERMINAL : COPPER ALLOY
3) HOLD DOWN : COPPER ALLOY
2. FINISH :
1) TERMINAL : 30µ" Au PLATING (CONTACT POINT) OVER 50µ" NICKEL
2) SOLDER TAIL : 50µ" MIN Sn OVER 50µ" NICKEL
3) HOLD DOWN : 50µ" MIN Sn OVER 50µ" NICKEL
3. -
4. PER SFF REV 1.3
- ⑤ PART WITH PICK-UP CAP, P/N XXXXXXXX-XXXC LF
- ⑥ THE STD PACKAGING IS IN TRAY
7. FOR TAPE & REEL PACKAGING, SUFFIX "-TR" ADDED.
P/N XXXXXXXX-XXXC-TR LF
8. THE HOUSING WILL WITHSTAND EXPOSURE TO 260°C PEAK TEMPERATURE
FOR 10 SECONDS IN A CONVECTION, INFRA-RED OR VAPOR PHASE REFLOW OVEN
- ⑨ THIS PRODUCT MEETS EUROPEAN UNION DIRECTIVES AND OTHER COUNTRY
REGULATIONS AS DESCRIBED IN GS-22-008
- ⑩ PART NUMBERS ENDING IN "LF" MEANS FOR NOTE 8 LEAD FREE IDENTIFICATION
- (i) ~~XXXXXXXX-XXXLF IS EQUIVALENT TO PREVIOUS P/N XXXXXXXX-XXX~~
(ii) ~~XXXXXXXX-XXXCLF IS EQUIVALENT TO PREVIOUS P/N XXXXXXXX-XXXC~~
11. A  SYMBOL WILL BE NEXT TO ANY DIMENSION, VIEW, OR NOTE WHICH
HAS BEEN MODIFIED WITH THE CURRENT DRAWING REVISION.

spec ref		-		dr	GL L00	2005-02-23	projection	MM	size	A3	scale	3:1	
tolerance std	TOLERANCES UNLESS OTHERWISE SPECIFIED			eng	GL L00	2005-02-23			ecn no	S10-0228			
				chr	GL L00	2010-10-28							
				appr	JOEY NG	2010-10-28						product family	S-ATA
surface	linear	0.X	±-		title	SAS RECEPTACLE WIDE BASE HYBRID TYPE ASSY		dwg no	10036876		rev		
		0.XX	±0.20										
		0.XXX	±-										
	ISO 1302	angular	0°									±2°	www.fci.com